




GROUND FLOOR PLAN as EXISTING Scale 1:100

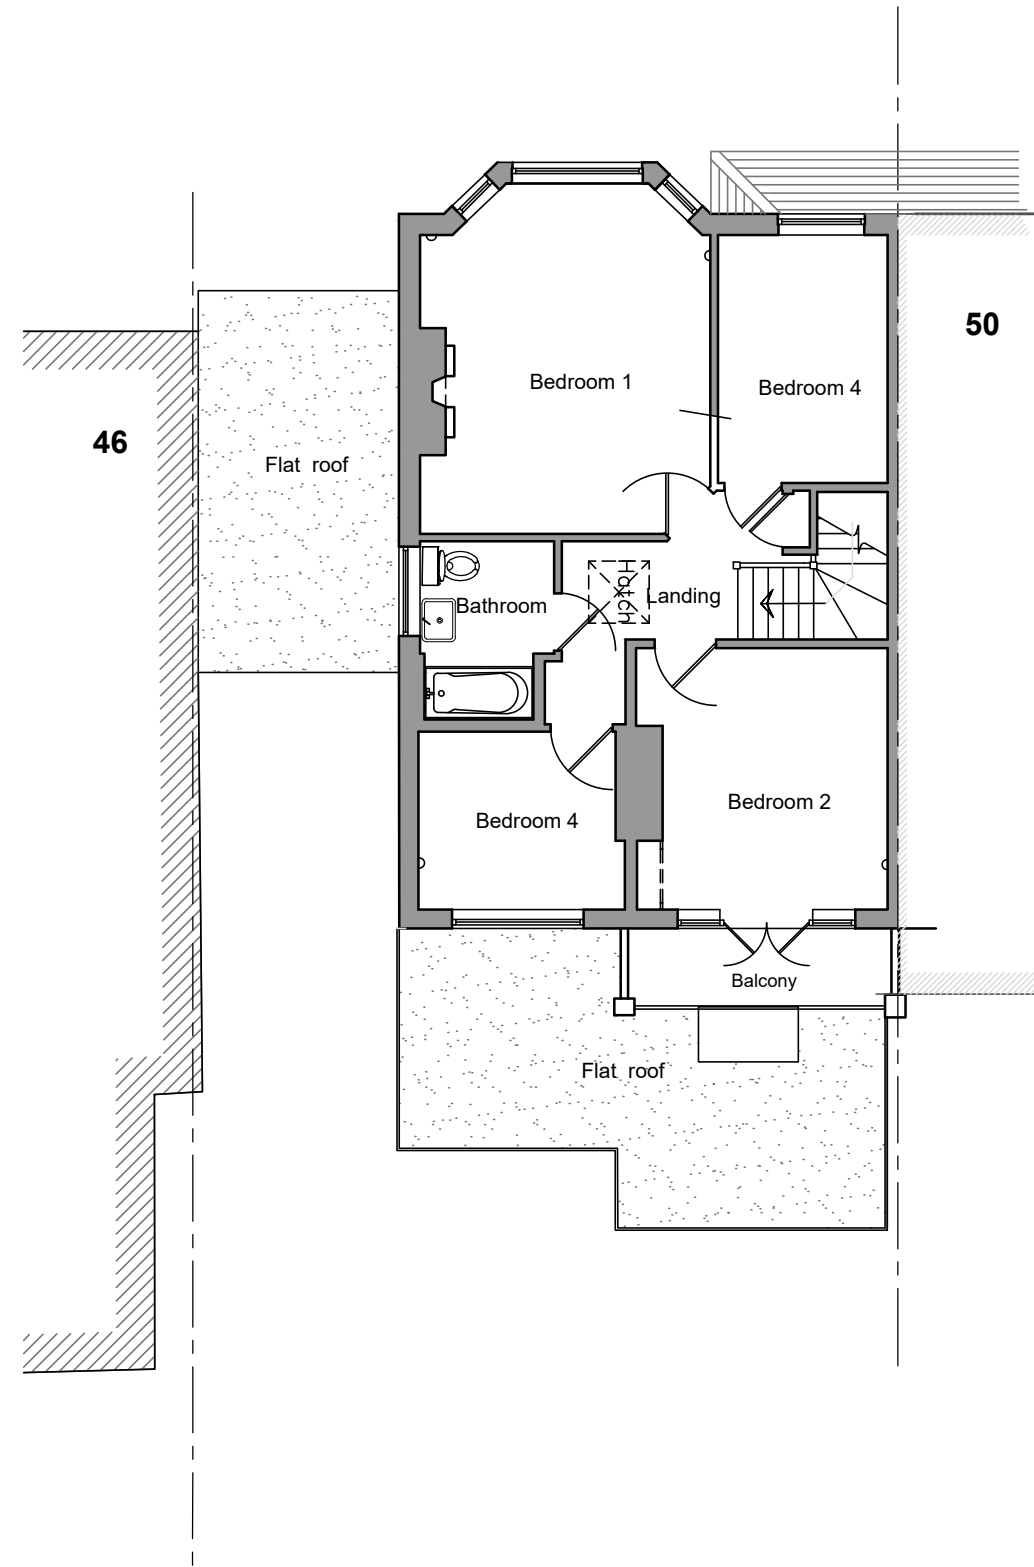

FLOOR FLOOR PLAN as EXISTING Scale 1:100

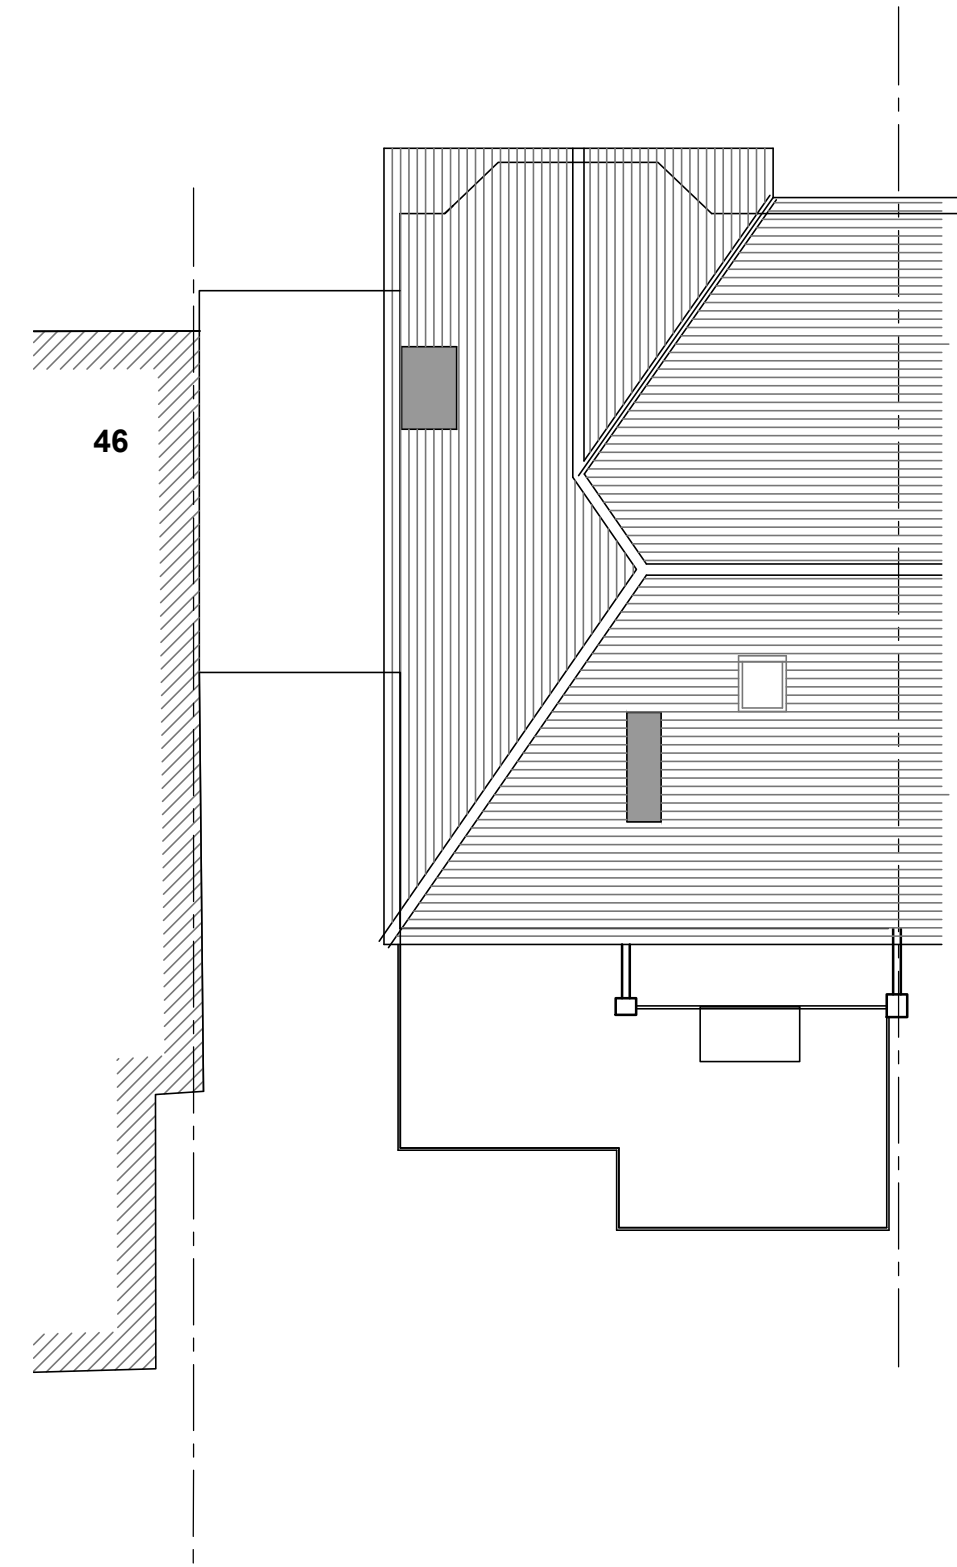

ROOF PLAN as EXISTING Scale 1:100

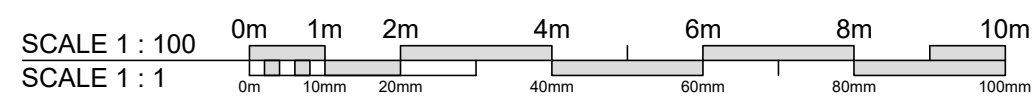

ara
 ARCHITECTS
 Paper Mews Place
 290-292 High Street
 Dorking RH4 1QT
 01306 877979
 office@araarchitects.co.uk
 www.araarchitects.co.uk

Project :	48 TRING AVENUE, EALING, W5 3QB
Dwg Title :	Ground, First Floor and Roof Layouts as Existing
Dwg No :	ARa - 3046/003
Scale :	1:100 @ A2
Date :	March 2021

Do not scale. Contractors must verify all dimensions on site before commencing any work. The drawing must not be disclosed without any authority. The copyright of this drawing is reserved.