



FRONT ELEVATION AS PROPOSED. REAR ELEVATION AS PROPOSED. BOUNDARY ELEVATION (No 46) AS PROPOSED.

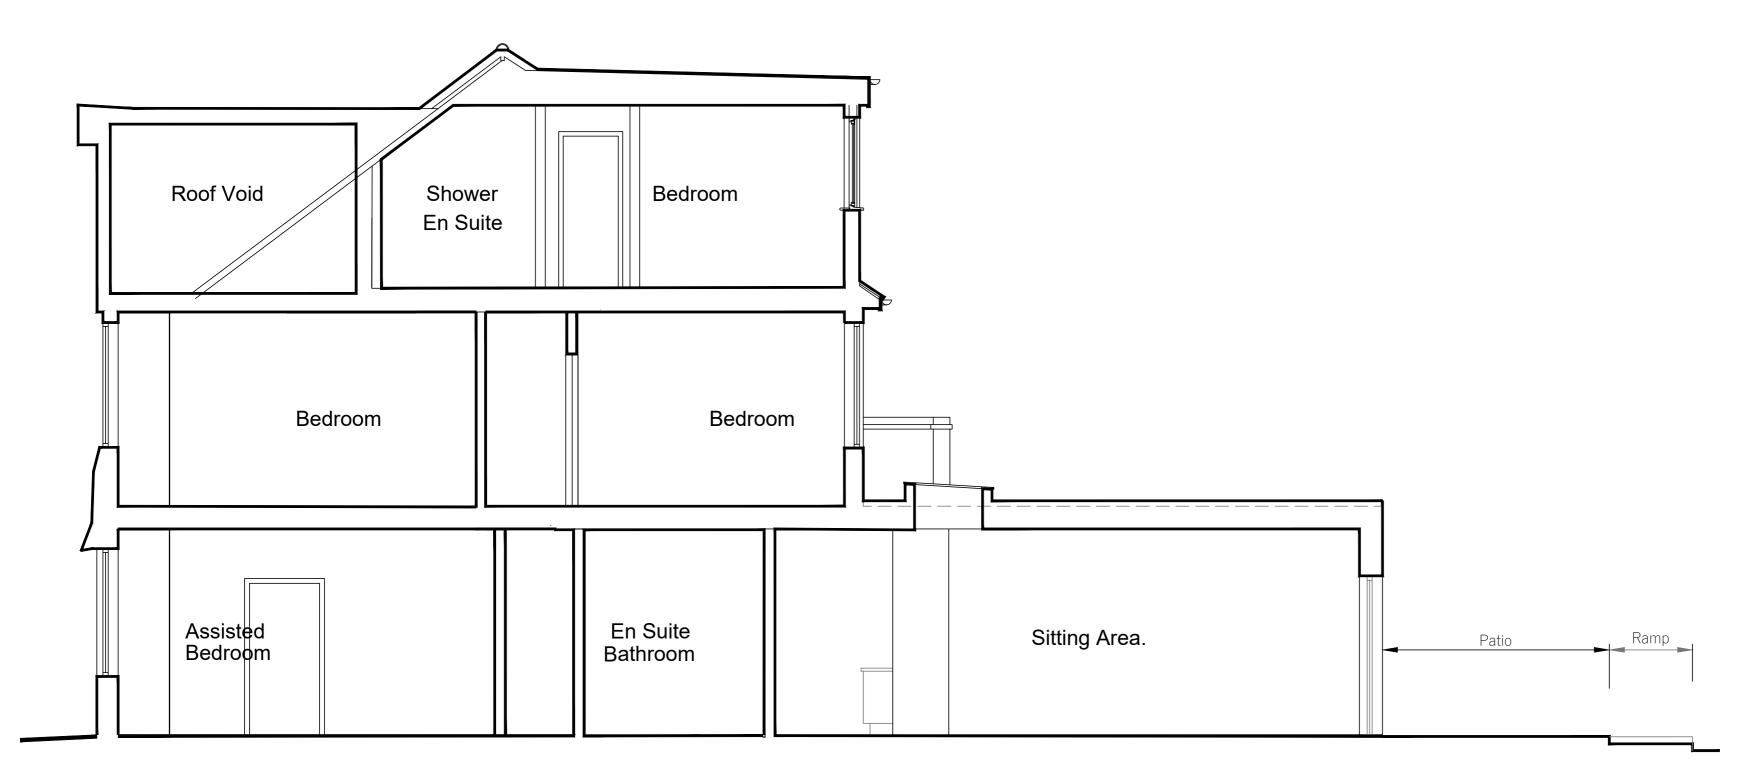

## SECTION B-B AS PROPOSED.

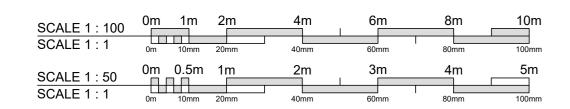

- Dormer to be clad in plain hung tiles to match exist. main roof.
- Form hip to verge/gable conversion, extend existing ridge to line of new gable.
- Timber fascia board finished in white with black gutter and downpipe to match existing in profile.
- Plain roof tiles to match existing in colour and tout in colour and texture.
- Aluminium framed folding sliding door finished in PPC Grey.
- 6 Facing brick to match existing in colour and texture colour and texture.
- Facing brick to match existing in colour and texture with paraget finished with and texture with parapet finished with brick on end soldier course to line through with No 46 parapet.
- 8 Timber framed double glazed door, with double glazed fixed side panel.
- Timber framed double glazed windows, with integral trickle
- Existing driveway to ge regraded to form constant incline to 1200mm wide level landing to level access doorway to proposed side extension.
- Extend the existing wall to form new gable in facing brickwork to match the existing main dwelling, terminating with verge to main roof.
- 12) Double glazed roof lights.
- New gable to be clad in plain hung tiles to match Dormer.
- Hopper and down pipe in black Upvc.
- (15) Safety glass balustrade.



Paper Mews Place 290-292 High Street Dorking RH4 1QT 01306 877979 office@araarchitects.co.uk www.araarchitects.co.uk

Project :	48 TRING AVENUE, EALING, W5 3QB
Dwg Title :	Elevations and Section B-B as Proposed
Dwg No :	ARa - 3046/007
Scale :	1:100 and 1:50 @ A2
Date :	March 2021