




Ground Floor Plan

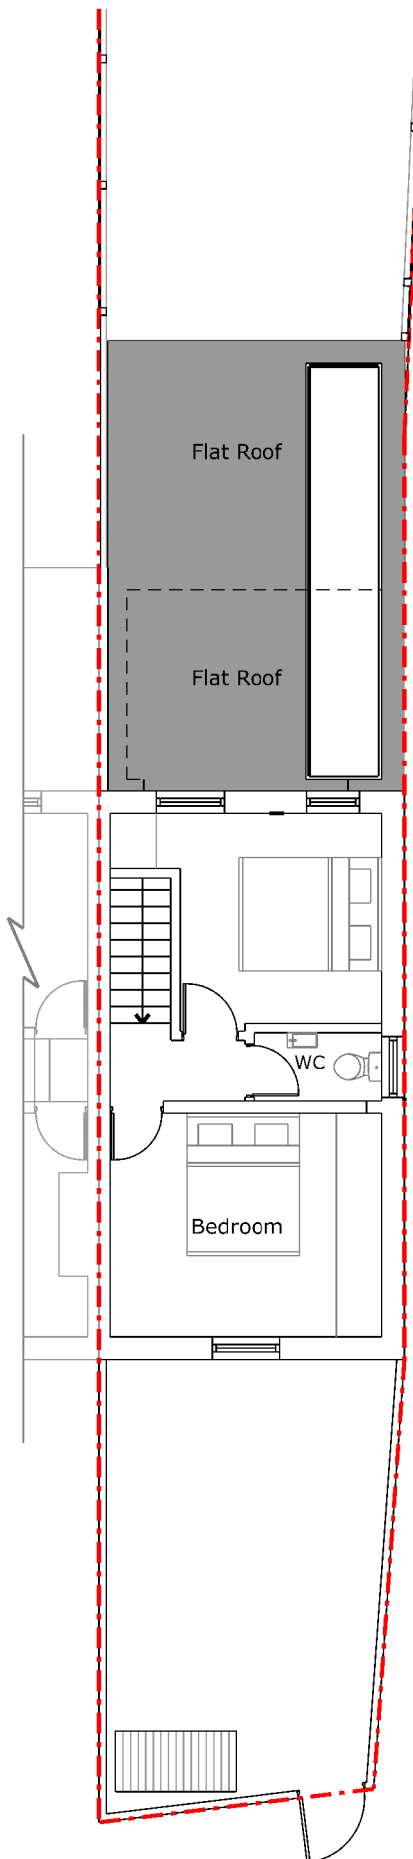

First Floor Plan

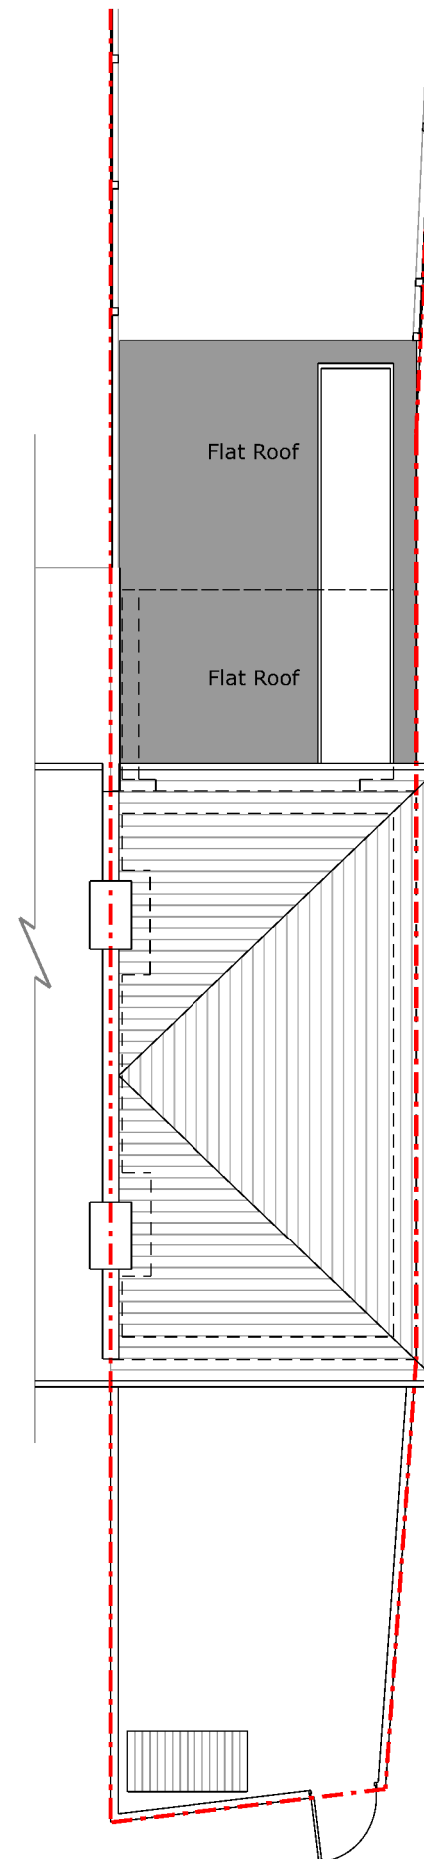

Roof Plan

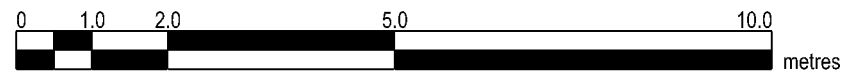

Copyright in design and this drawing is the property of Resi.

Reproduction in whole or in part is forbidden without written sanction of Resi.

All dimensions to be cross-checked on site prior to completing a Building Regulations package, structural engineering, the party wall process and construction.

Print to scale (as actual size)

NOTES

REV:	Rev	Rev Note	Date
-	-	Planning Issue	24/05/21

KEYS

- - - Boundary Line
- Proposed walls
- Existing walls
- Existing removed
- Rooflight



JOB TITLE  
RETROSPECTIVE APPLICATION FOR PROPOSED ROOFLIGHT TO EXISTING GROUND FLOOR EXTENSION AND ALL ASSOCIATED WORKS AT 42 SULINA ROAD

STATUS  
PLANNING


CLIENT  
MARIO FURER

DRAWING TITLE  
EXISTING FLOOR AND ROOF PLANS


SCALE 1/100 @ A3 DRAWN HD

DATE May 2021 CHECKED LM

DRAWING NO. 784 - 101 - 01 REV. -

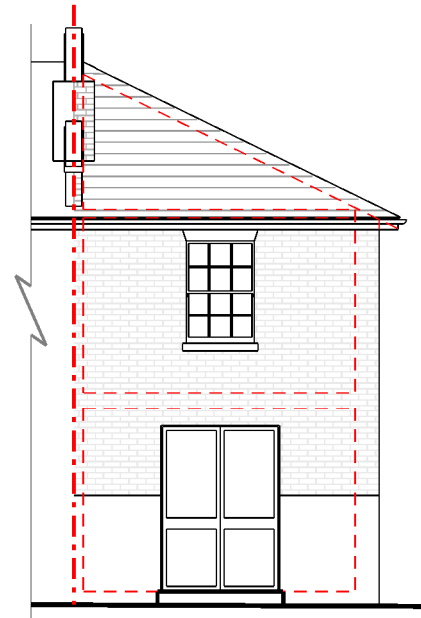


Front Elevation

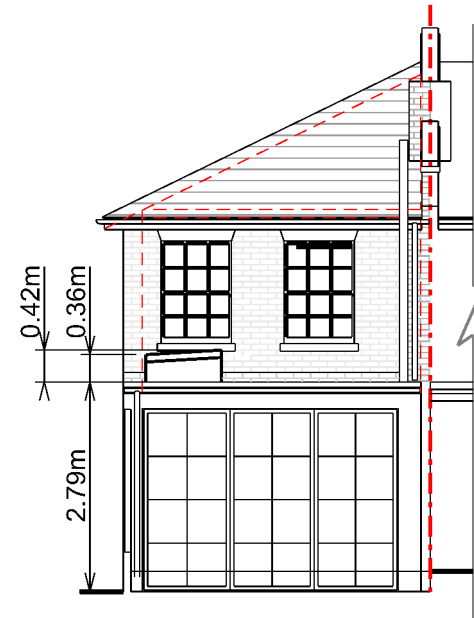

Rear Elevation



Side Elevation

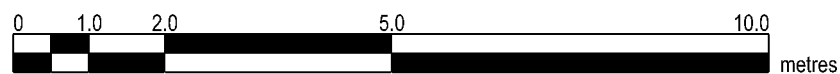

Copyright in design and this drawing is the property of Resi.

Reproduction in whole or in part is forbidden without written sanction of Resi.

All dimensions to be cross-checked on site prior to completing a Building Regulations package, structural engineering, the party wall process and construction.

Print to scale (as actual size)

NOTES  
EXISTING MATERIALS:

Brickwork / Walls - White painted render and brickwork

Pitched Roof - Slate roof tiles

Flat Roof - Fibreglass






Windows - Black painted timber sash windows

Doors - Red painted timber glazed single door and black painted metal single door

RWP / Gutters / Fascia - Black uPVC downpipes, grey uPVC SVP, black uPVC gutters and white painted timber fascias

REV:		
Rev	Rev Note	Date
-	Planning Issue	24/05/21

KEYS

	Boundary Line
	Proposed walls
	Existing walls
	Existing removed
	Rooflight




JOB TITLE  
RETROSPECTIVE APPLICATION FOR PROPOSED ROOFLIGHT TO EXISTING GROUND FLOOR EXTENSION AND ALL ASSOCIATED WORKS AT 42 SULINA ROAD

STATUS  
PLANNING


CLIENT  
MARIO FURER

DRAWING TITLE  
EXISTING ELEVATIONS


SCALE 1/100 @ A3	DRAWN CZ
DATE May 2021	CHECKED LM
DRAWING NO. 784 - 102 - 01	REV. -

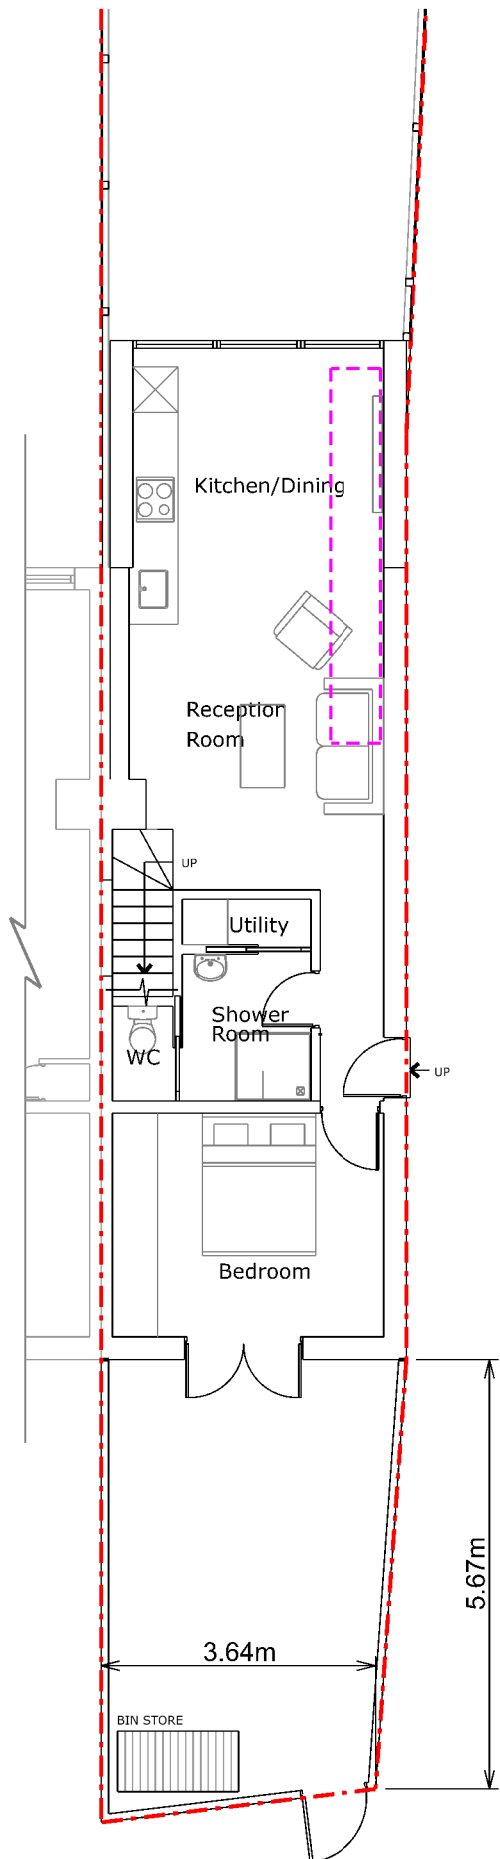


Ground Floor Plan

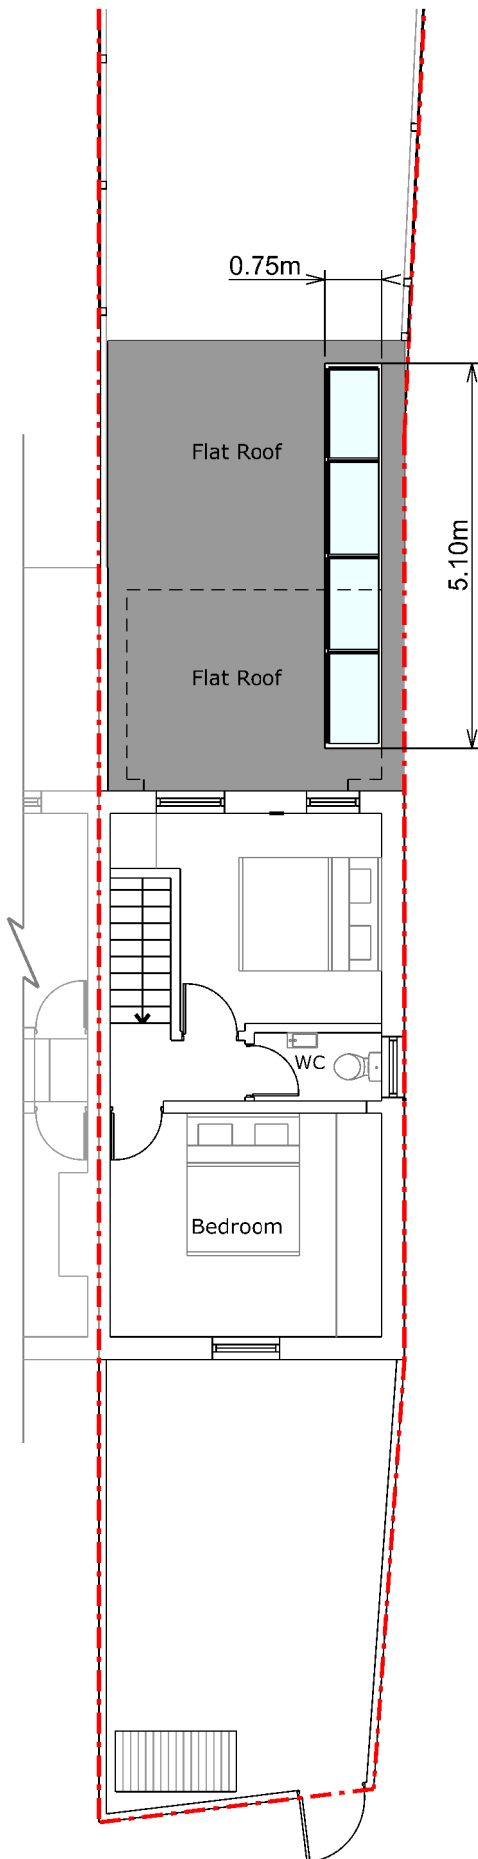

First Floor Plan

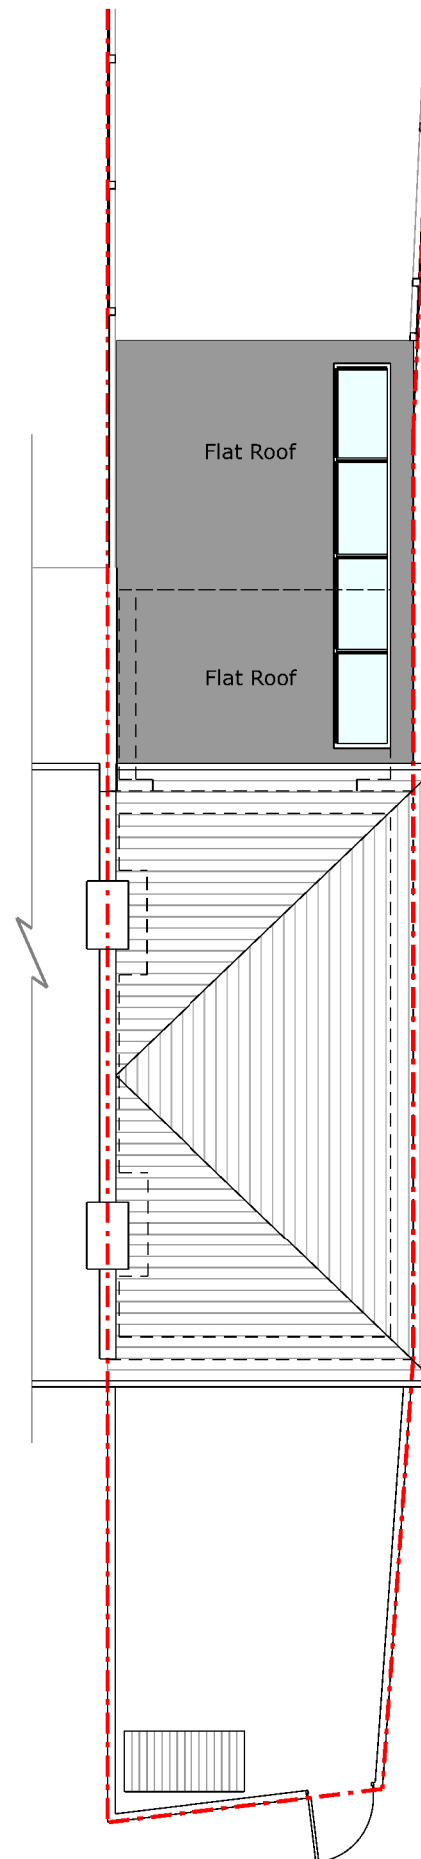

Roof Plan

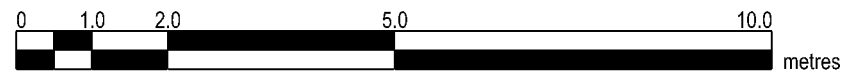

Copyright in design and this drawing is the property of Resi.

Reproduction in whole or in part is forbidden without written sanction of Resi.

All dimensions to be cross-checked on site prior to completing a Building Regulations package, structural engineering, the party wall process and construction.

Print to scale (as actual size)

NOTES

REV.	Rev	Rev Note	Date
-	-	Planning Issue	24/05/21

KEYS

- Boundary Line
- Proposed walls
- Existing walls
- Existing removed
- Rooflight




JOB TITLE  
RETROSPECTIVE APPLICATION FOR PROPOSED ROOFLIGHT TO EXISTING GROUND FLOOR EXTENSION AND ALL ASSOCIATED WORKS AT 42 SULINA ROAD

STATUS  
PLANNING


CLIENT  
MARIO FURER

DRAWING TITLE  
PROPOSED FLOOR AND ROOF PLANS

SCALE	1/100 @ A3	DRAWN	CZ
DATE	May 2021	CHECKED	CM
DRAWING NO.	784 - 103 - 01	REV.	-

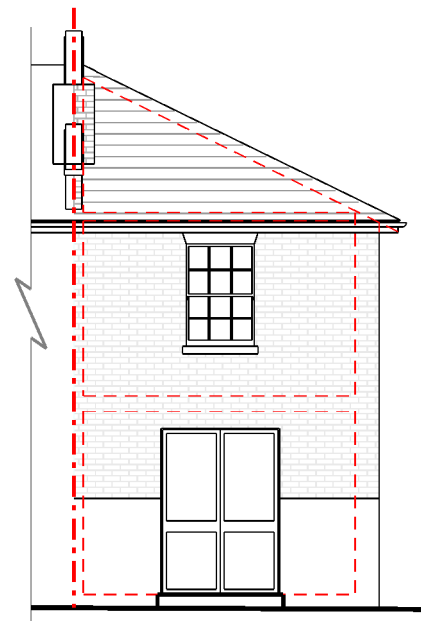


Front Elevation

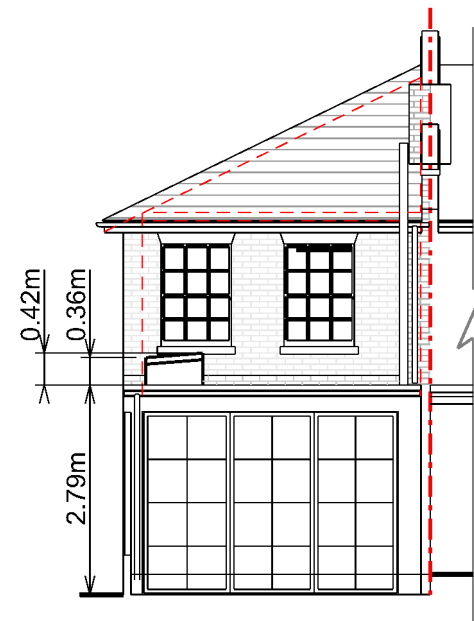

Rear Elevation



Side Elevation

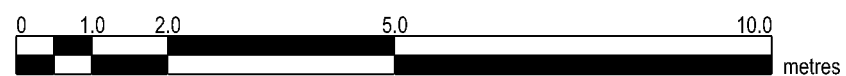

Copyright in design and this drawing is the property of Resi.

Reproduction in whole or in part is forbidden without written sanction of Resi.

All dimensions to be cross-checked on site prior to completing a Building Regulations package, structural engineering, the party wall process and construction.

Print to scale (as actual size)

**NOTES**

**PROPOSED MATERIALS:**

Windows - Black aluminium framed rooflight

**REV:**

Rev	Rev Note	Date
-	Planning Issue	24/05/21

**KEYS**

- Boundary Line
- Proposed walls
- Existing walls
- Existing removed
- Rooflight



**JOB TITLE**

RETROSPECTIVE APPLICATION FOR PROPOSED ROOFLIGHT TO EXISTING GROUND FLOOR EXTENSION AND ALL ASSOCIATED WORKS AT 42 SULINA ROAD

**STATUS**

PLANNING

**CLIENT**

MARIO FURER

**DRAWING TITLE**

PROPOSED ELEVATIONS

SCALE 1/100 @ A3

DRAWN CZ

DATE May 2021

CHECKED CM

DRAWING NO.  
784 - 104 - 01

REV.  
-