




Ground Floor Plan

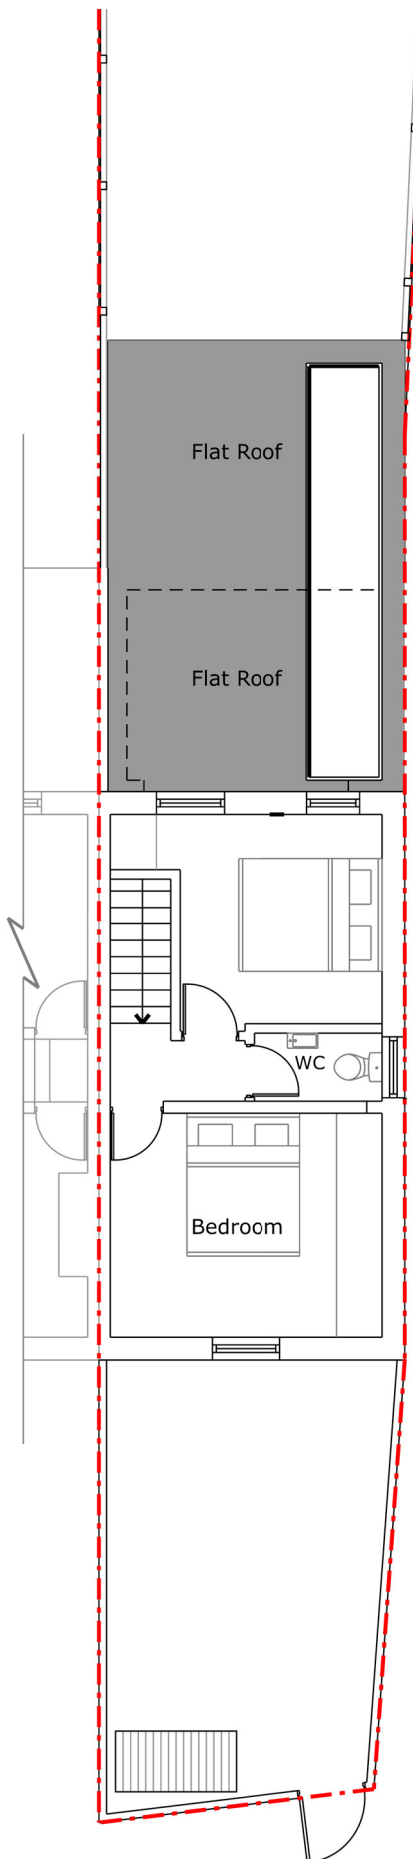

First Floor Plan

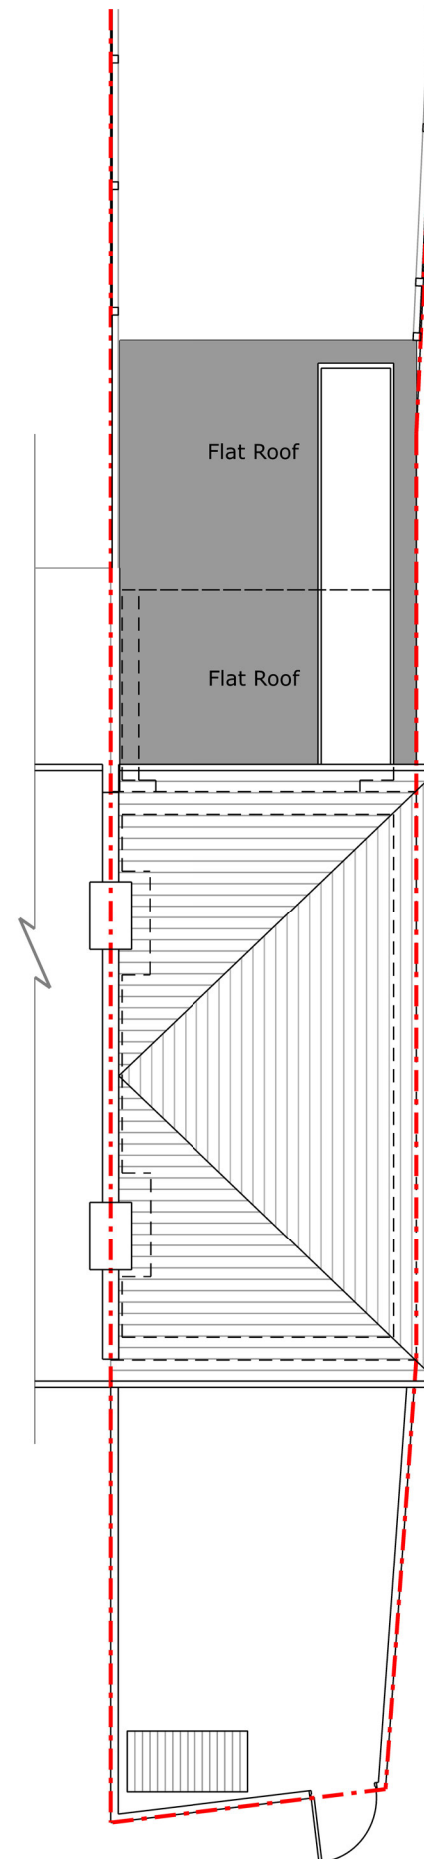

Roof Plan

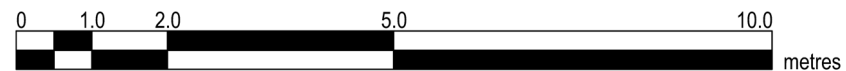

Copyright in design and this drawing is the property of Resi.

Reproduction in whole or in part is forbidden without written sanction of Resi.

All dimensions to be cross-checked on site prior to completing a Building Regulations package, structural engineering, the party wall process and construction.

Print to scale (as actual size)

NOTES

REV:	Rev	Rev Note	Date
-	-	Planning Issue	24/05/21

KEYS

	Boundary Line
	Proposed walls
	Existing walls
	Existing removed
	Rooflight



JOB TITLE
RETROSPECTIVE APPLICATION FOR PROPOSED ROOFLIGHT TO EXISTING GROUND FLOOR EXTENSION AND ALL ASSOCIATED WORKS AT 42 SULINA ROAD


STATUS
PLANNING

CLIENT
MARIO FURER

DRAWING TITLE
EXISTING FLOOR AND ROOF PLANS

SCALE	1/100 @ A3	DRAWN	HD
DATE	May 2021	CHECKED	LM

DRAWING NO.	784 - 101 - 01	REV.	-
-------------	----------------	------	---

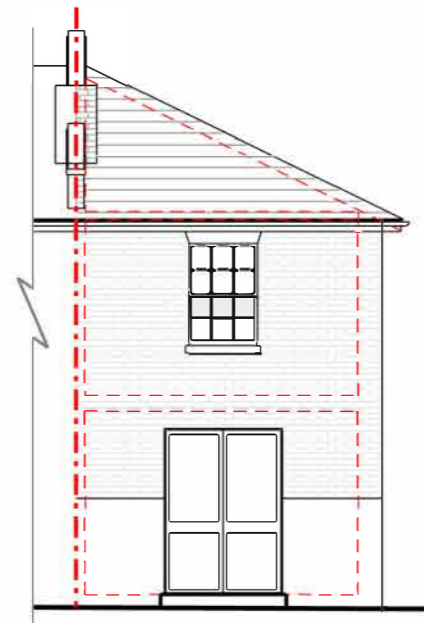


Front Elevation



Rear Elevation



Side Elevation

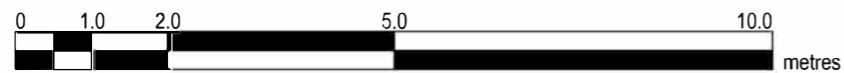

Copyright in design and this drawing is the property of Resi.

Reproduction in whole or in part is forbidden without written sanction of Resi.

All dimensions to be cross-checked on site prior to completing a Building Regulations package, structural engineering, the party wall process and construction.

Print to scale (as actual size)

NOTES
EXISTING MATERIALS:

Brickwork / Walls - White painted render and brickwork

Pitched Roof - Slate roof tiles

Flat Roof - Fibreglass






Windows - Black painted timber sash windows

Doors - Red painted timber glazed single door and black painted metal single door

RWP / Gutters / Fascia - Black uPVC downpipes, grey uPVC SVP, black uPVC gutters and white painted timber fascias

Rev	Rev Note	Date
-	Planning Issue	24/05/21
A	Planning Amendment	14/06/21

KEYS

	Boundary Line
	Proposed walls
	Existing walls
	Existing removed
	Rooflight




JOB TITLE
RETROSPECTIVE APPLICATION FOR PROPOSED ROOFLIGHT TO EXISTING GROUND FLOOR EXTENSION AND ALL ASSOCIATED WORKS AT 42 SULINA ROAD

STATUS
PLANNING


CLIENT
MARIO FURER

DRAWING TITLE
EXISTING ELEVATIONS


SCALE 1/100 @ A3	DRAWN CZ
DATE May 2021	CHECKED LM
DRAWING NO. 784 - 102 - 01	REV. A

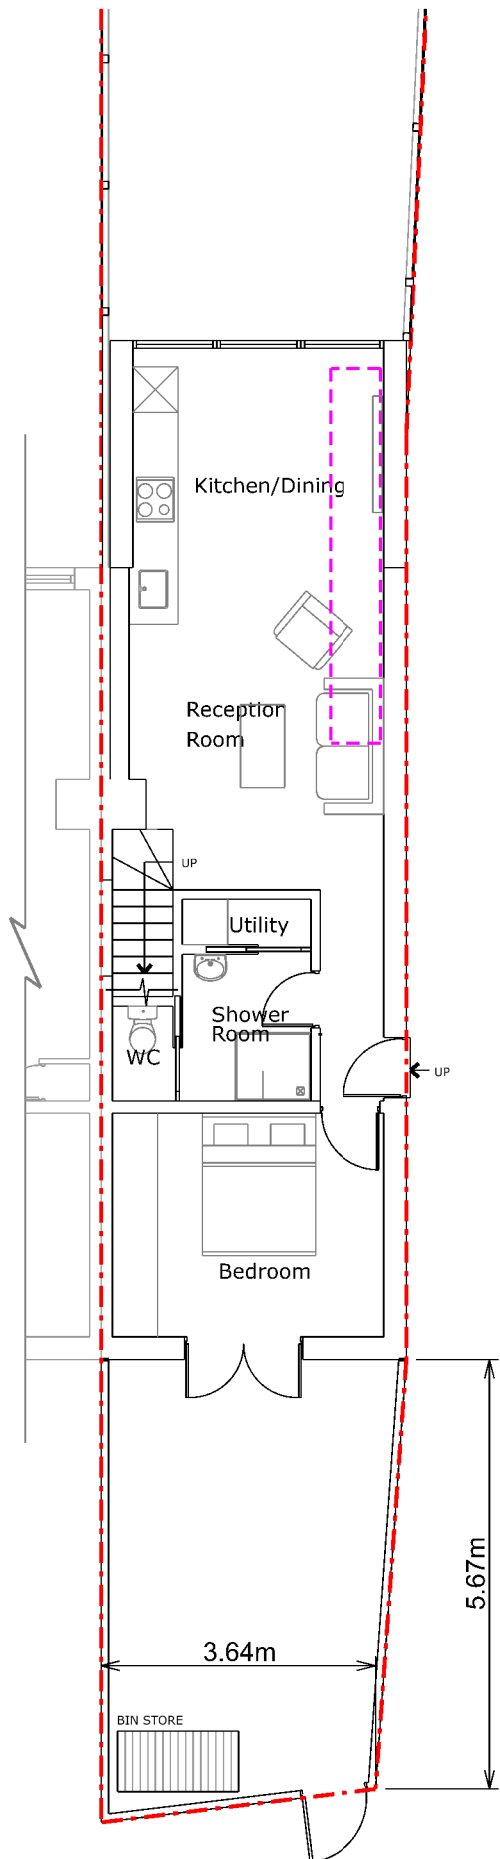


Ground Floor Plan

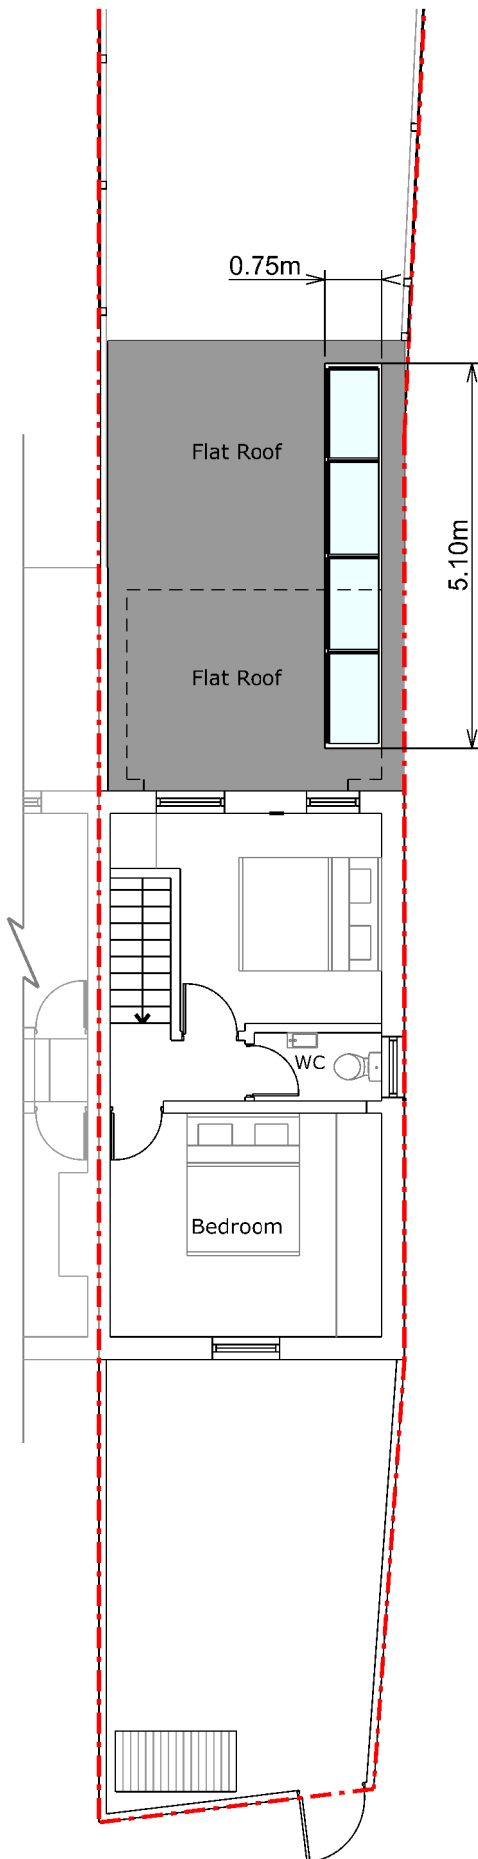

First Floor Plan

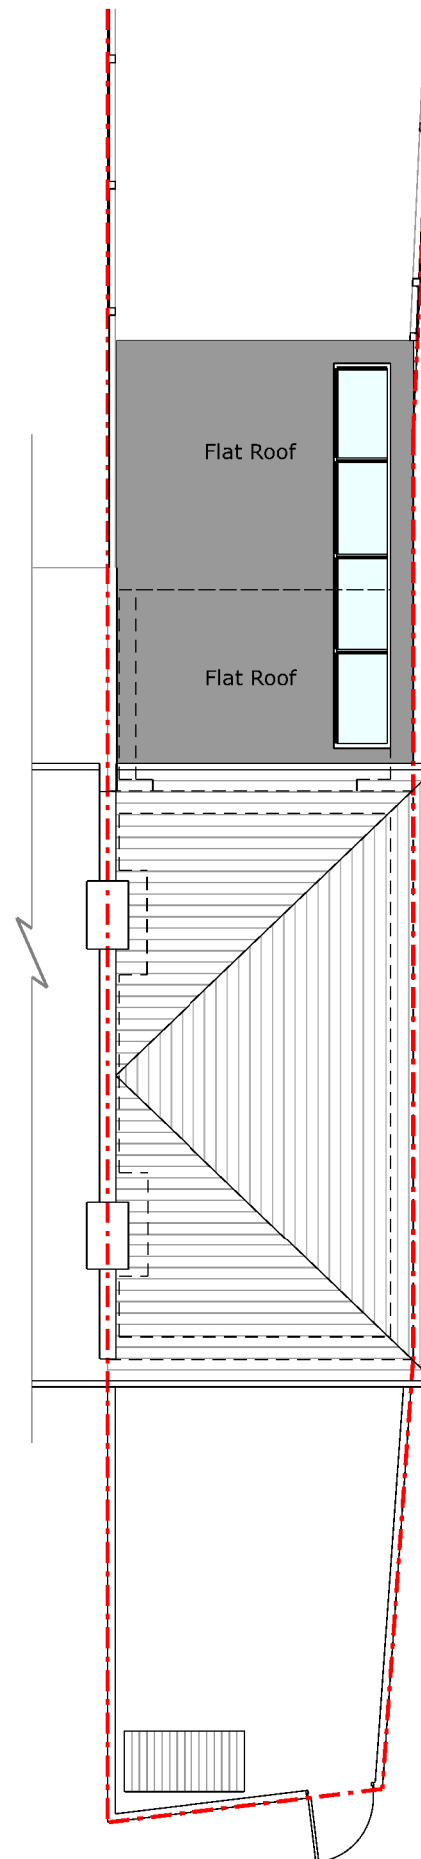

Roof Plan

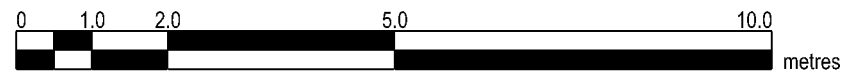

Copyright in design and this drawing is the property of Resi.

Reproduction in whole or in part is forbidden without written sanction of Resi.

All dimensions to be cross-checked on site prior to completing a Building Regulations package, structural engineering, the party wall process and construction.

Print to scale (as actual size)

NOTES

REV.	Rev	Rev Note	Date
-	-	Planning Issue	24/05/21

KEYS

	Boundary Line
	Proposed walls
	Existing walls
	Existing removed
	Rooflight



JOB TITLE
RETROSPECTIVE APPLICATION FOR PROPOSED ROOFLIGHT TO EXISTING GROUND FLOOR EXTENSION AND ALL ASSOCIATED WORKS AT 42 SULINA ROAD


STATUS
PLANNING

CLIENT
MARIO FURER


DRAWING TITLE
PROPOSED FLOOR AND ROOF PLANS

SCALE 1/100 @ A3	DRAWN CZ
DATE May 2021	CHECKED CM

DRAWING NO. 784 - 103 - 01	REV. -
-------------------------------	-----------

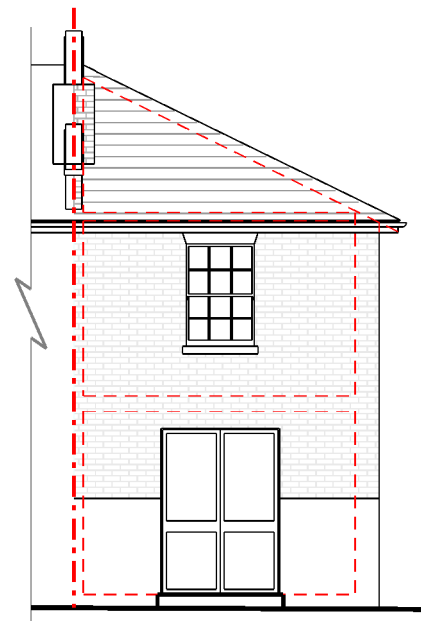


Front Elevation

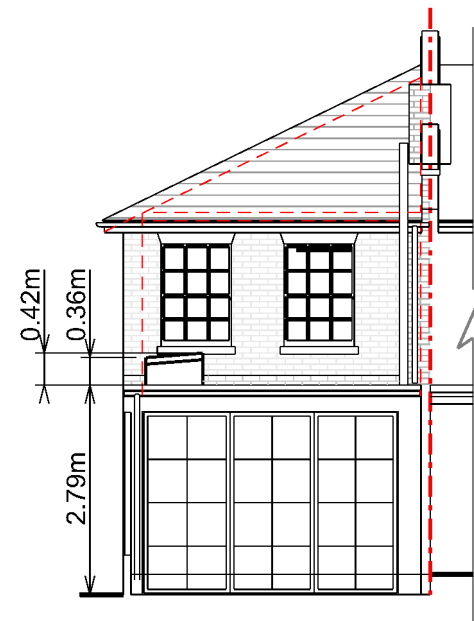

Rear Elevation



Side Elevation

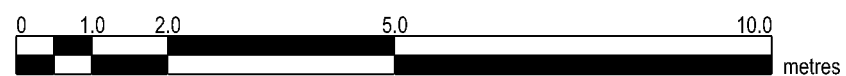

Copyright in design and this drawing is the property of Resi.

Reproduction in whole or in part is forbidden without written sanction of Resi.

All dimensions to be cross-checked on site prior to completing a Building Regulations package, structural engineering, the party wall process and construction.

Print to scale (as actual size)

NOTES

PROPOSED MATERIALS:

Windows - Black aluminium framed rooflight

REV:

Rev	Rev Note	Date
-	Planning Issue	24/05/21

KEYS

- - - Boundary Line
- Proposed walls
- Existing walls
- Existing removed
- Rooflight



JOB TITLE

RETROSPECTIVE APPLICATION FOR PROPOSED ROOFLIGHT TO EXISTING GROUND FLOOR EXTENSION AND ALL ASSOCIATED WORKS AT 42 SULINA ROAD

STATUS

PLANNING

CLIENT

MARIO FURER

DRAWING TITLE

PROPOSED ELEVATIONS

SCALE 1/100 @ A3

DRAWN CZ

DATE May 2021

CHECKED CM

DRAWING NO.
784 - 104 - 01

REV.
-