





SCALE BAR 1:50




SCALE BAR 1:100

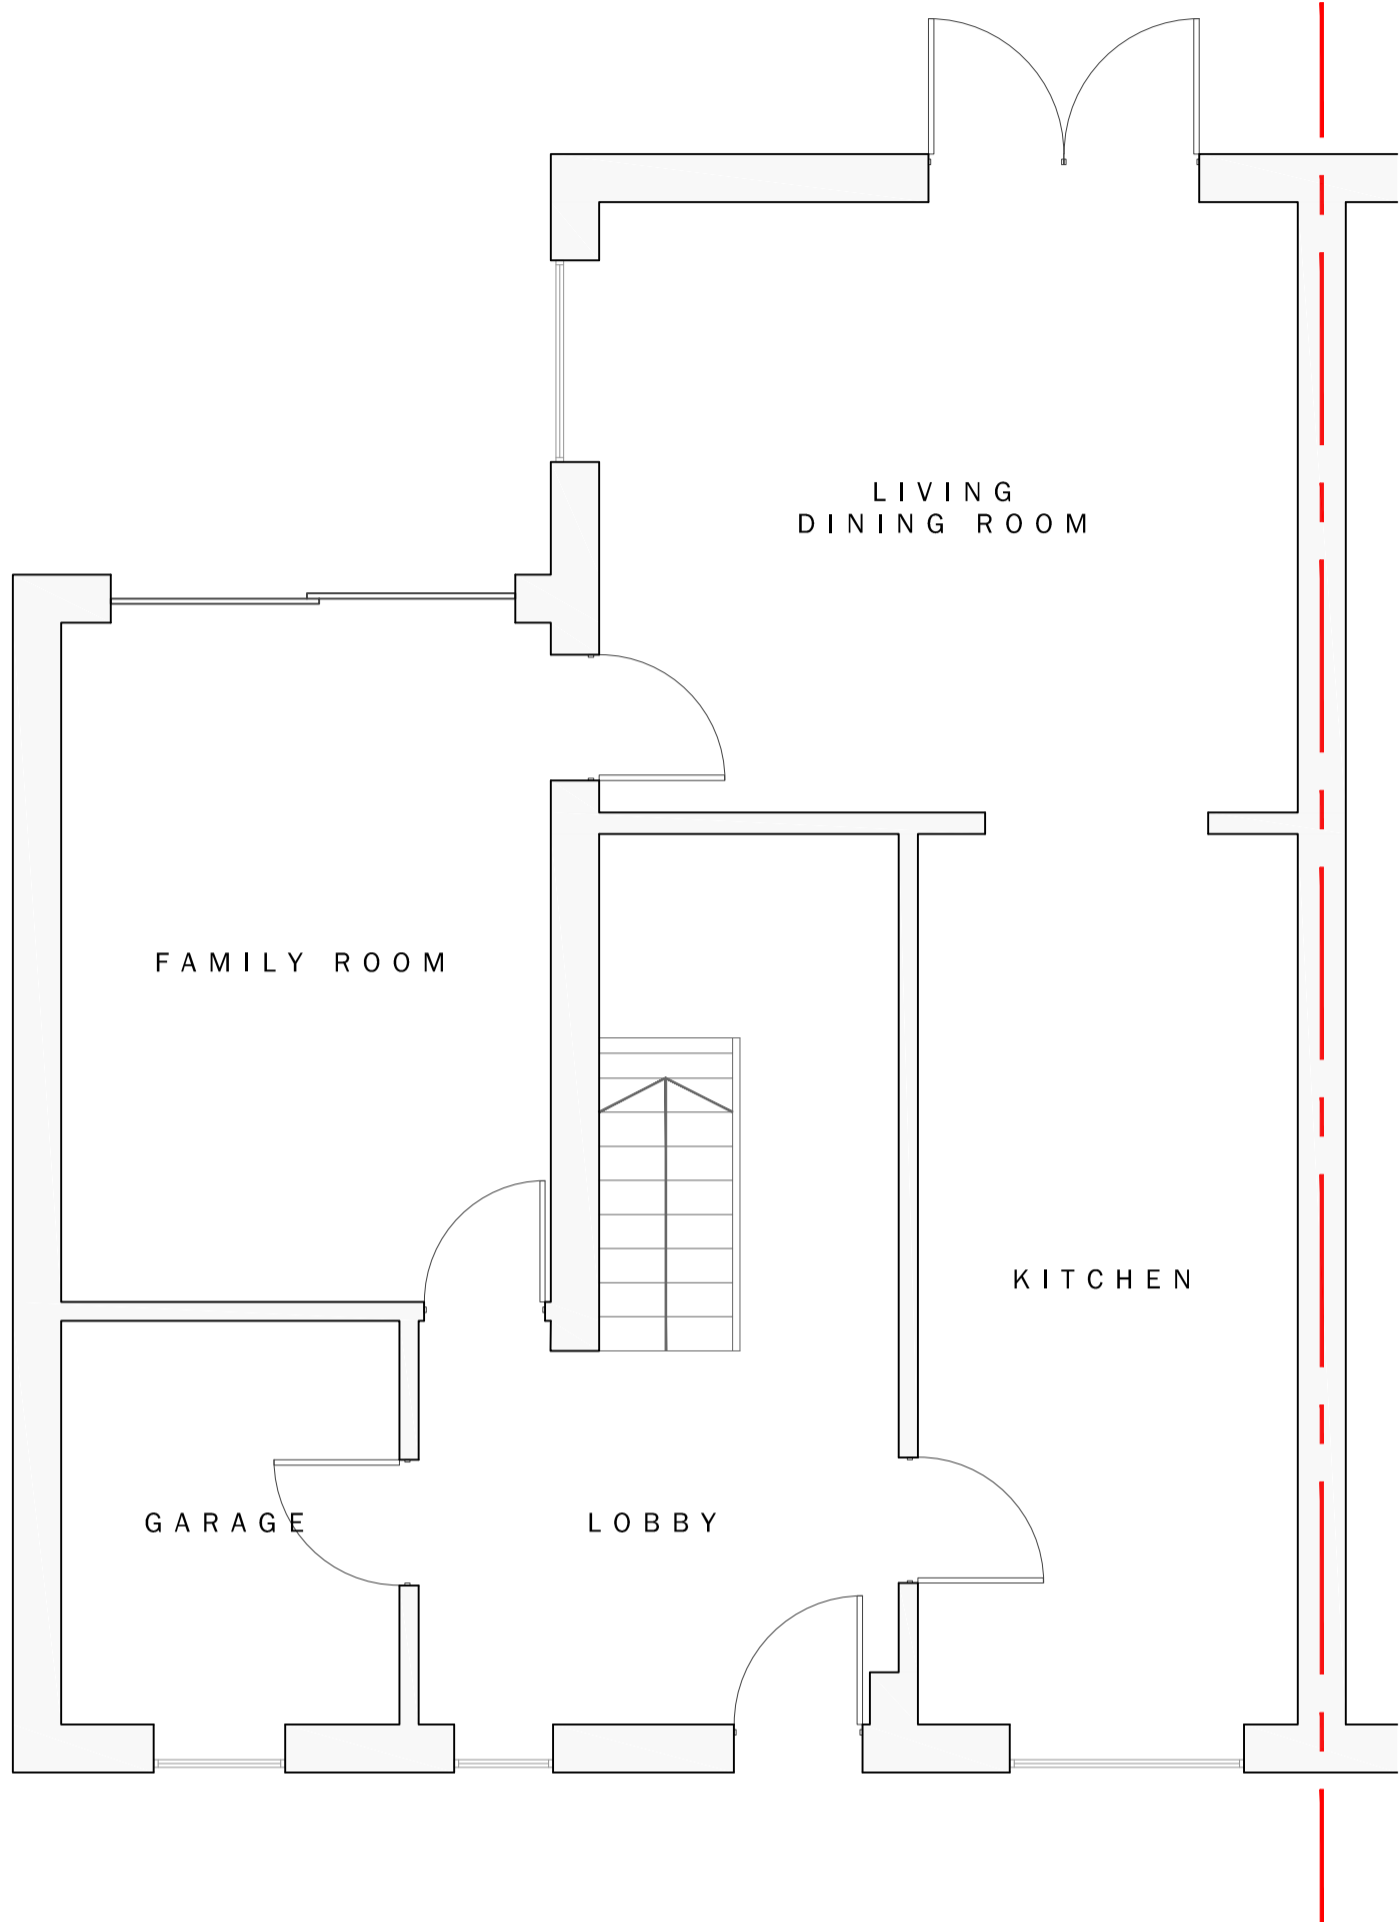


EXISTING GROUND FLOOR LAYOUT 1:50

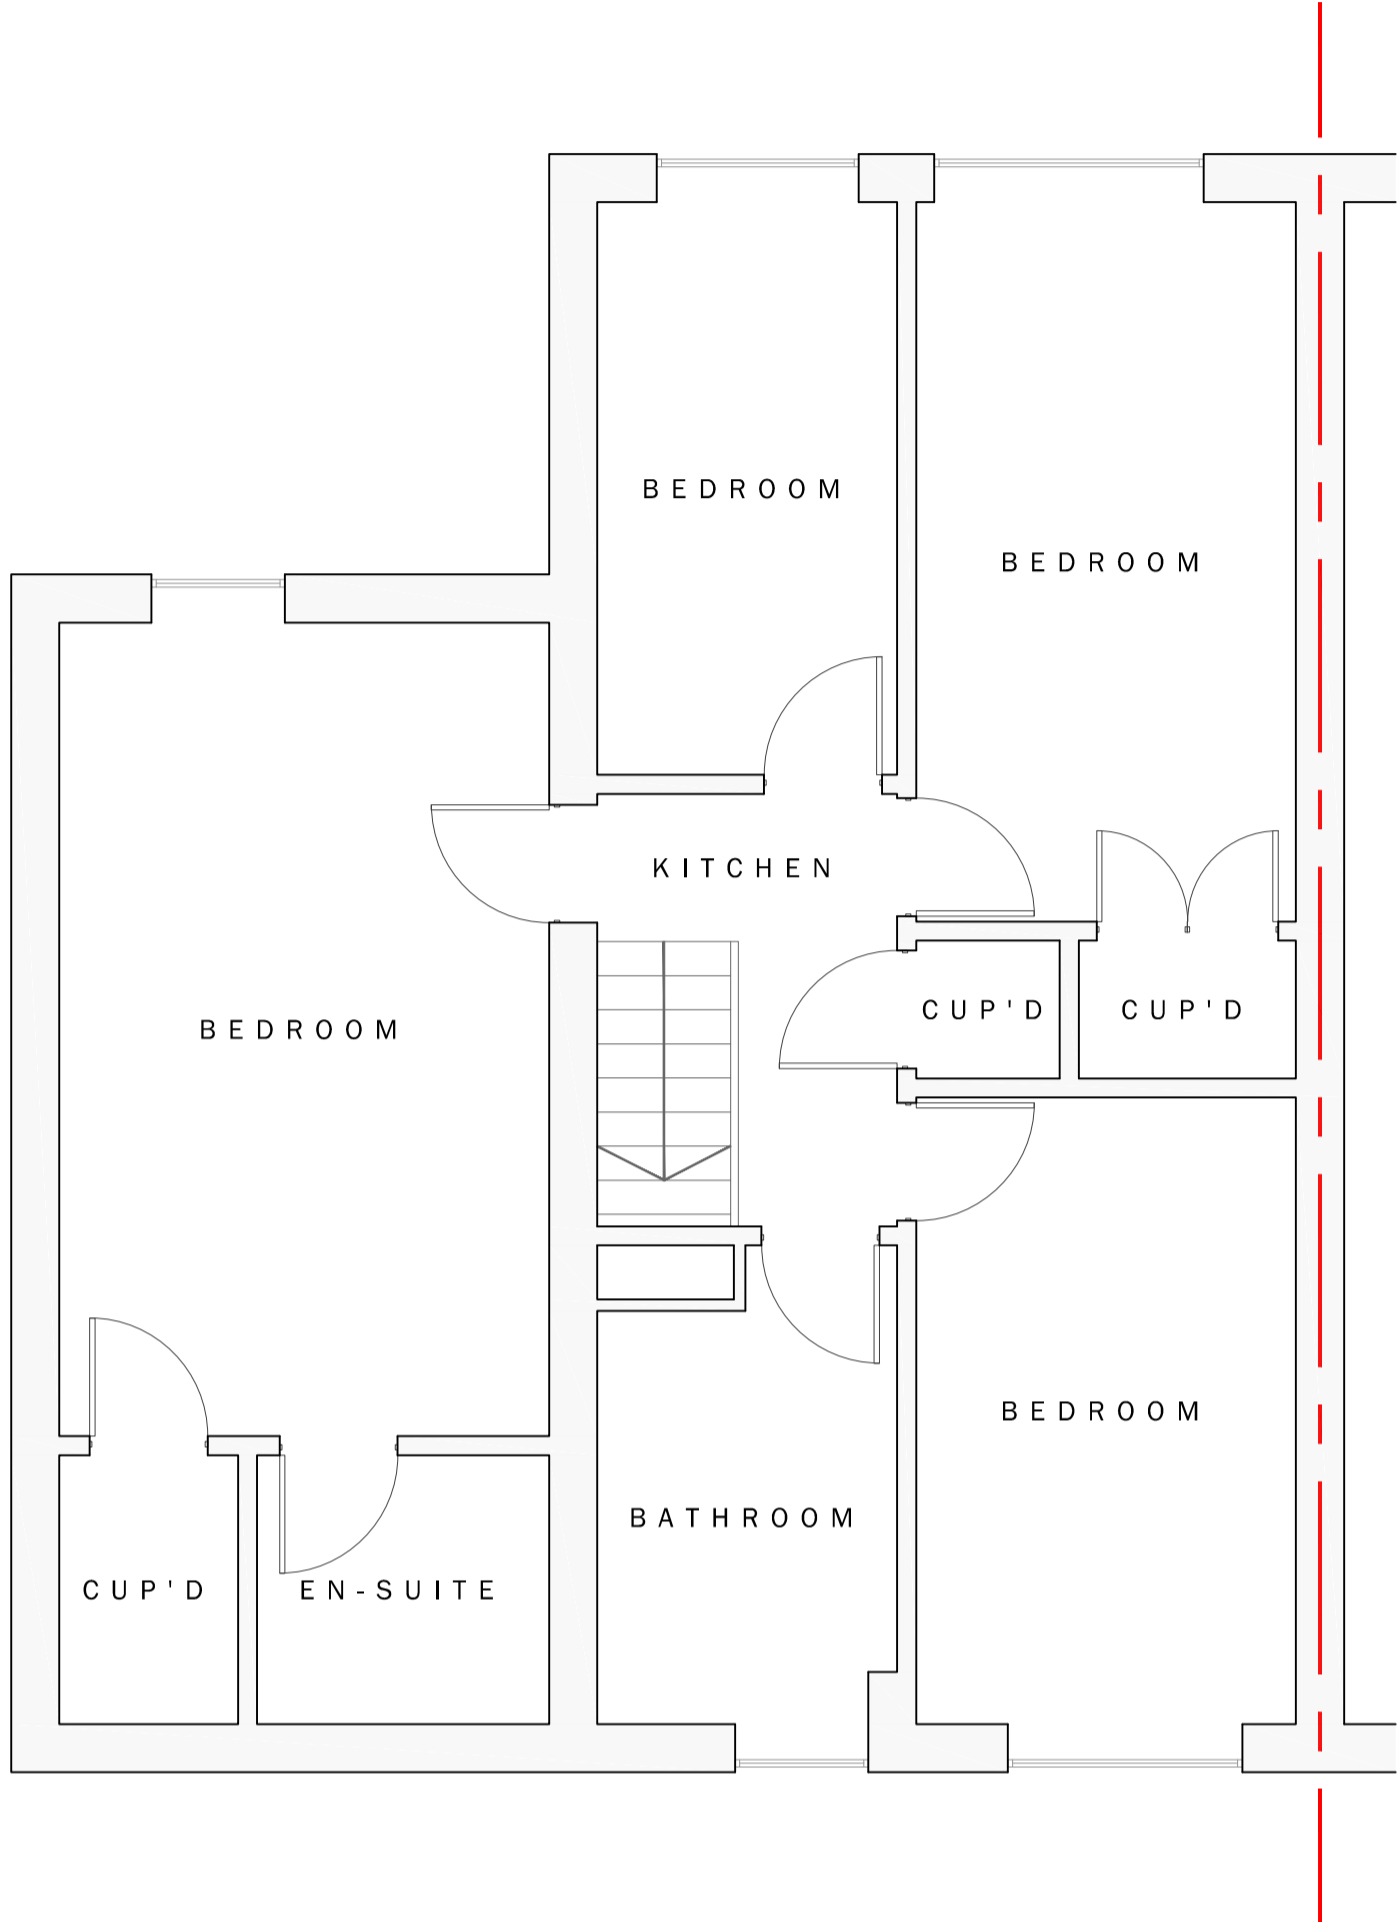


EXISTING FIRST FLOOR LAYOUT 1:50

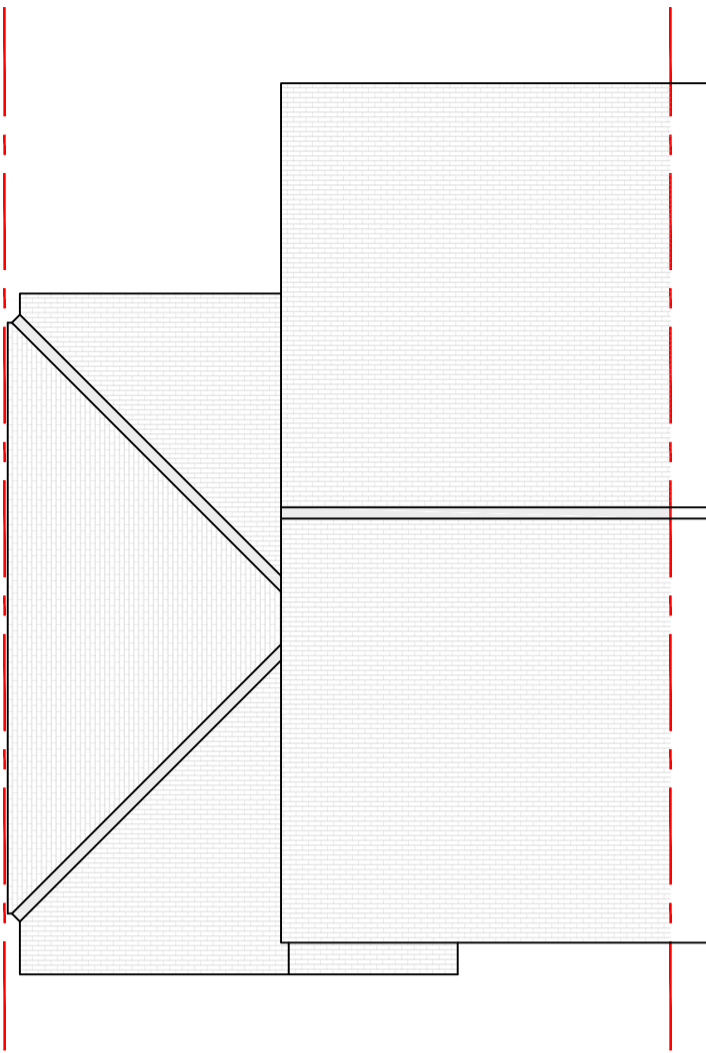


EXISTING ROOF PLAN 1:100

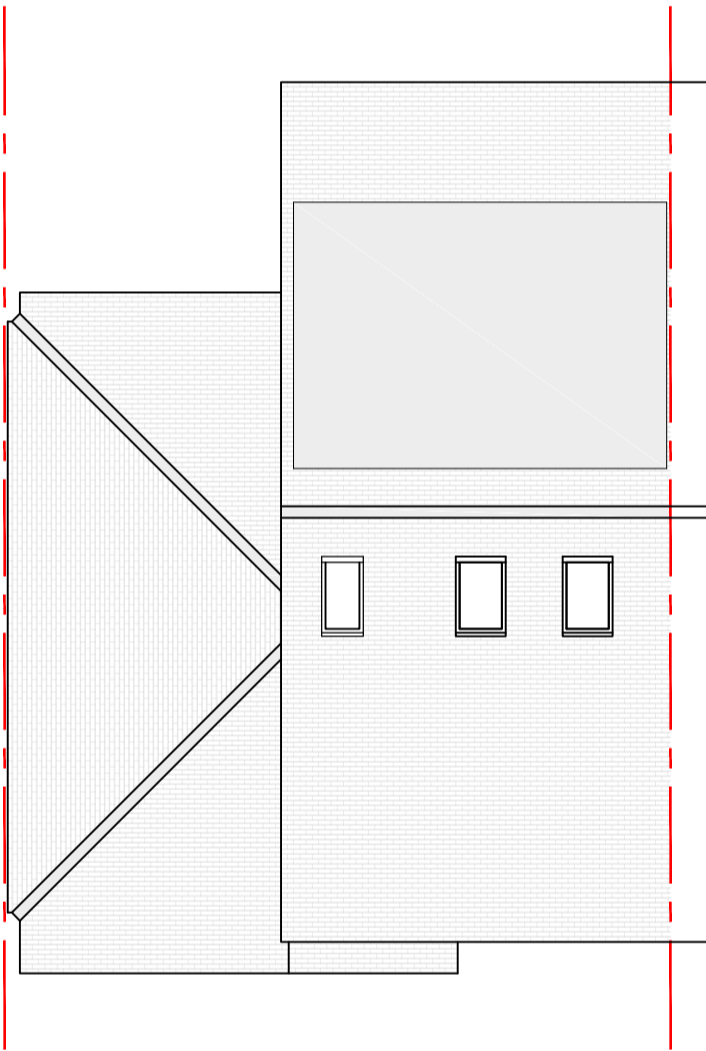


PROPOSED ROOF PLAN 1:100

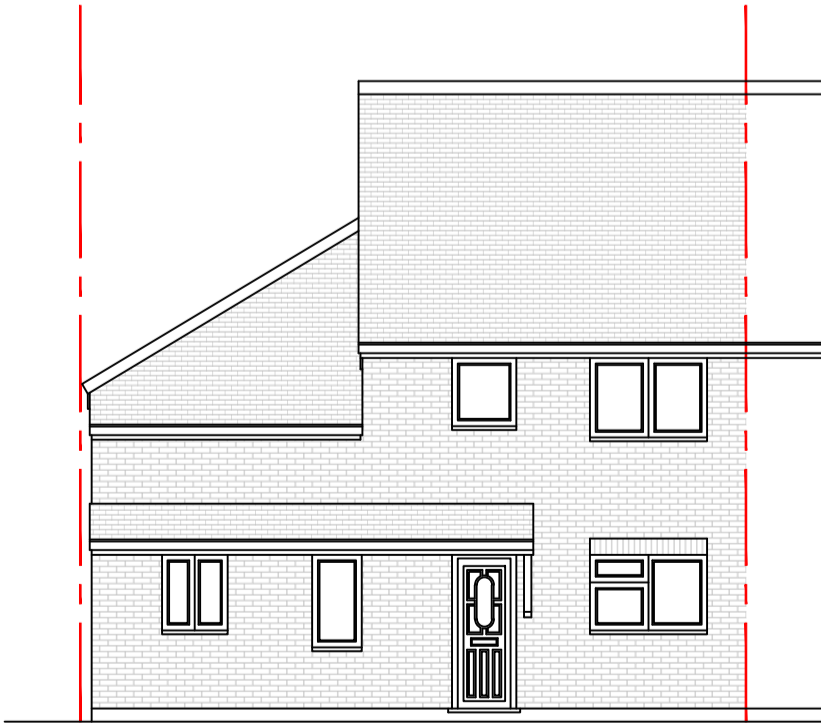


EXISTING FRONT ELEVATION 1:100

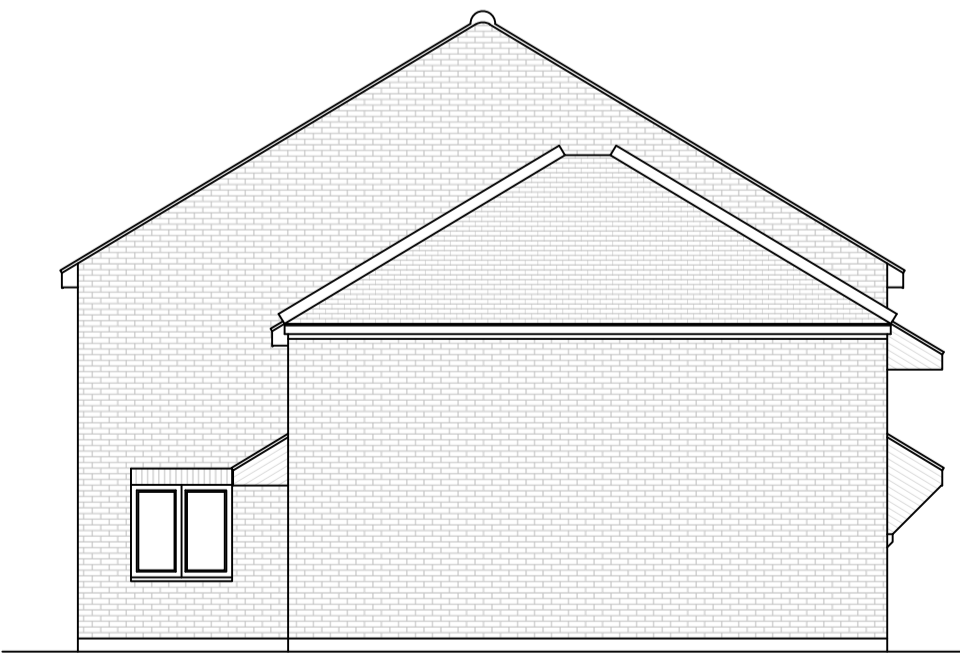

EXISTING SIDE ELEVATION 1:100

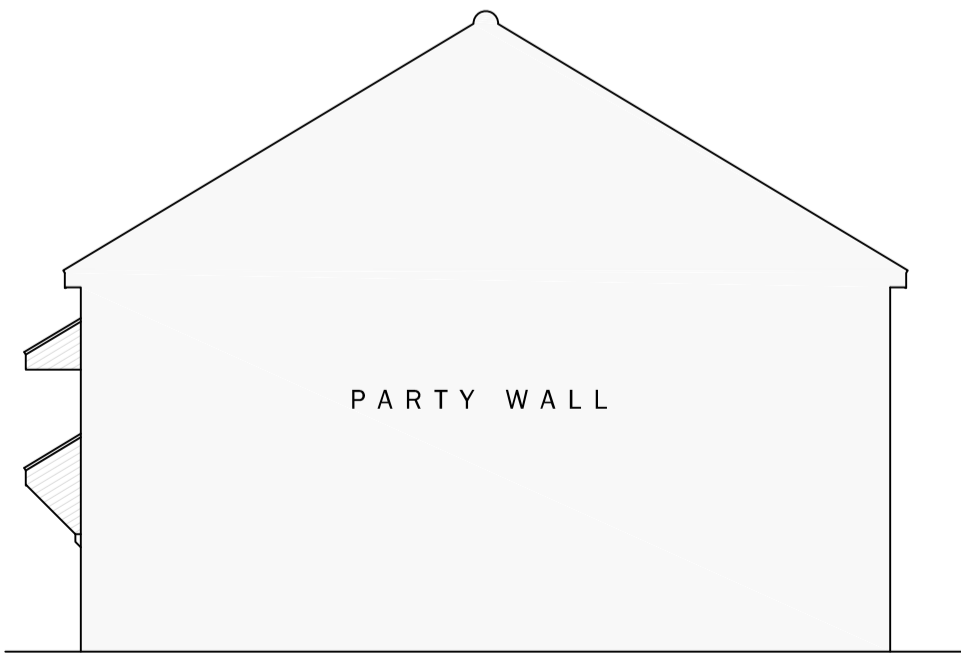

EXISTING SIDE ELEVATION 1:100

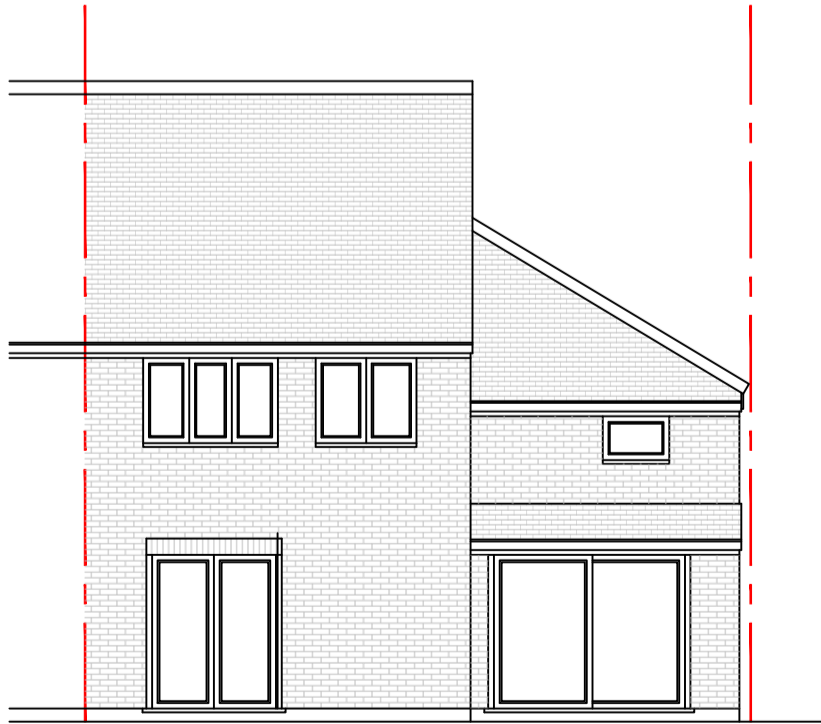

EXISTING REAR ELEVATION 1:100

© COPYRIGHT

YOUNGS BUILDING SURVEYING SERVICES LTD.

95 Palmerston Road  
Chatham  
Kent, ME4 6NB

Mobile: 07841480541  
E-Mail: ybsservicesto@gmail.com

NOTES:

All dimensions are to be checked on site and measurements checked prior to works being carried out.

Contractor and Client are to ensure Compliance with C.D.M. Health and Safety Regulations and Party Wall Agreements where Applicable and to ensure all permissions have been obtained prior to any works commencing.

Any works carried out prior to necessary approvals being obtained will be at the owners own risk and expense.

No. Revision Date

CLIENT  
MR & MRS PANNELL

PROJECT LOCATION  
8 REEDHAM STREET  
PECKHAM  
LONDON  
SE15 4PH

PROJECT DETAIL  
PROPOSED LOFT CONVERSION WITH  
INTERNAL ALTERATIONS

DRAWING DETAIL  
EXISTING FLOOR LAYOUTS  
EXISTING ROOF PLAN  
PROPOSED ROOF PLAN  
EXISTING ELEVATIONS

SCALE  
1:50, 1:100 @ A1

DATE  
MAY 2021

DRAWING NUMBER  
REEDHAM-ST/YBS/05-21/D1