


- 1 Check All Dimensions On Site
- 2 For Construction Purposes Do Not Scale
- 3 All Dimensions in Millimetres




Front Elevation
Scale - 1:100

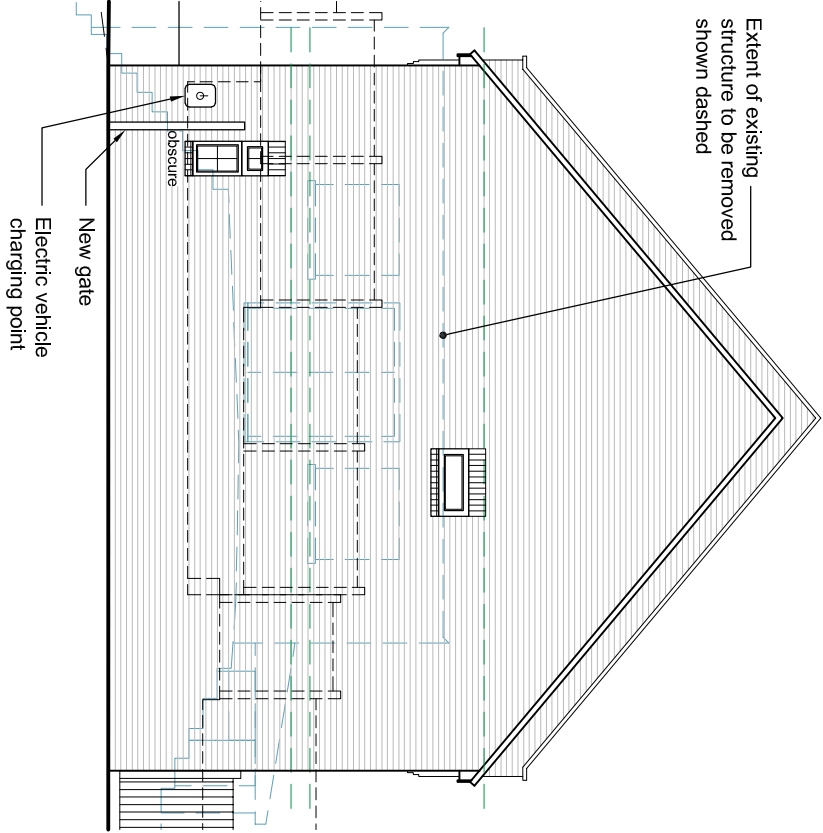


Side Elevation (from No. 1 South Hill Road)
Scale - 1:100



Rear Elevation
Scale - 1:100

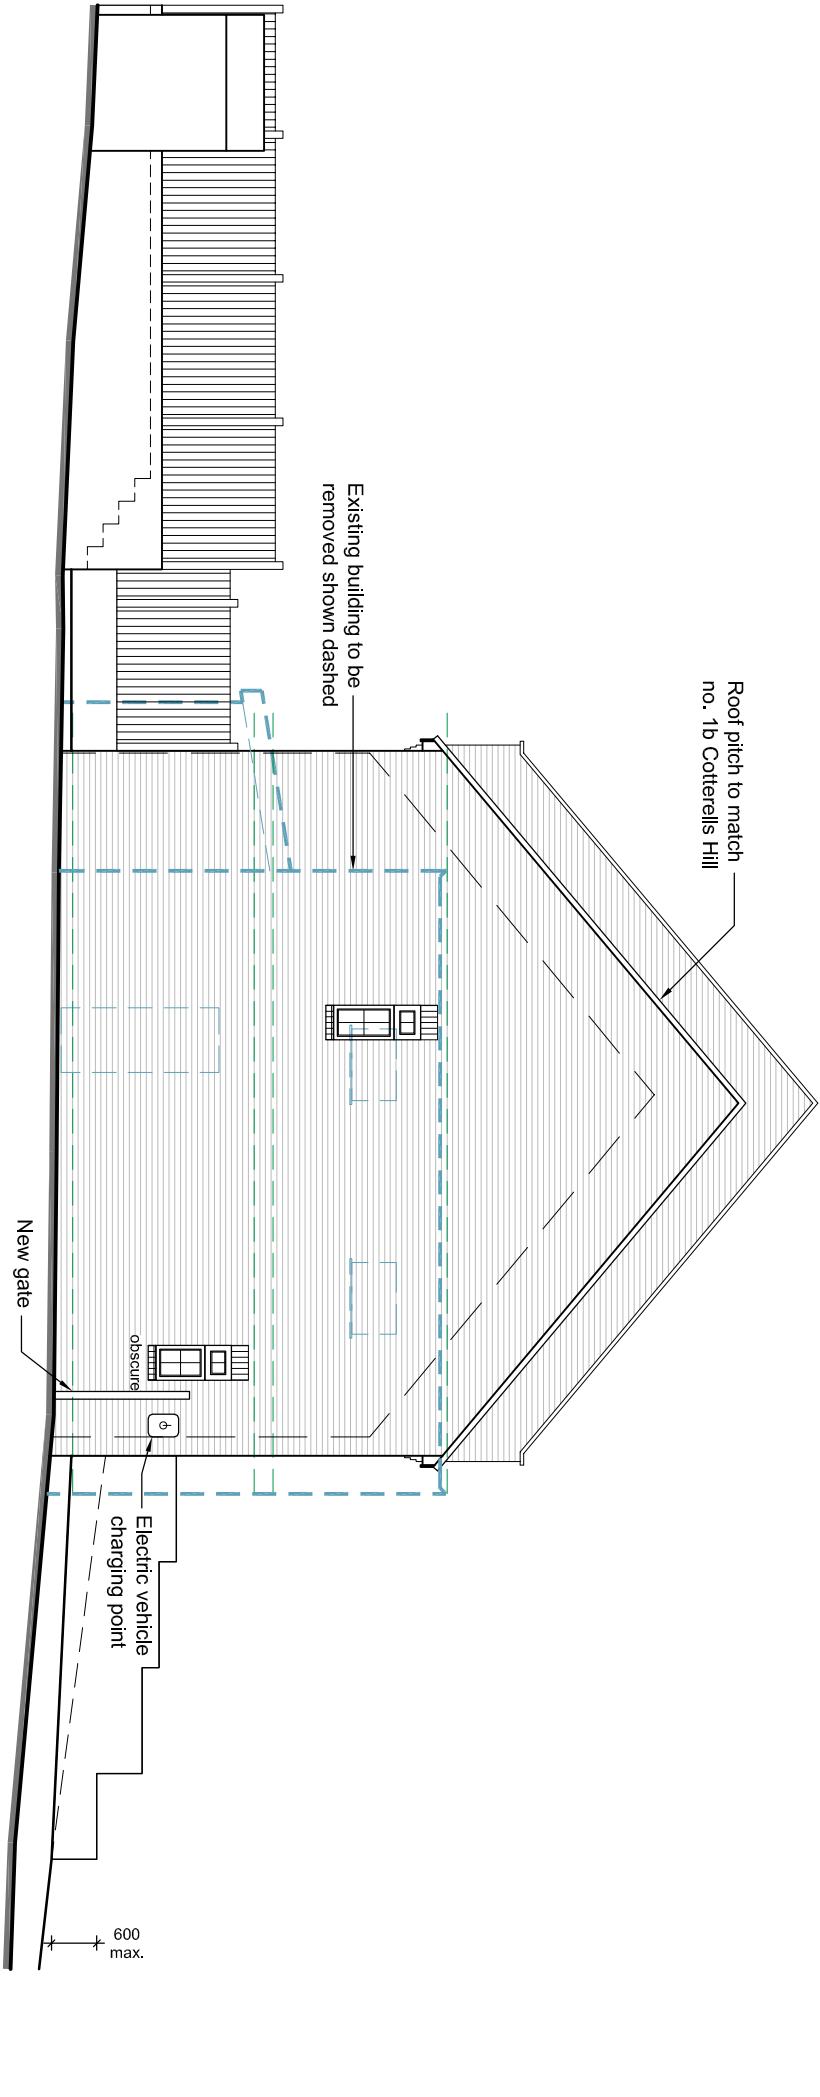

Side Elevation (from No. 1b Cottrells Hill)
Scale - 1:100

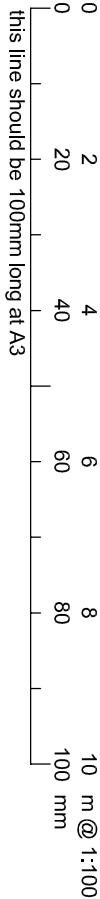



Aubrey Technical Services
Architectural Design Consultants
The Loft, 41A Belknap Lane
Hemel Hempstead
Hertfordshire
HP3 9YP
Tel: 01442 247935
info@aubreytechnicalservices.co.uk
www.aubreytechnicalservices.co.uk

Project:
Proposed pair of semi-detached dwellings rear of
1-9 South Hill Road, Hemel Hempstead,
Hertfordshire, HP1 1JB

Drawing title:
Elevations as Proposed

Date:	Scale:	Drawing No:	Revision:
Apr 21	1:100 @ A3	L1184/14	Rev. -