


Notes
This document and its design content is copyright ©. It shall be read in conjunction with all other associated project information including models, specifications, schedules and related consultants documents. Do not scale from documents. All dimensions to be checked on site. Immediately report any discrepancies, errors or omissions on this document to the Originator. If in doubt ASK.
####

####

In addition to the hazards/risks normally associated with the types of work proposed, it is assumed that all works on this drawing will be carried out by a competent contractor working, where appropriate, to an appropriate method statement.

North Point

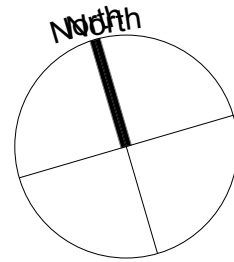

Scale Bar

A	Site boundary altered to include dropped kerb	21/05/2021
Rev	Reason	Date
Scales @ A1		Project No.
		Project No.

Status Purpose of Issue


PFG DESIGN
ARCHITECTS + DESIGNERS
07308918897 info@pfgdesign.co.uk www.pfgdesign.co.uk

Project Name
Land to the rear, 12 Manor Way,
Croxley Green, Rickmansworth


Layout Title
Exsiting Plans and Elevations

Client
Mr C. Reed


Drawing Number
2020/231/001A

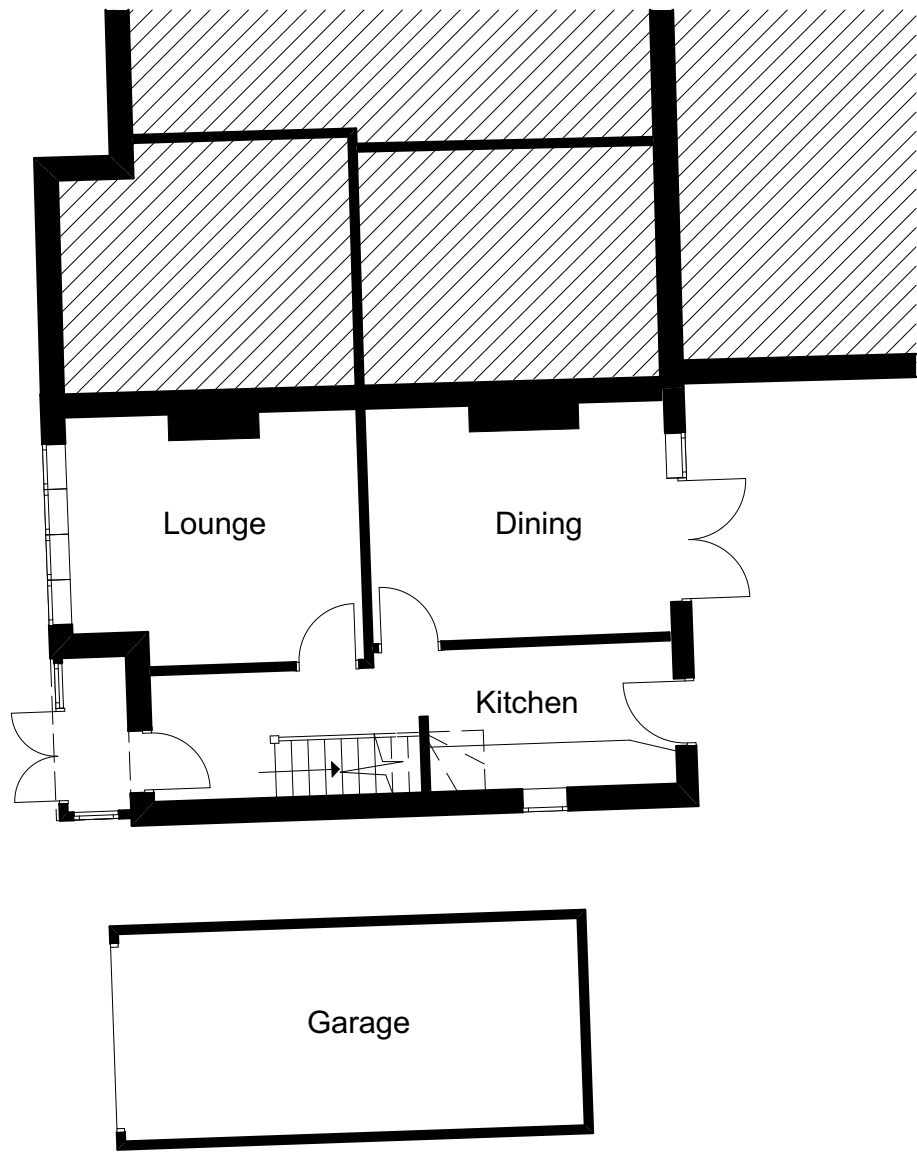


01 Existing Ground Floor Plan
1:100

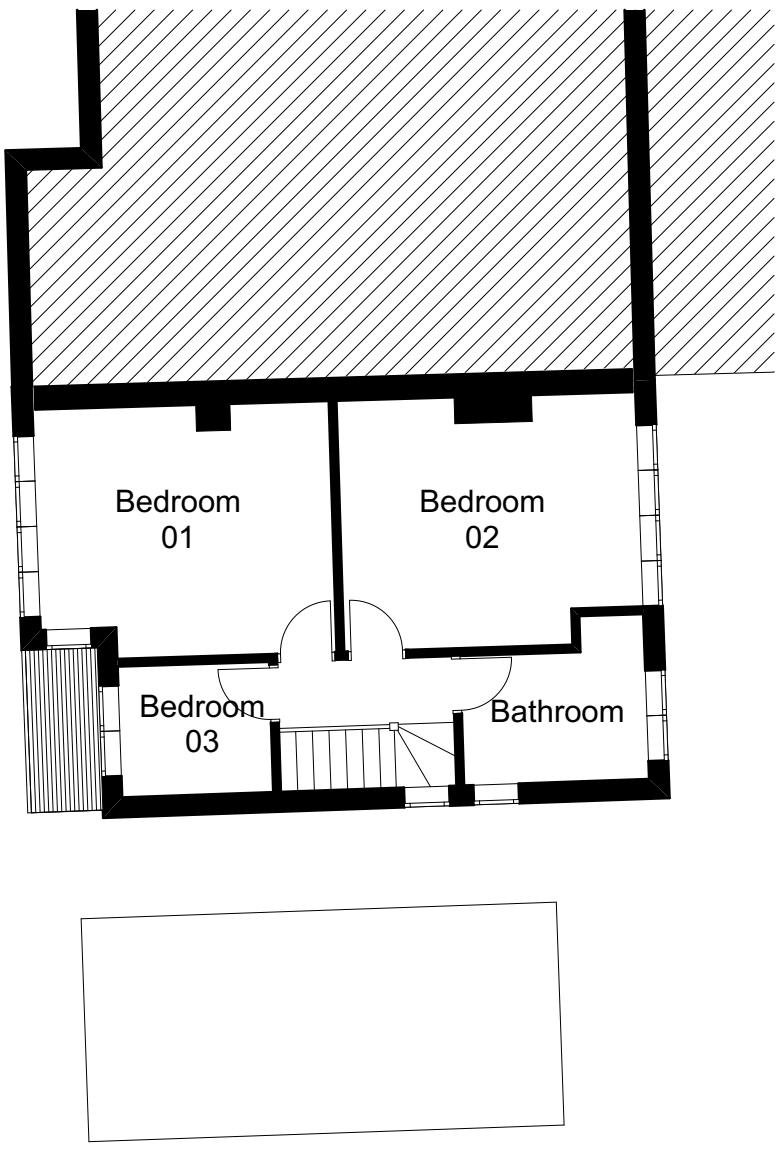


02 Existing First Floor Plan
1:100

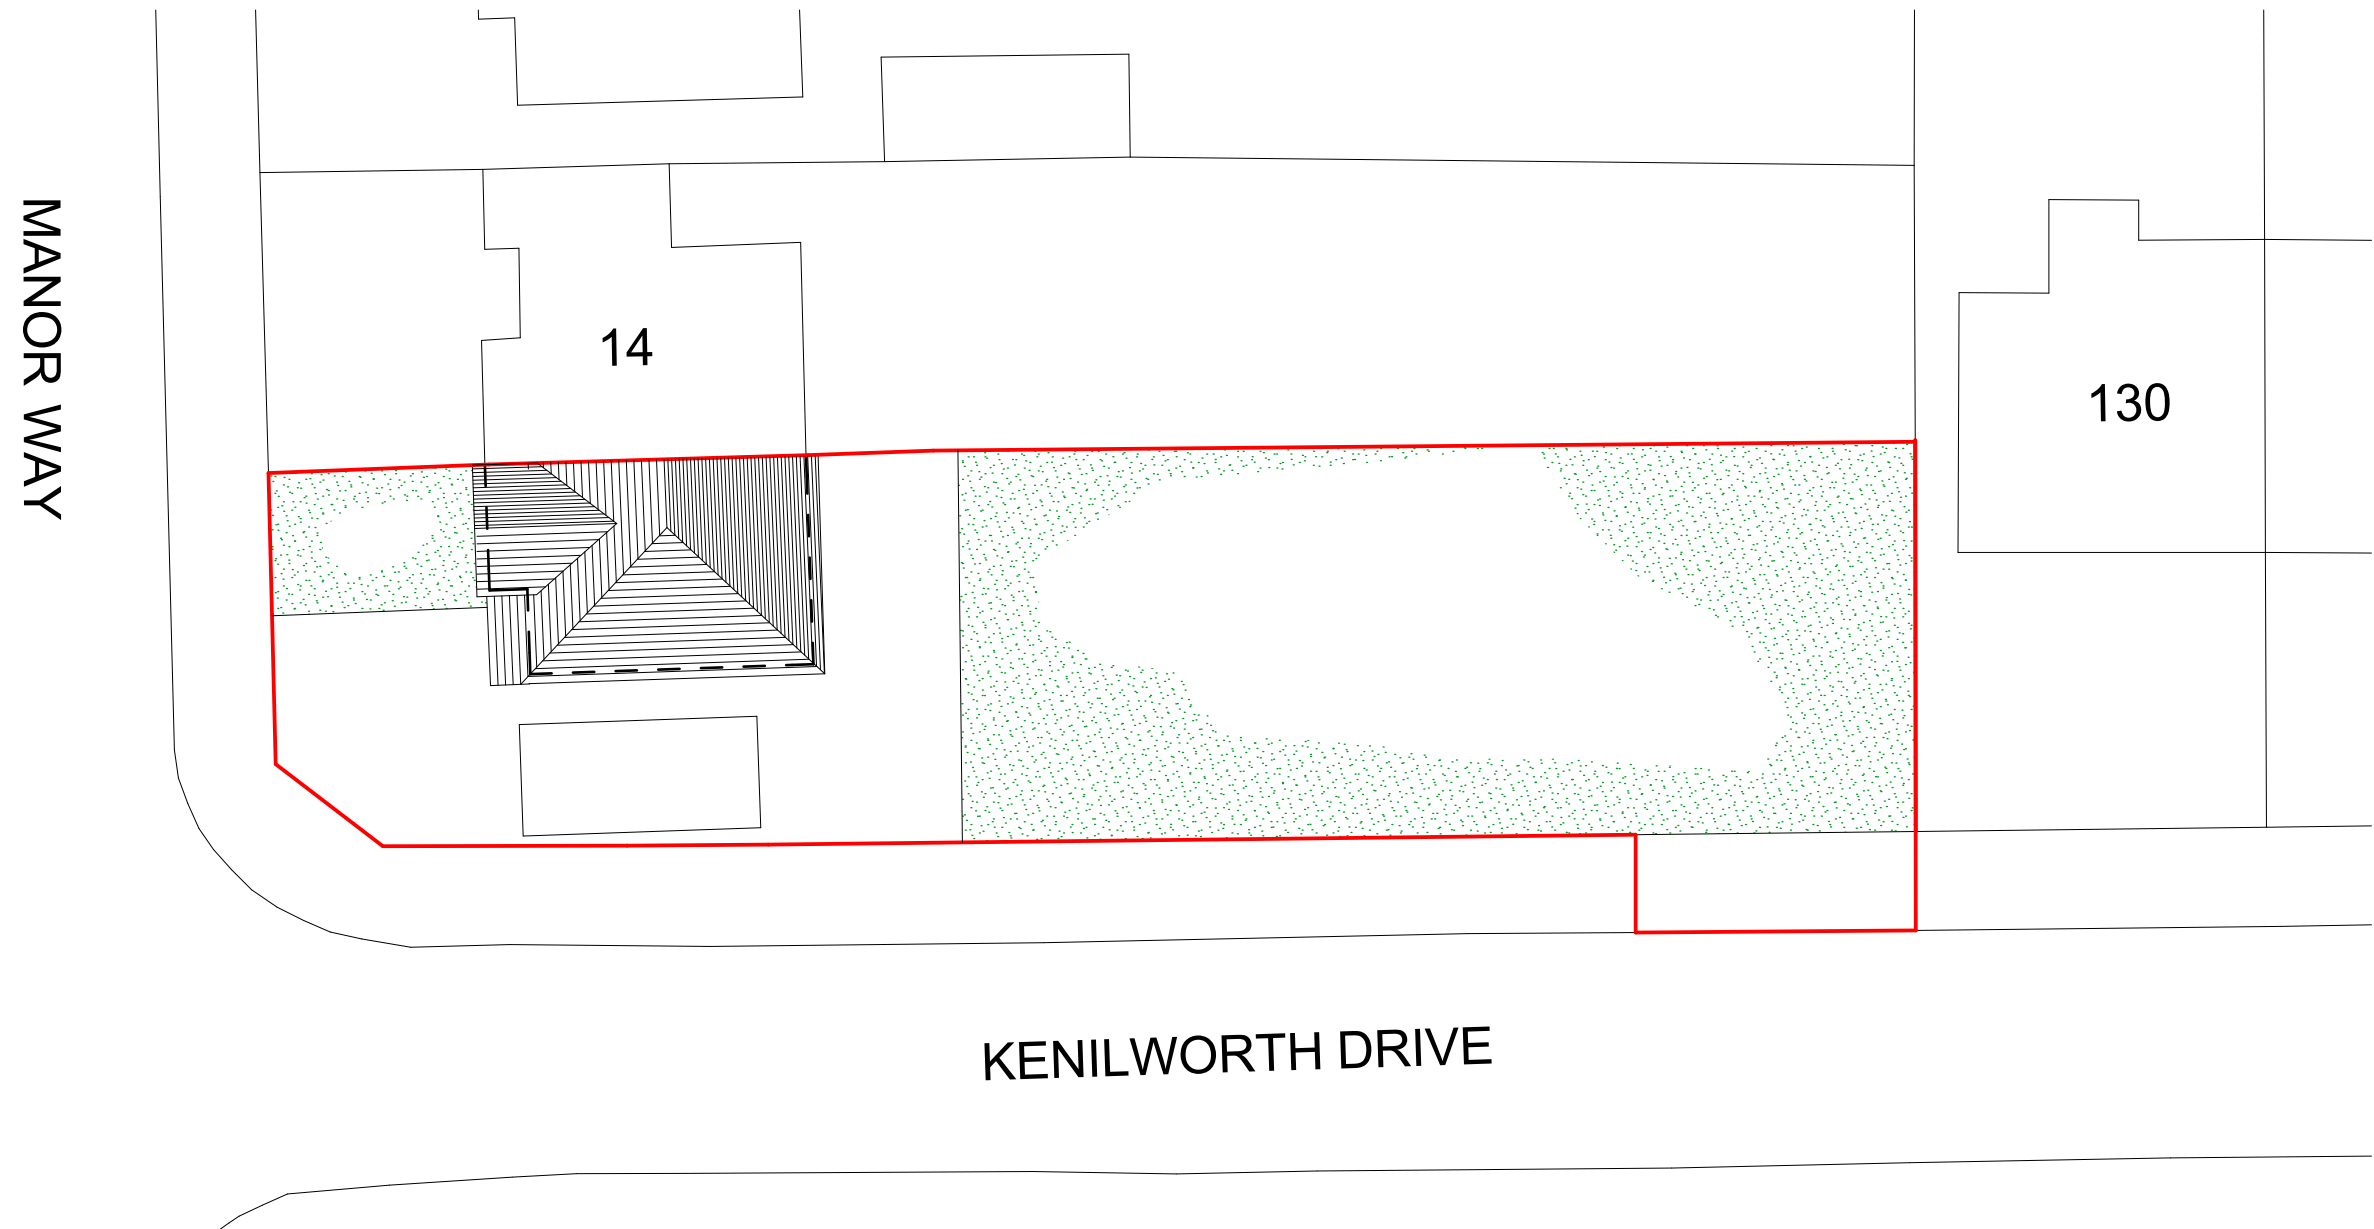

07 Existing Roof / Site Plan
1:200

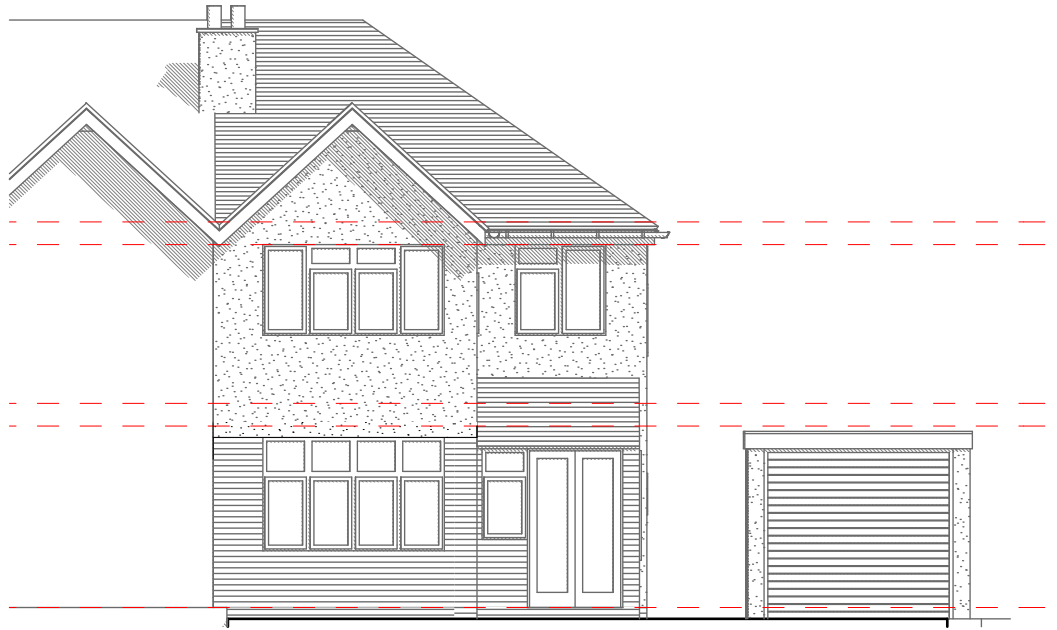


03 Existing Front Elevation
1:100

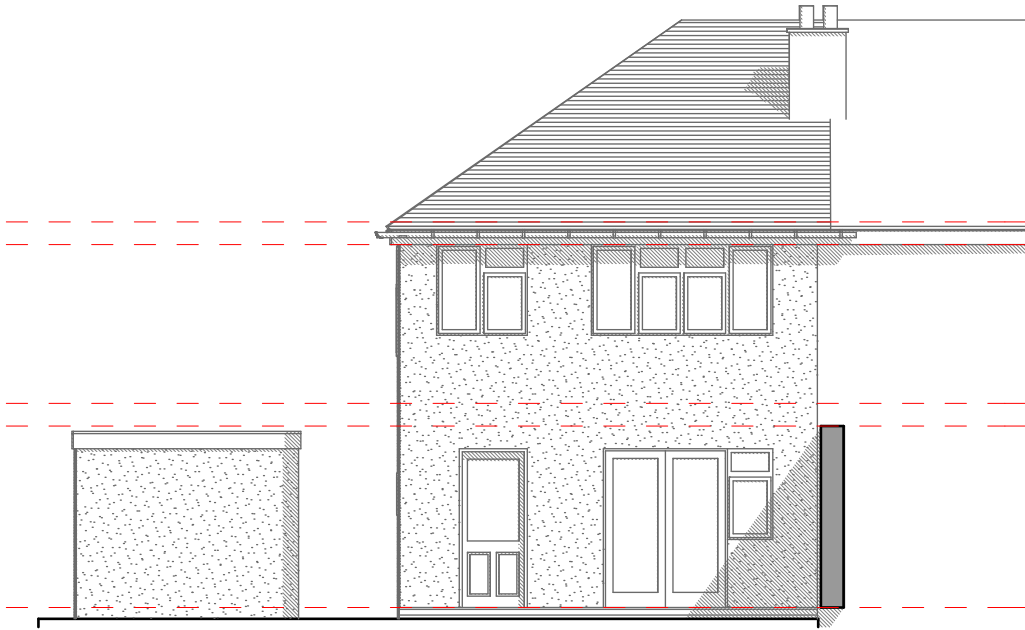


04 Existing Rear Elevation
1:100



08 Site Location Plan
1:1250

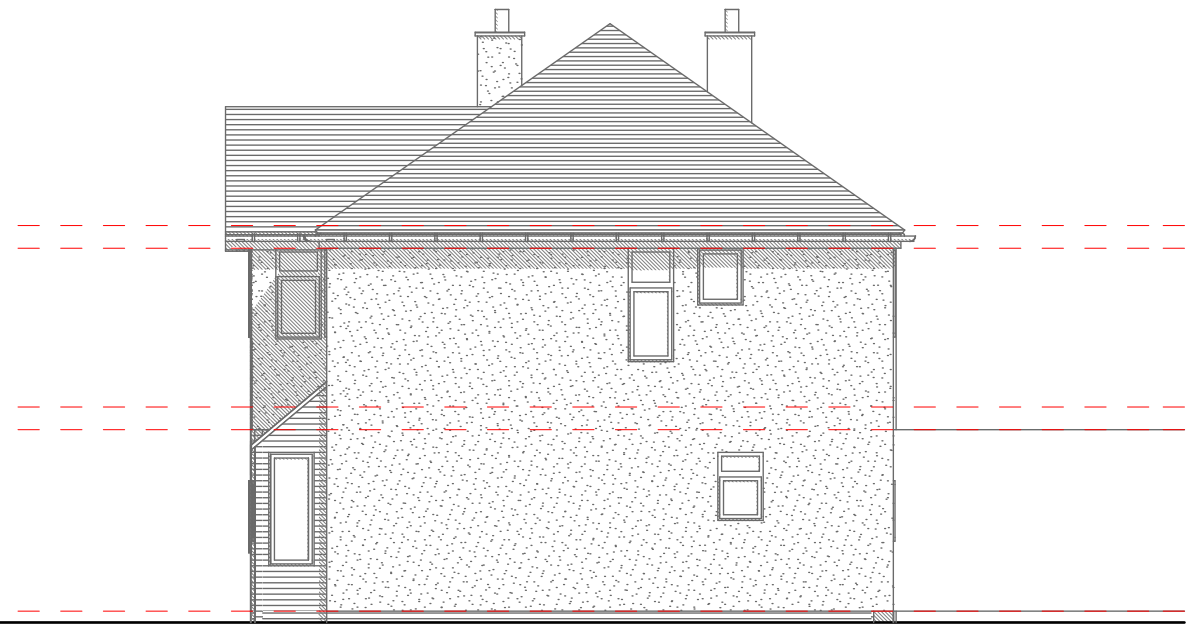

05 Existing Side Elevation
1:100

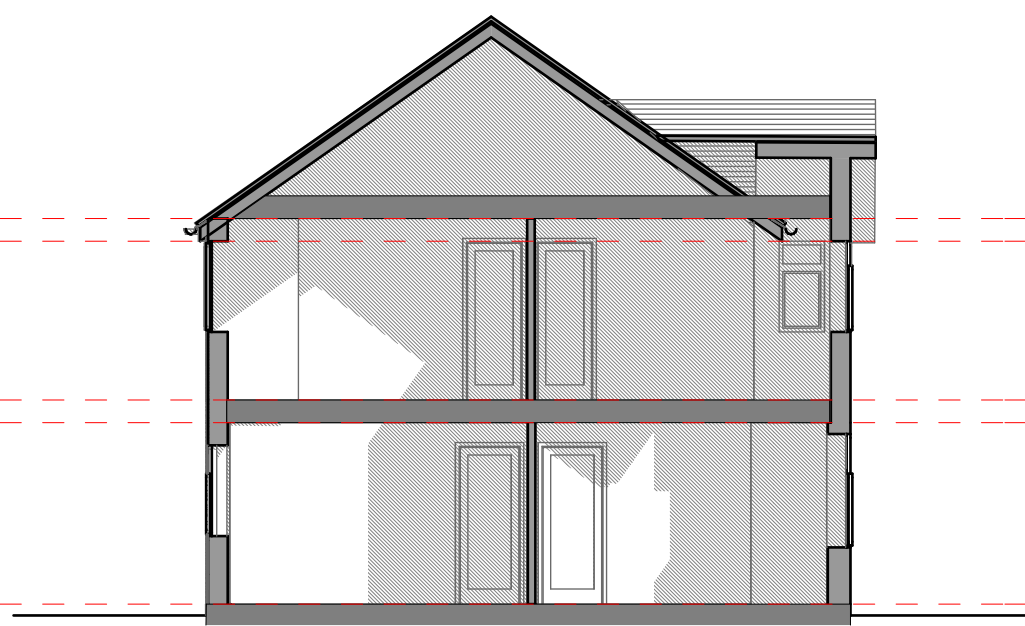

06 Existing Section / Side Elevation
1:100

