




NOTES: Except for Planning Dept. purposes
All dimensions must be checked on site and not
scaled from this drawing.

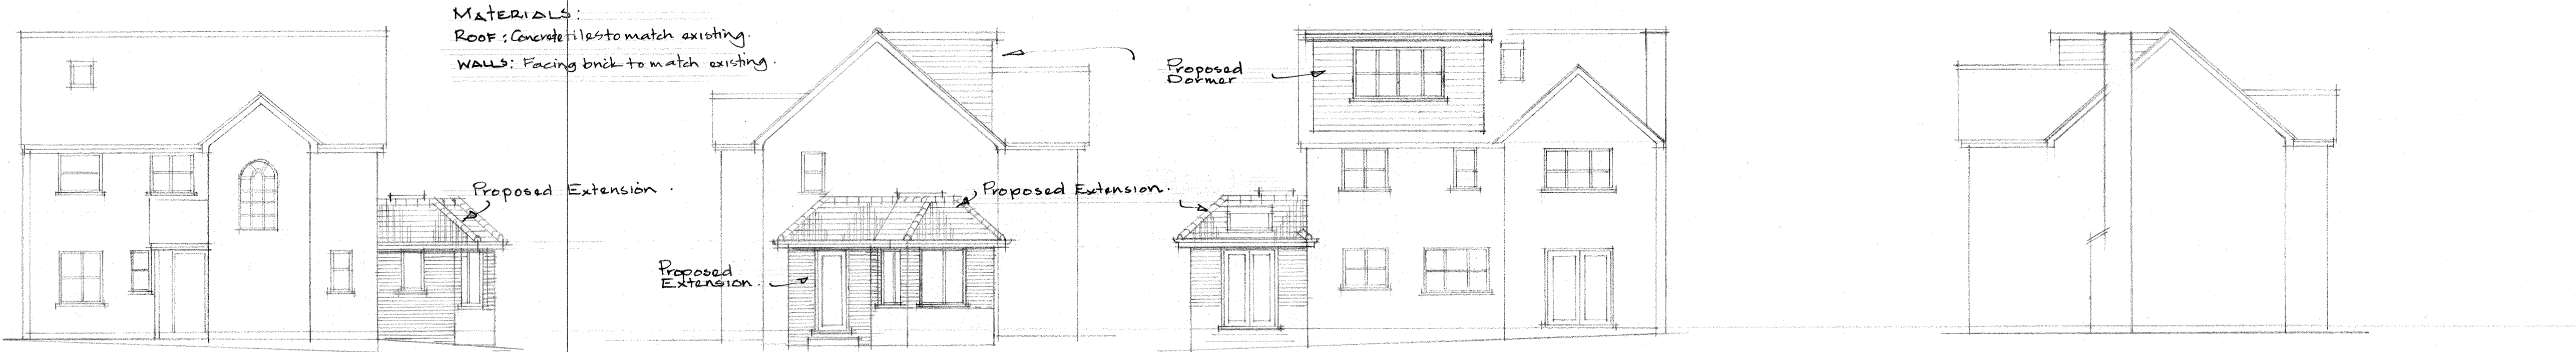


PROPOSED FRONT ELEVATION (SW) PROPOSED SIDE ELEVATION (SE) PROPOSED REAR ELEVATION (NE) PROPOSED SIDE ELEVATION (HW) 1:100

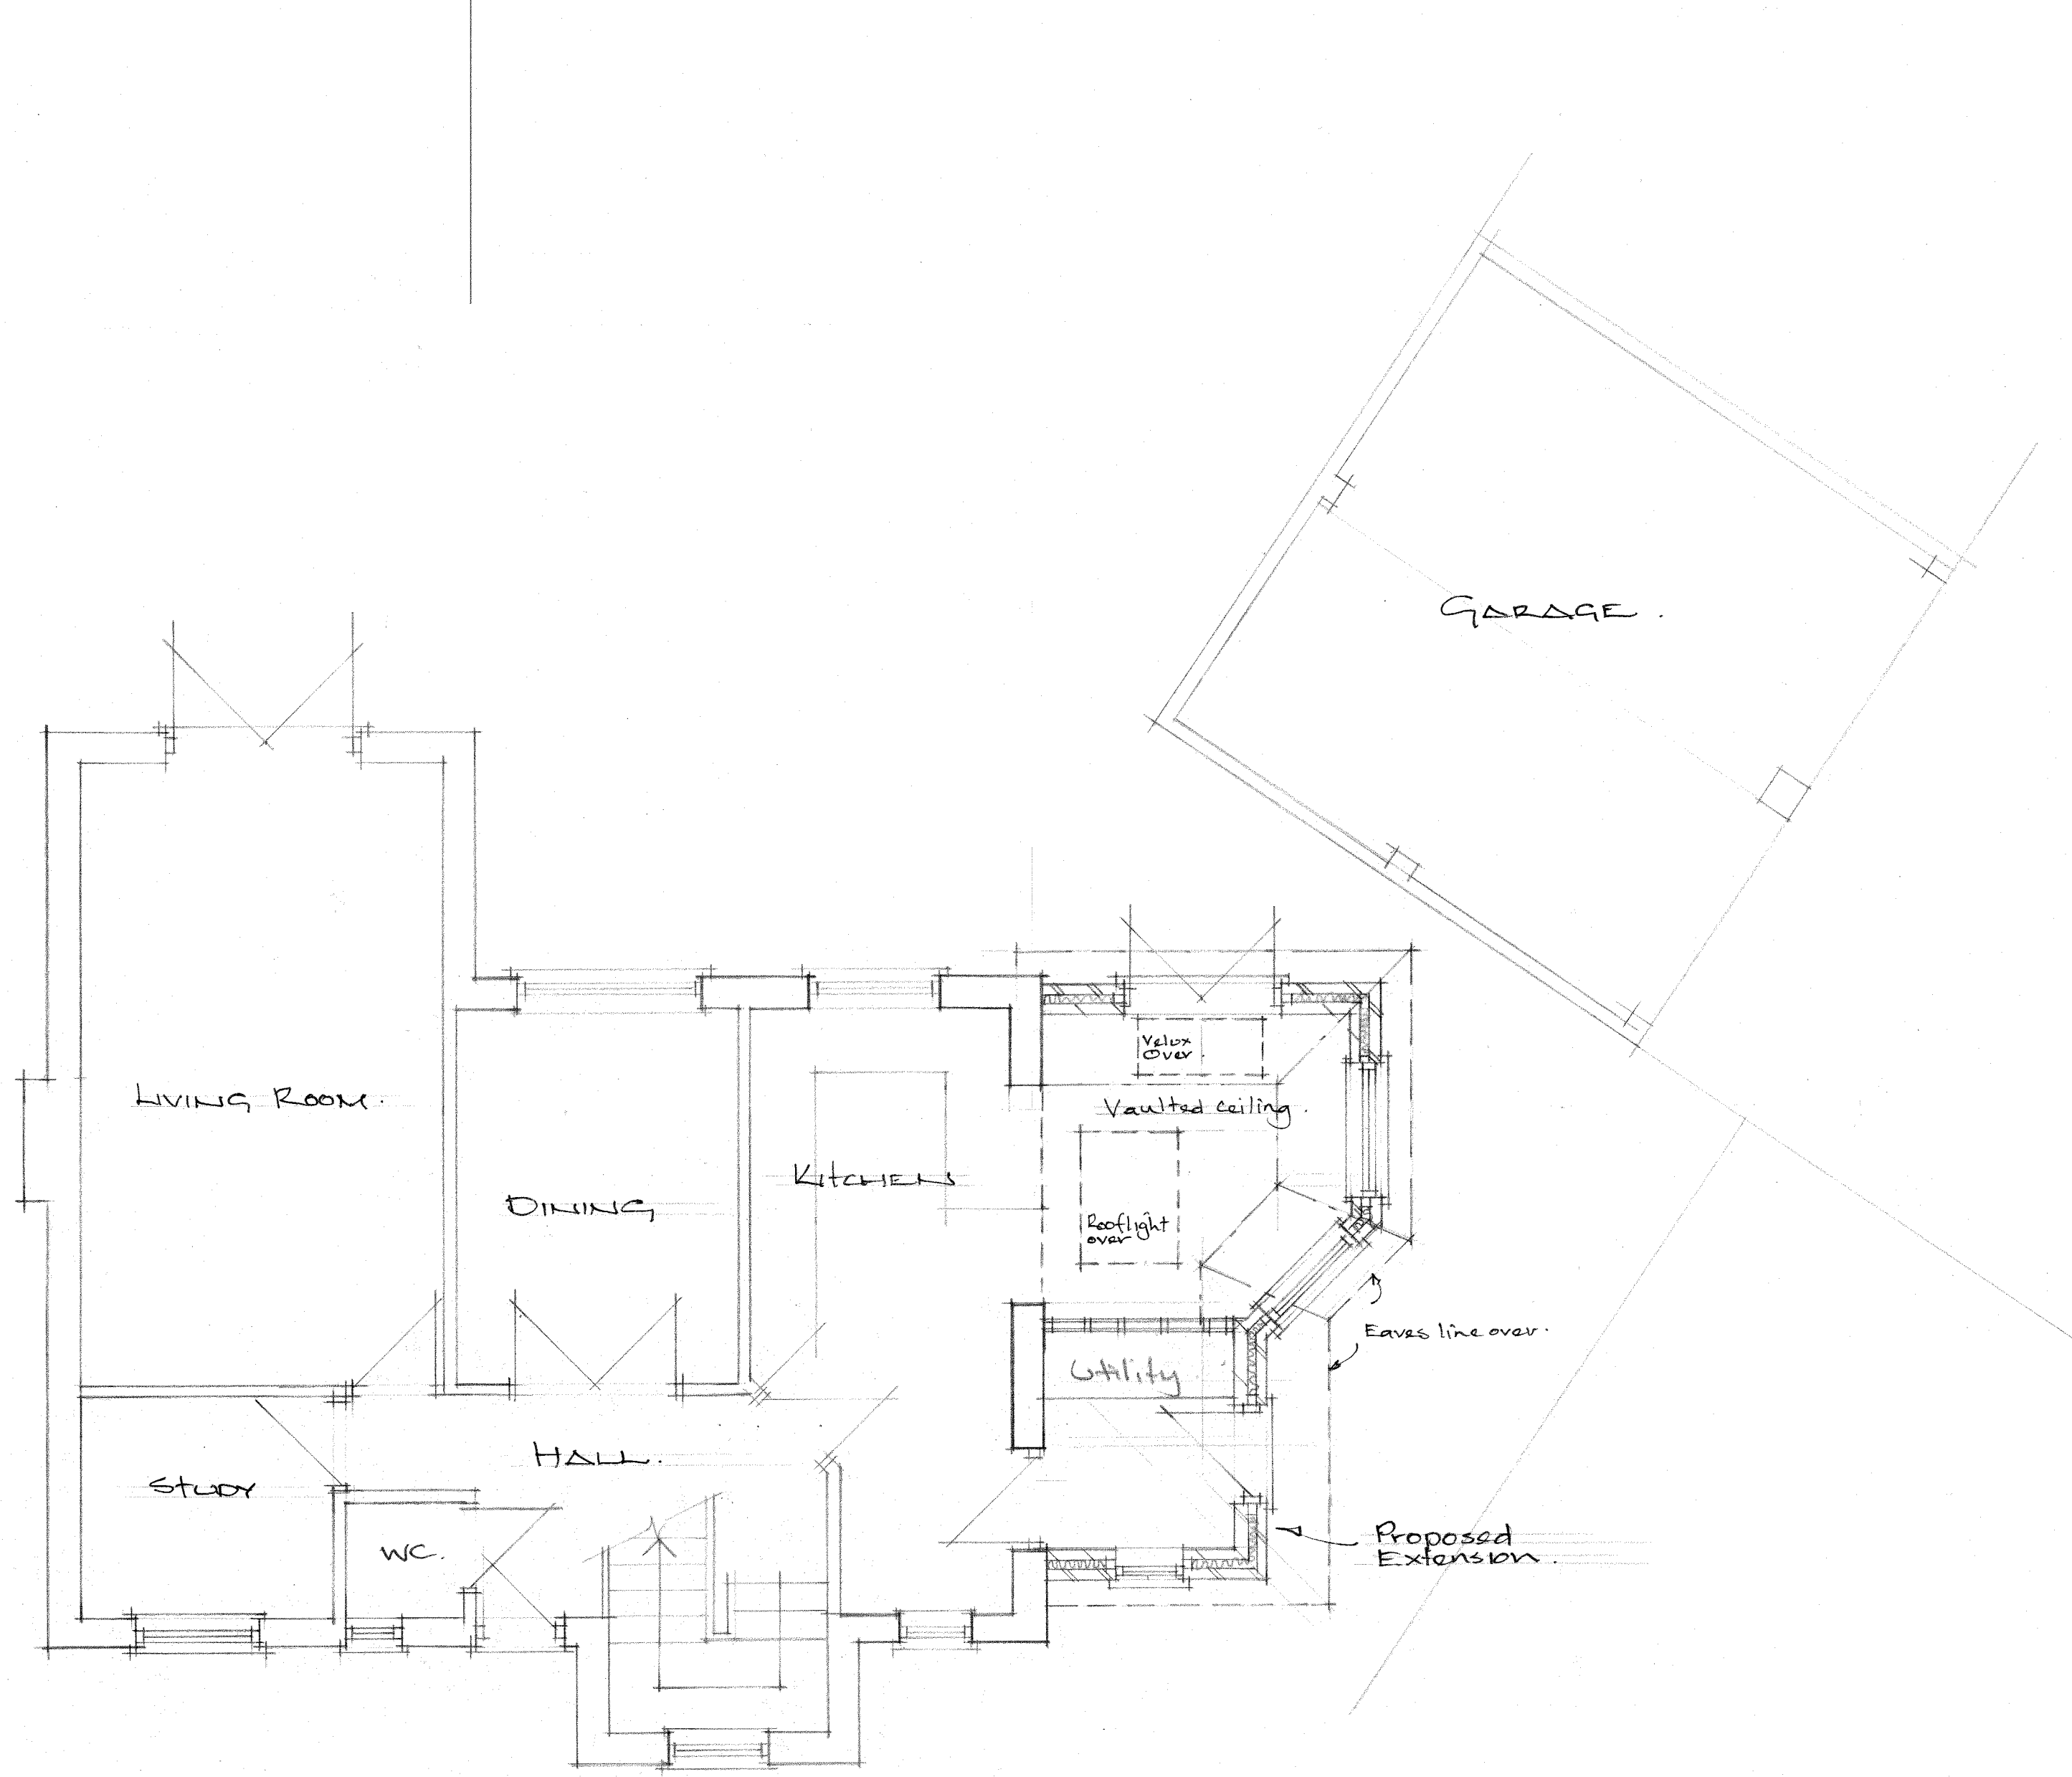

PROPOSED GROUND FLOOR PLAN 1:50

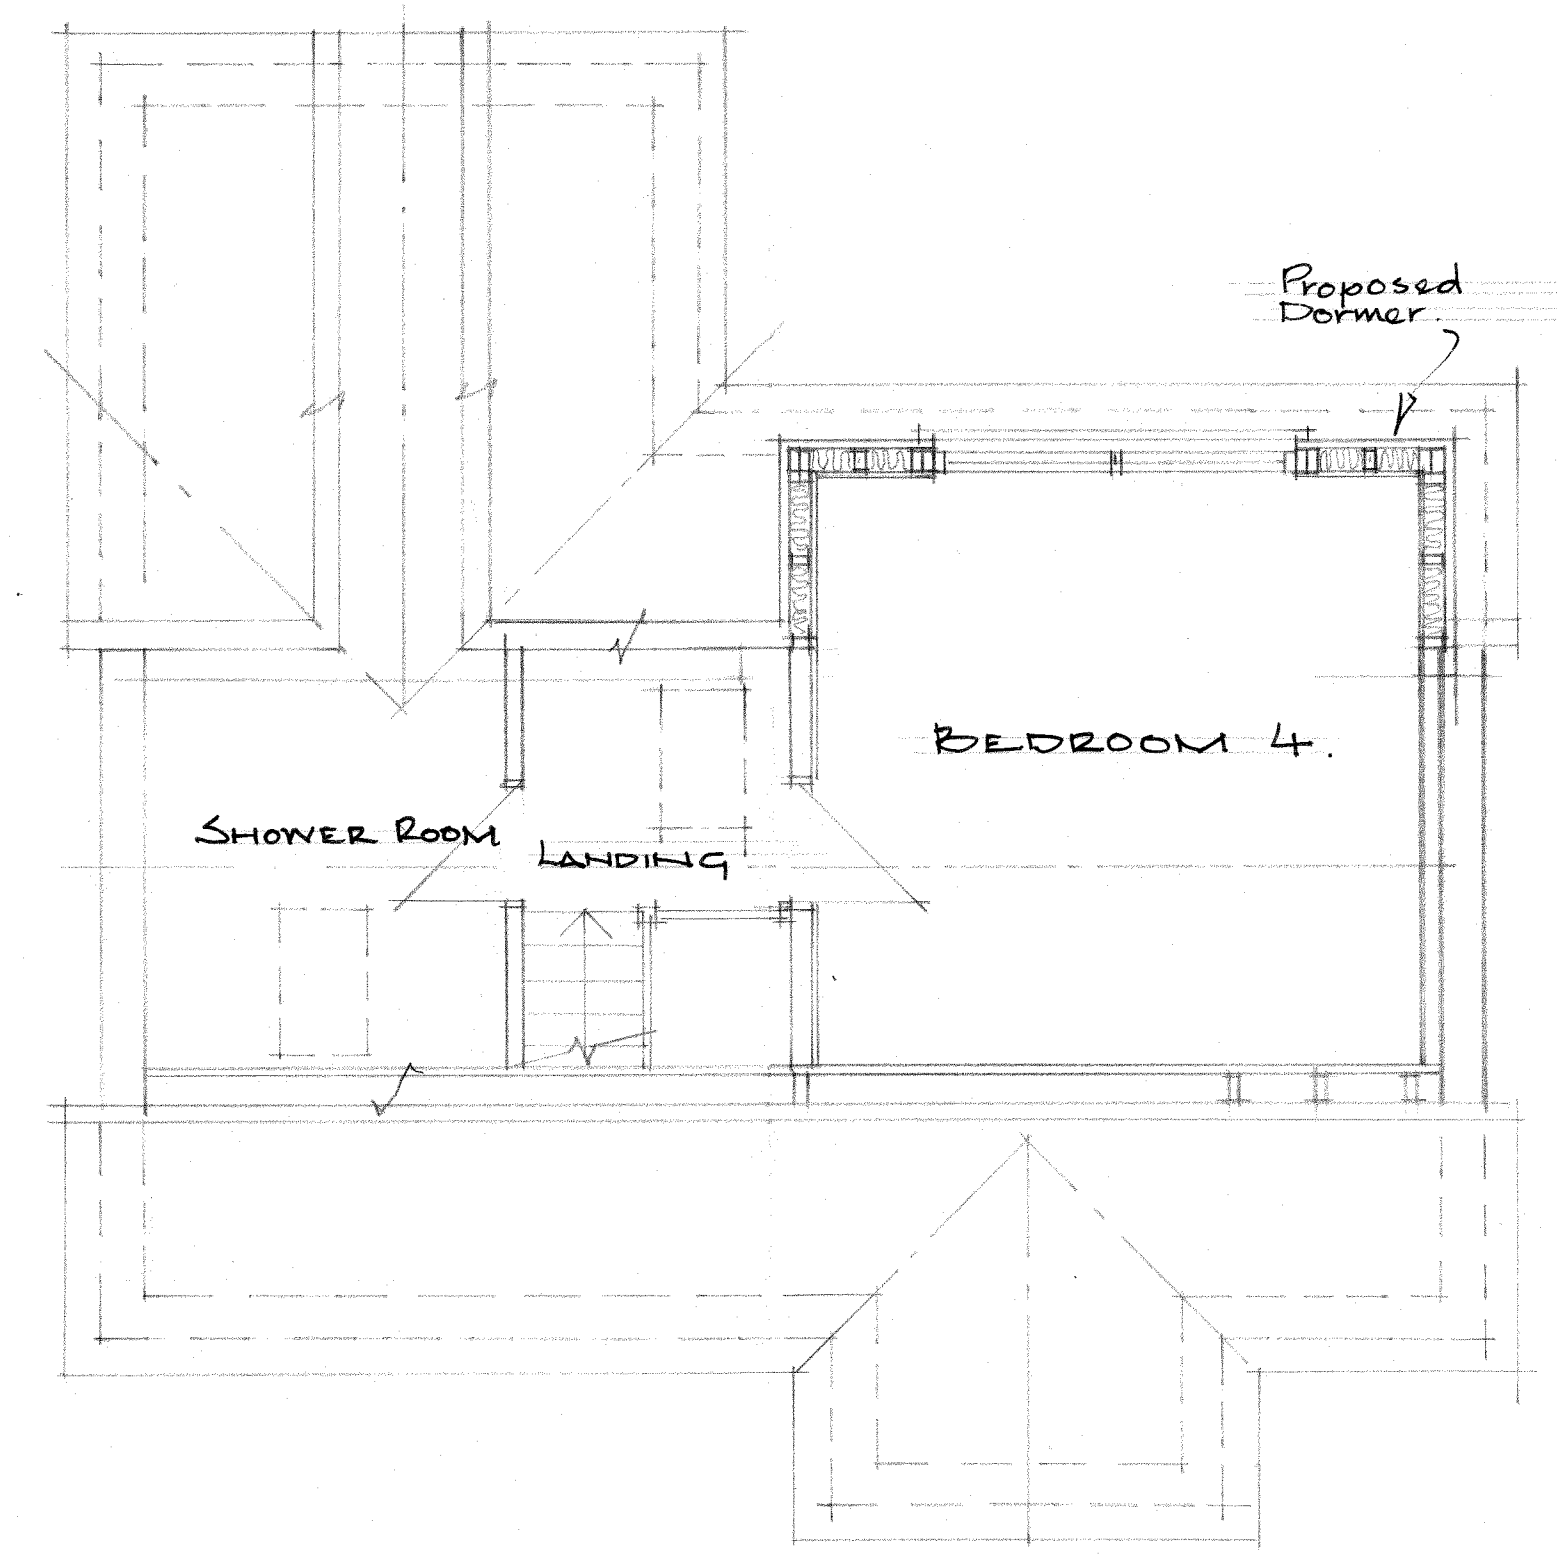

PROPOSED SECOND FLOOR PLAN 1:50

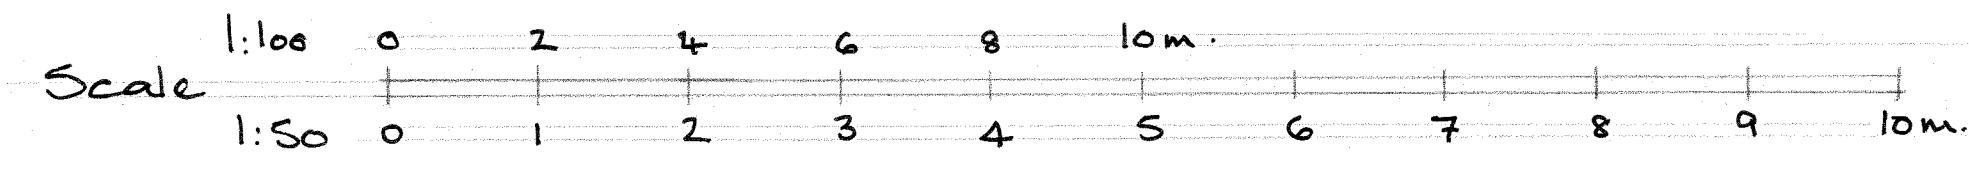

A	Date	Revisions

©copyright

JOHN EDGELL
chartered building surveyor

Tel: 01727 836006
Mobile: 07831 288355

John Edgell mrcs
email: mail@johnedgell.co.uk

RICS

Job Title

DORMER ALTERATION,
CONSERVATORY CONVERSION
AND EXTENSION
55 HARLECH ROAD,
ABBOTS LANGLEY, HERTS.

Drawing Title

PROPOSED PLANS
& ELEVATIONS

Scale 1:100 & 1:50 at A1

Date March 2021 Drawn by JE

Drg No.	AT 2021/2	Rev.
---------	-----------	------