



NOTES:

Do not scale this drawing. Work to figured dimensions only. Check all dimensions on site. Confirm any discrepancies prior to commencement of work.





PROPOSED FRONT ELEVATION

SCALE 1:100

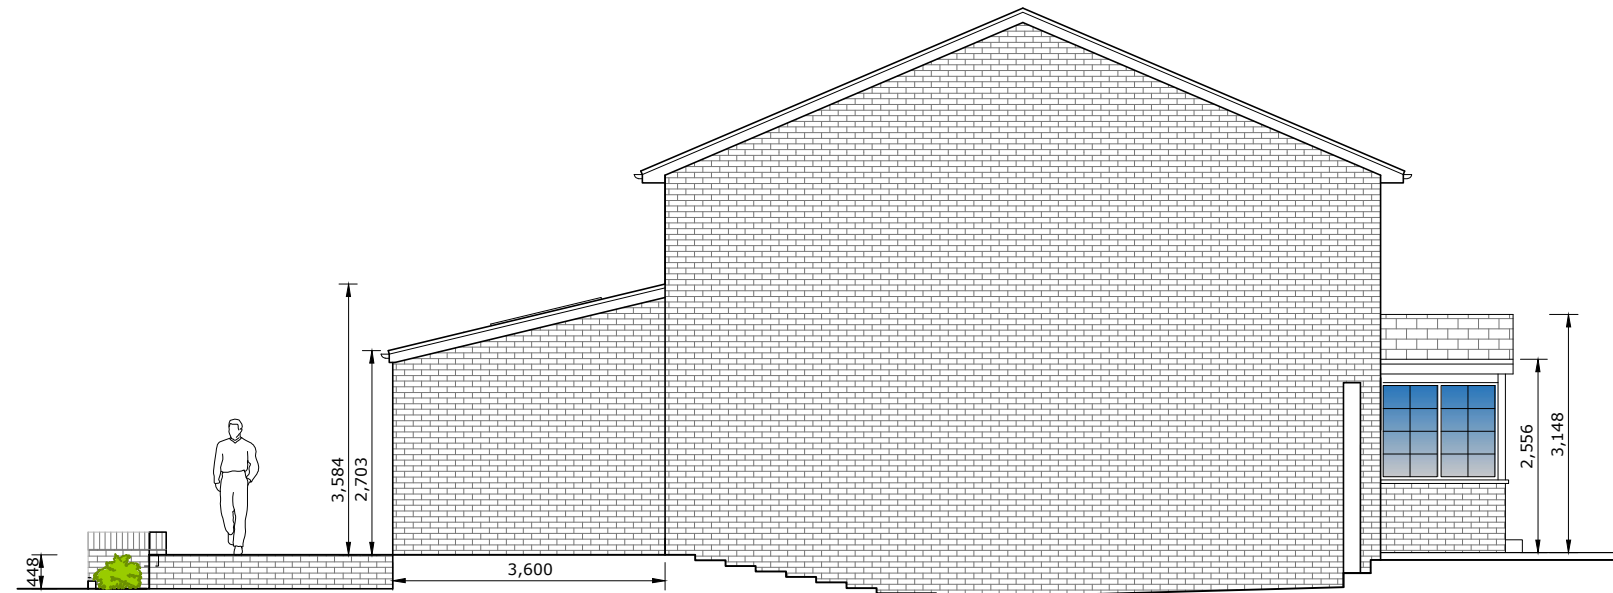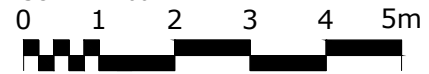



PROPOSED LEFT ELEVATION

SCALE 1:100

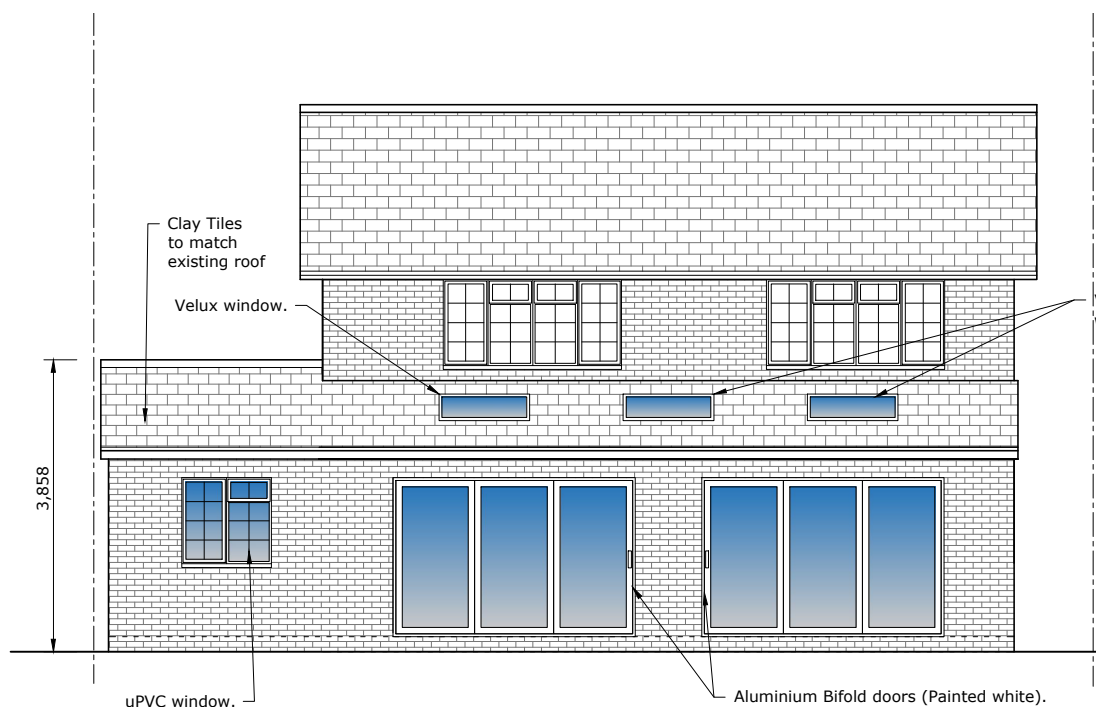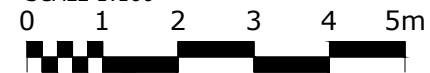

PROPOSED REAR ELEVATION

SCALE 1:100

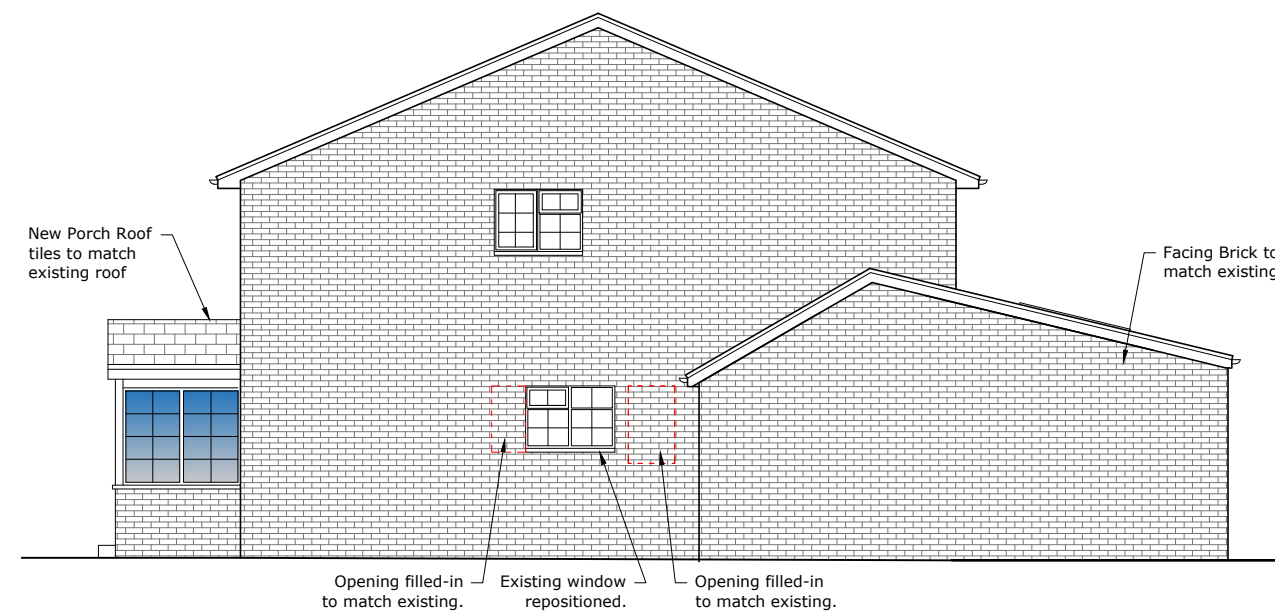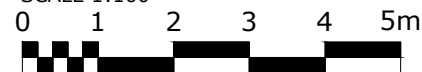

PROPOSED RIGHT ELEVATION

SCALE 1:100



Rev:01	01/21	Revised Windows
Rev:00	01/21	First Issue

Krystal Architecture Ltd

A :33 Brackley Crescent, Basildon, Essex, SS13 1RA
 T : 01268 454581 / 07999061557
 E : info@krystal-architecture.com
 W : www.krystal-architecture.com

Project Address
 7 Westley Road, Basildon, Essex,
 SS16 5PA

Client Name
 James & Tracey Darby

Drawing Title
 Proposed Elevations

Status
 Planning Drawings

Drawing Number
655-105 **Rev: 01**

Date 11.01.21 **Scale** 1:100 @A3 **Drawn By** WN