



Planning Heights

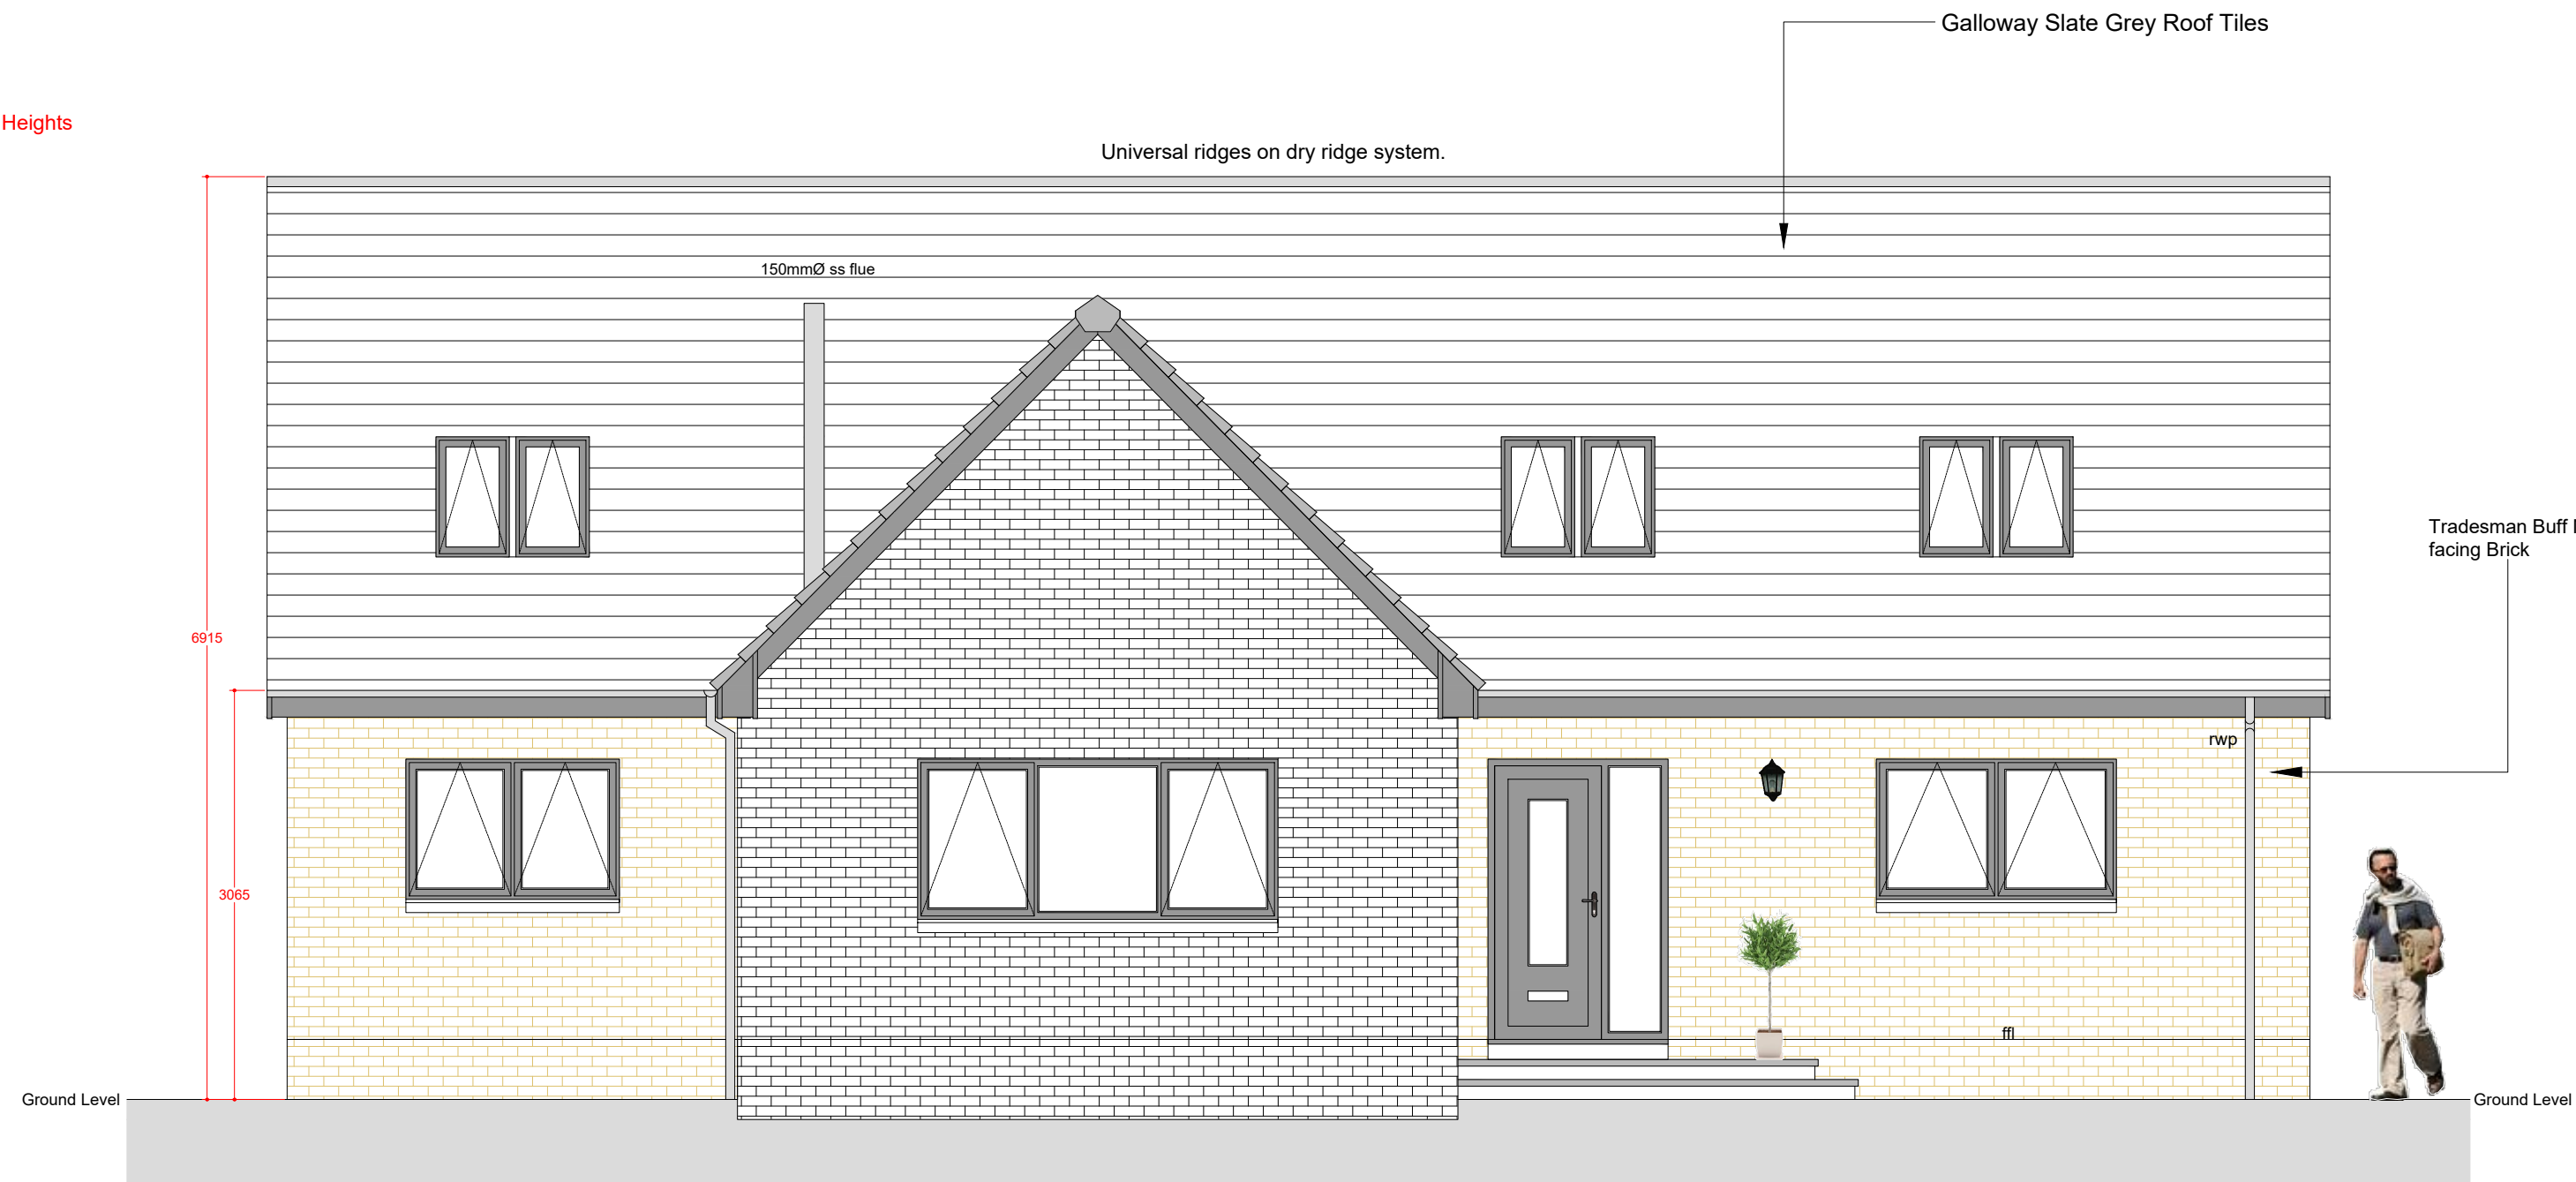


Proposed North-West Elevation Scale 1:50




Proposed South-East Elevation Scale 1:50

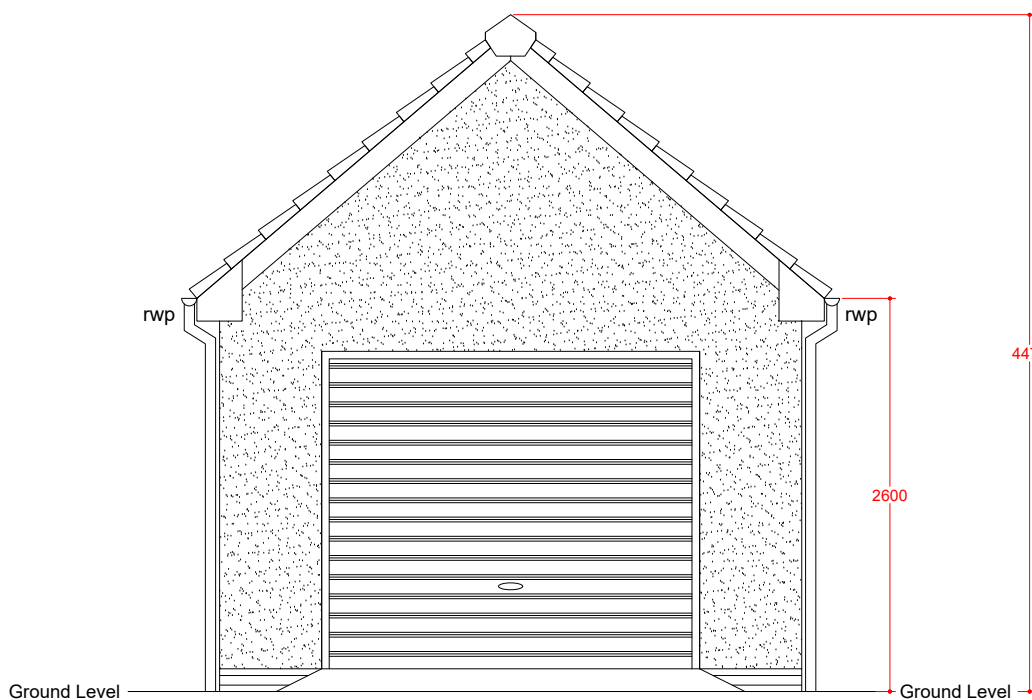


Proposed North-West Elevation Scale 1:50

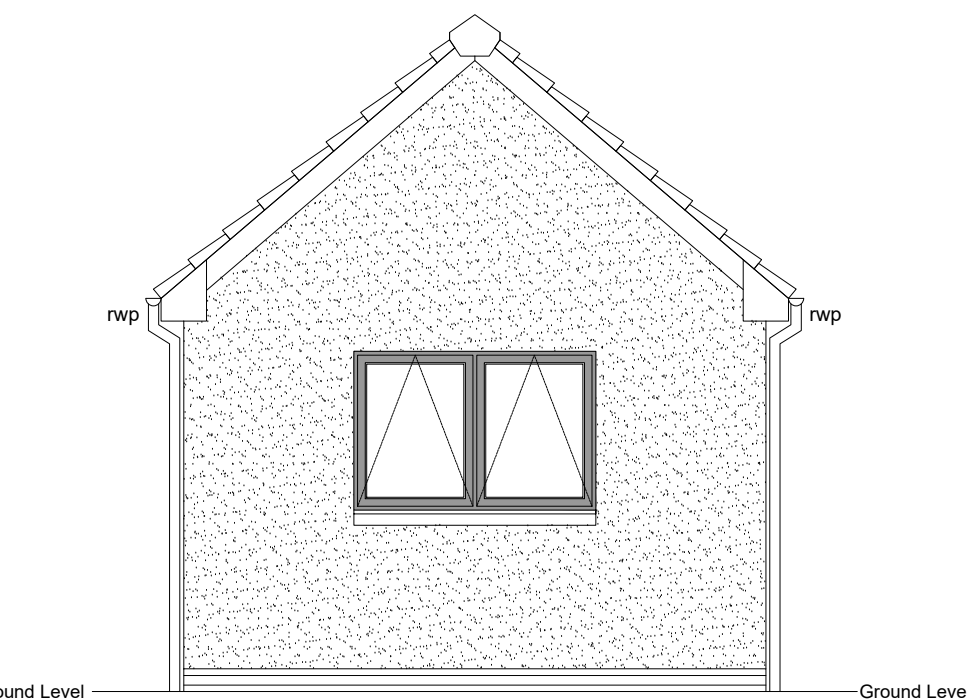


Proposed South-East Elevation Scale 1:50

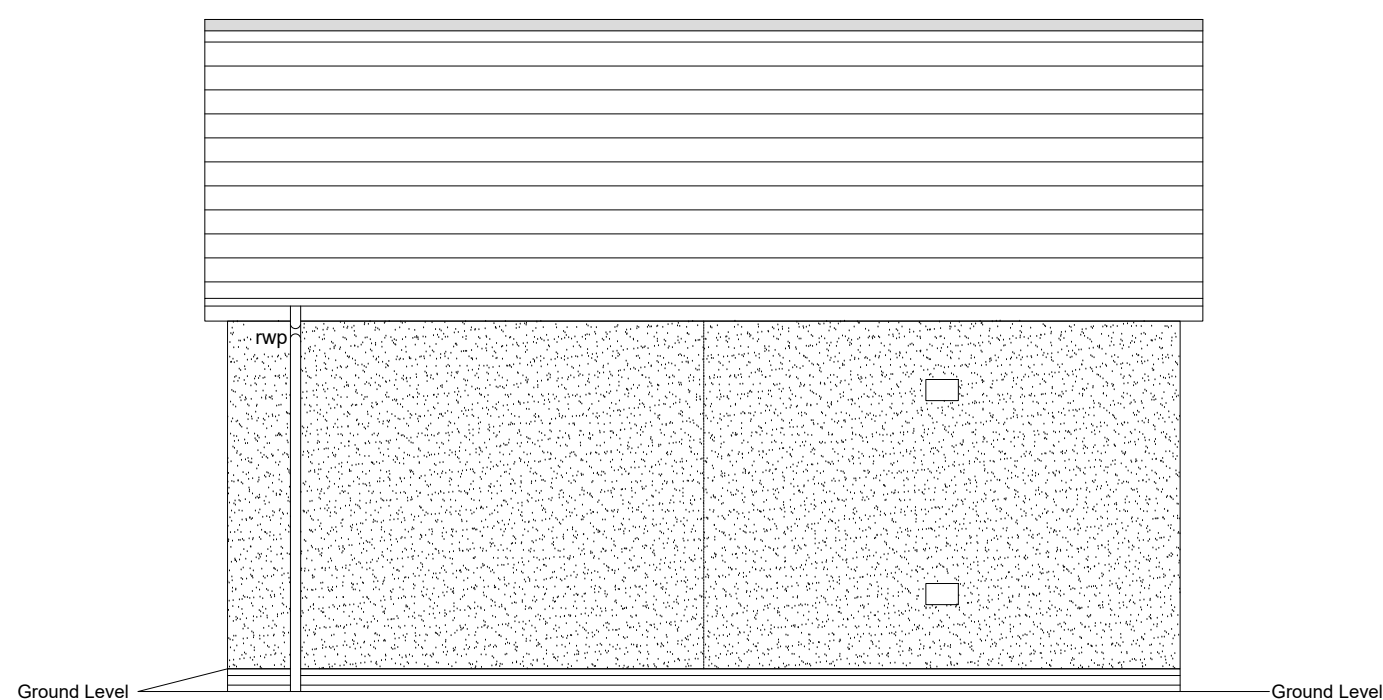


Proposed South-West Elevation Scale 1:50

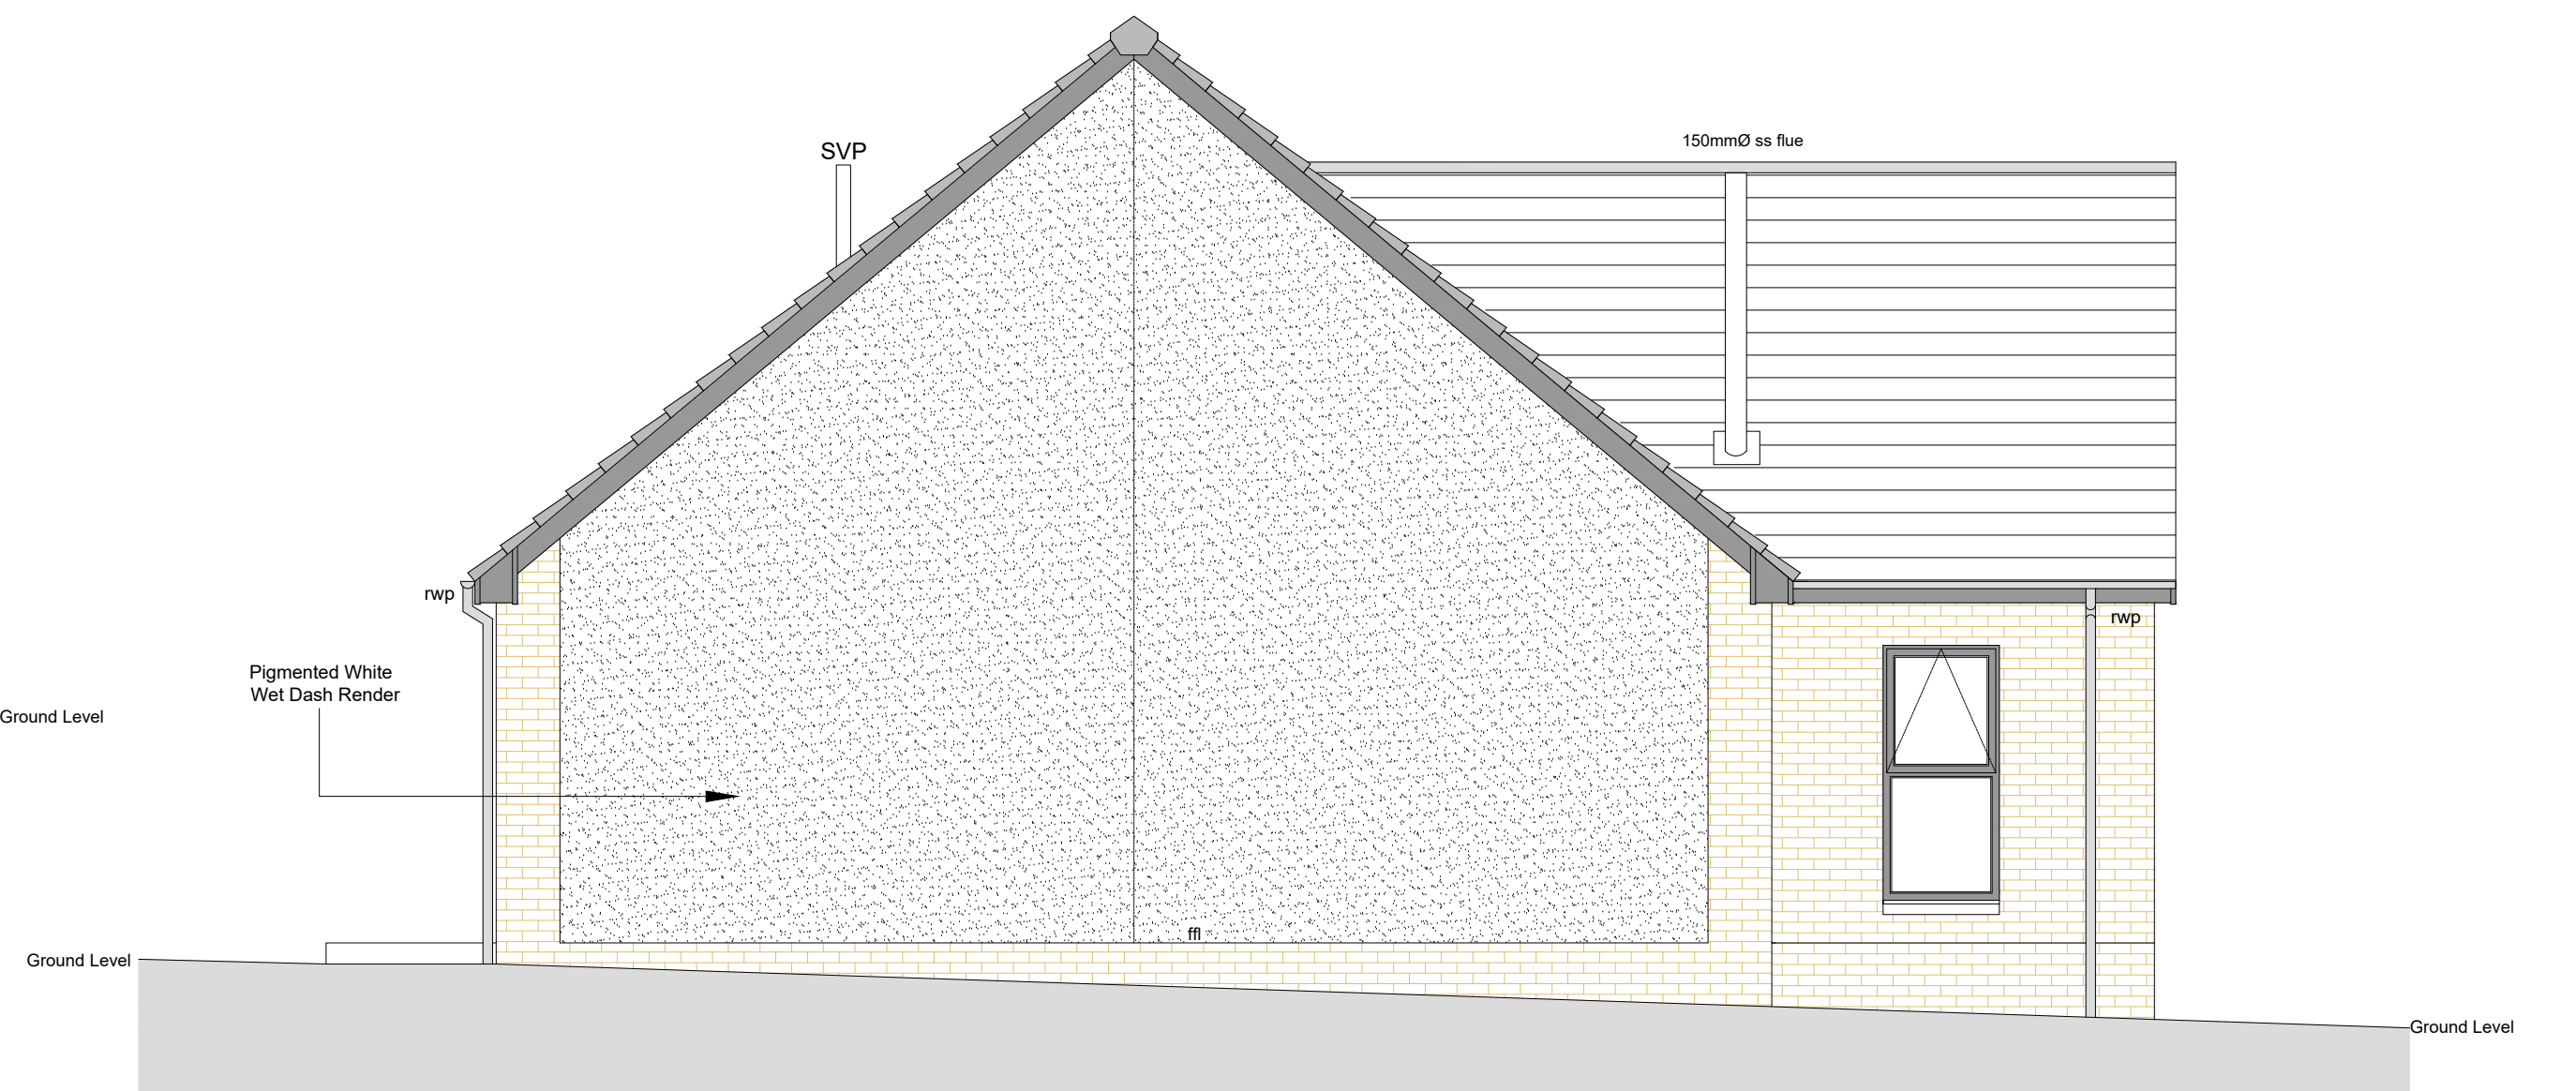


Proposed North-East Elevation Scale 1:50

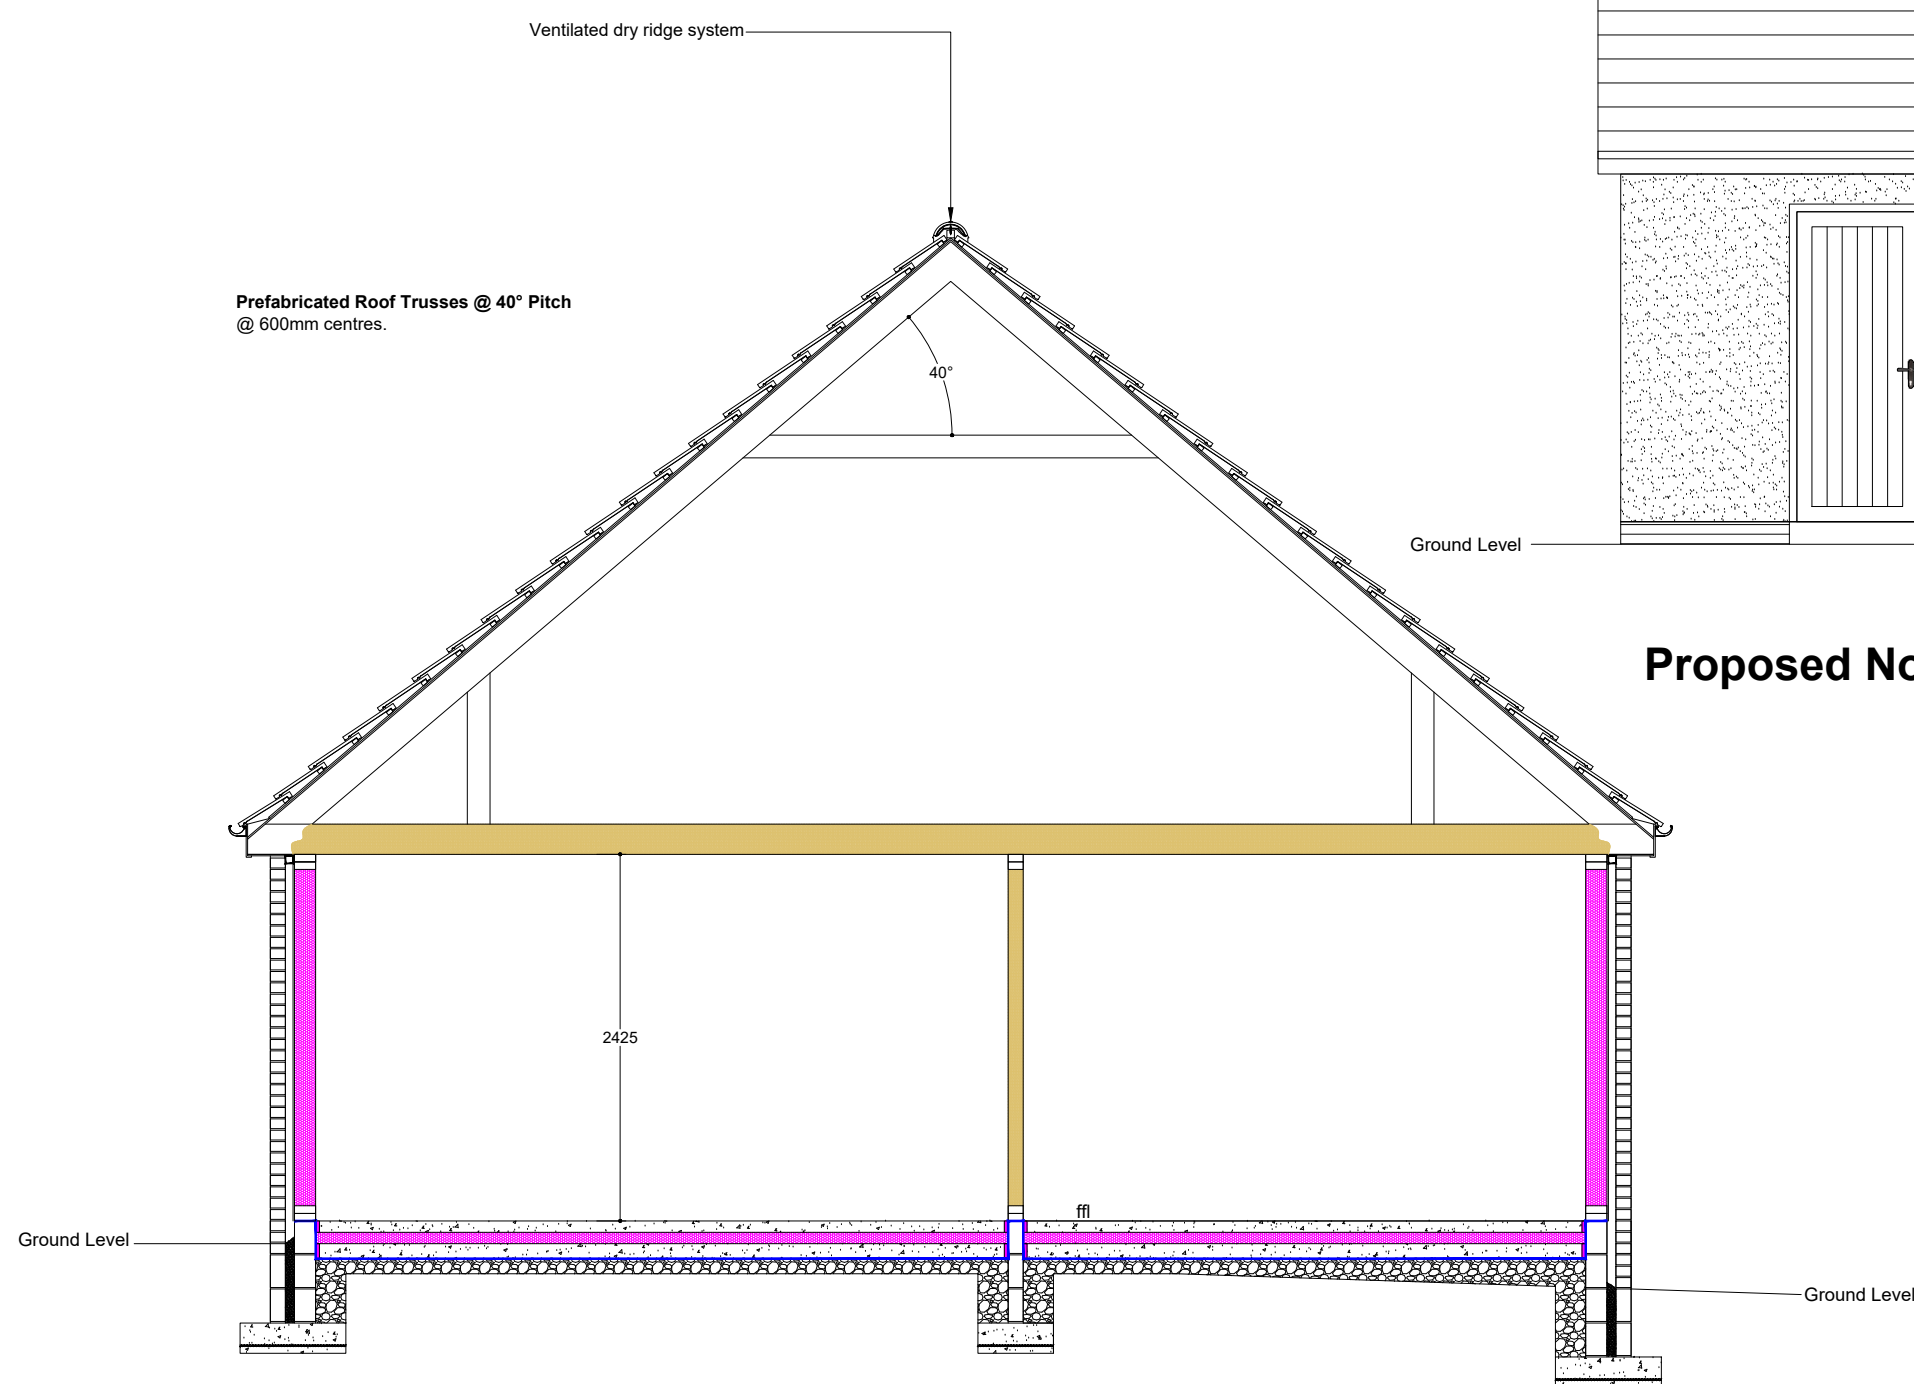

Section AA Scale 1:50

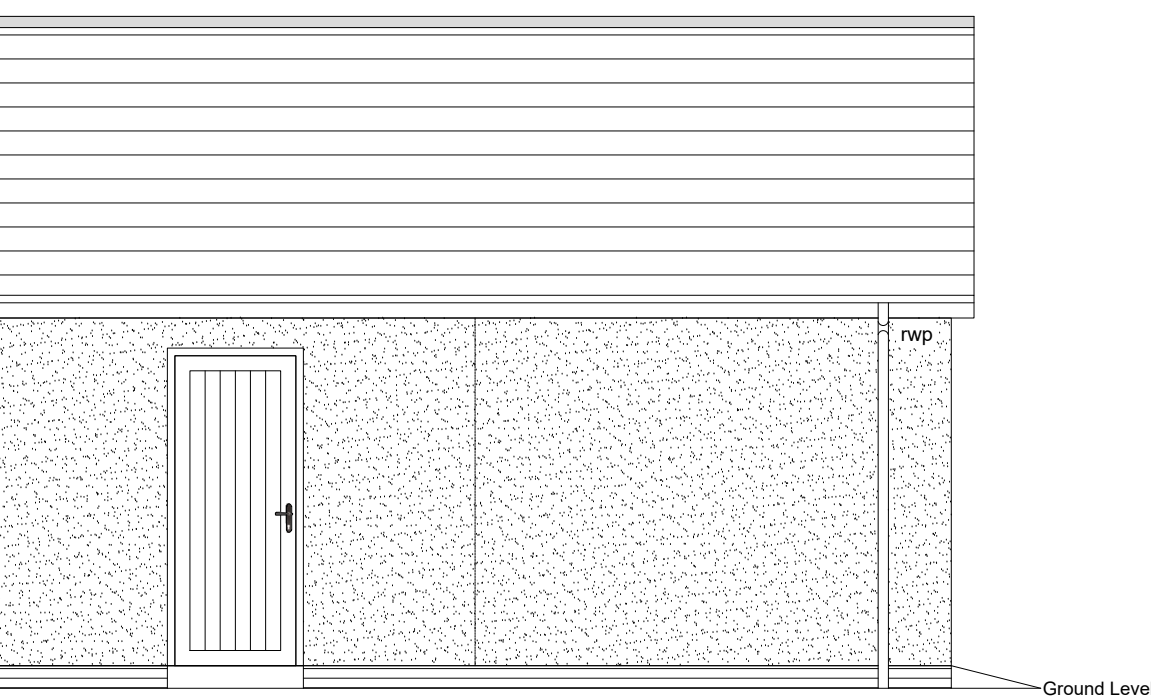

Proposed North-East Elevation Scale 1:50

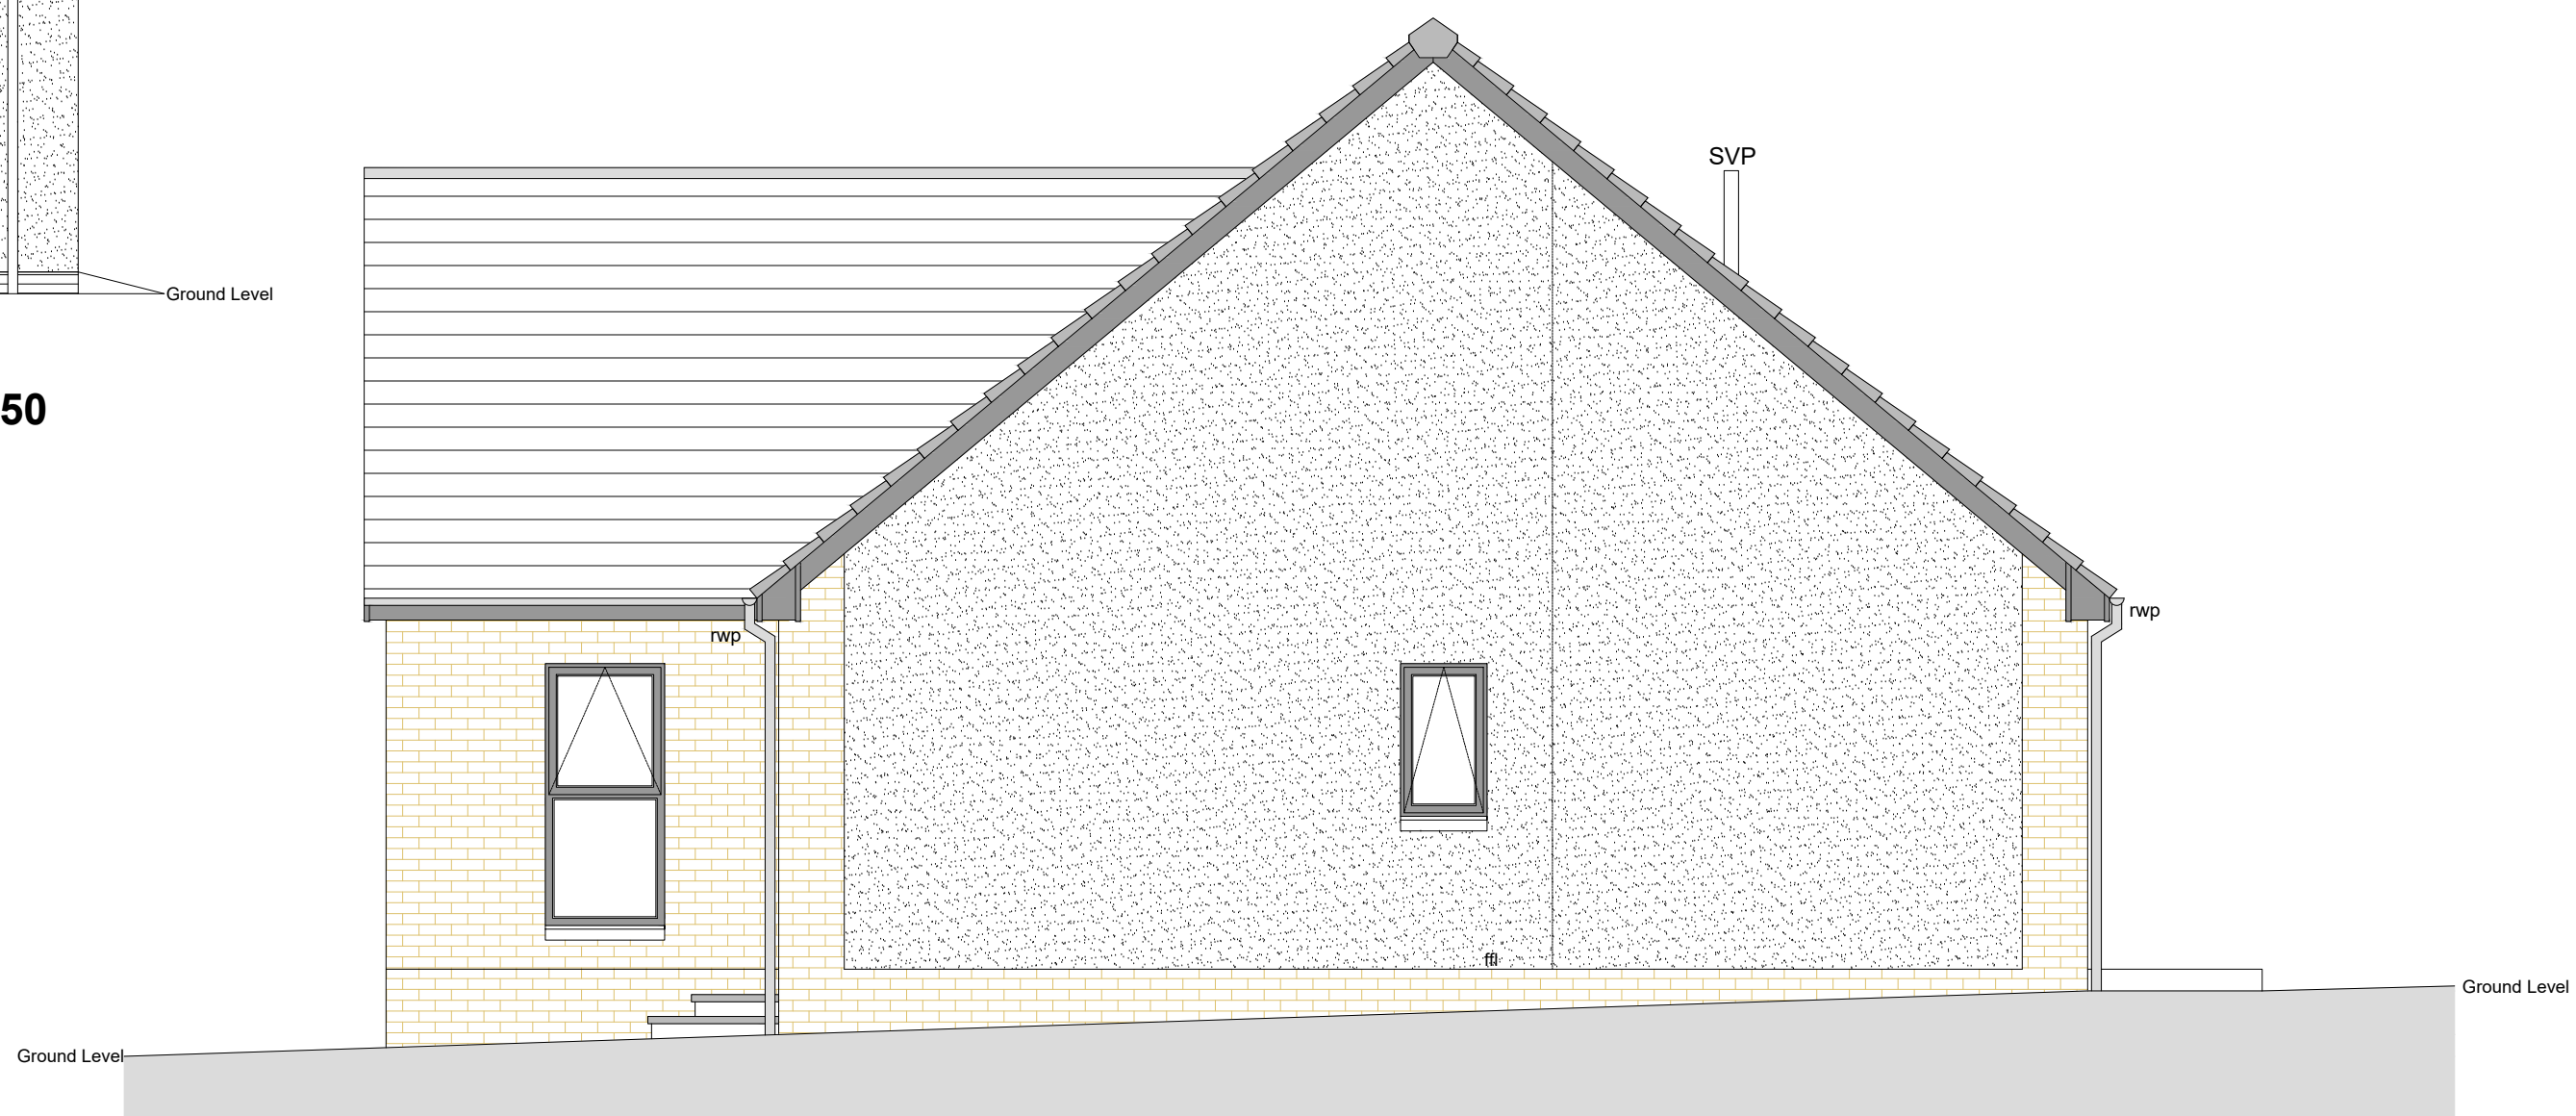

Proposed South-West Elevation Scale 1:50

CP DESIGN

PHONE-(01776) 500062
07999791665

CLIENT: **Messrs Preston.**

Project: **Erection of 2 Dwellinghouses at Glen Road - Leswalt.**

Drawing NO: 3 **Proposed Elevations Plot 1.**

Scale: Annotated	Drawn by: Clarke Preston	Date: 15.05.2021
-------------------------	---------------------------------	-------------------------

DO NOT SCALE FROM DRAWINGS.

ALL DIMENSIONS TO BE CHECKED ON SITE PRIOR TO THE START OF ANY WORK AND ANY DISCREPANCIES NOTIFIED IN WRITING.

REFER TO ENGINEERS DRAWINGS FOR ALL STRUCTURAL DETAIL.

ALL BUILDING WORKS TO COMPLY IN ACCORDANCE WITH THE BUILDING SCOTLAND REGULATIONS 2003.

