


GROUND FLOOR PLAN - NEW BUNGALOW TO BE BUILT ON EXACT FOOTPRINT OF EXISTING BUILDING

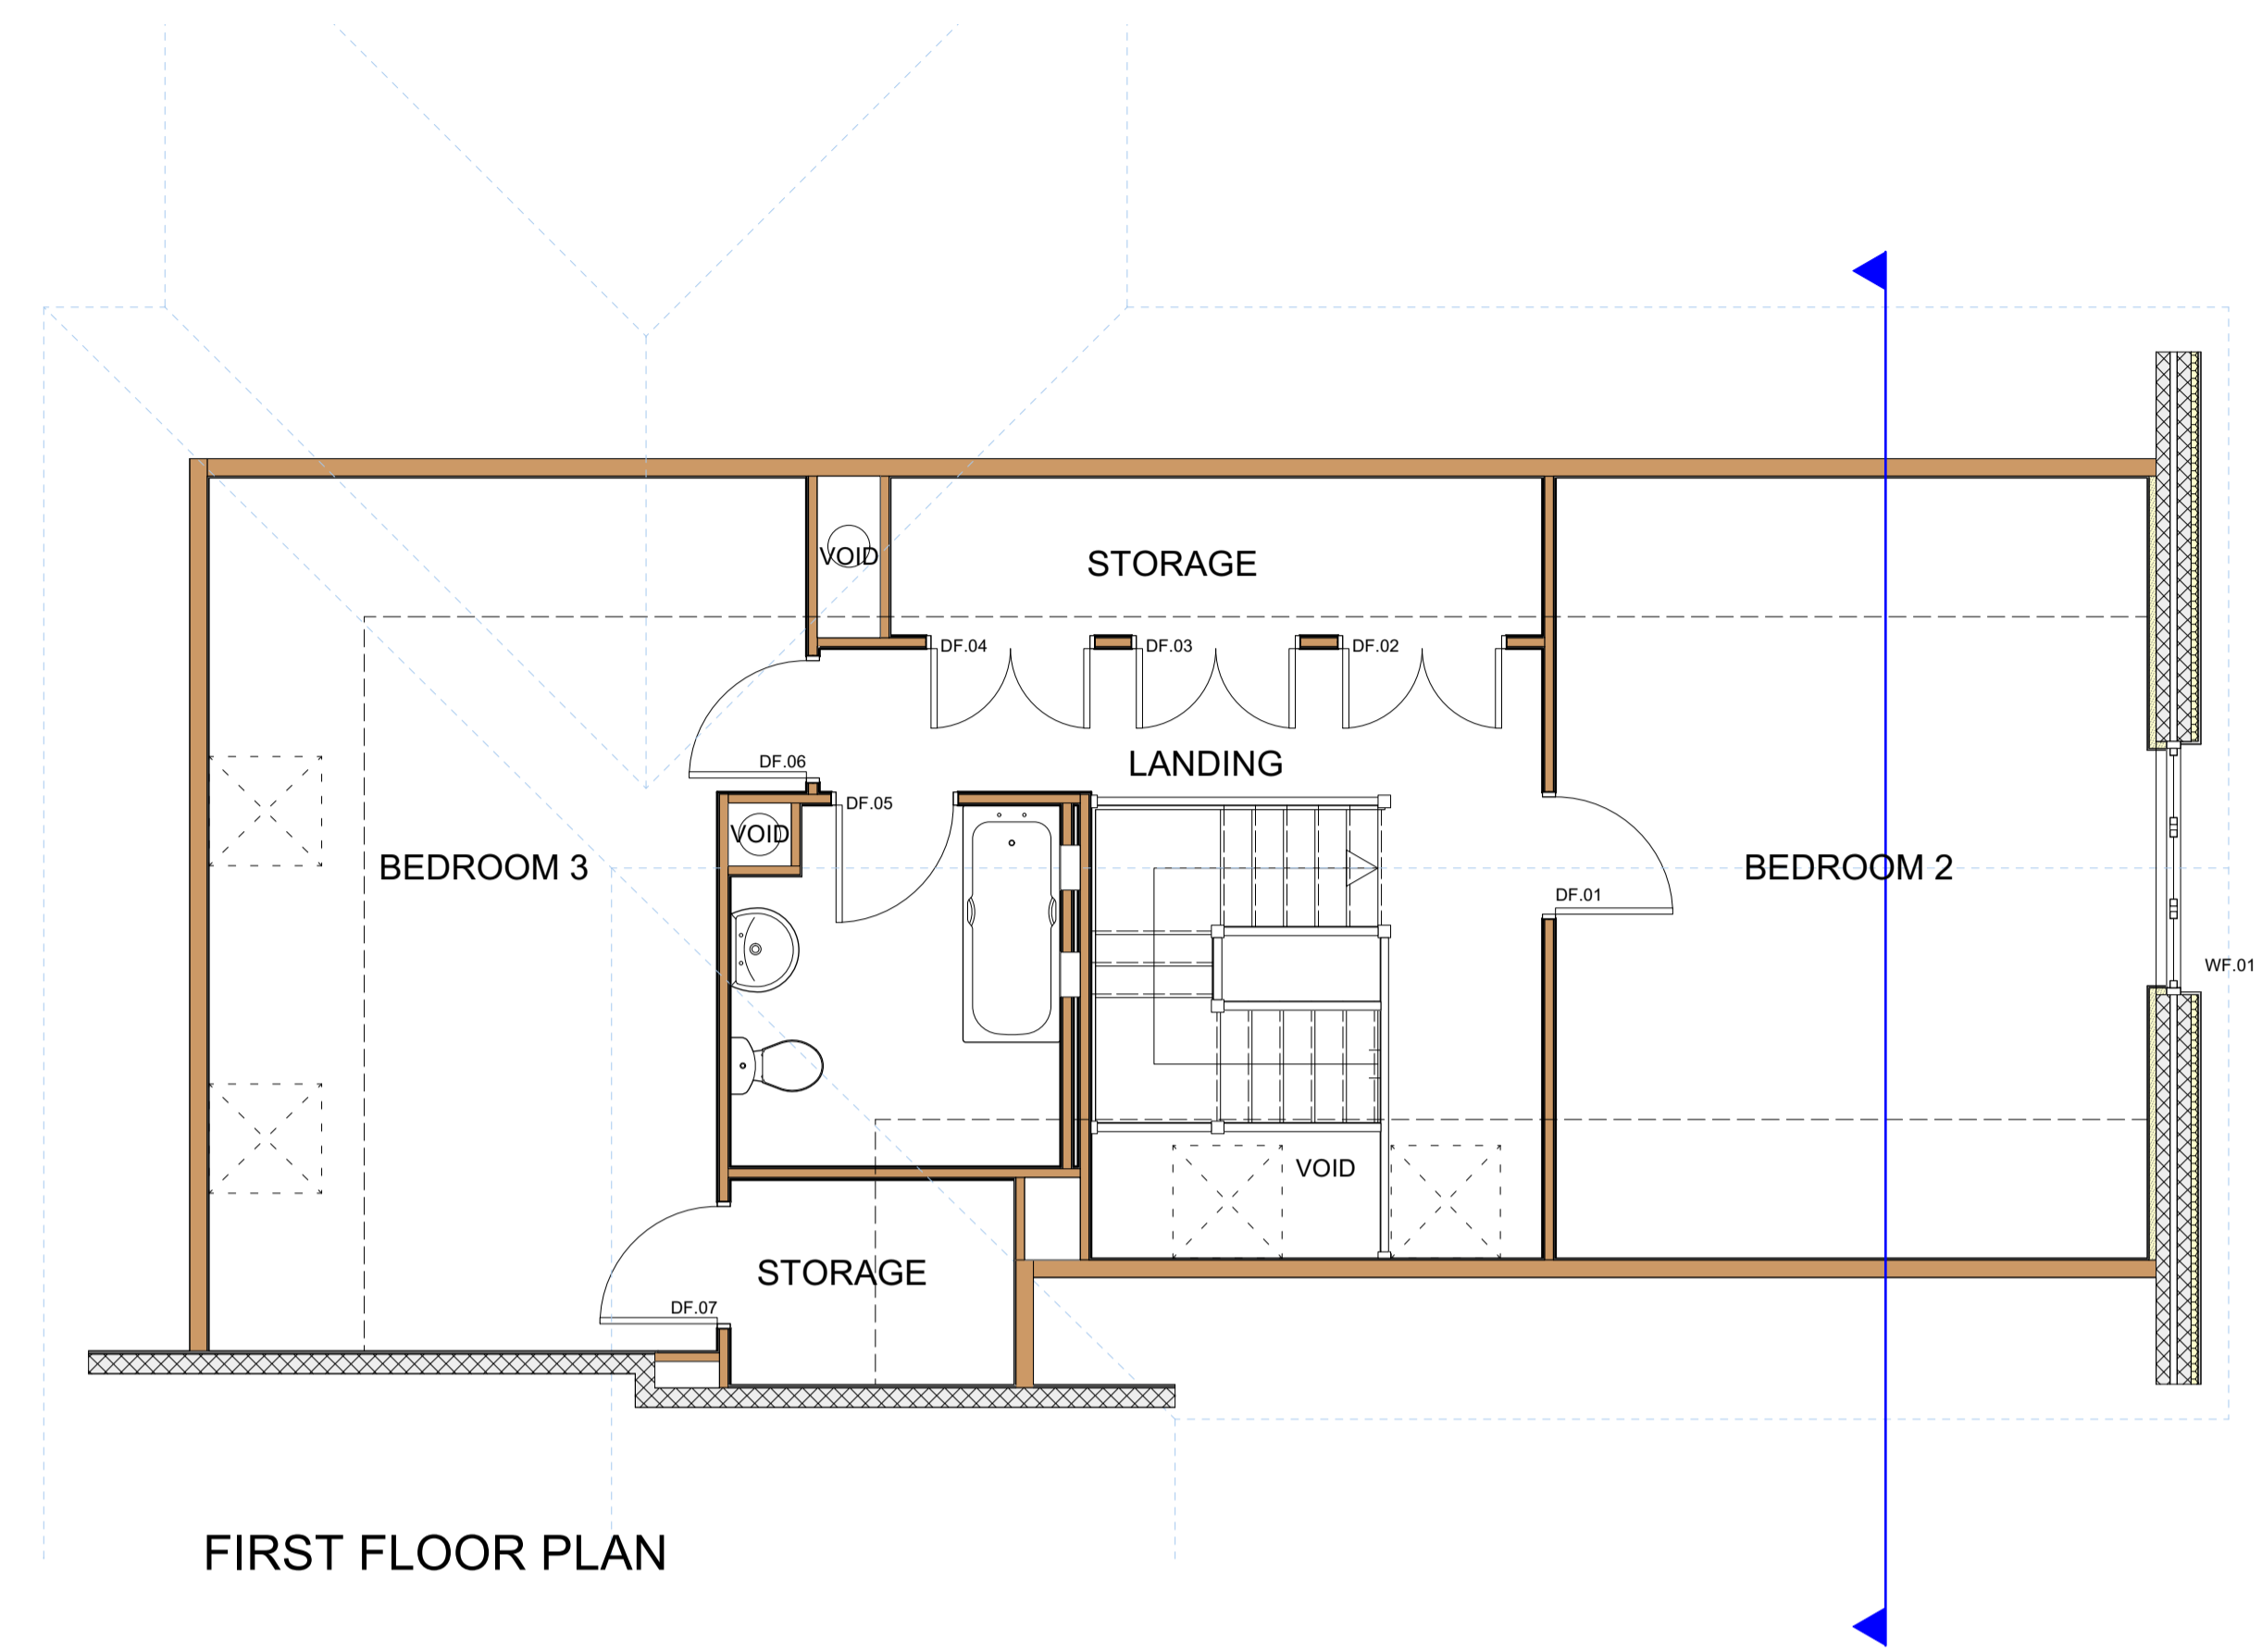

FIRST FLOOR PLAN

Do not scale from this drawing, use dimensions only

Rev A 17.06.21 Dimensions added.

R A HALL
Architectural Services
Lamorna House
North Road
Goldsmithey TR20 9JY
07985 147198

Client
Mrs Graham

Project
Alterations & Extension

Site Address
**88 Bedford Road
Rushden**

Scale
1:50 @ A1

Date
May 2021

Status
Planning

Title
Proposed Plans

Drawing Number
BRR 015A