


0 1 2 3 4 5 6 7 8 9 10m

1:100


0 1 2 3 4 5m

1:50

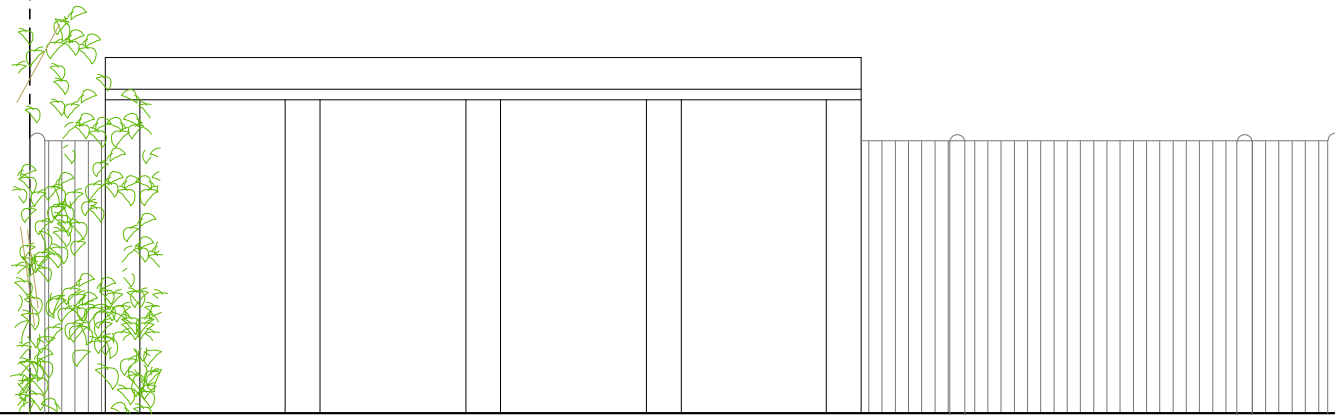

EXISTING FRONT ELEVATION (North View)

1:50

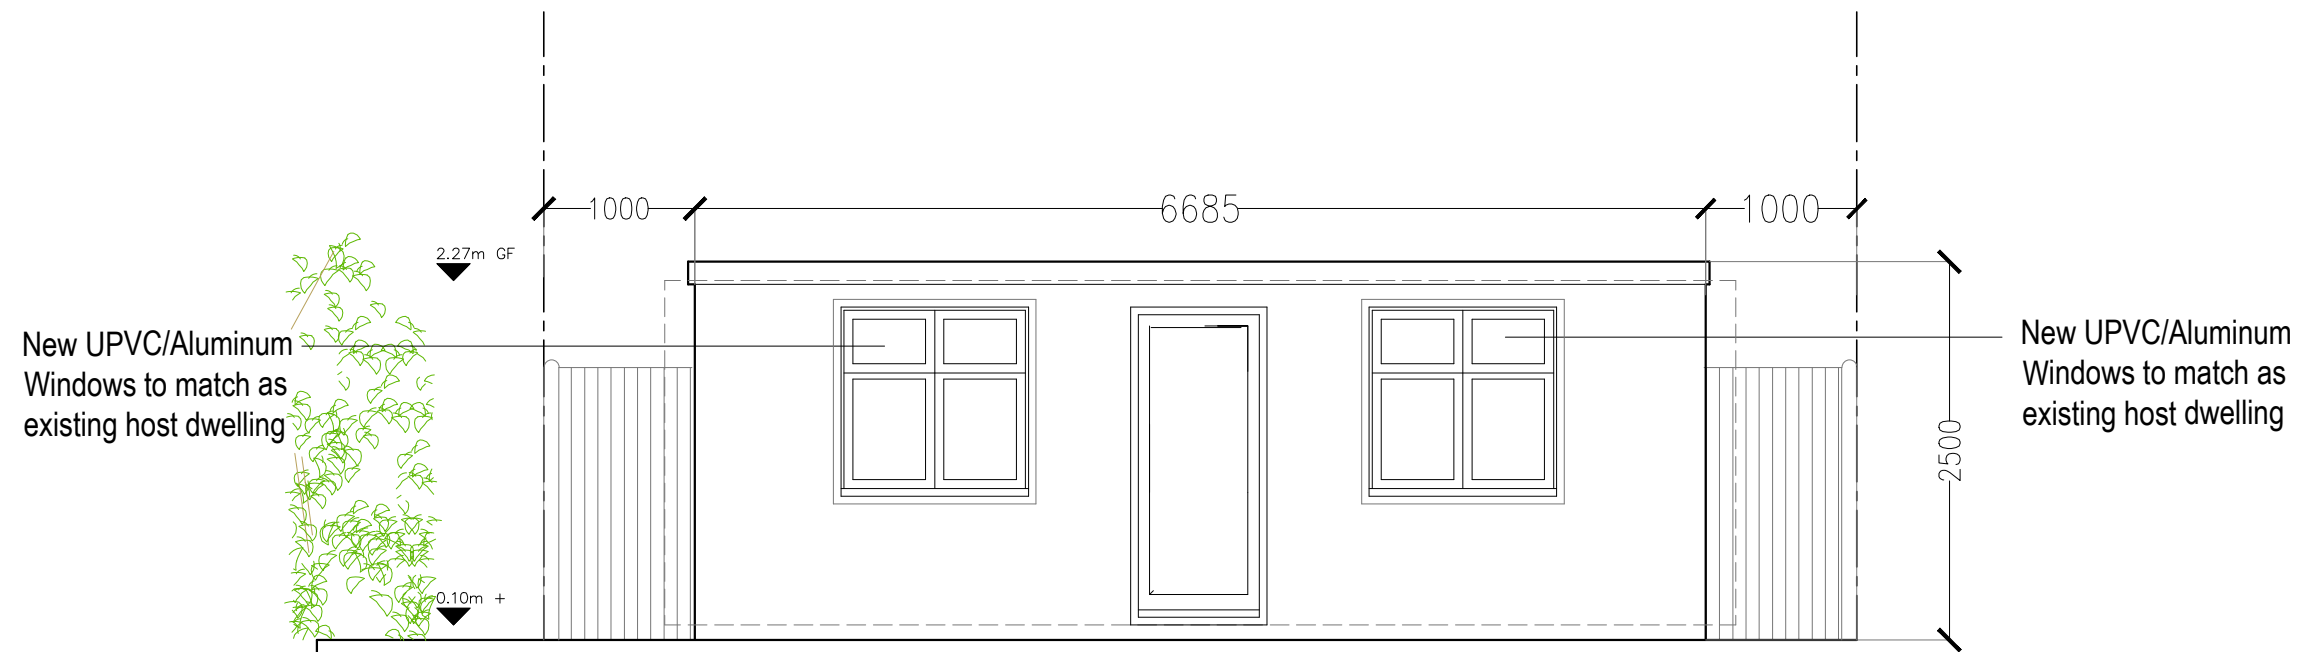

PROPOSED FRONT ELEVATION (North View)

1:50

GENERAL NOTES

1. Details dimensions and levels to be checked on site by builder prior to commencement of works. Any works commenced prior to all necessary local authority approvals are entirely at the risk of the owner & builder.
2. Structural details are subject to exposure of existing construction and verification by L.A Surveyor and any necessary revised details are to be agreed with the L.A Surveyor prior to carrying out the affected works.

REV	DESCRIPTION	DATE

M
Architecture
Planning

M Architecture Planning Ltd
28a Stoneleigh Broadway
Epsom KT17 2HU
07864 878 349
07437 938 123
info@ma-planning.co.uk
www.ma-planning.co.uk

SITE ADDRESS
18 Glenthorne Gardens
Sutton SM3 9NL

PROJECT TITLE:
Proposal for a Granny Annexe
ancillary to the main property

DRAWING TITLE/NO:
2226.03 - Existing & Proposed Elevations

SCALE: 1:100 @ A3

DATE: 24.05.2021

REV: B

DRAWN BY: Murat Surucu