



Existing Floor Plans & Elevations


Scale 1:50

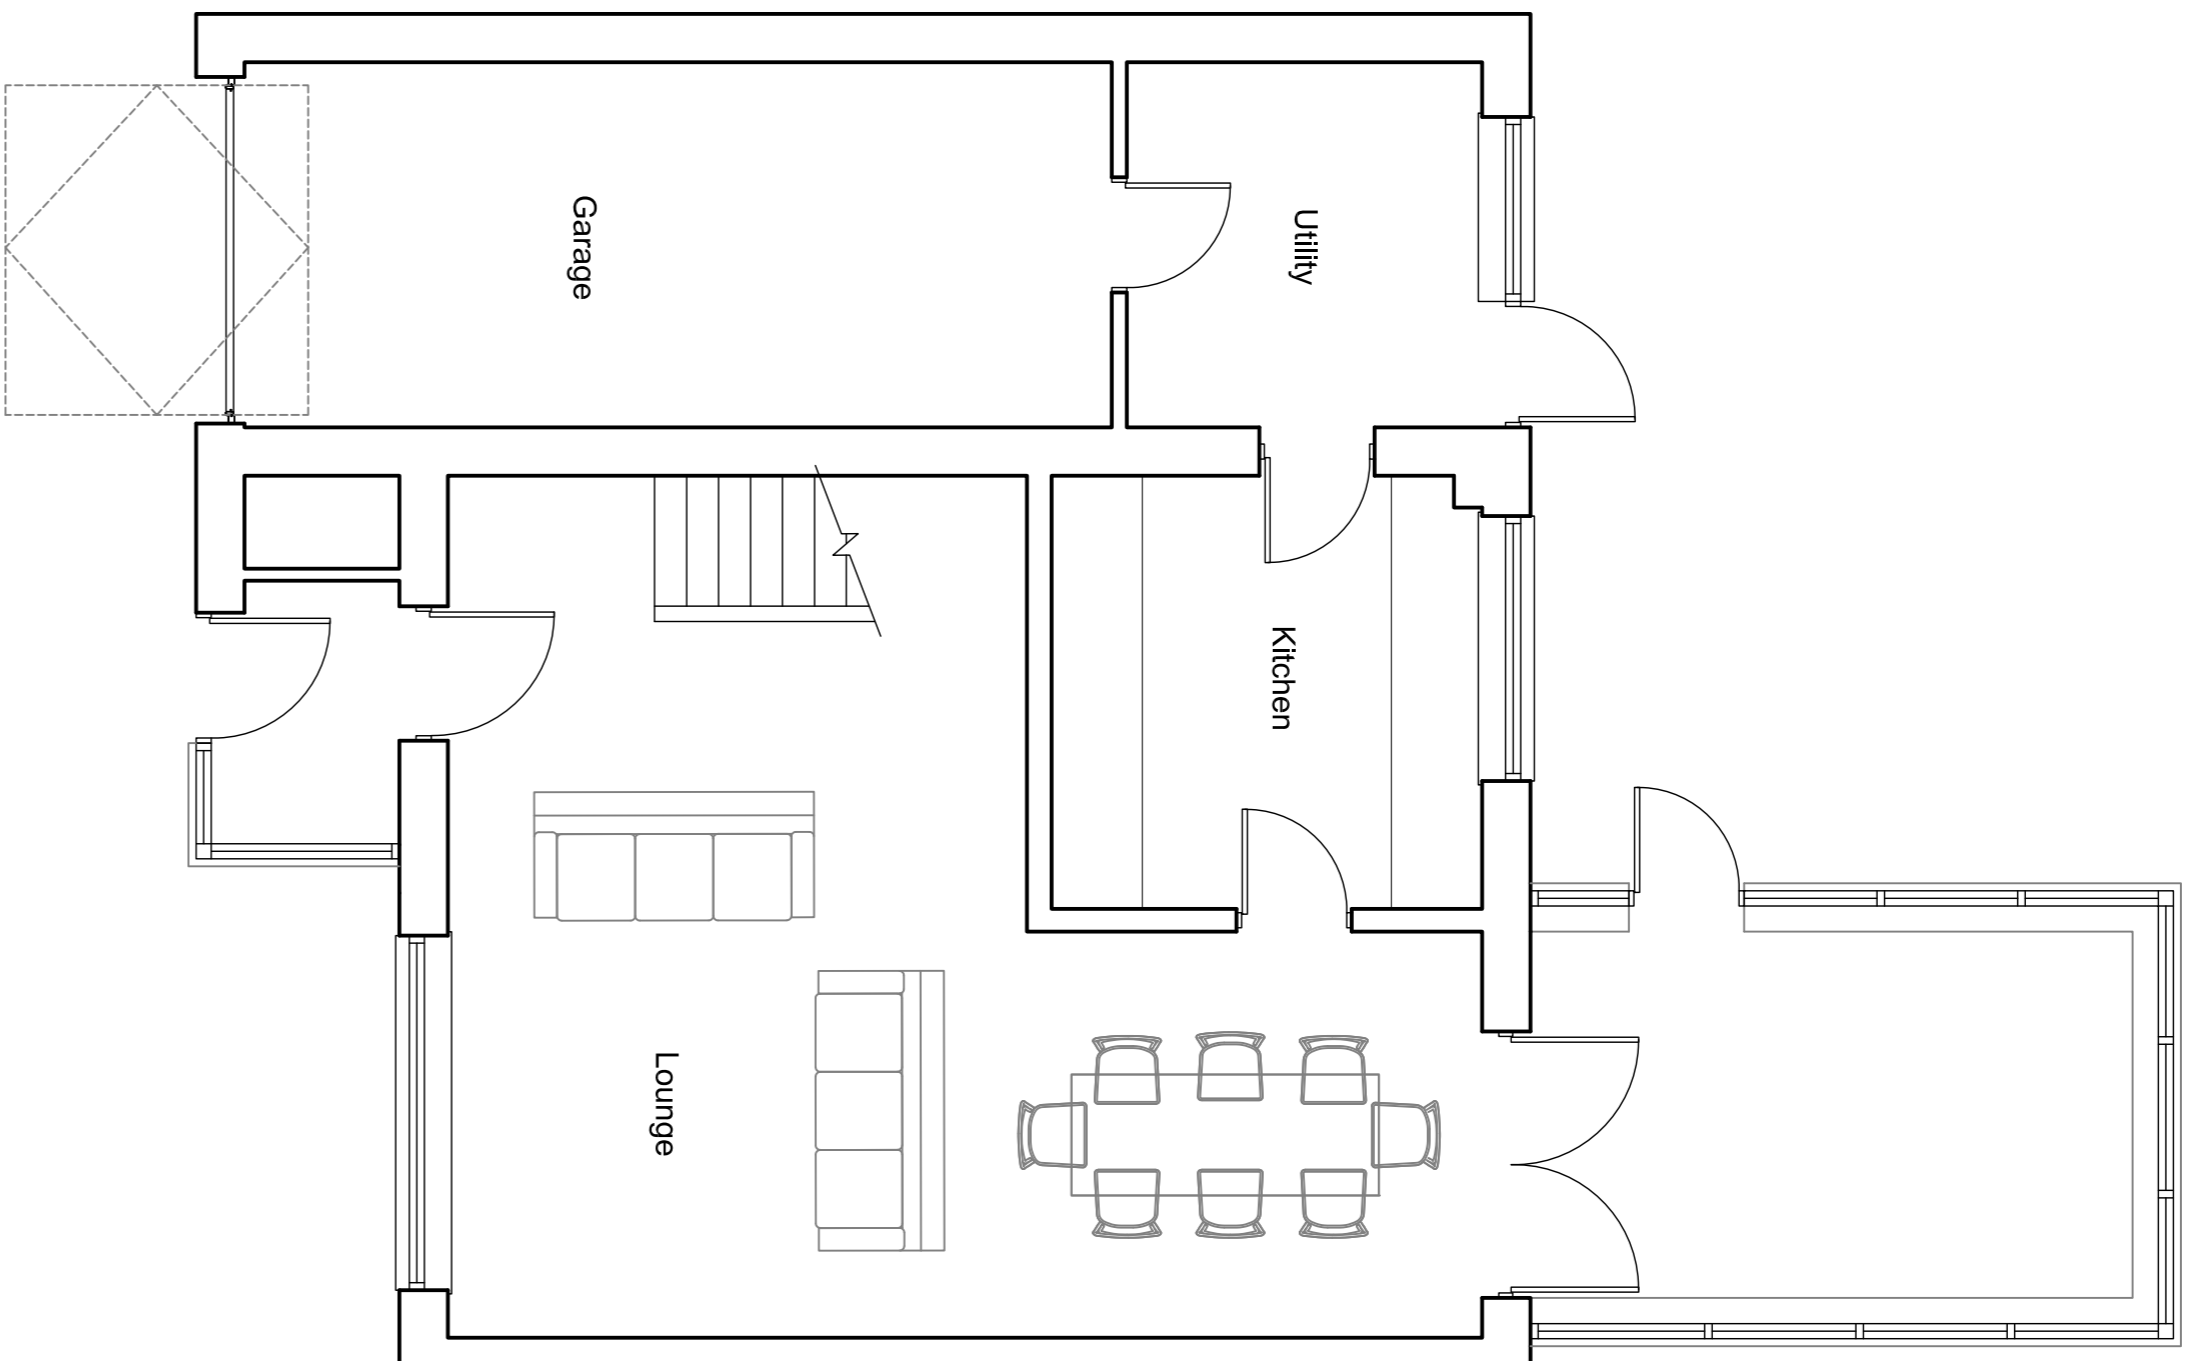


Ground Floor Plan

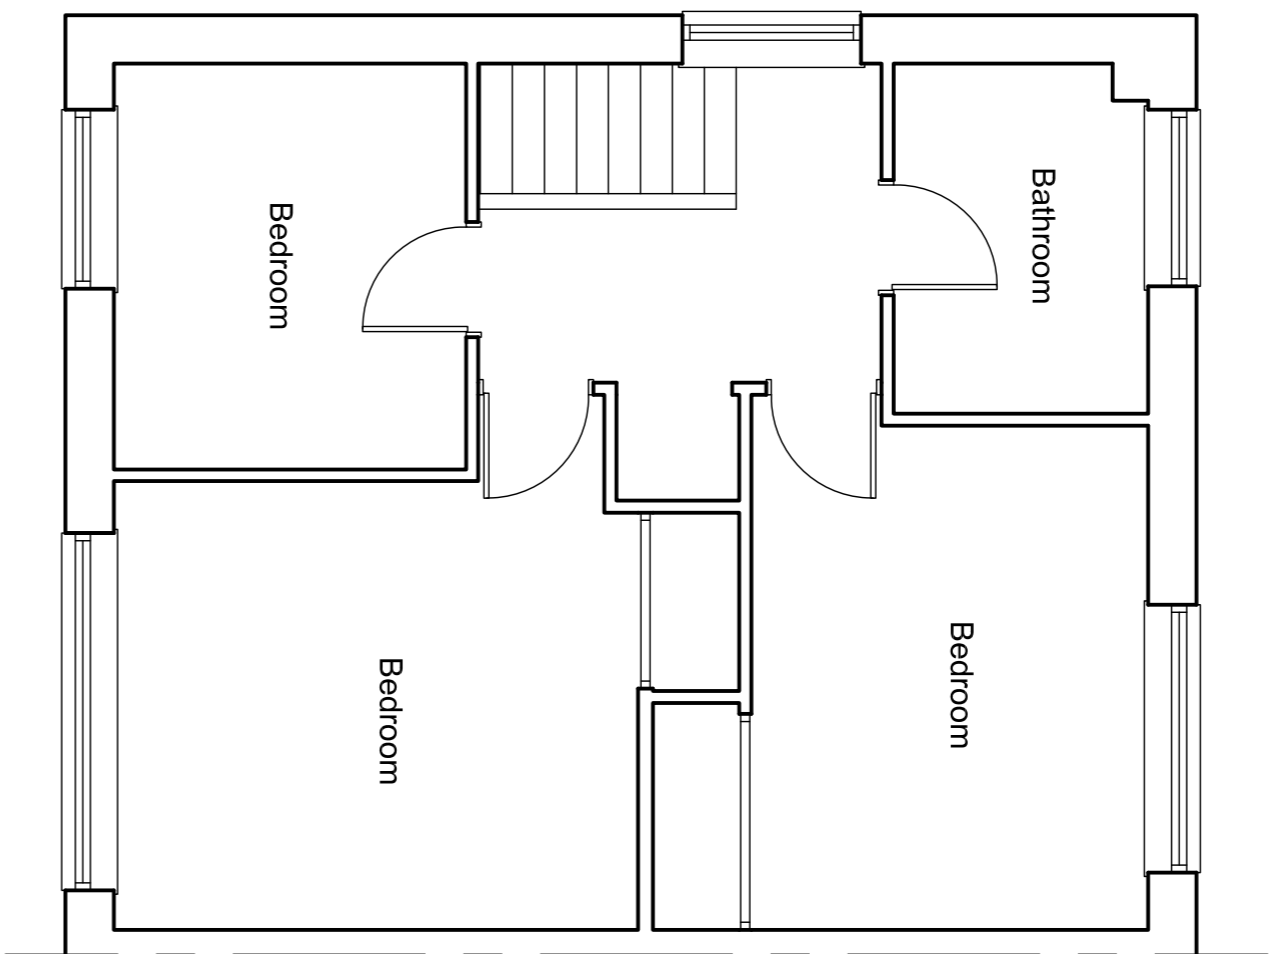

First Floor Plan

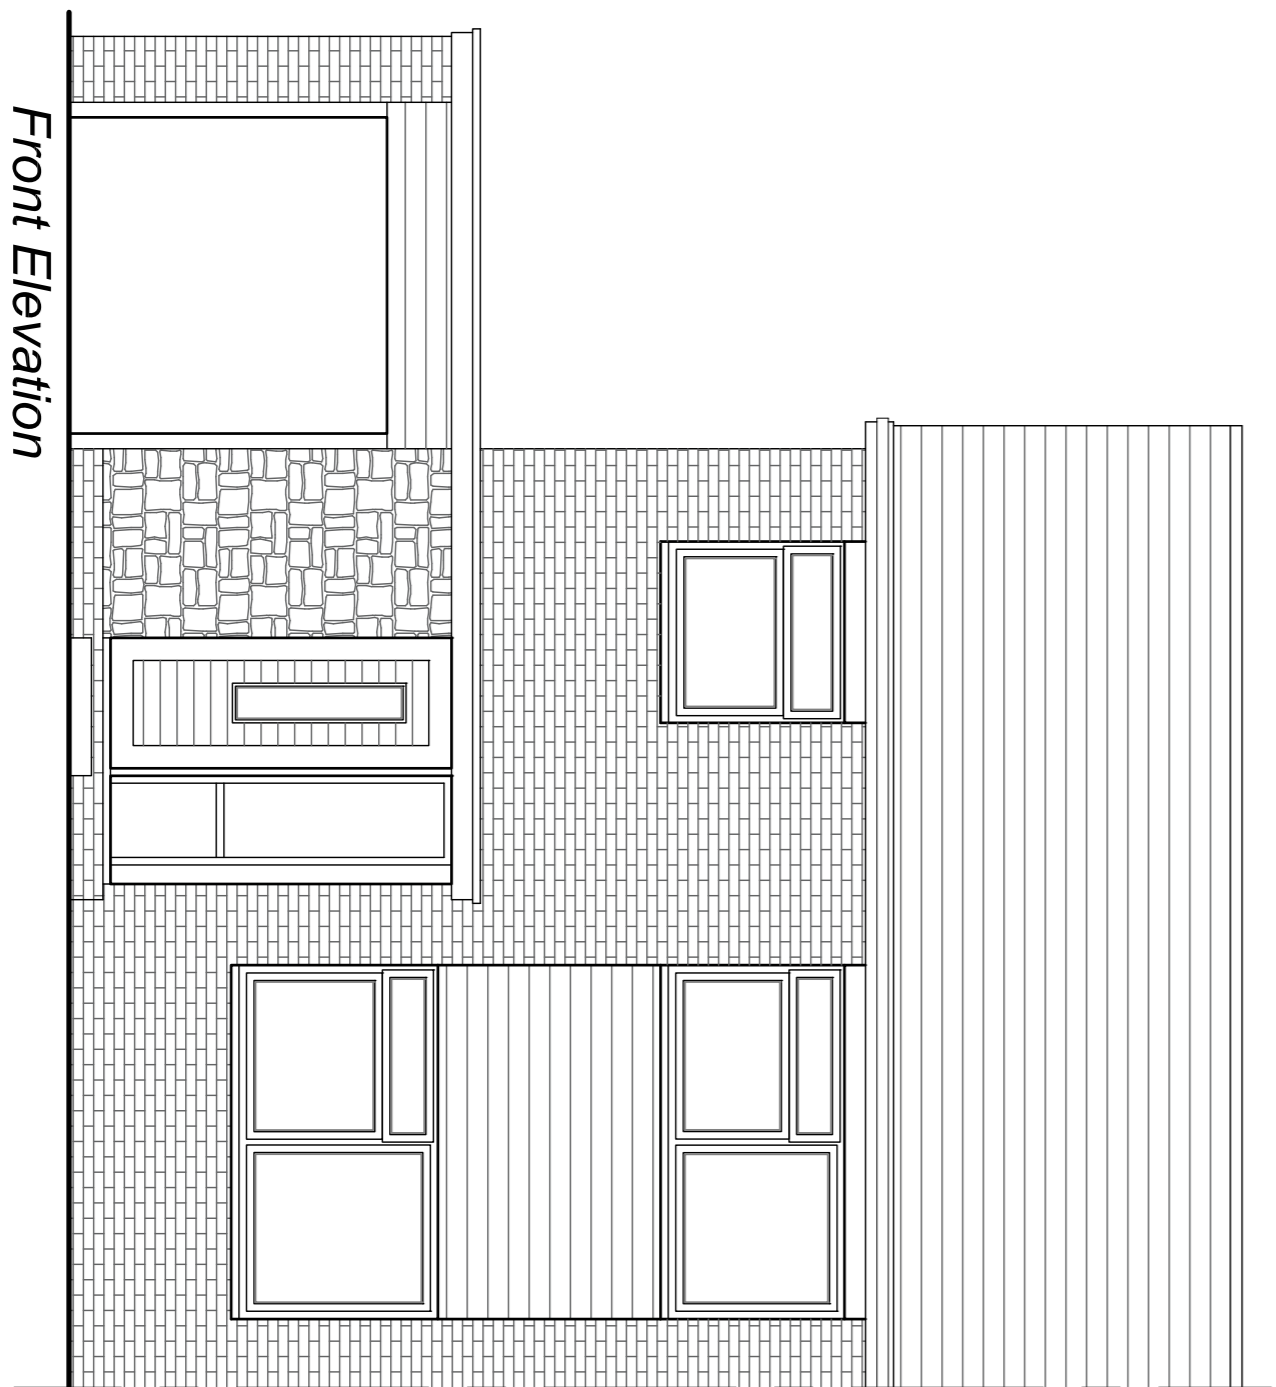


Front Elevation

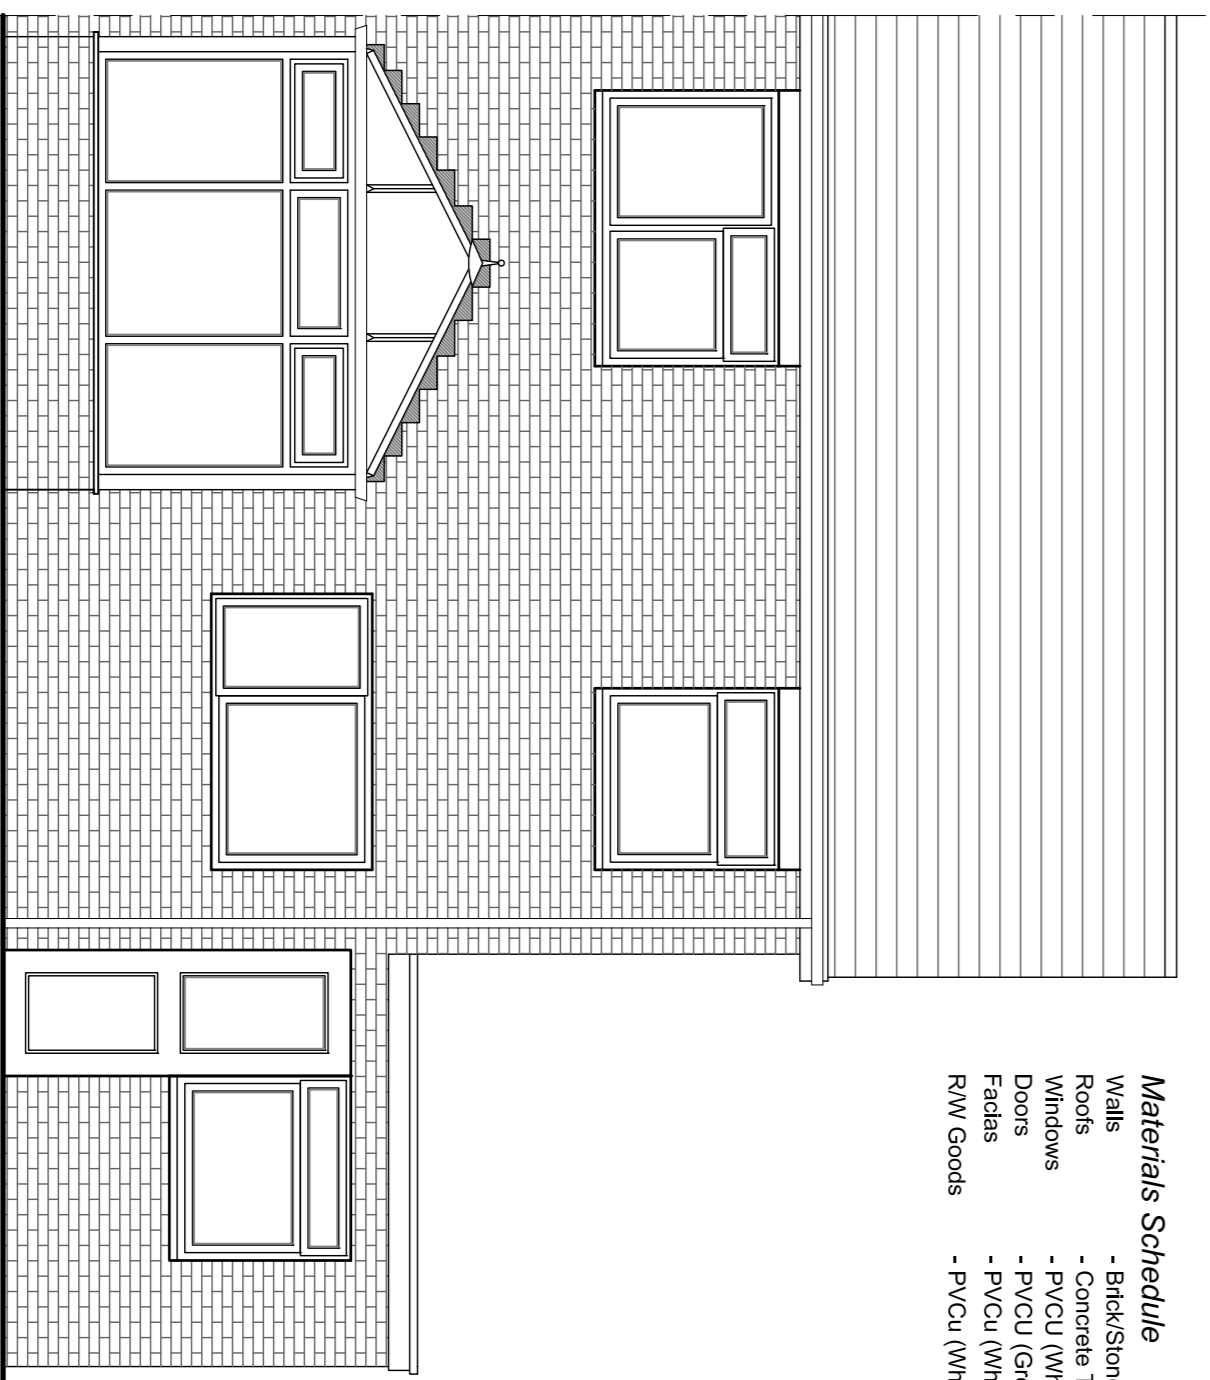


Rear Elevation

- Materials Schedule**
- Walls - Brick/Stone
 - Roofs - Concrete Tile
 - Windows - PVCU (White)
 - Doors - PVCU (Grey)
 - Facades - PVCU (White)
 - R/W Goods - PVCU (White)

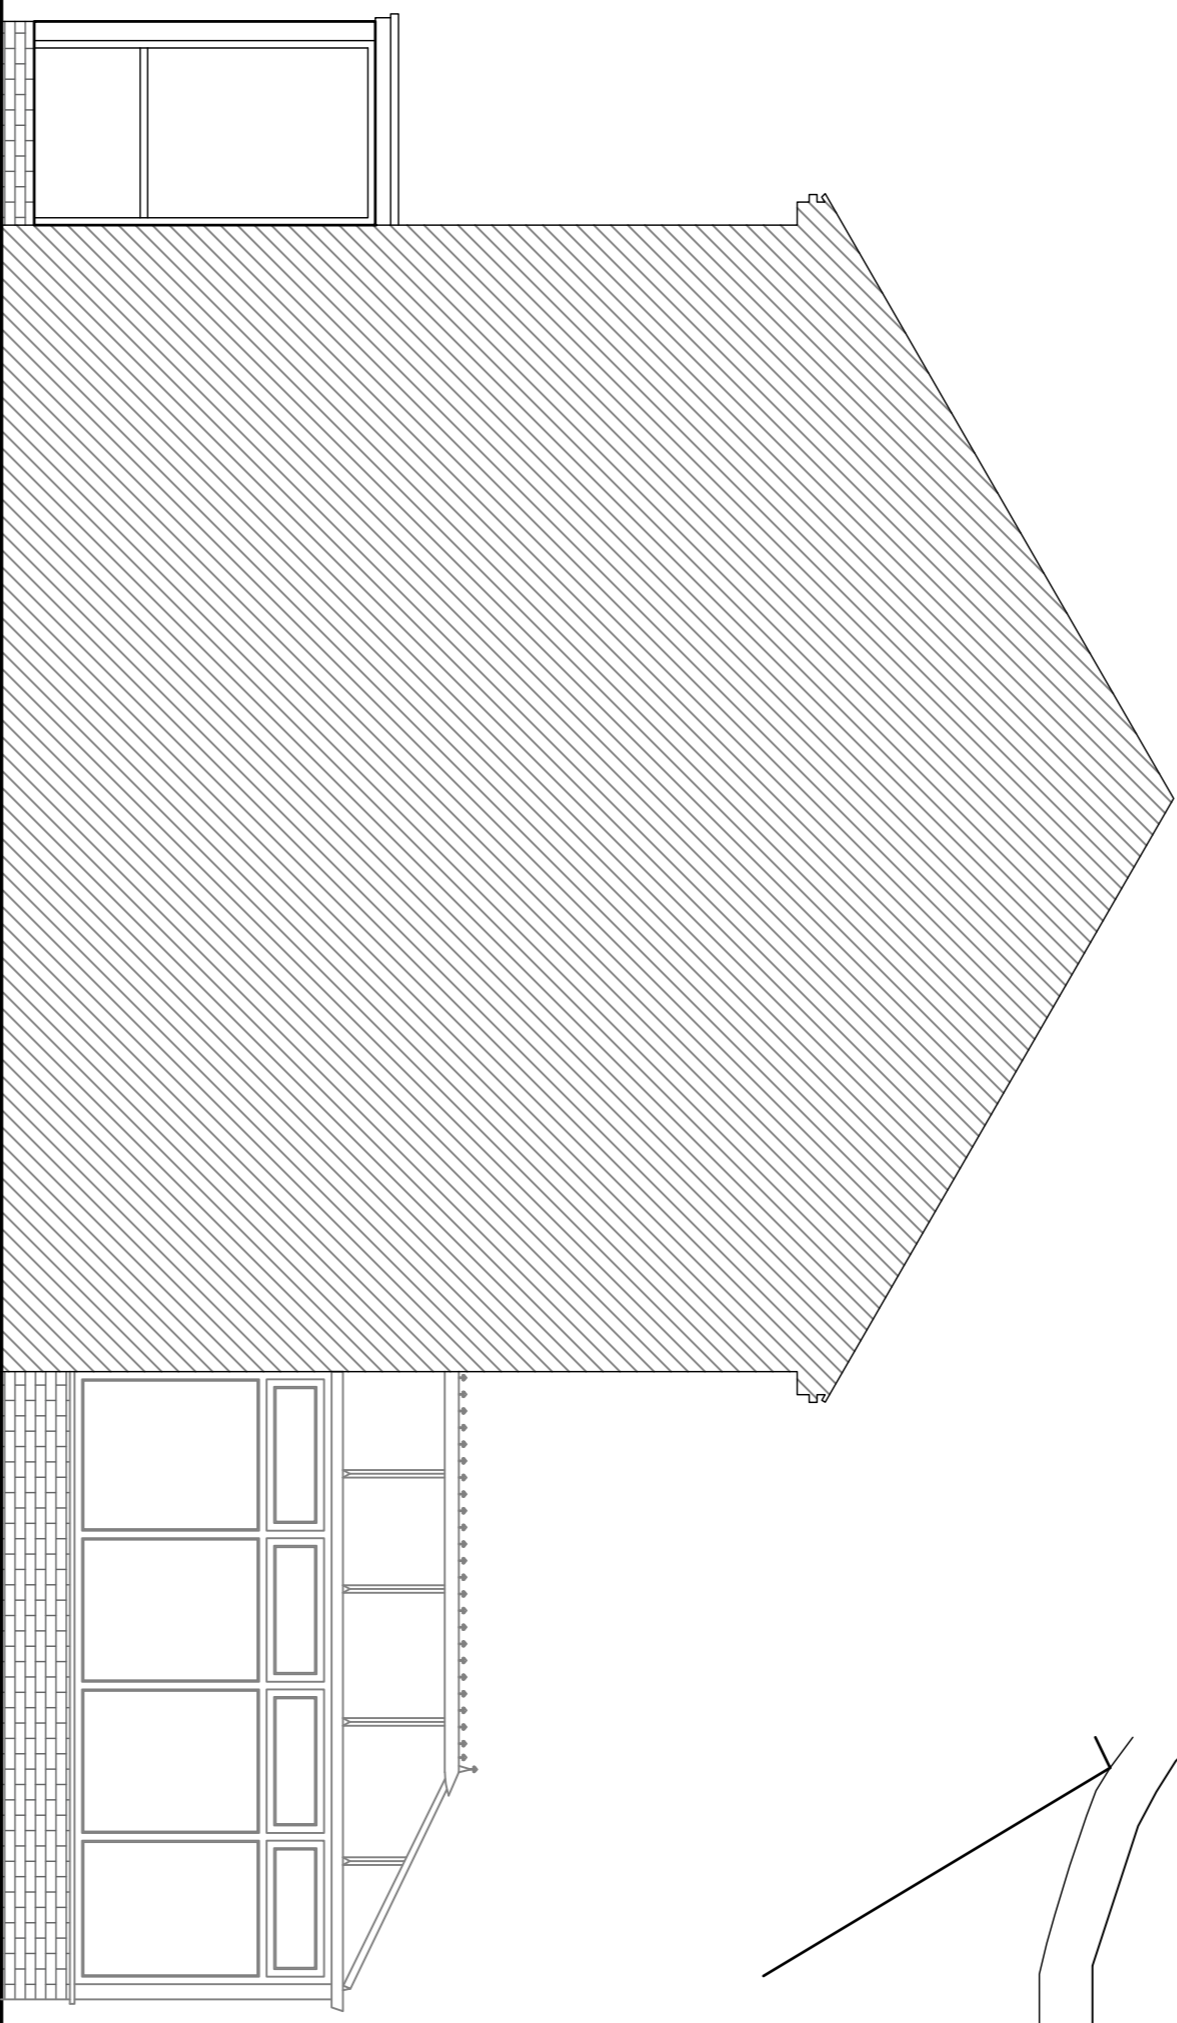


Sectional Side Elevation

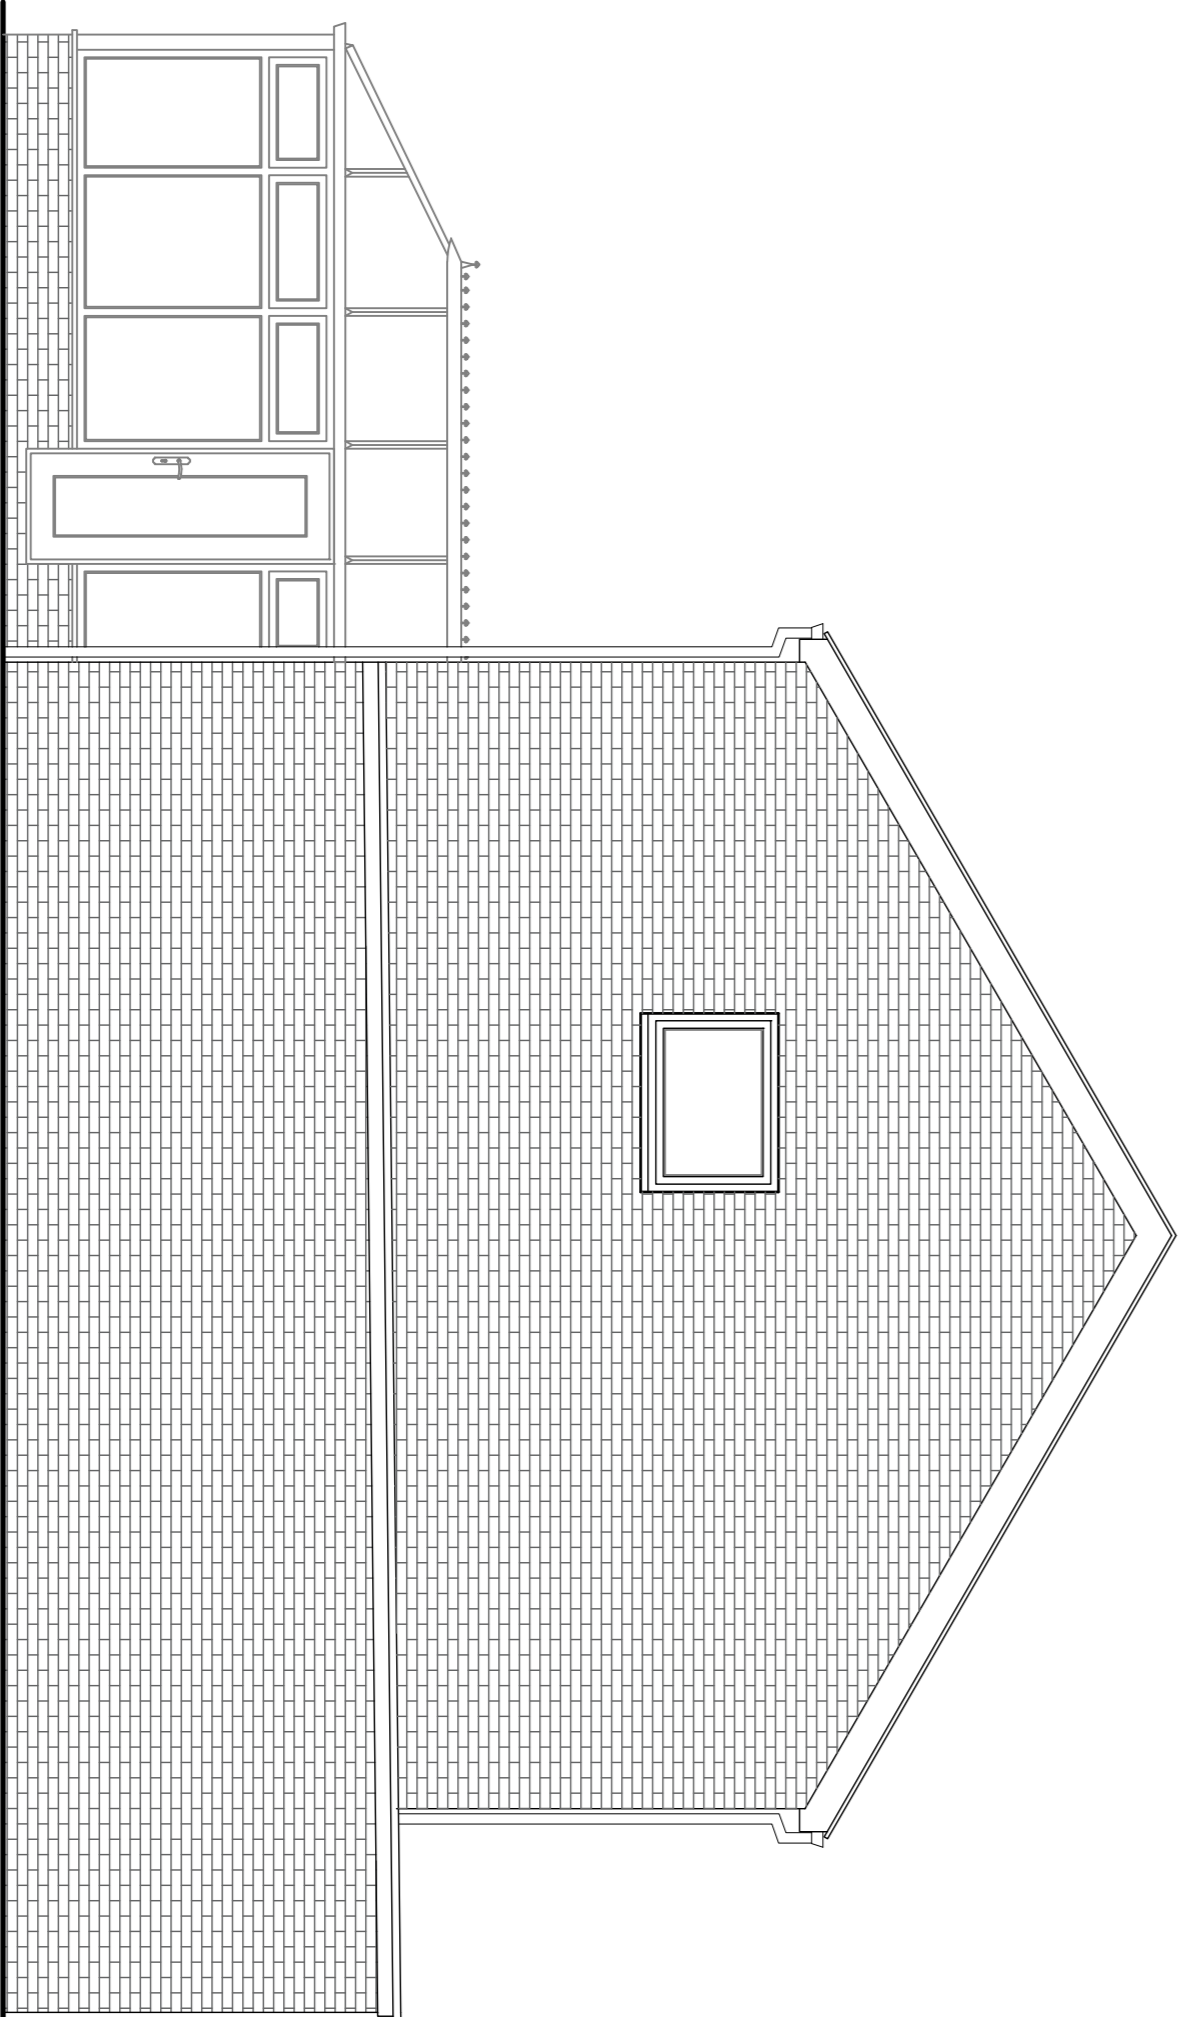

Side Elevation

Site Plan

Scale 1:200

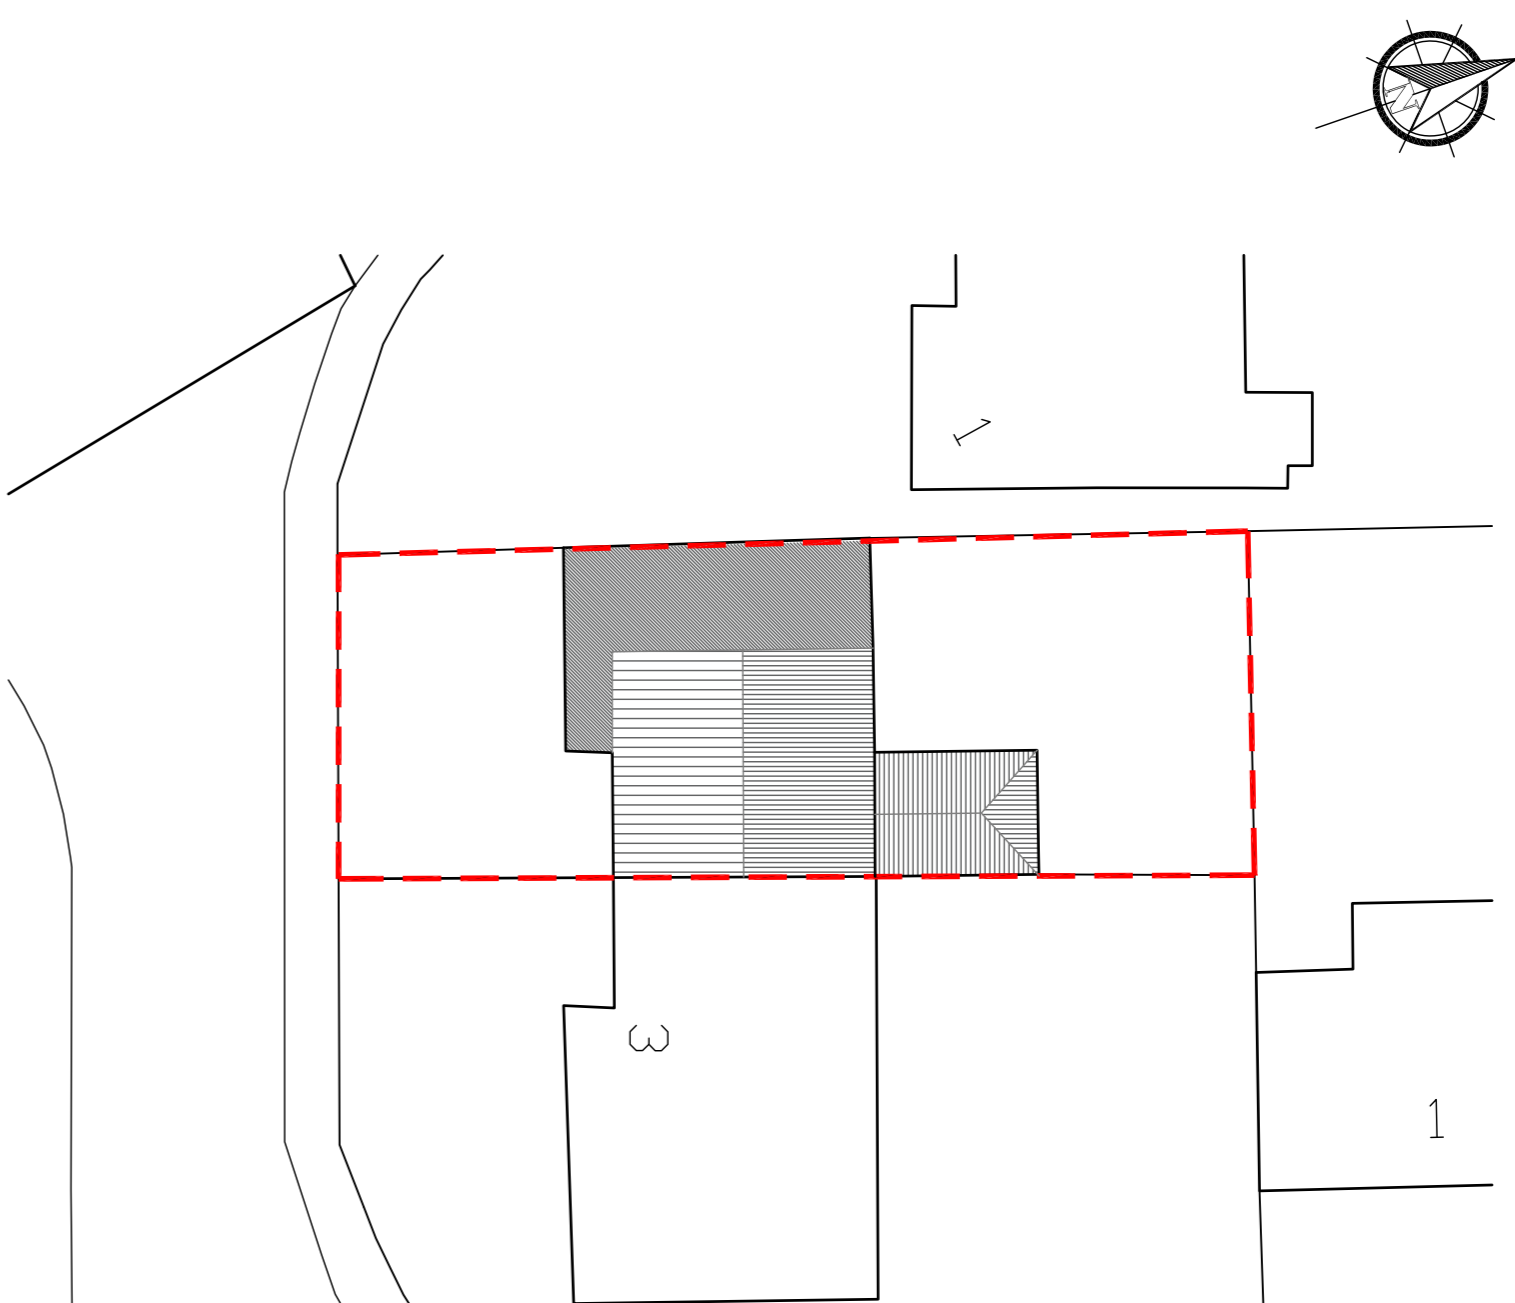

| | |
|--|-----------------|
| OWNER/OCCUPIER | |
| Kurt Johnson | |
| PROJECT TITLE | |
| Proposed alterations at, 2 Cheadle Avenue, NE28 9QP | |
| DRAWING TITLE | |
| PLANNING DRAWINGS Existing Survey Drawings | |
| SCALE: | |
| as shown @ A1 | |
| DATE: | DRAWING NUMBER: |
| May 2021 | 001 |