



Basement Floor Plan

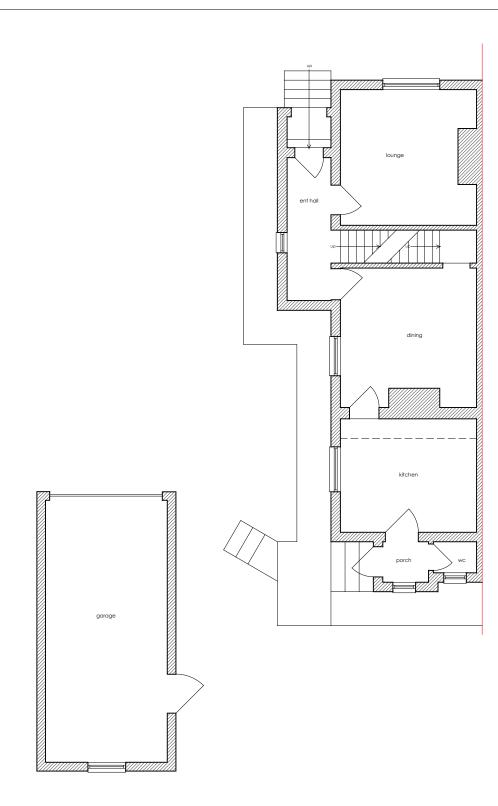

Ground Floor Plan

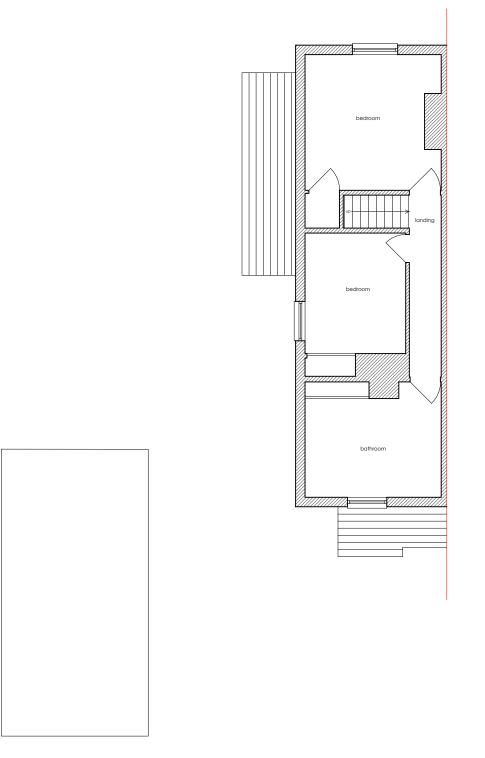

First Floor Plan

Client: Andy Healy

Project: Proposed Extension & Internal Alterations

2 North View Barden Road Speldhurst

TN3 0QE

Drg. No: 21\_31 - 10

Title: Existing Floor Plans

Scale: 1:100 @ A3

Date: May 2021

Matt Rice-Tucker Architect BA (Hons) - MArch - PG Dip

matt.ricetucker@gmail.com





metric scale (1:100)