


REAR ELEVATION

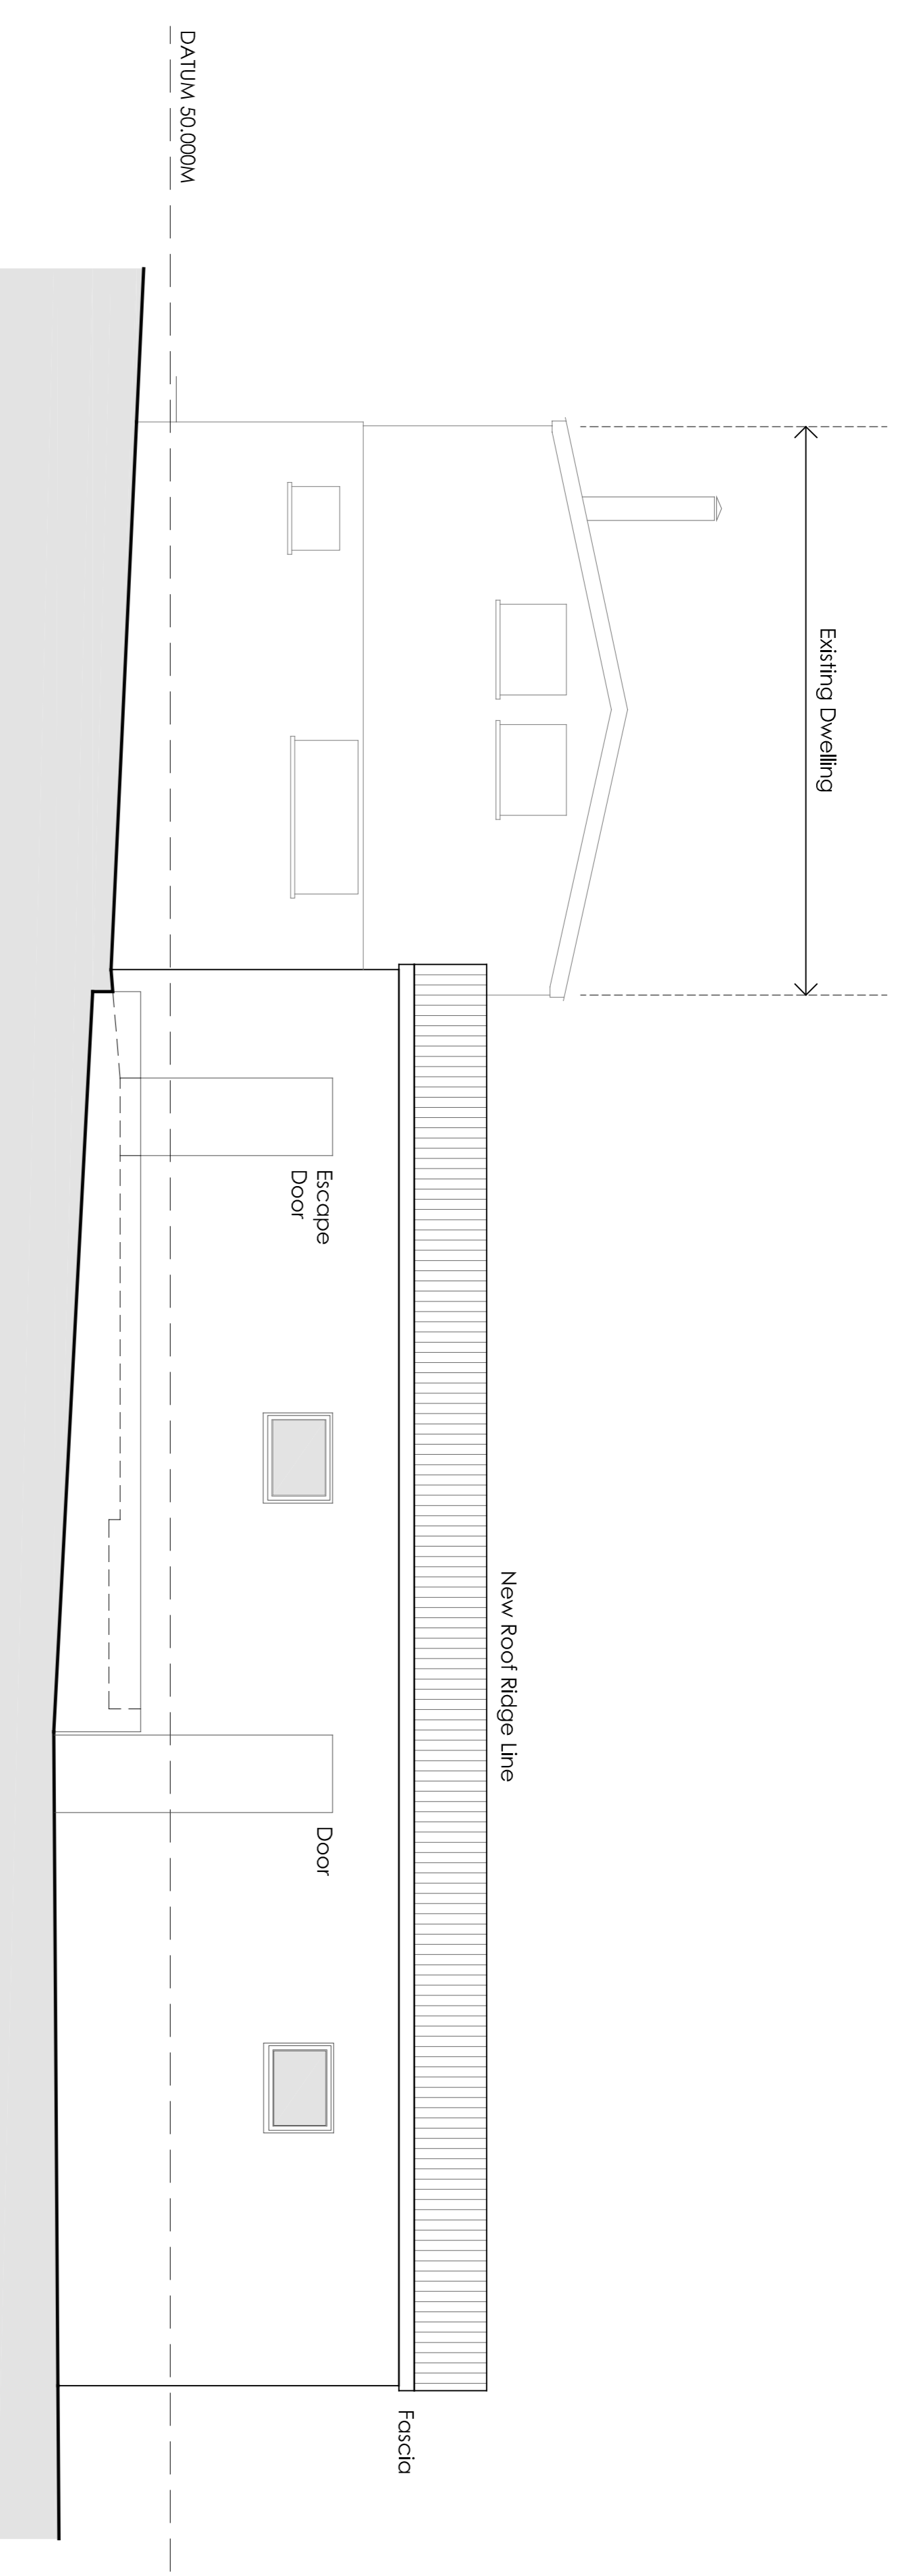

Existing Dwelling

New Roof Ridge Line

Fascia


Escape Door

Door

DATUM 50.000M

Rear Elevation

MATERIAL SPECIFICATION	
Walls:	Painted render, colour to be confirmed
Pitched roofs:	Profile metal sheeting
Fenestration:	Electrically-operated powder-coated roller shutter door (Gedagel), colour to be confirmed
Rainwater goods:	Black PVCu to match existing

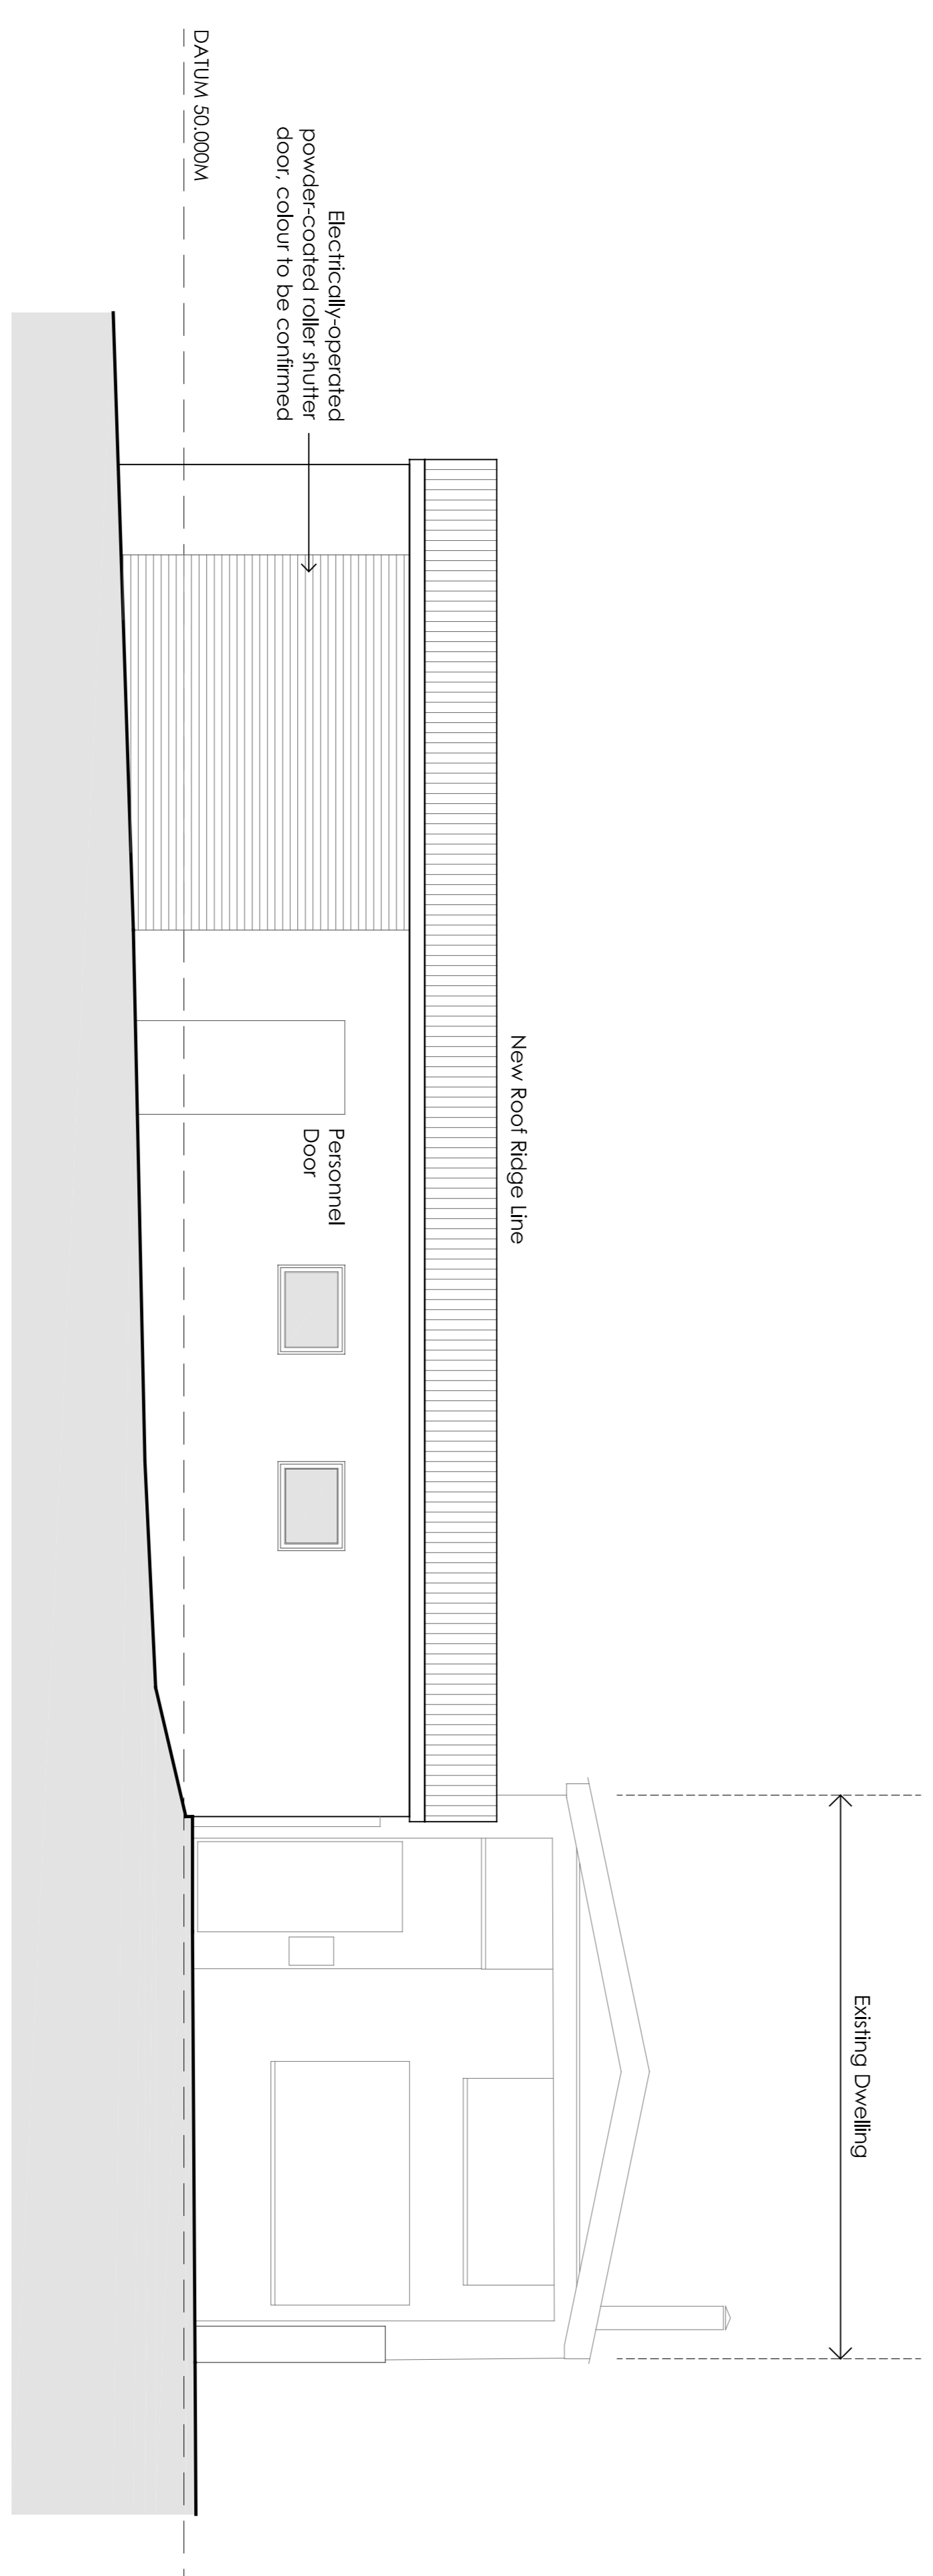

Existing Dwelling

New Roof Ridge Line

Electrically-operated powder-coated roller shutter door, colour to be confirmed

Personnel Door

DATUM 50.000M

Front Elevation

PLANNING ISSUE

REV.	DATE	REVISION
E		
D		
C		
B		
A	16/05/2021	Elevation completed

BWP Bannockburn Partnership
 Consulting Structural Engineers
 8 Station Road, West Surrey, Surrey, GU8 9EP
 Web: www.bwp-eng.co.uk Tel: 01883 713344
 Email: sales@bwp-eng.co.uk

Client: **Mr N Hysell**
 Job: **FOUNTAIN FARM, WELL HILL NURSERY, FIRMINGERS ROAD, ORPINGTON BR6 7QH**

Title: **Proposed Remodelling of Existing Shed and Change of Use of Barn FRONT AND REAR ELEVATIONS AS PROPOSED**

Scale	Date	Drawn	Checked	Rev.
1:50	January 2021	WS	WS	A
Size	Dim No.	Sheet No.		Rev.
A1	S2124 / 03			A

NOTE
 FOR PLANNING PURPOSES ONLY THIS DRAWING MAY BE SCALED. IF DIGITALLY ISSUED END USER TO ENSURE THAT DRAWING IS PRINTED TO PAPER SIZE STATED IN TITLE BOX WITH NO PAGE SCALING APPLIED.
 SCALE BAR (1:50)

