



01 LOCATION PLAN
1:1250

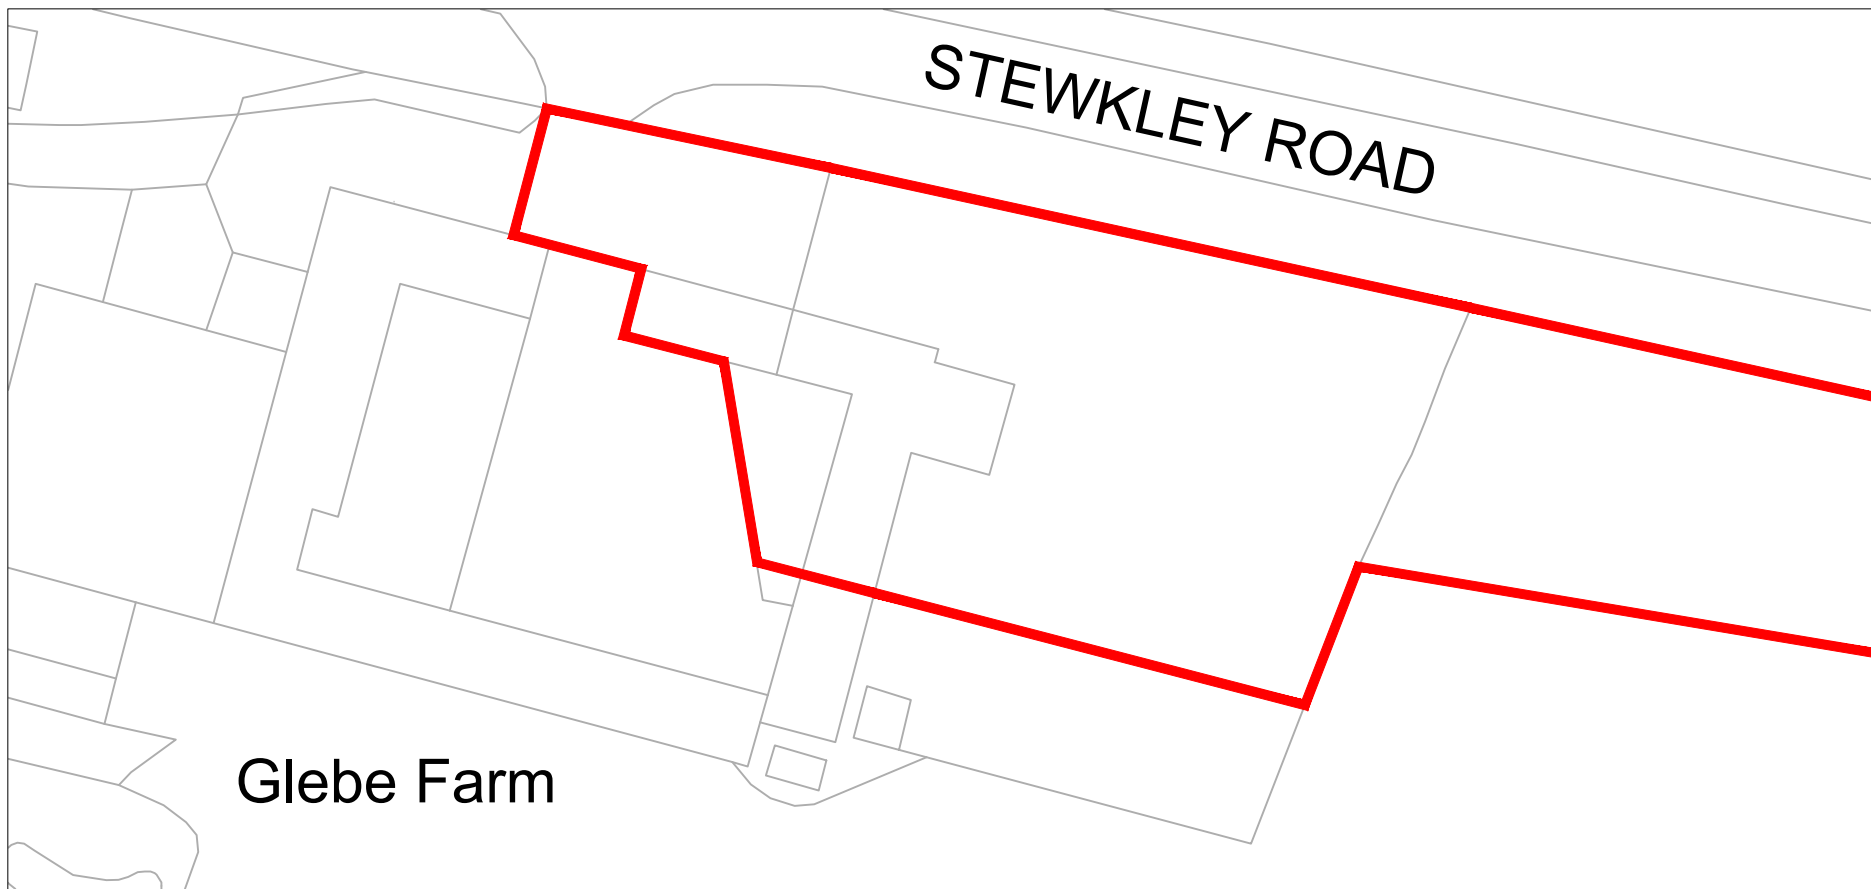

02 SITE PLAN
1:500

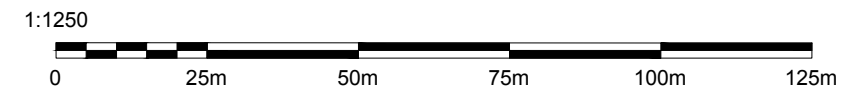

- NOTES:
1. To be read in conjunction with all other consultants drawings.
 2. Contractors to check site conditions prior to commencement of work.
 3. Any discrepancies to be reported directly to the AW Architectural Design Ltd.
 4. Do not scale off drawing. Use figured dimensions only.
 5. All dimensions to be checked on site.
 6. All drawings are the copyright of AW Architectural Design Ltd.

FOR PLANNING

REV:	DATE:	DESCRIPTION:

CLIENT:
MR MARCHANT

PROJECT:
Glebe Farm

ADDRESS:
**Glebe Farm,
Stewkley Road,
Wing,
Leighton Buzzard**

DRAWING TITLE:
SITE & LOCATION PLAN

SCALE: As shown @ A3	DATE: April 2021
--------------------------------	----------------------------

JOB NO: GFG20	DRG NO: 80	REV:
-------------------------	----------------------	----------

DRAWN BY: DK	CHECKED BY: AW
------------------------	--------------------------

AW ARCHITECTURAL DESIGN
 1 The Willows, Mill Farm Courtyard, Beachampton,
 Milton Keynes, Buckinghamshire, MK19 6DS
 T: 01525 240800
 E: admin@aw-architectural.co.uk
 W: www.aw-architectural.co.uk