




Revisions				
No.	Revision note	Date	By	Check
A	Utility room and kitchen relocated, WC to be refurbished. Window and door arrangement modified.	10.08.21	pc	pc

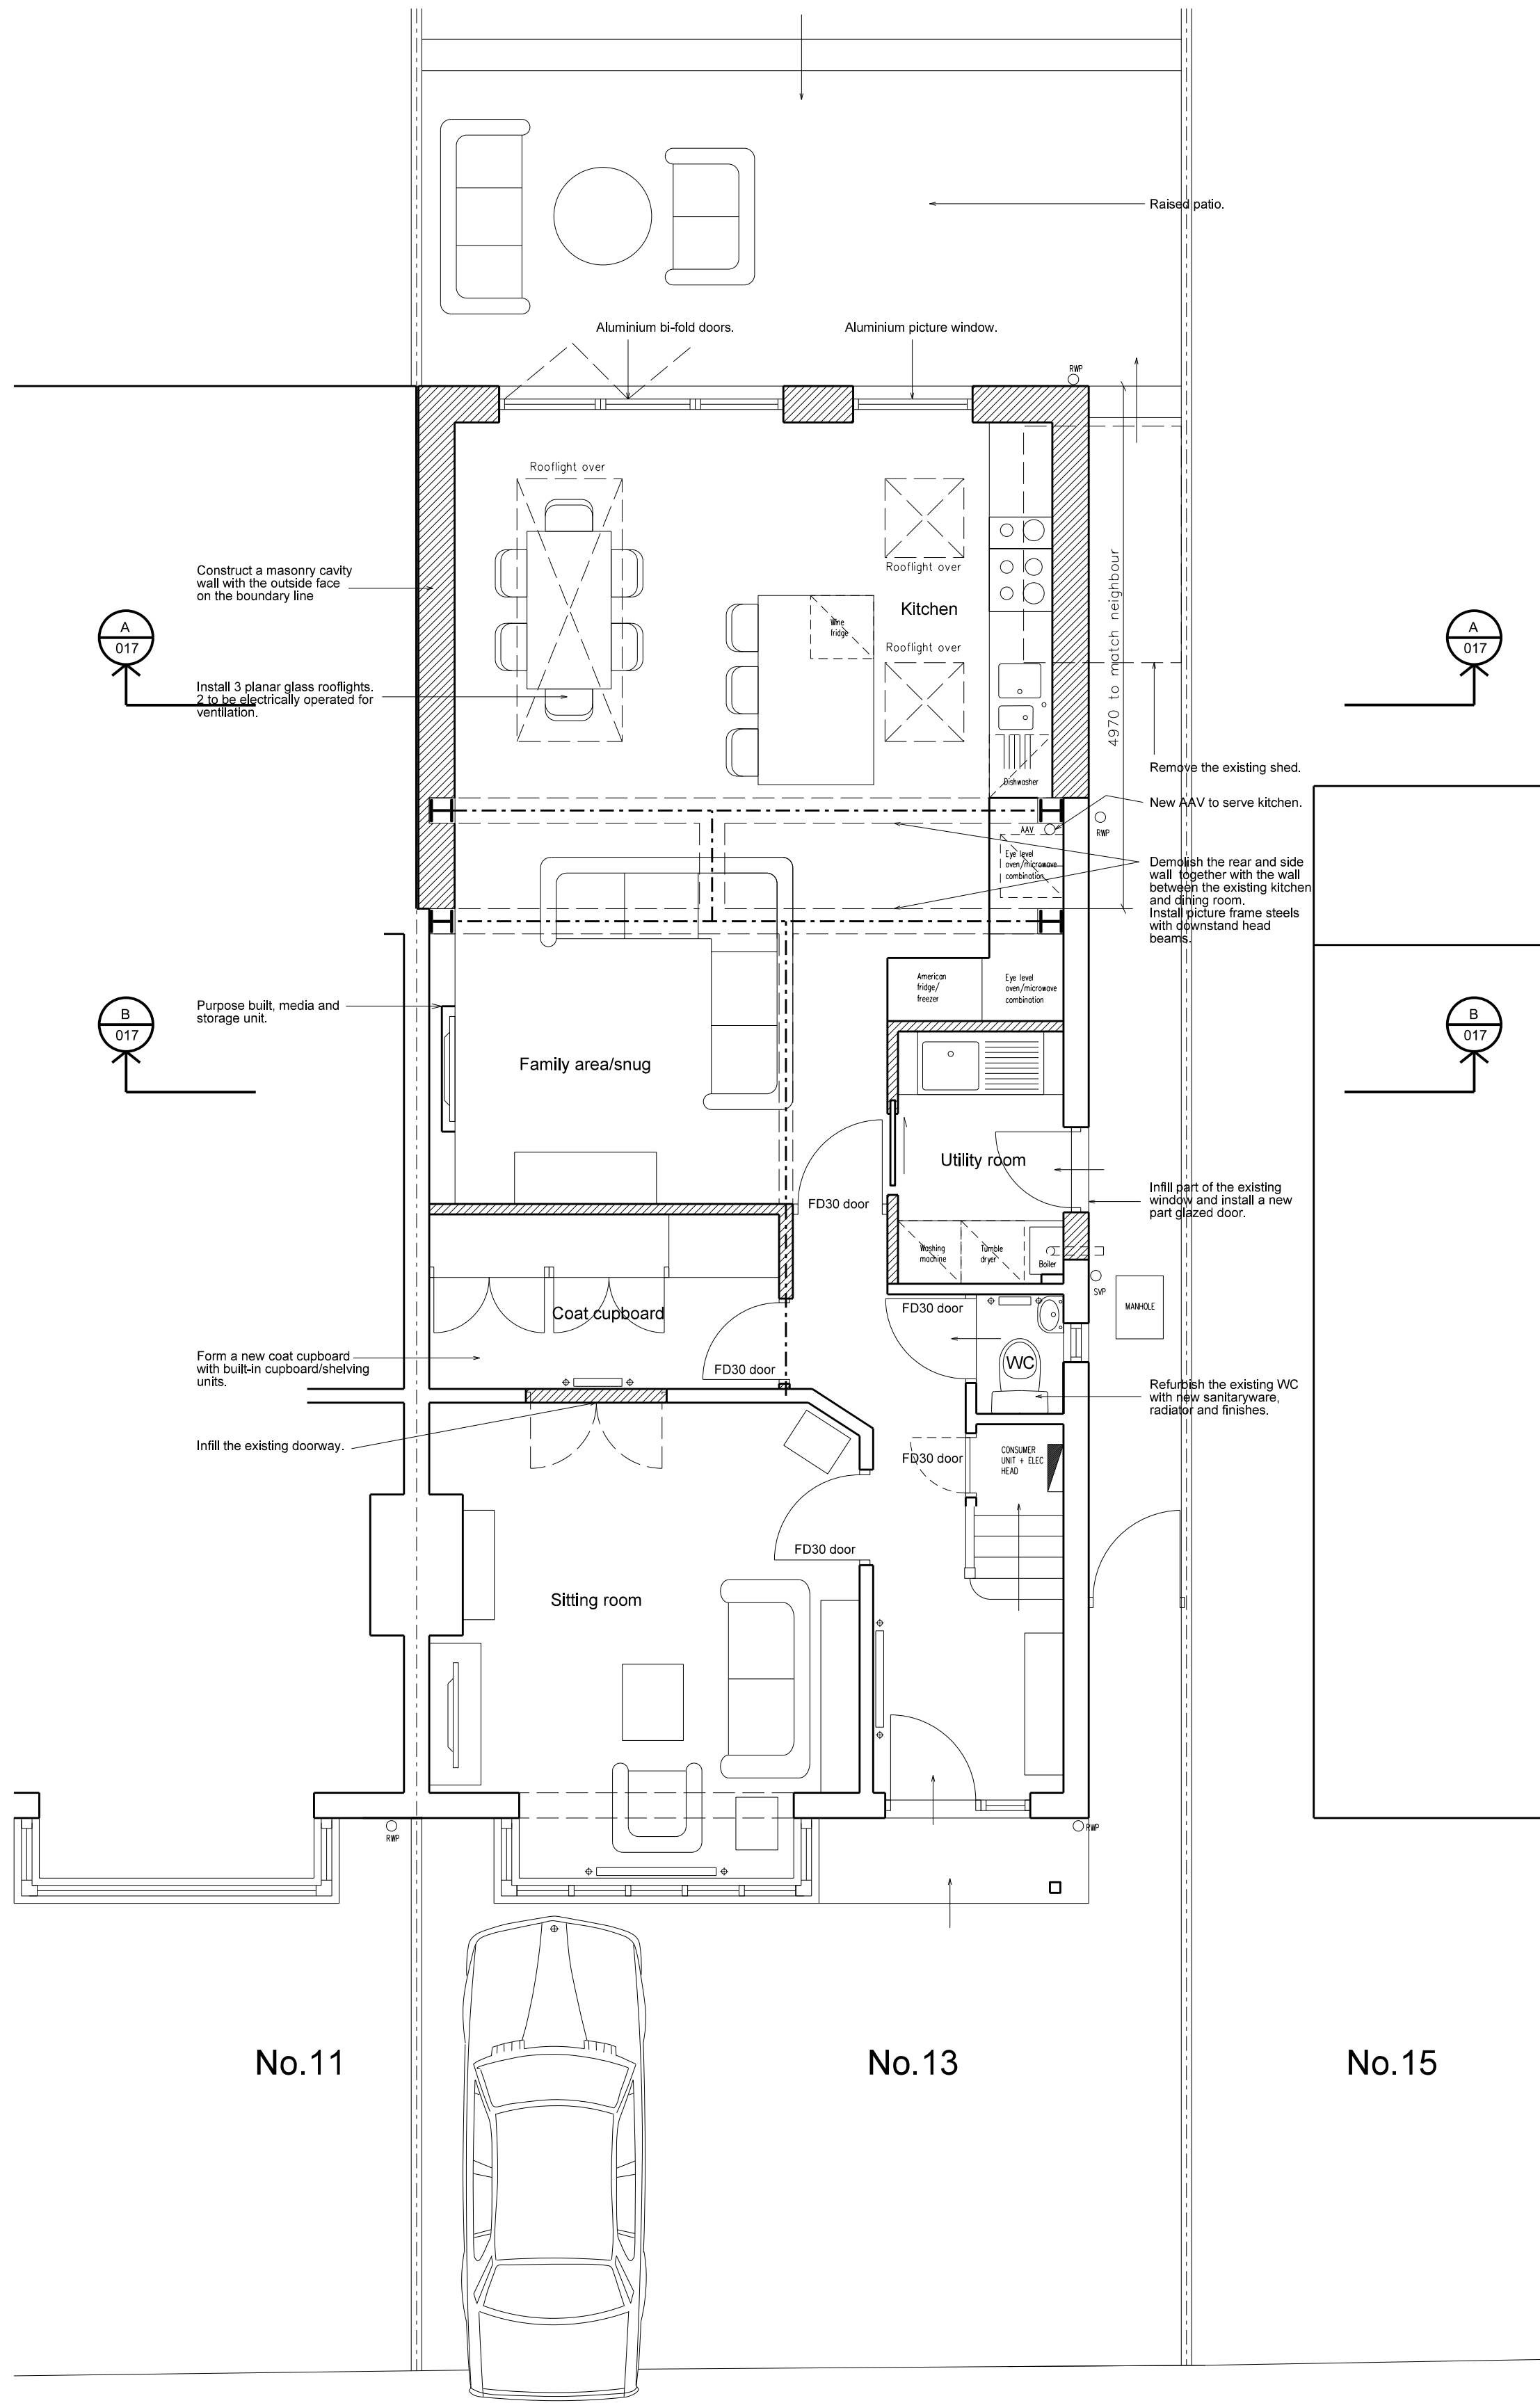

GROUND FLOOR PLAN

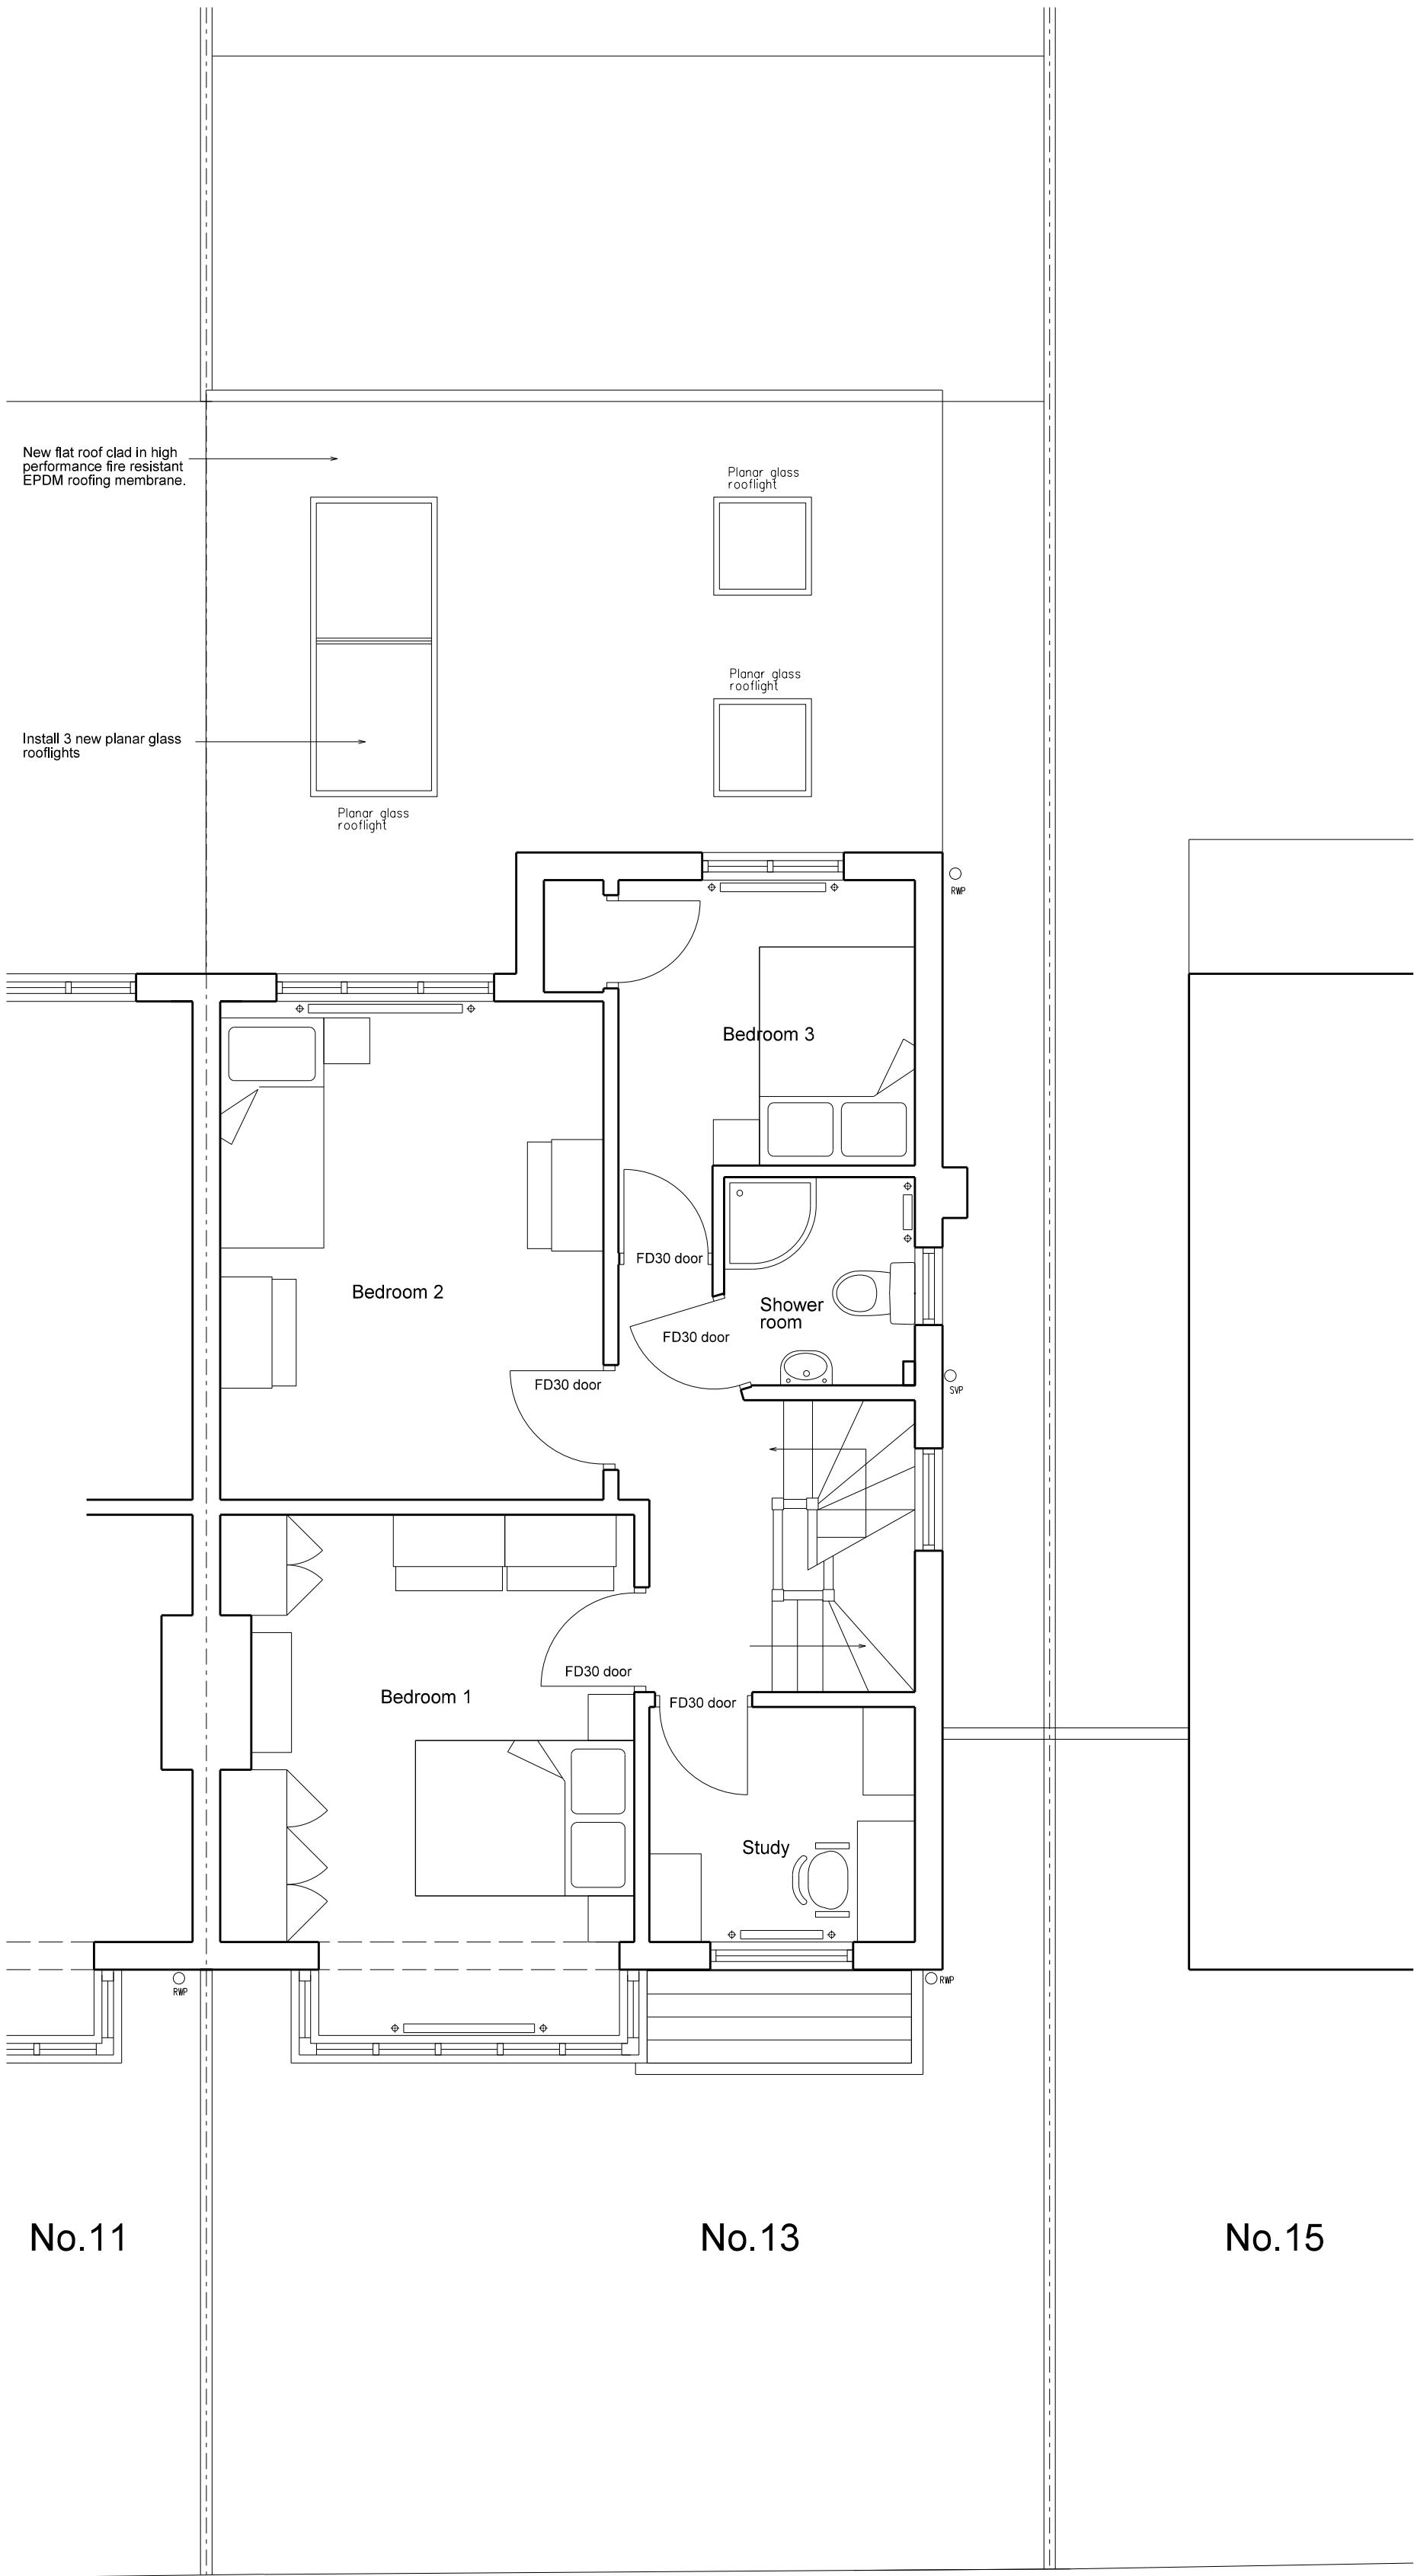

FIRST FLOOR PLAN  
(Second floor and main roof  
are unaffected by the proposals)

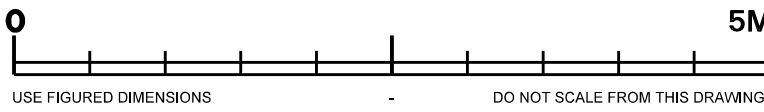


Project  
**13 NEVILLE ROAD  
NORBITON  
KT1 3QX**  
Title  
**PROPOSED FLOOR PLANS  
GROUND + FIRST**

Drawing Status **PLANNING**  
Date: 18.08.21 1:50 @ A1  
Drawn by: PC 1:100 @ A3  
Checked: PC  
Drawing No: **13NR/P/012** Revision **A**  
© Paul Crowther Architect

**PAUL CROWTHER  
ARCHITECT**

67 St Albans Road  
Kingston upon Thames KT2 5HH  
Tel: 07909-912567  
e mail: pcrowther@biscoestanton.co.uk

Client  
**MR + MRS O'NEIL**

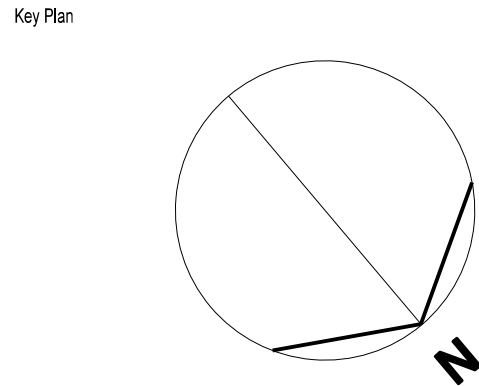

Key Plan