



0 1 2 3 4 5 6 7 8 9 10


SCALE 1:50

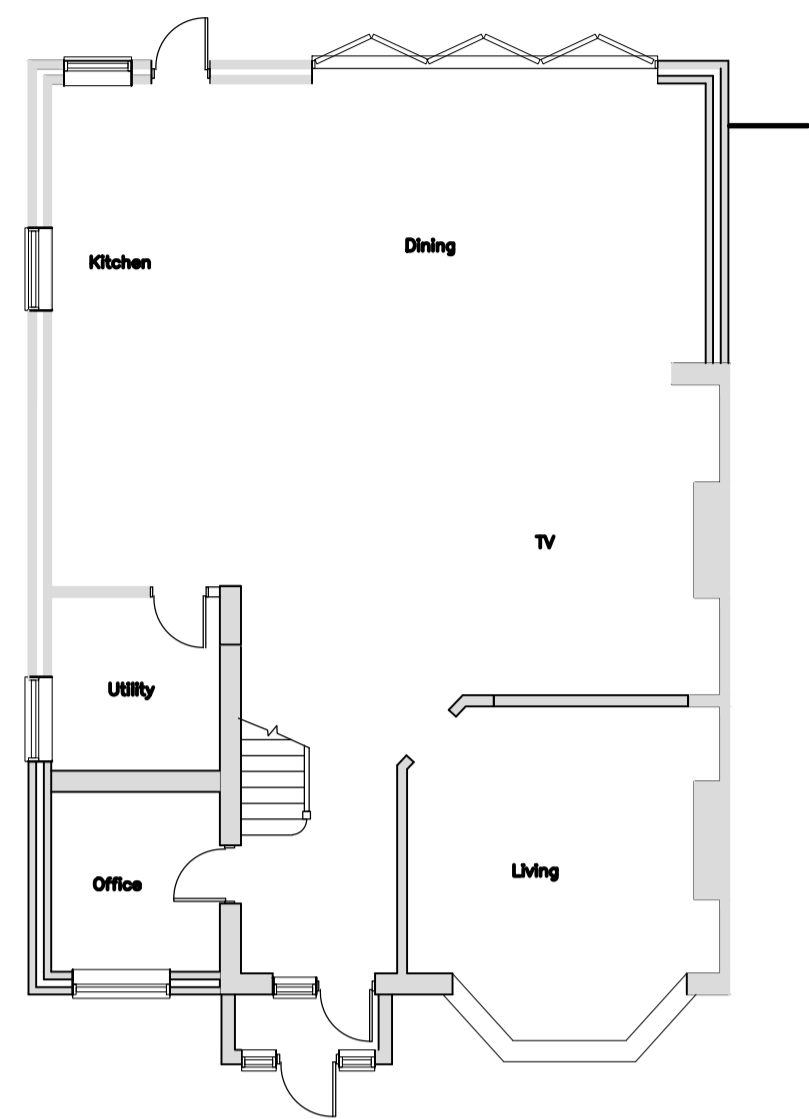


EXISTING GROUND FLOOR PLAN
SCALE 1:100
NO CHANGES PROPOSED

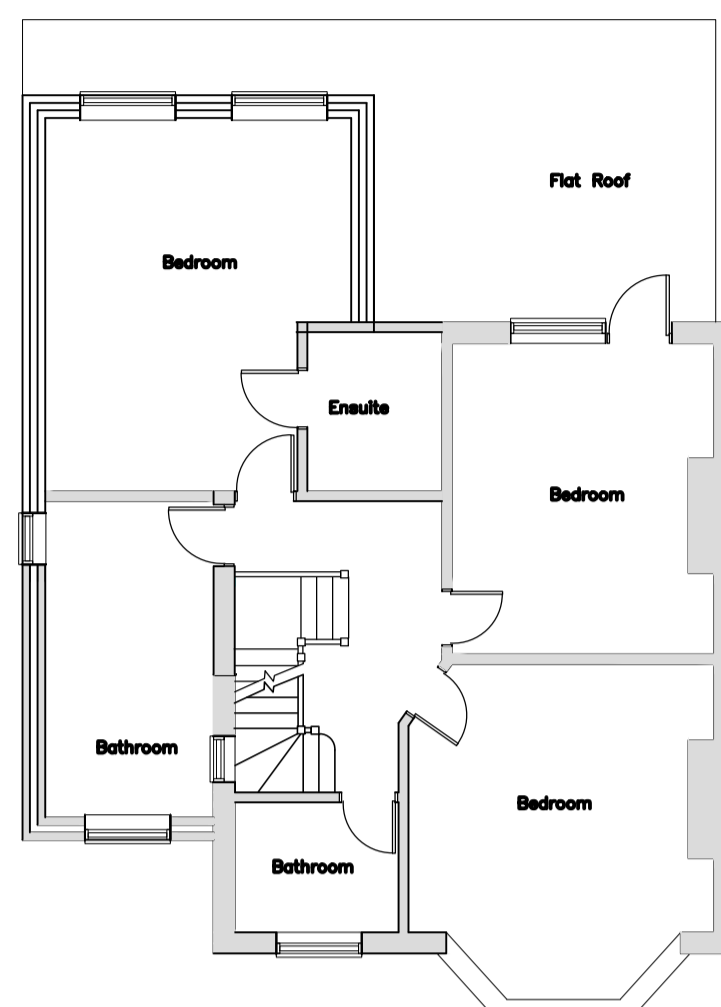


EXISTING FIRST FLOOR PLAN
SCALE 1:100
NO CHANGES PROPOSED

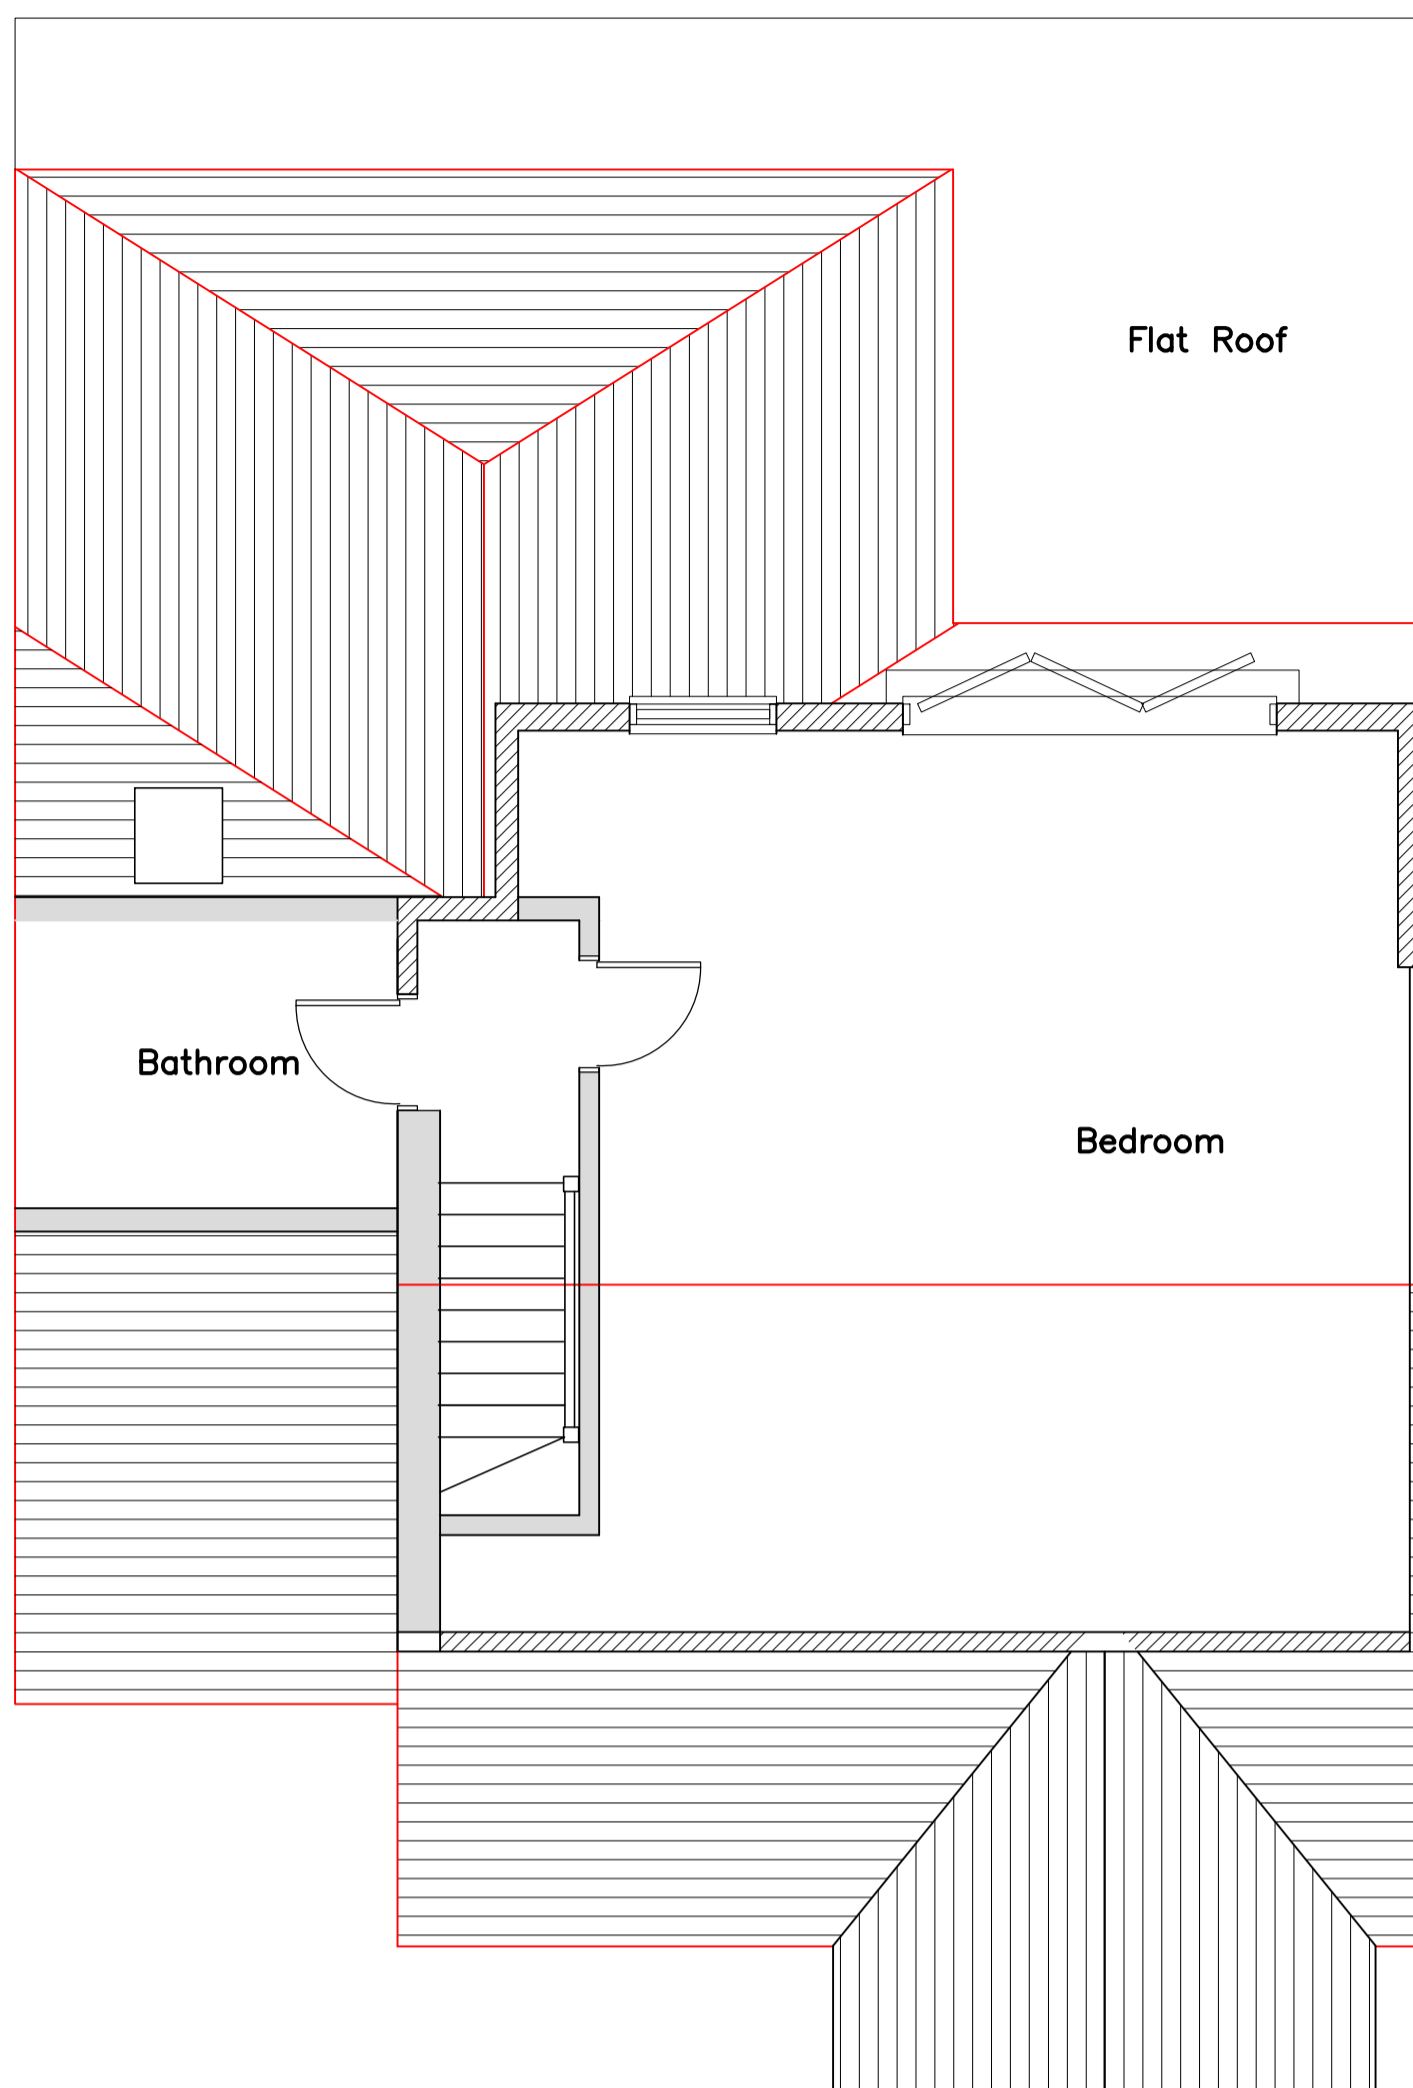


EXISTING SECOND FLOOR PLAN

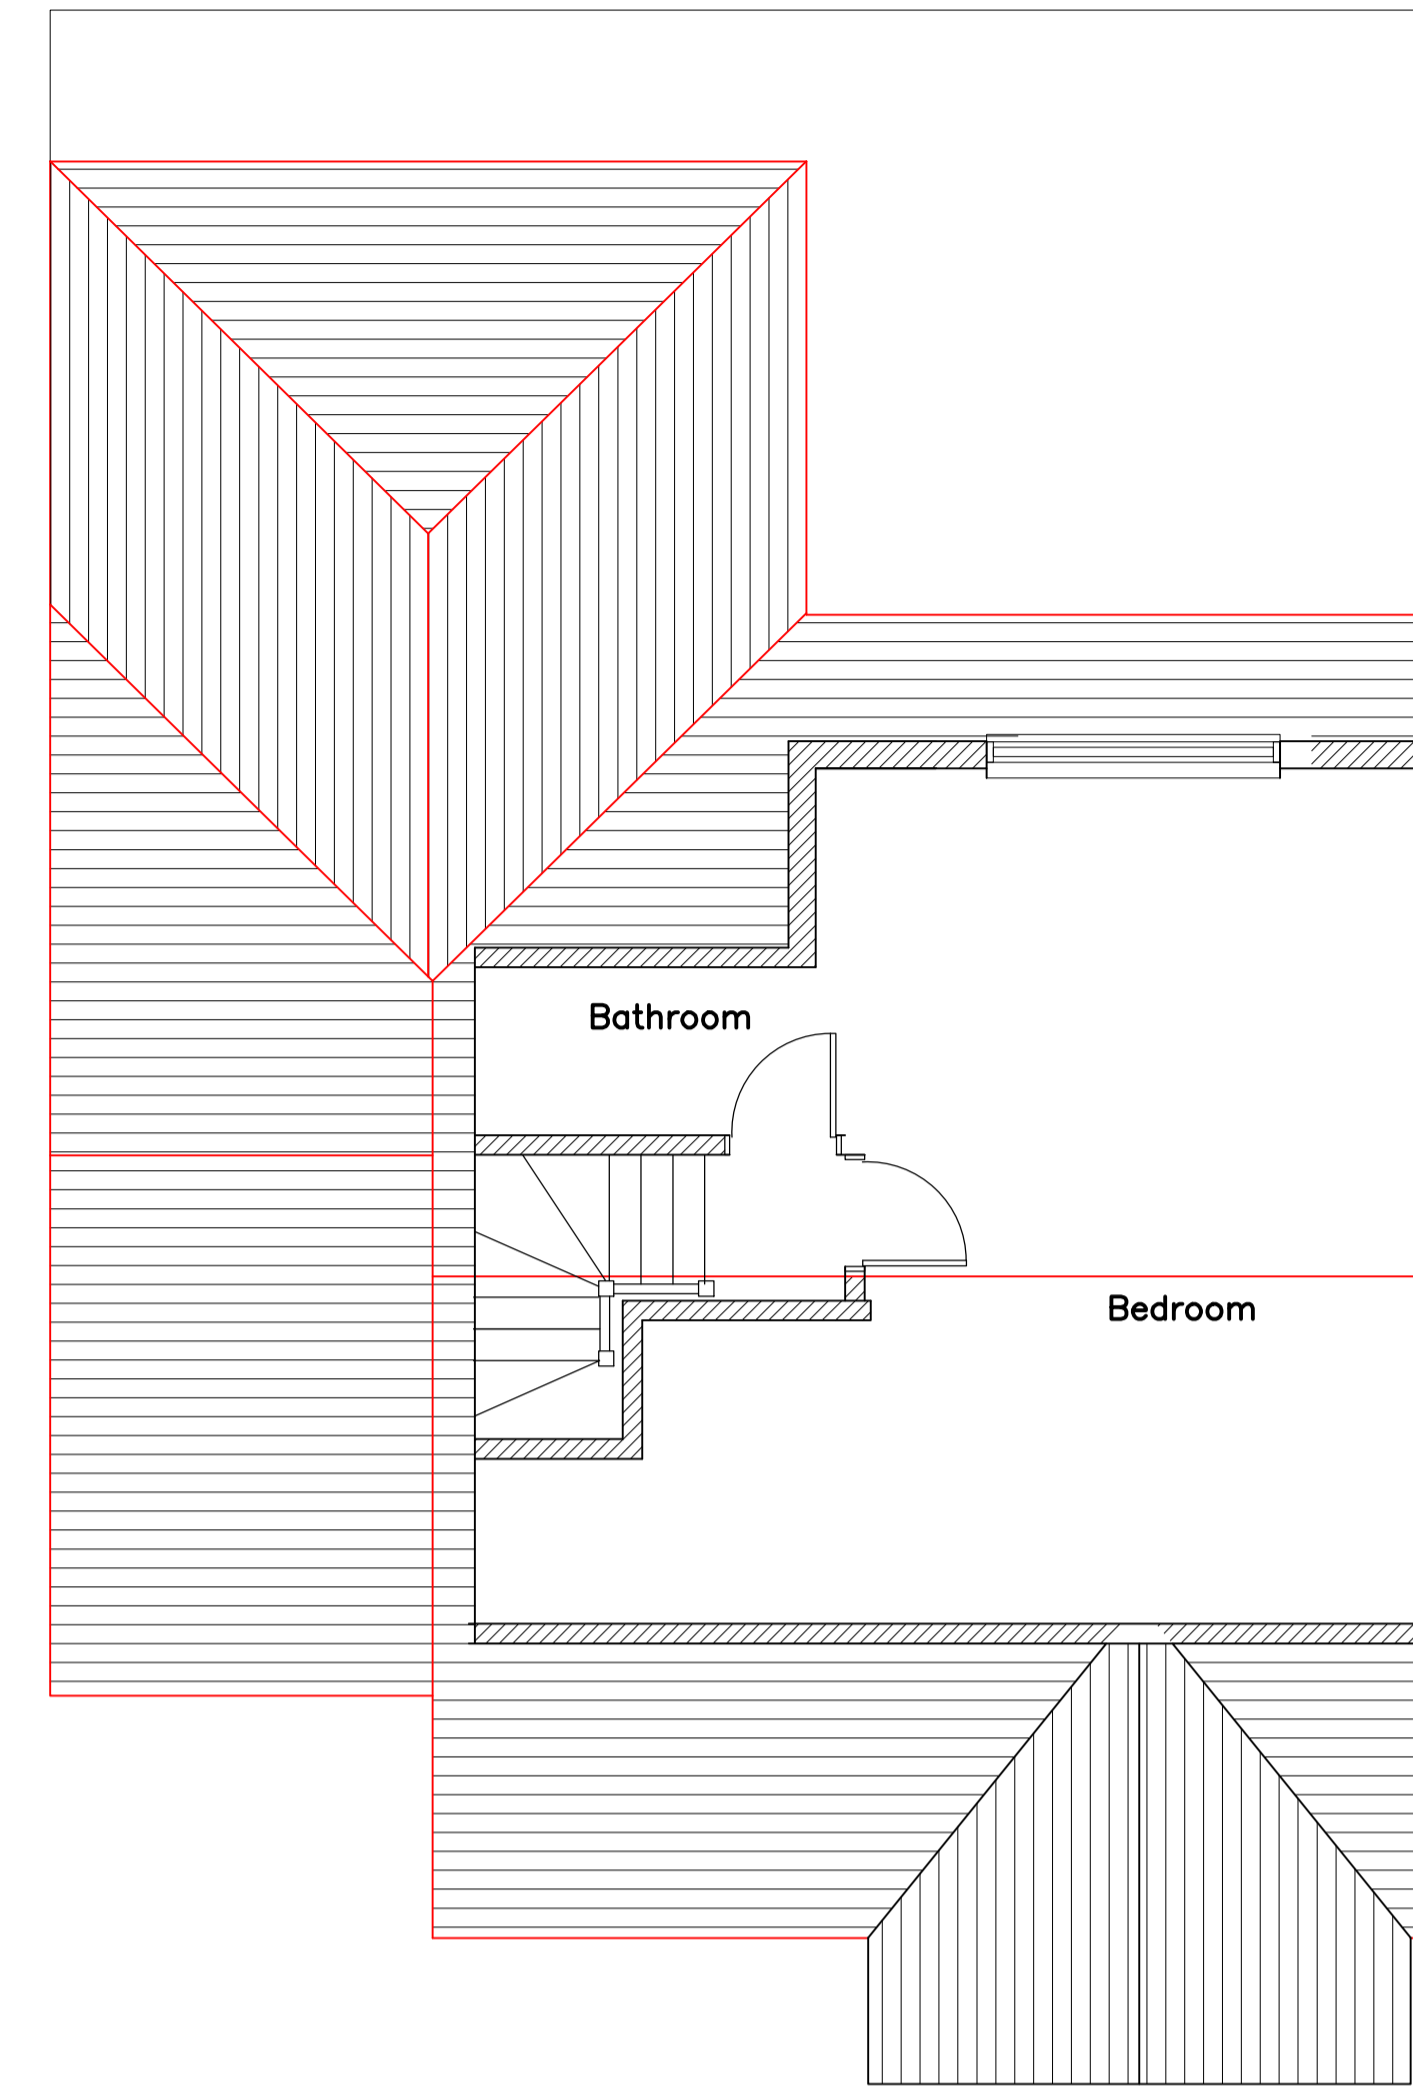

APPROVED/PROPOSED SECOND FLOOR PLAN

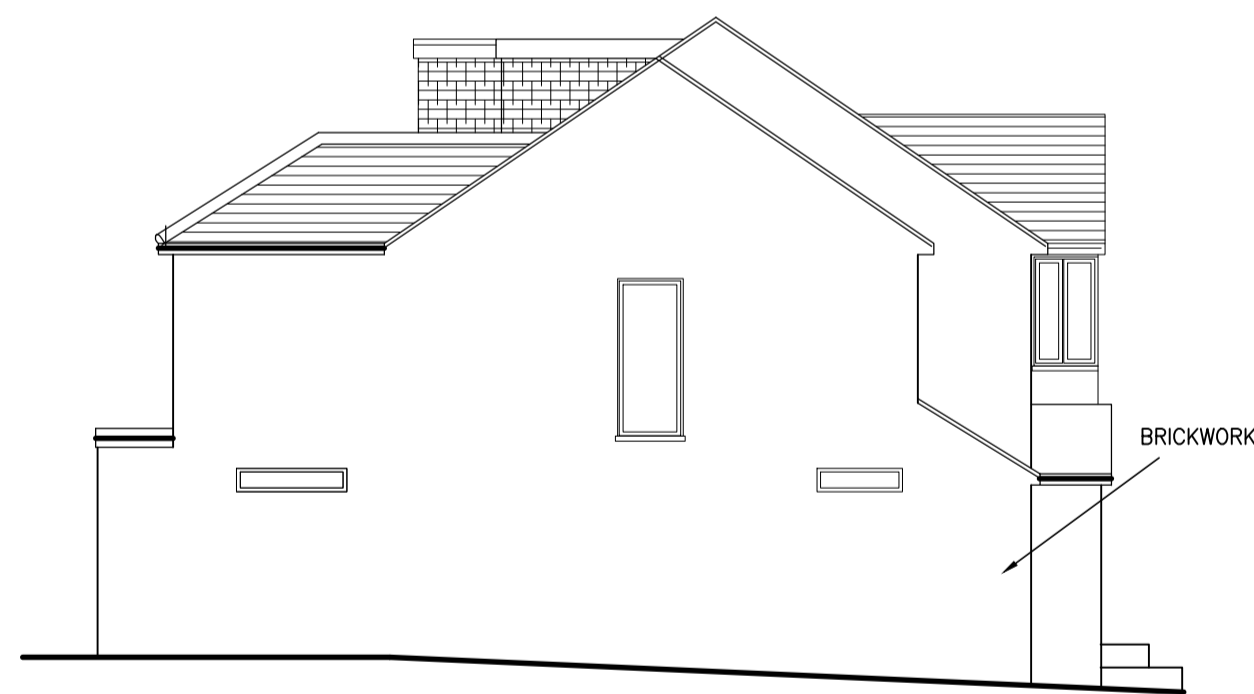

EXISTING SIDE ELEVATION
1:100

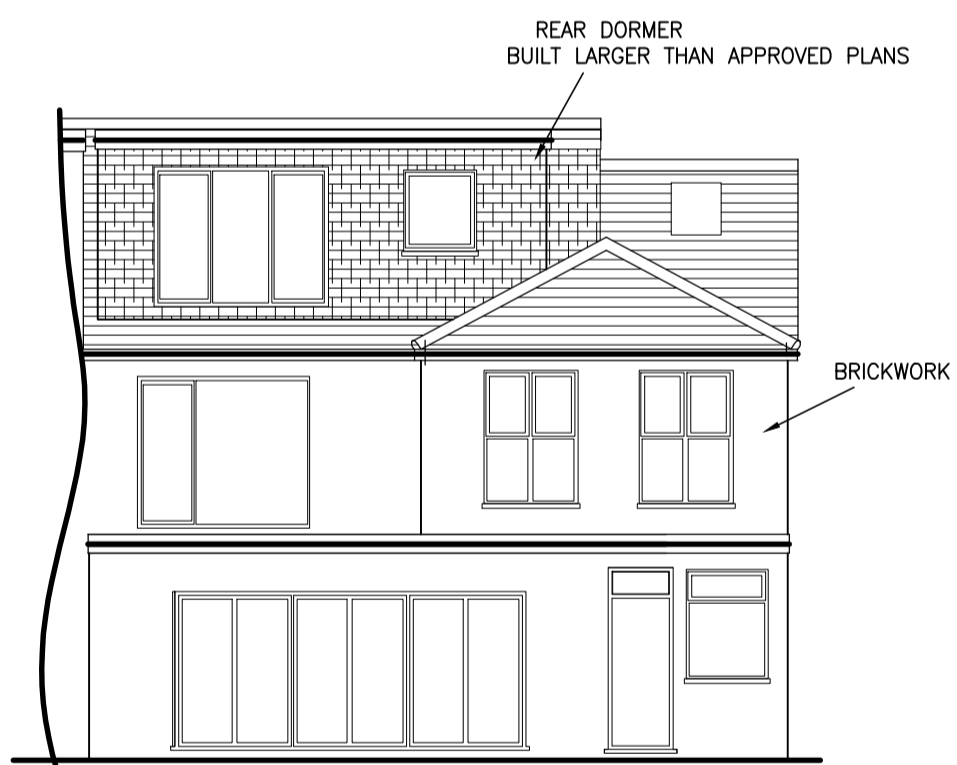

EXISTING REAR ELEVATION
1:100




EXISTING FRONT ELEVATION
WITH FRONT BOUNDARY WALL
1:100



SITE LOCATION PLAN
SCALE 1:1250

APPROVED APPLICATION
Reference 18/3804

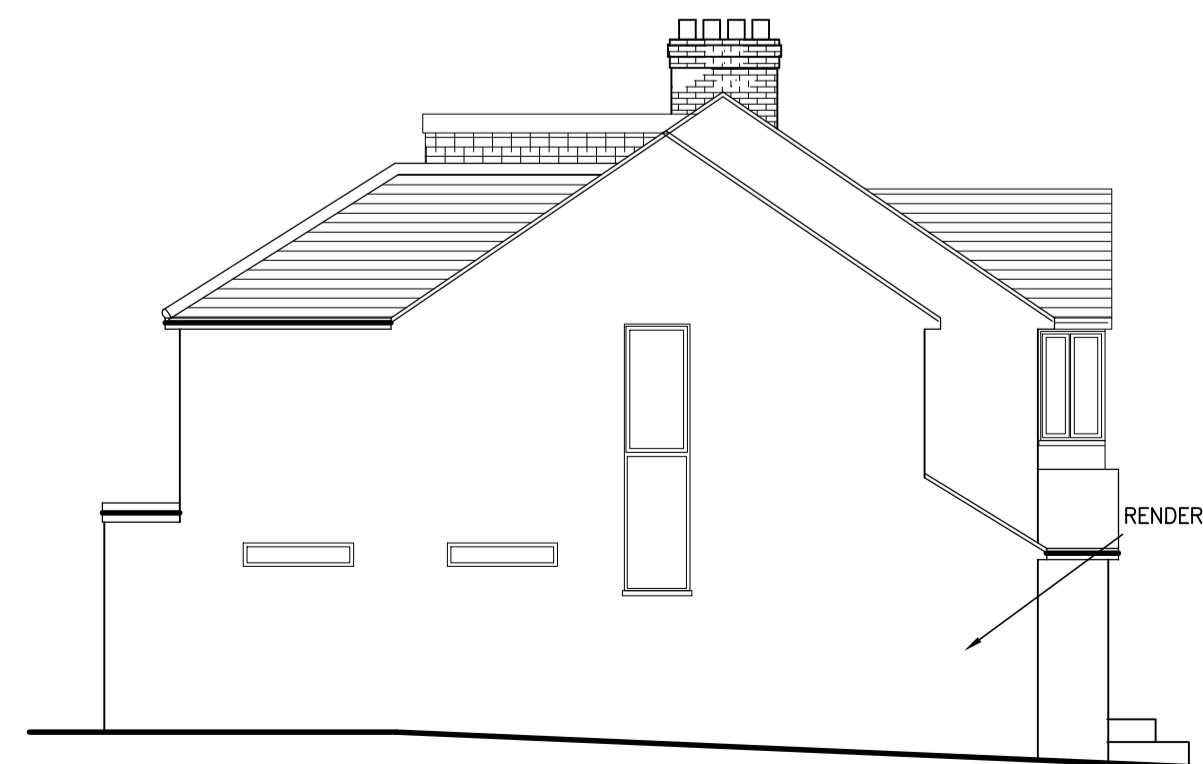


APPROVED/PROPOSED SIDE ELEVATION
SCALE 1:100



APPROVED/PROPOSED REAR ELEVATION
SCALE 1:100



PROPOSED FRONT ELEVATION
WITH FRONT BOUNDARY WALL
1:100

Rev	Description	Date
 <p>KDA Designs Ltd. Architectural & Structural Services kevin@kdadesigns.co.uk</p>		
<p>PROPOSED FRONT BOUNDARY WALL REDUCED IN HEIGHT & REAR DORMER TO BE REDUCED AS PER APPROVED PREVIOUS APPLICATION, ALTERATIONS TO FINISHED MATERIALS TO MATCH EXISTING</p>		
<p>Address 7 KINGSMERE PARK LONDON NW9 8PJ</p>		
<p>Drawing EXISTING/PROPOSED PLAN / ELEVATIONS</p>		
Drawn	KDA	Checked
Scale	A1@1:50	Date
		JUNE 2021
	Drw. No.	7KP/P500