



Overall Existing Site Plan 1:100



Overall Proposed Site Plan 1:100

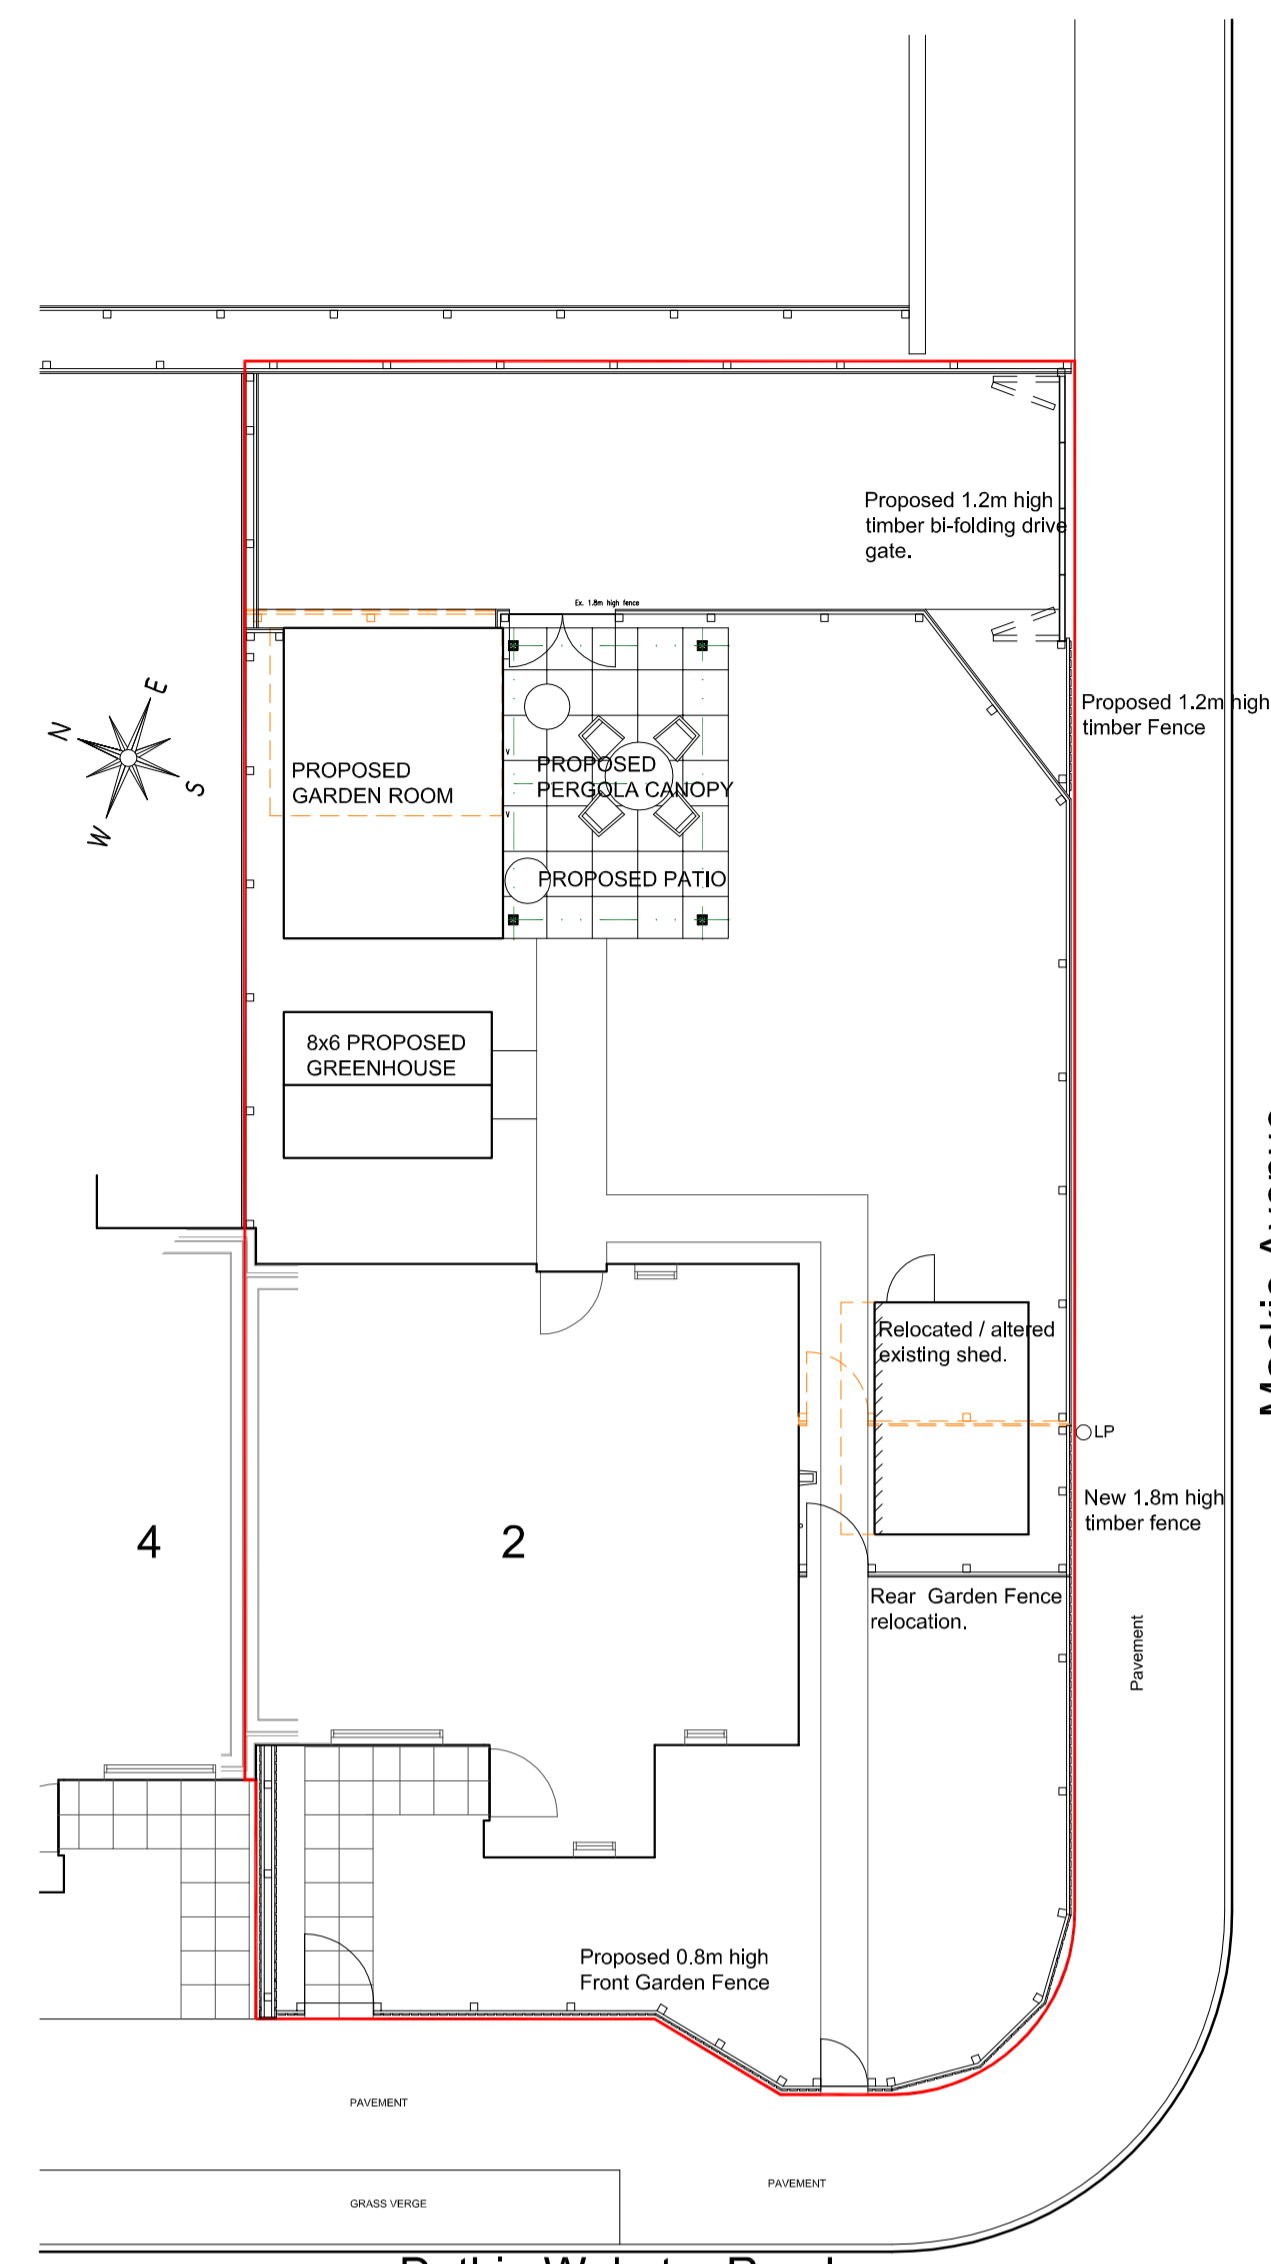

Proposed Location Plan  
Scale 1:1250

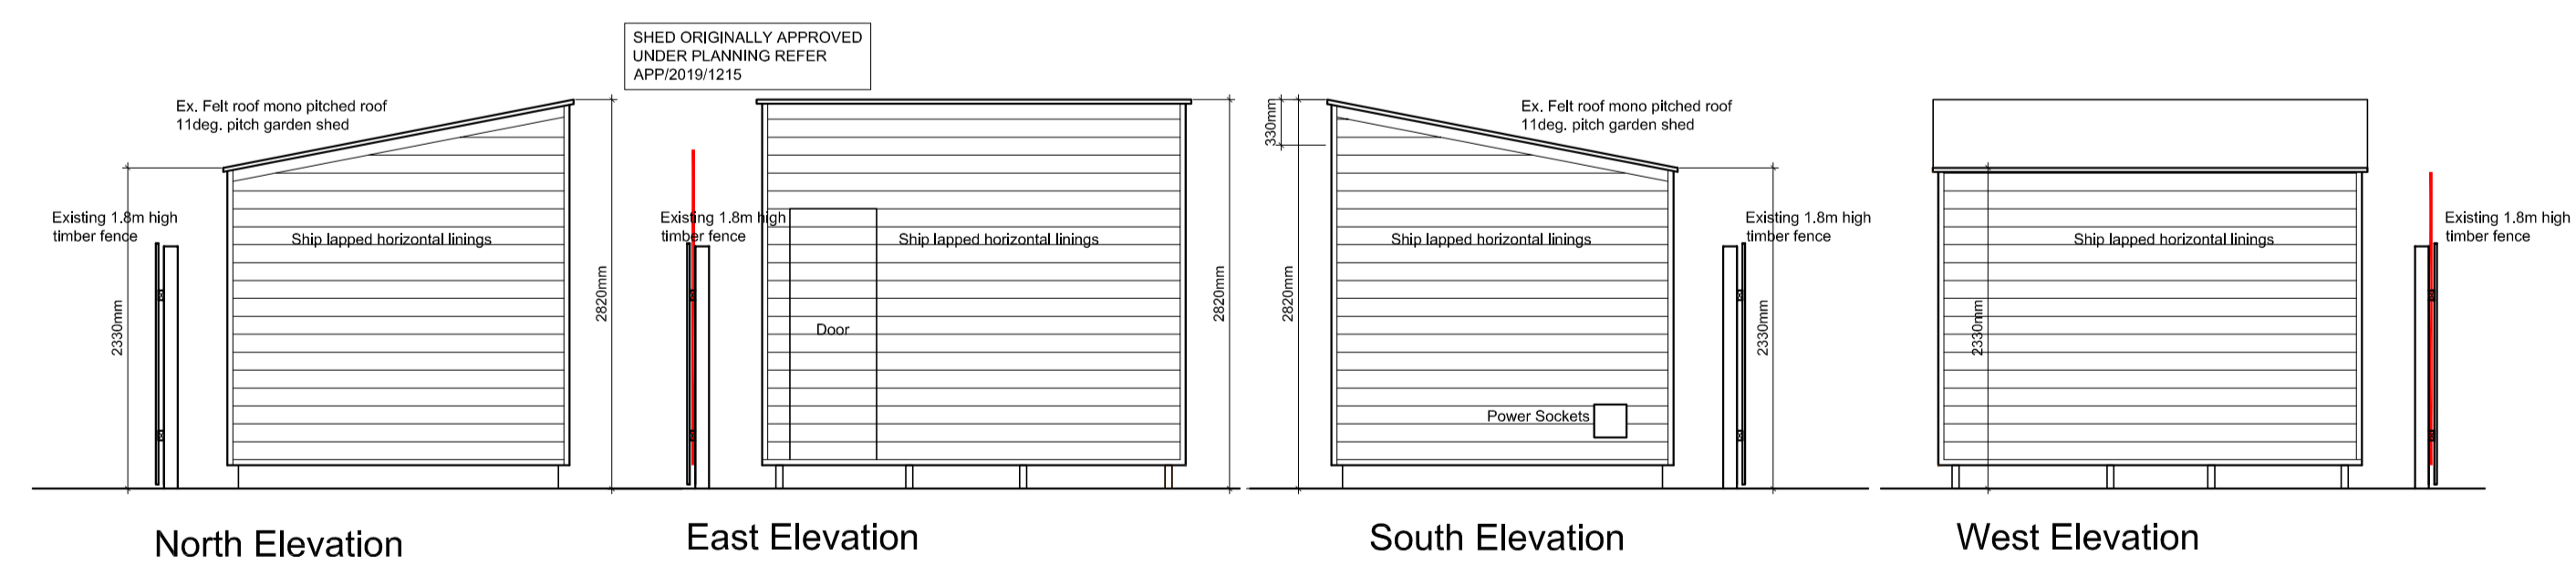

North Elevation

East Elevation

South Elevation

West Elevation



Photograph 01



Photograph 02



Photograph 03



Photograph 04



Photograph 05

**PLANNING**

**LAS**

ARCHITECTURE

Upper Balfour Studio, Midmar, Aberdeenshire, AB51 7NA  
01330 830 024  
info@las-limited.com  
www.las-limited.com

Written sizes take preference over scaled sizes.  
Large scale details take preference over small scale.  
All dimensions to be checked on site.  
Discrepancies to be referred to this office for decision.

PROJECT TITLE: LAS18-2 Proposed Garden Room, relocation of Shed, Green House New Fencing  
ADDRESS: 2 Duthie Webster Road, Tarves, Elton, AB41 7QG  
CLIENT: Mr & Mrs Sutherland  
DRAWING TITLE: Existing

DWG NUMBER: LAS18-2\_01      SCALE: As shown @ A1      DATE: June 2021      DRAWN: MY      REVISION: -