



1 EXISTING SITE PLAN
1:200



2 PROPOSED SITE PLAN
1:200

GENERAL NOTES

All work to be carried out in strict accordance with the current Building Regulations and its latest amendments, and to the complete satisfaction of the Local Authorities Building Control.

Contractors are responsible for complying with all relevant BS etc., and check that Building Control and Environmental Health Departments are satisfied with the scope and content of all work on completion and obtain any necessary certificates.

All existing construction levels and dimensions to be checked prior to construction, especially where new construction levels and dimensions are to match existing.

All site dimensions and site levels must be checked on site.

This drawing must not be used for construction unless issued for construction.

This drawing should be read in conjunction with all relevant Engineer's and specialist drawings.

LONDON

LEEDS





CARDIFF

GLASGOW


ABERNETHY

MANCHESTER

LOUGHBOROUGH

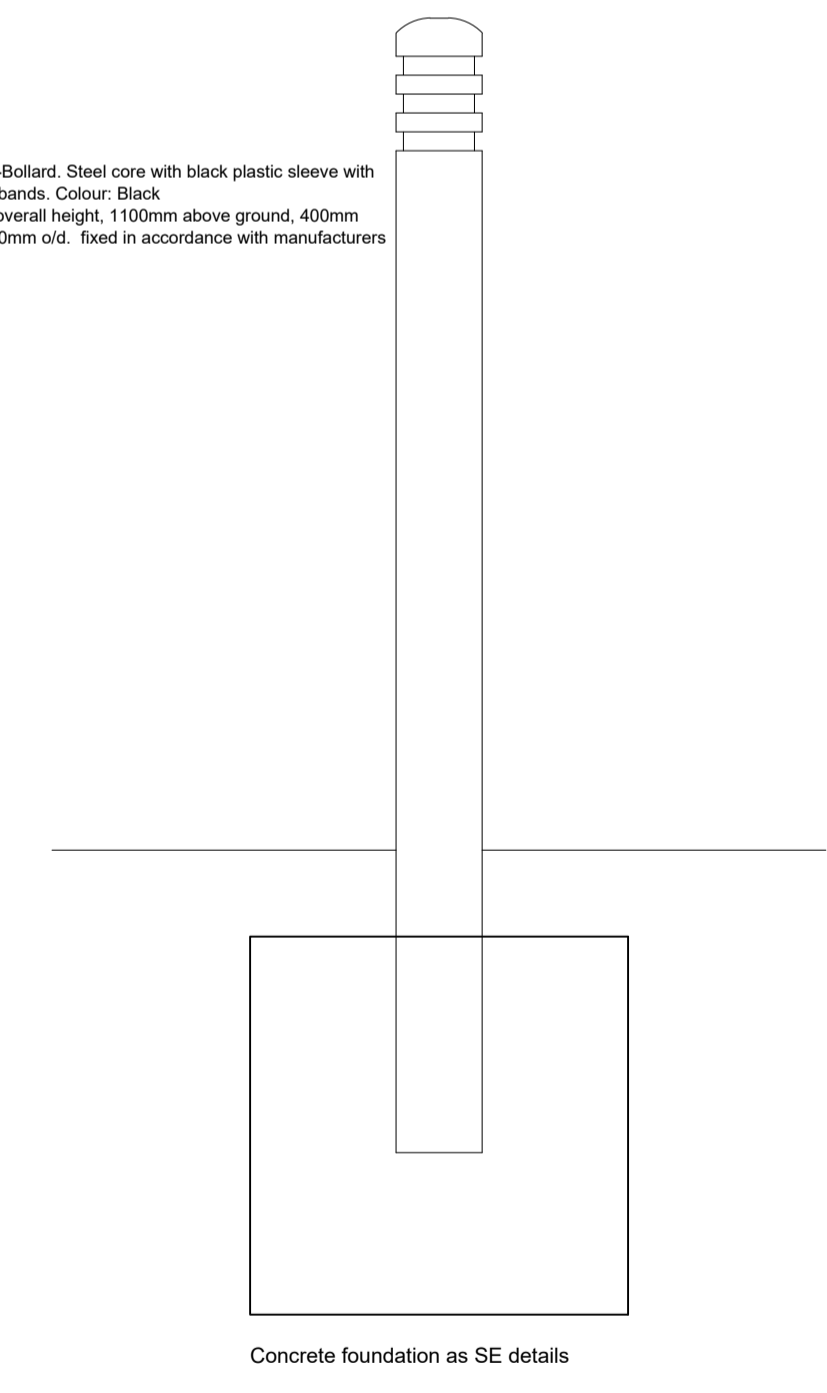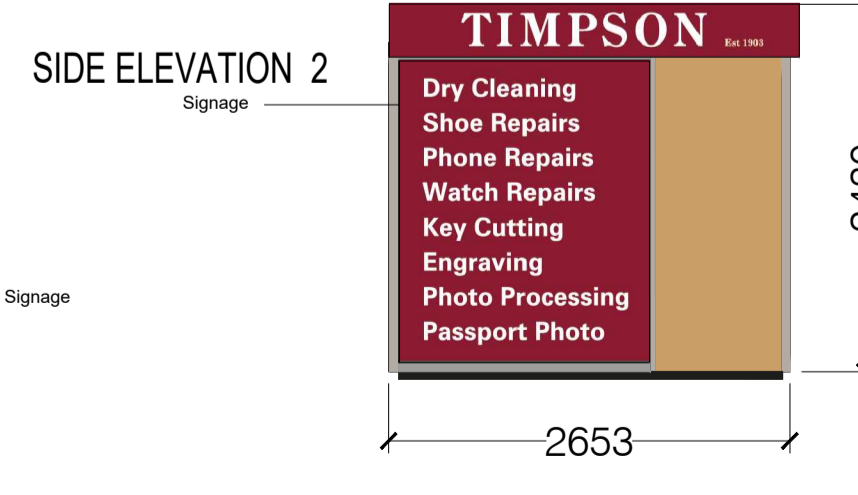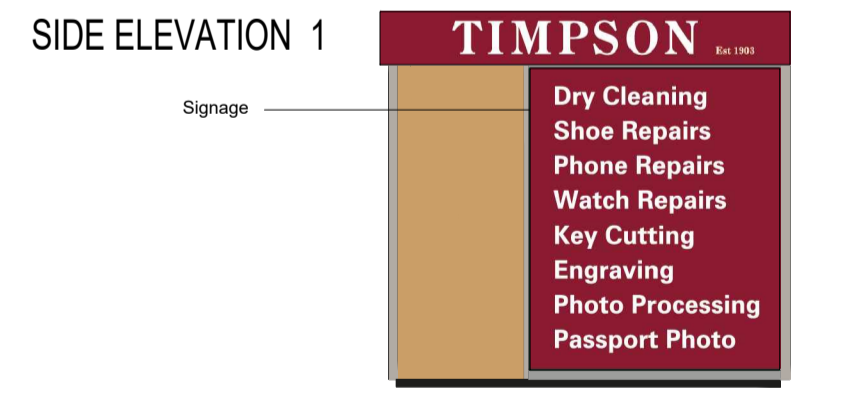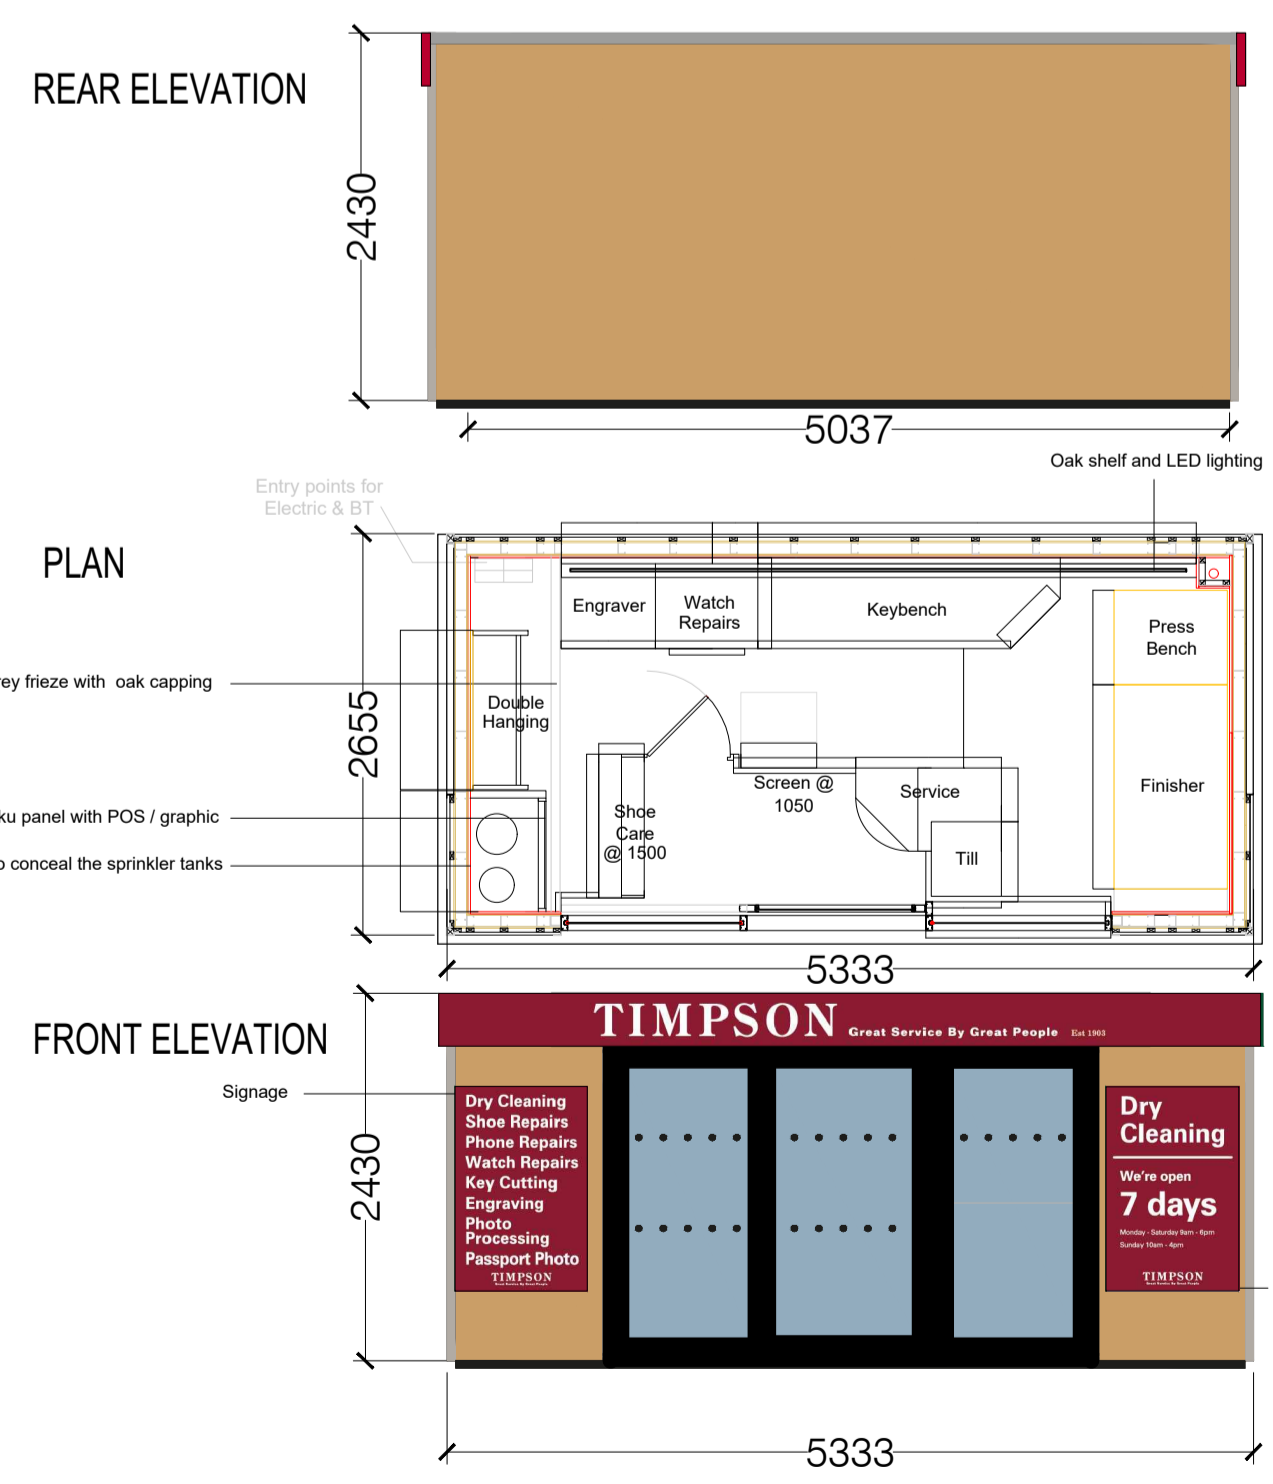

4 TYPICAL BOLLARD
1:50

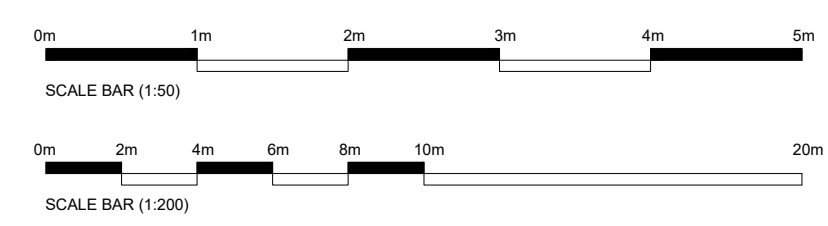

REV	DATE	DESCRIPTION	DR	CHK
B	25.05.21	REVISED ISSUE: Timpson store branding revised. Issued to ICON for information.	JL	VG
A	03.05.21	REVISED ISSUE: Timpson store moved to new position. Issued to ICON for information.	JL	VG
	19.04.21	FIRST ISSUE: Issued to ICON for information.	JL	VG

PLANNING ISSUE

darntonB3
ARCHITECTURE

LONDON
84 Great Suffolk Street, London, SE1 0BE
T: 0207 689 1434 www.darntonb3.com

CLIENT		Morrisons	
PROJECT			
WMS 'New Store'			
#277 WMS Little Clacton			
DRAWING			
Proposed Timpson Store			
GA Plans and Elevations			
SCALE @ A1	DRAWN	CHECKED	
1:50/ 200 @ A1	JL	VG	
CREATION DATE	REVISION		
APRIL 2021	B		
DARNTONB3 DRAWING NO.			
14281 - D33 - 277 - 00 - DR - A - 20_07			
PROJECT NO - COMPANY - ZONE - LEVEL - TYPE - ROLE - NUMBER			
© COPYRIGHT - ALL RIGHTS RESERVED			
THIS DRAWING MUST BE READ IN CONJUNCTION WITH ALL OTHER RELEVANT DRAWINGS AND INFORMATION			
DO NOT SCALE OFF DRAWINGS USE DEPICTED DIMENSIONS ONLY			
THE DRAWING OR INFORMATION MUST NOT BE USED FOR CONSTRUCTION UNLESS EXPRESSLY ISSUED FOR CONSTRUCTION			
ANY DISCREPANCIES MUST BE REPORTED TO DARNTONB3 IMMEDIATELY			
DARNTONB3 IS TO WORK TO A MANAGEMENT SYSTEM WHICH IS APPROVED TO ISO 9001 BY LSCA - CERTIFICATE NUMBER 1504-01-0176			

3 PROPOSED NEW TIMPSON STORE
1:50