



Existing front elevation




Existing side elevation



Existing rear elevation




Existing side elevation

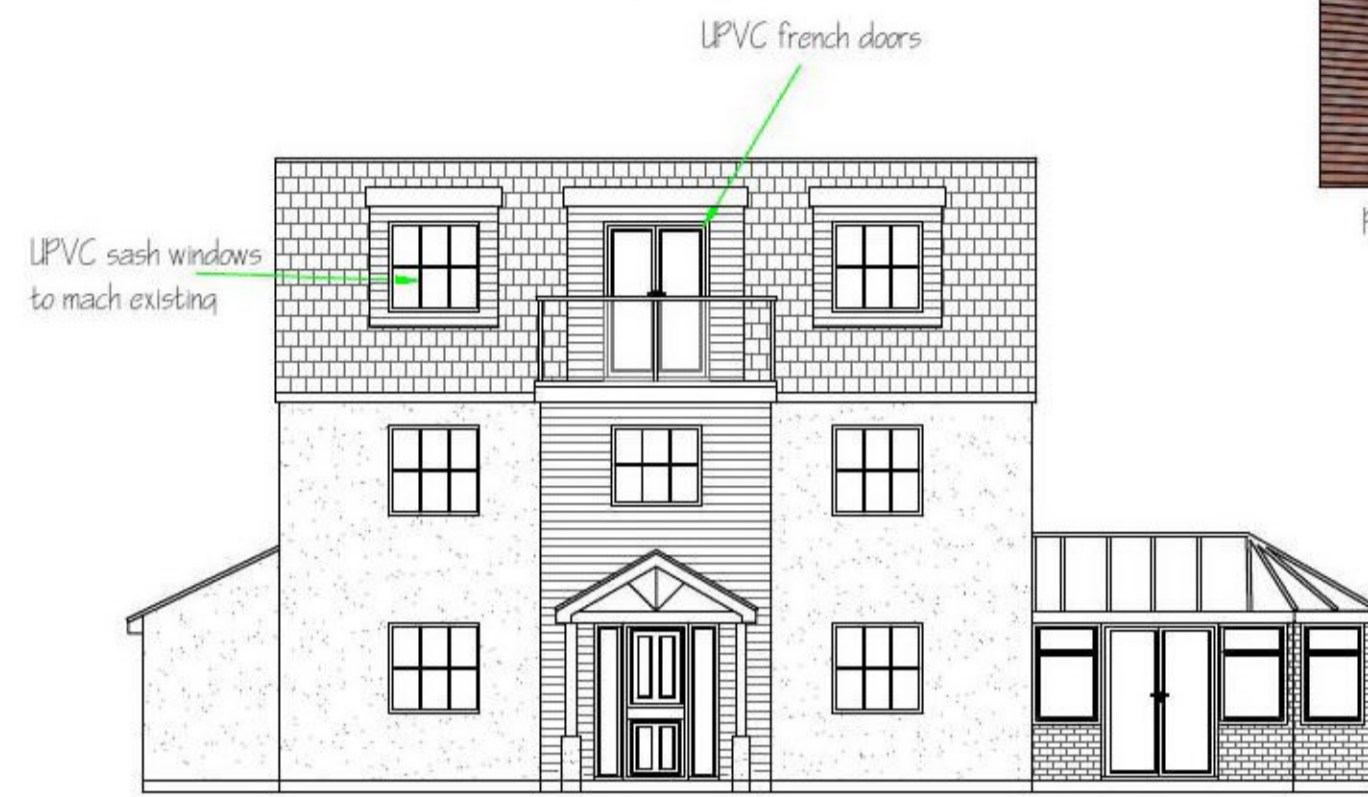

Proposed front elevation




Proposed side elevation

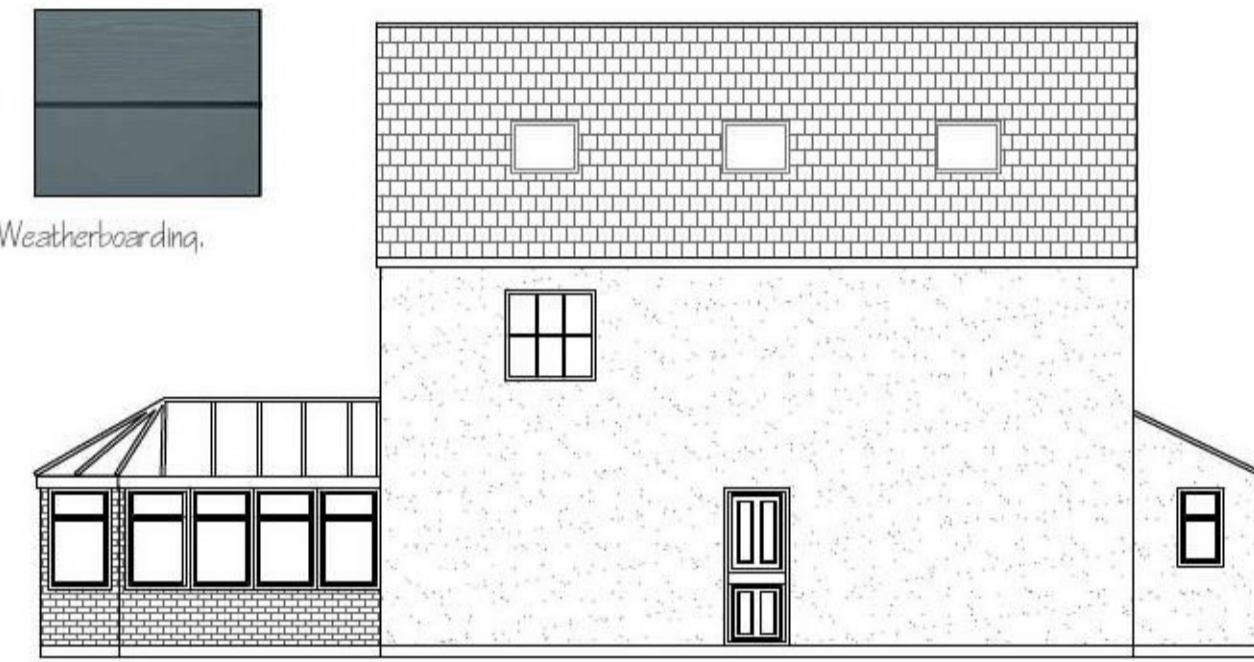


Proposed rear elevation




Proposed side elevation

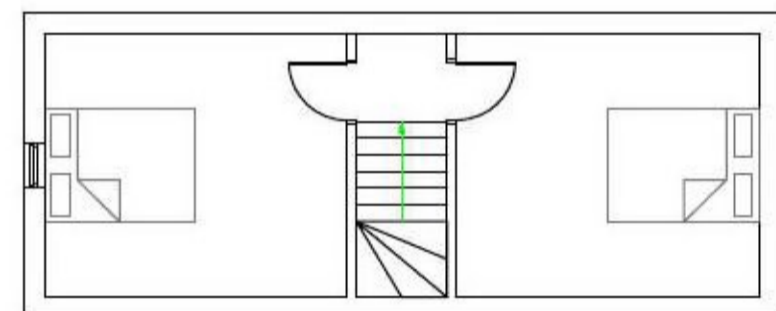


Existing second floor layout

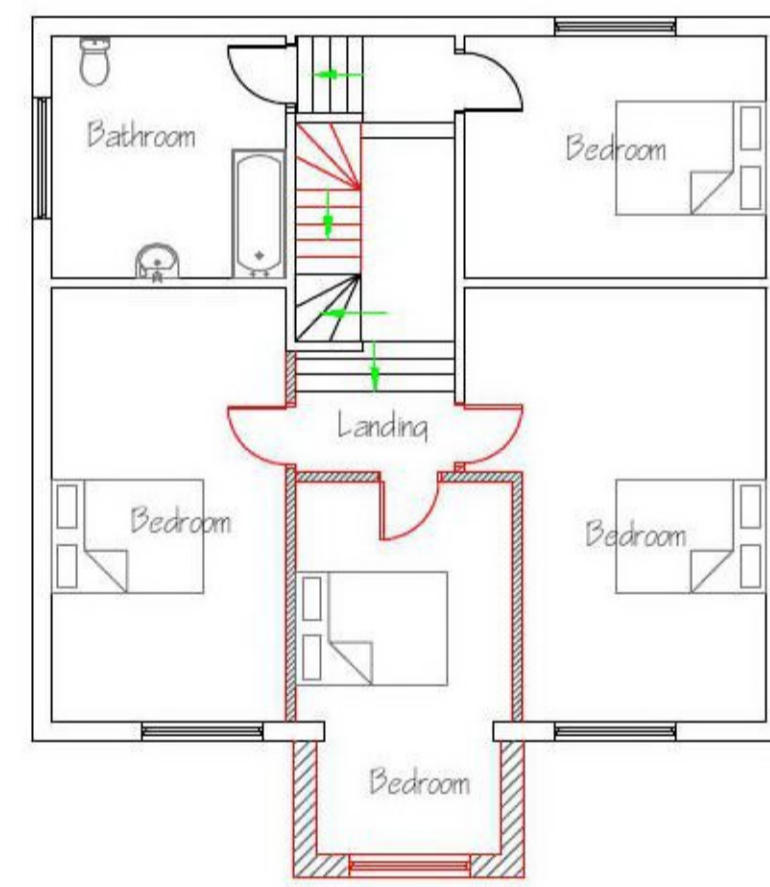


Proposed first floor layout

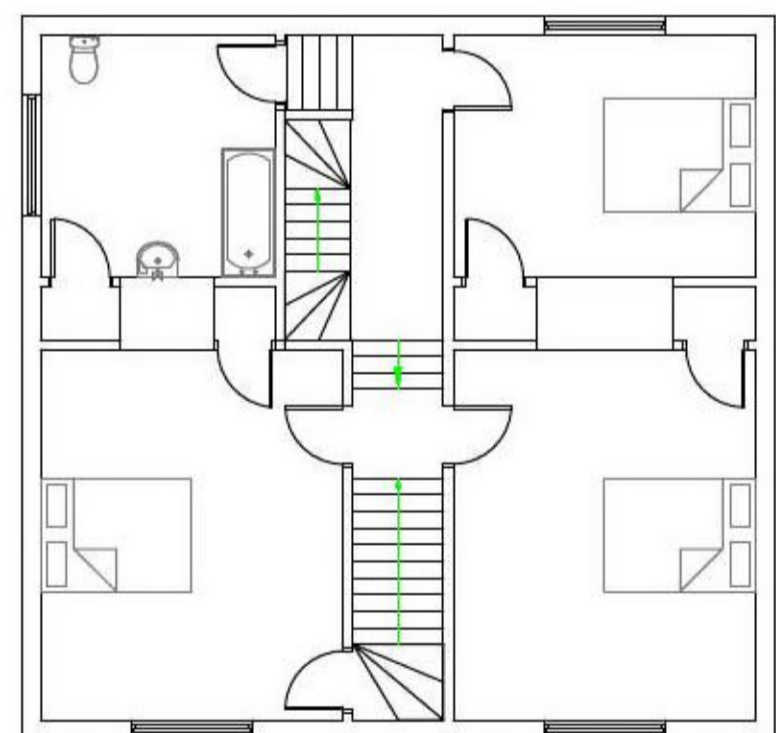


Existing first floor layout

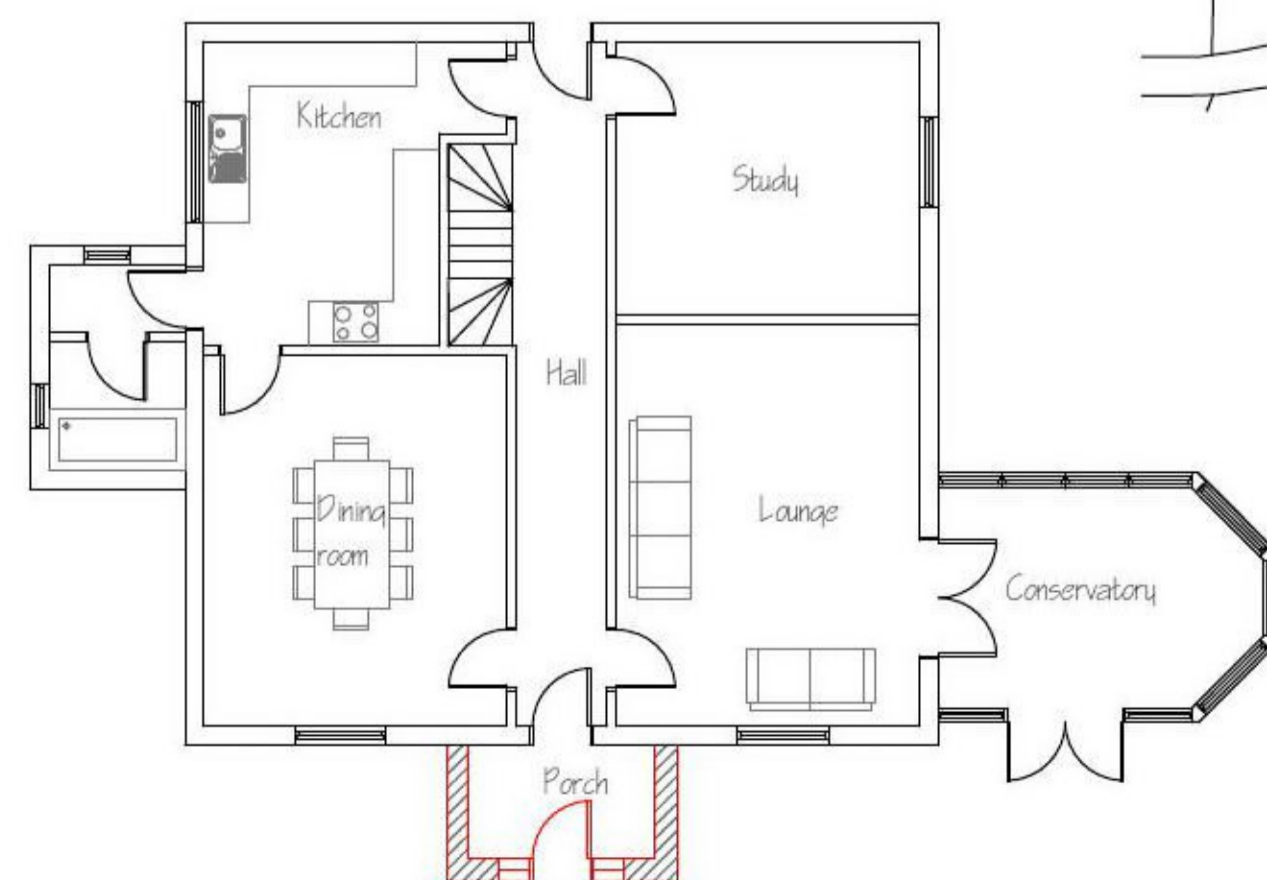



Proposed ground floor layout

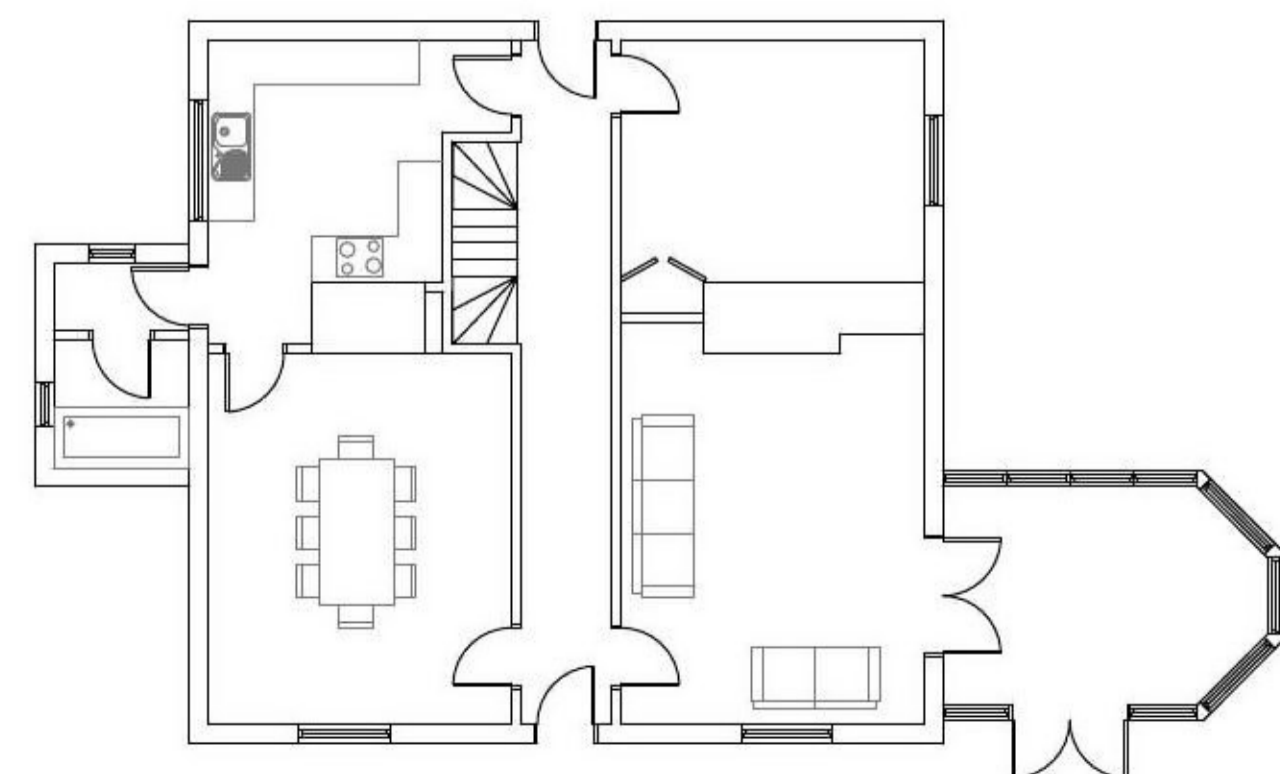

Existing ground floor layout

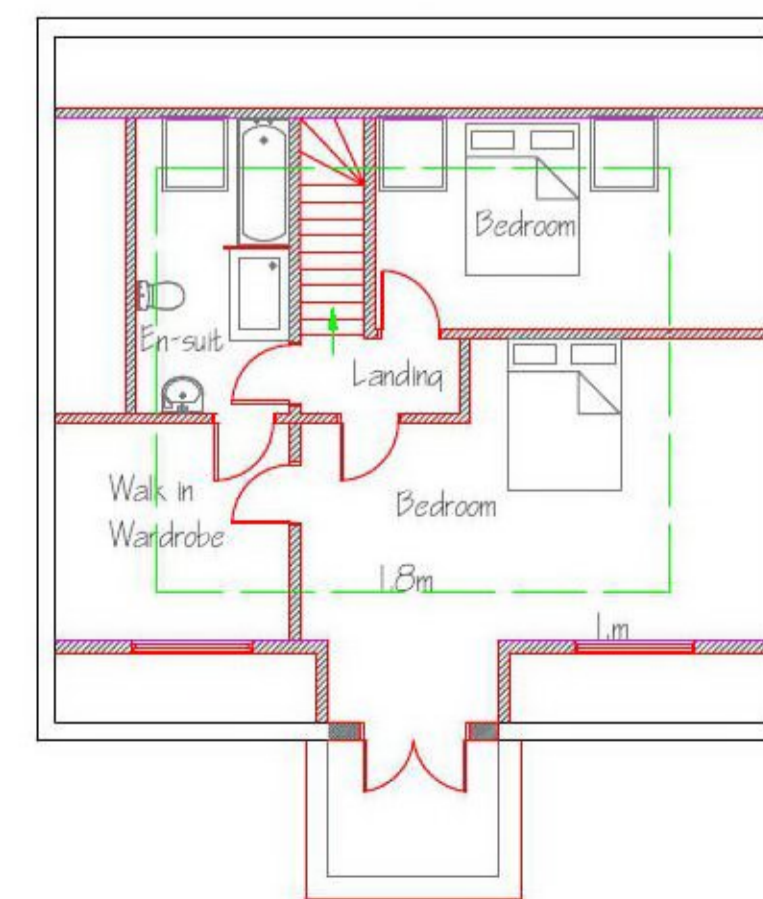

Proposed second floor layout

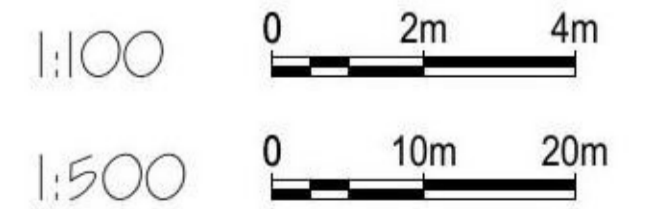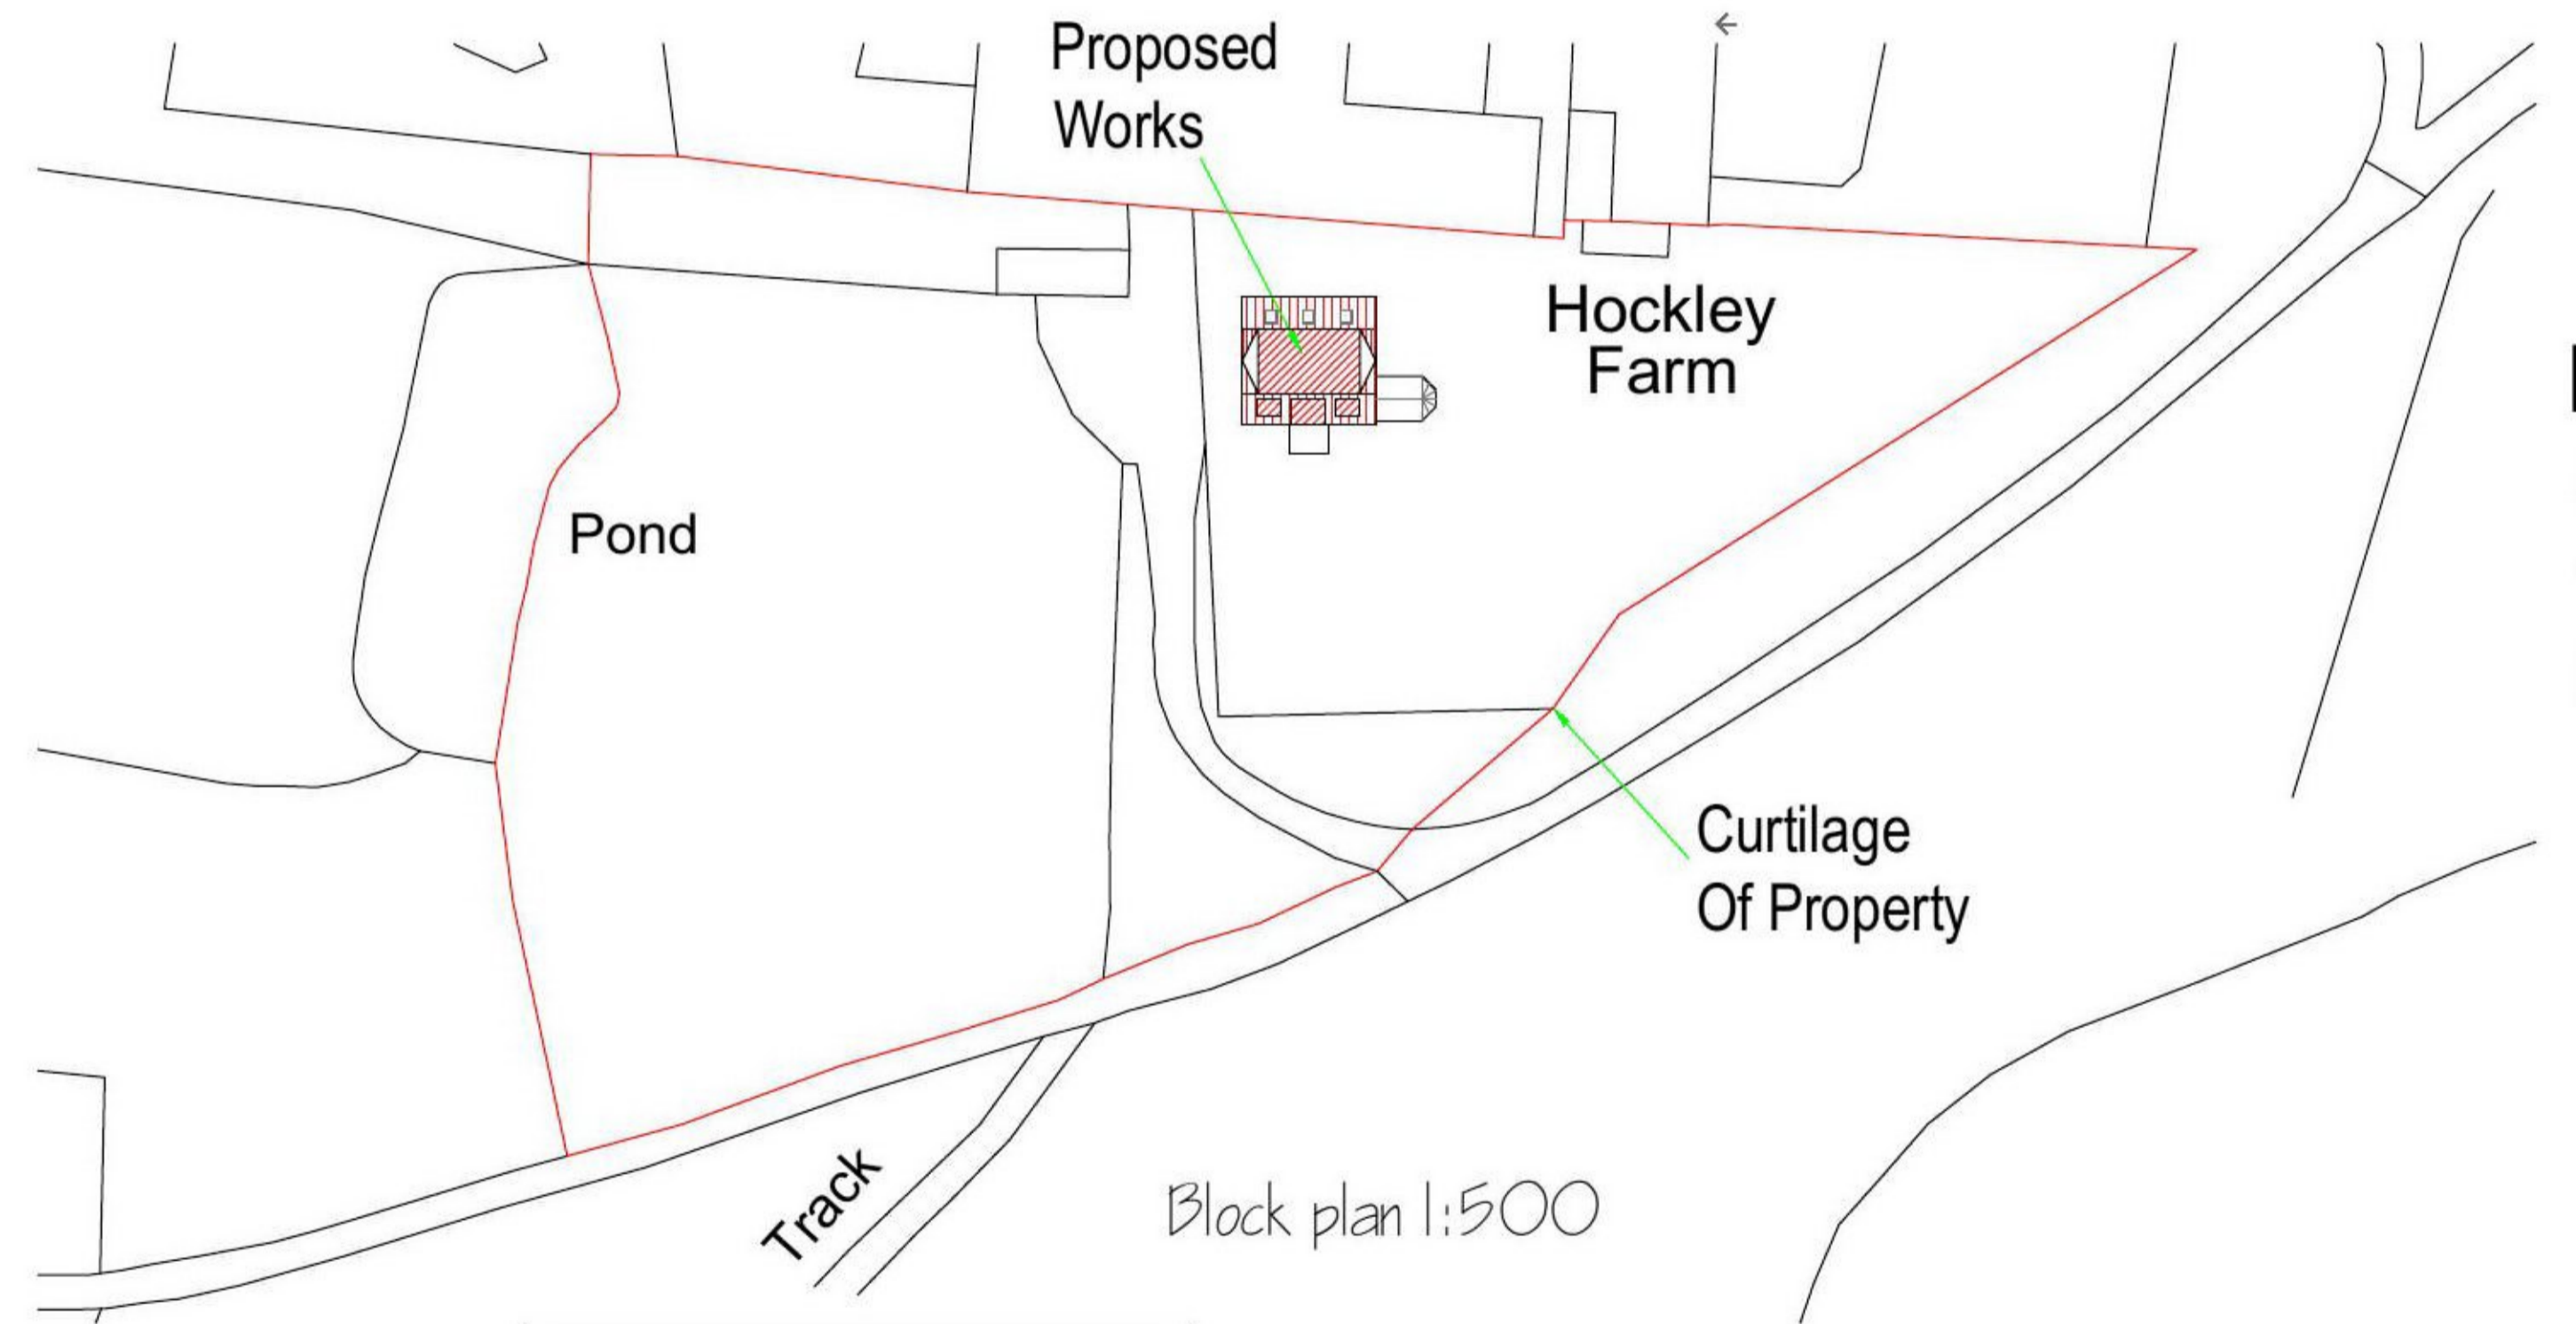

REV	Hockley Farmhouse Church Road Frating Essex C07 7HG	Existing and proposed layouts elevations and block plan.
<small>COPYRIGHT: This drawing is copyright and must not be reproduced without written consent. All Measurements to be checked on-site. Do not scale from this drawing.</small>		
 Wright Ruffell Cameron Architectural Design Service Beaver House Plough Road Centre Great Bentley Essex C07 8LG	Paper Size A1 SCALE 1:100, 1:500 DATE 21/05/2021 PROJECT NO. 1895 DWG. NO. P01e	DRAWN BY Andy Cameron CHECKED BY Roger Wright <small>BSc(hons)</small>