




Front (West) Elevation
Scale 1:100

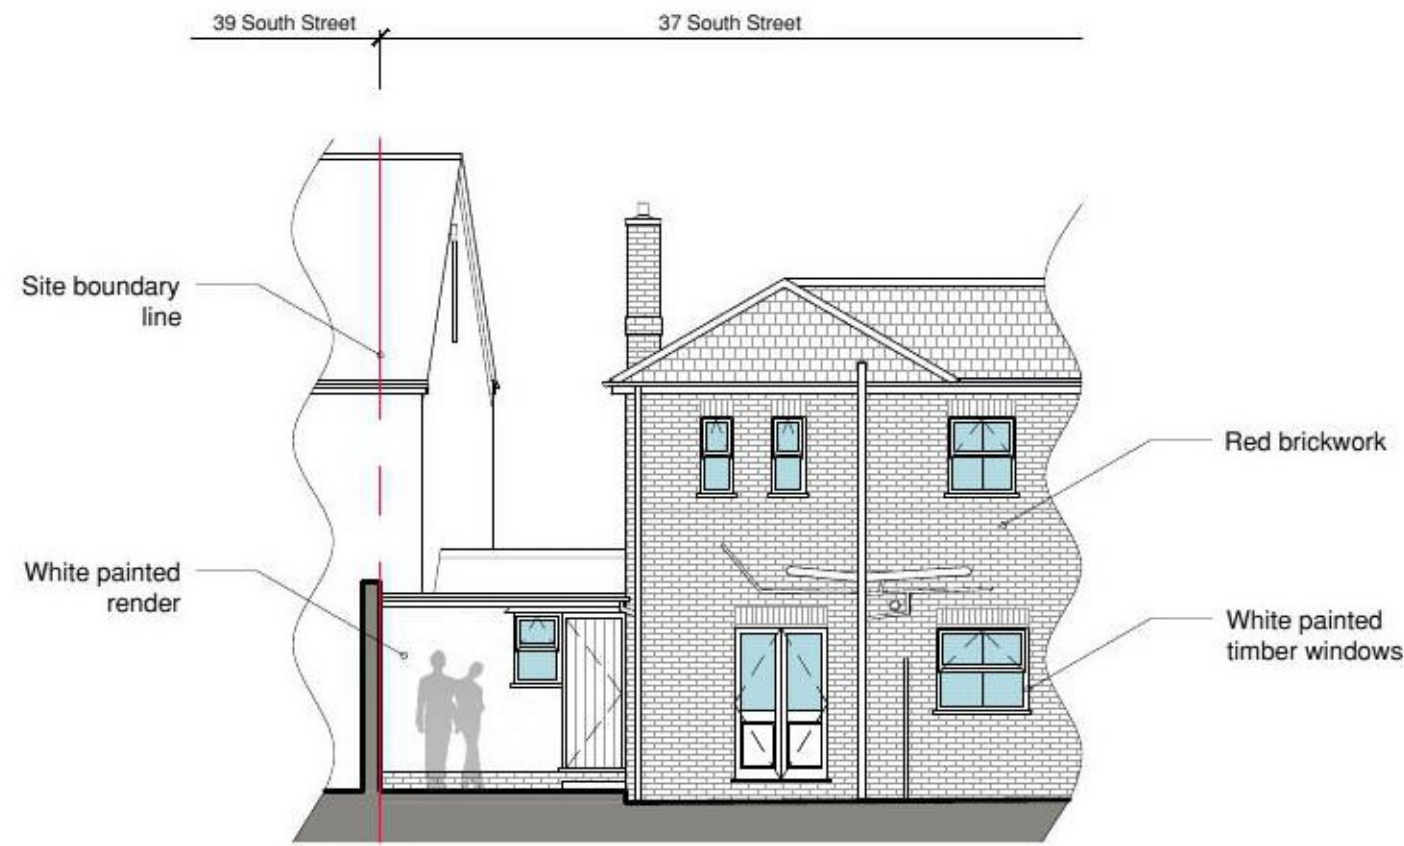


Rear (East) Elevation
Scale 1:100





Section A-A
Scale 1:50


Scale Bar Legend

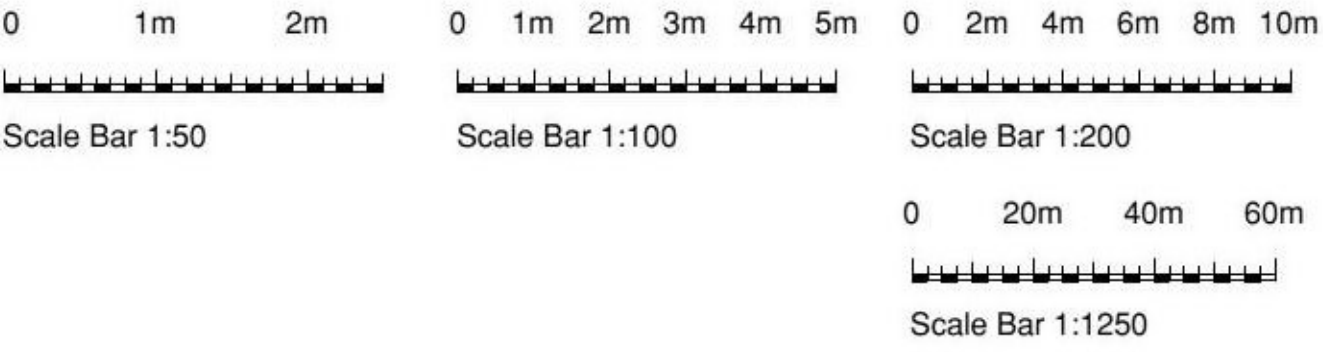


Drainage Legend

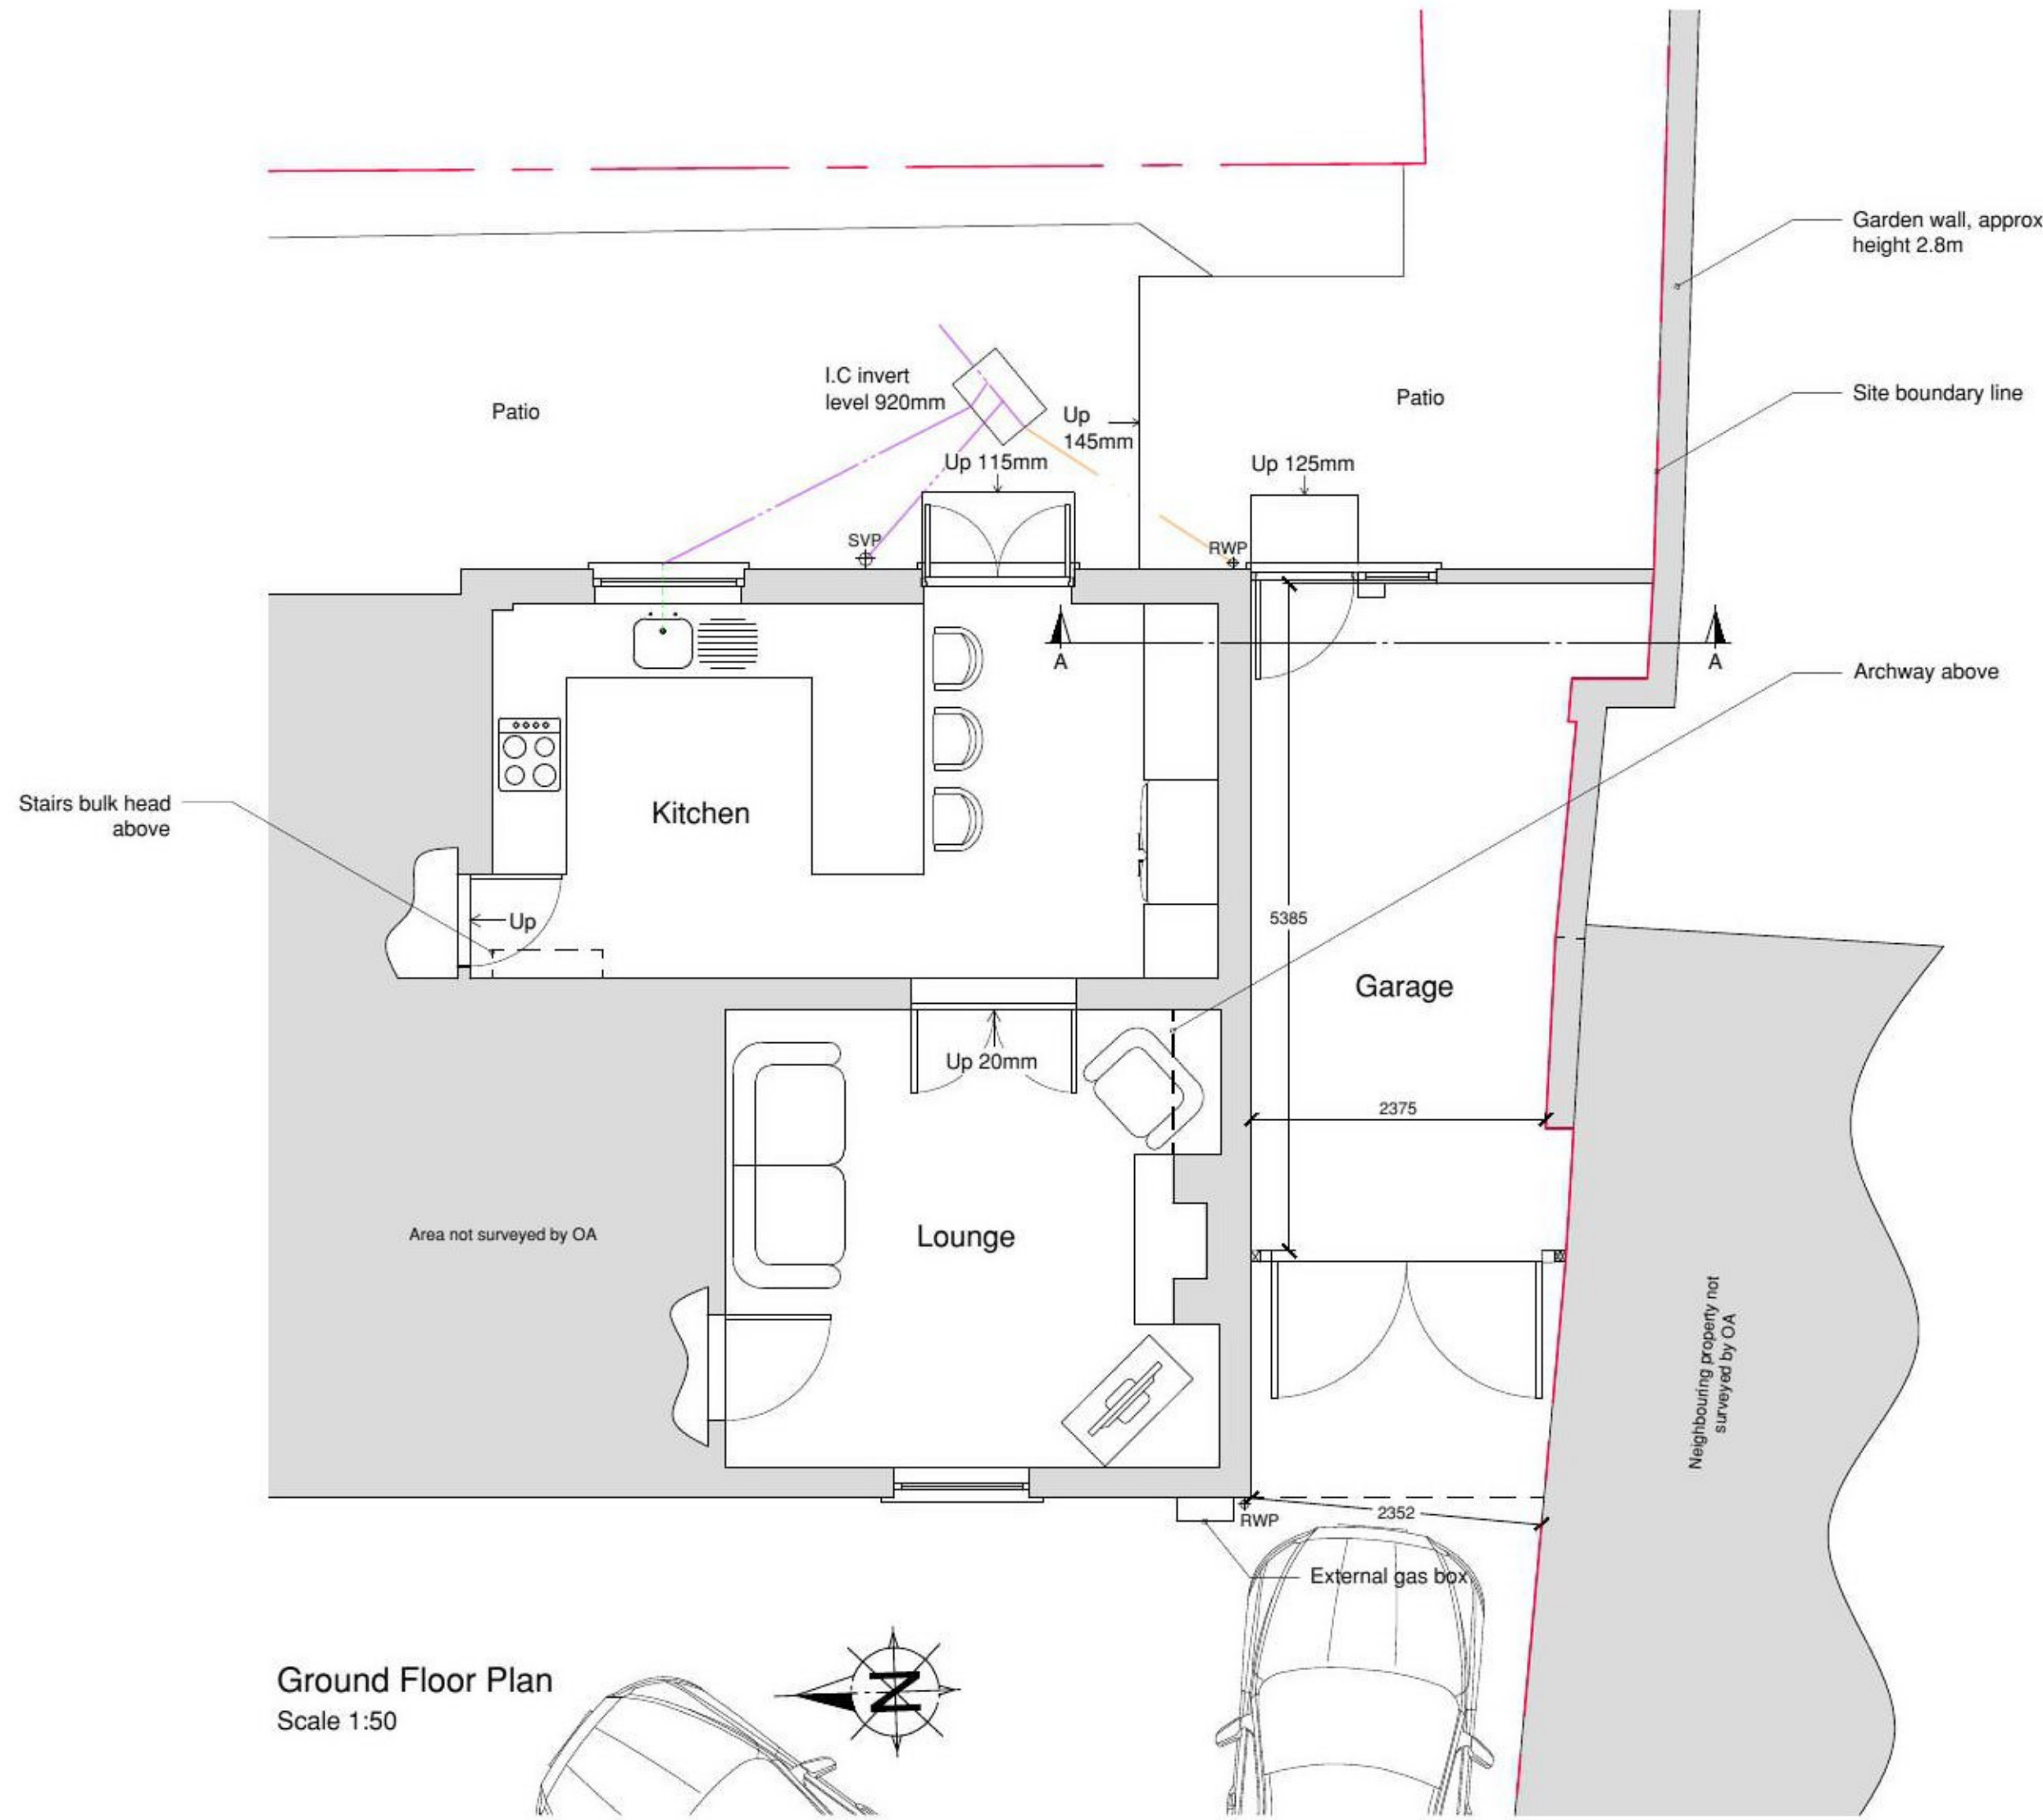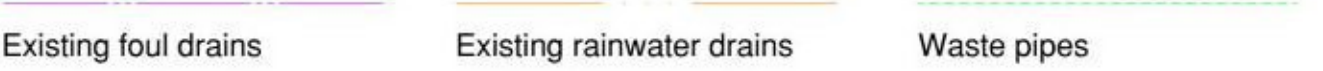


Ground Floor Plan
Scale 1:50

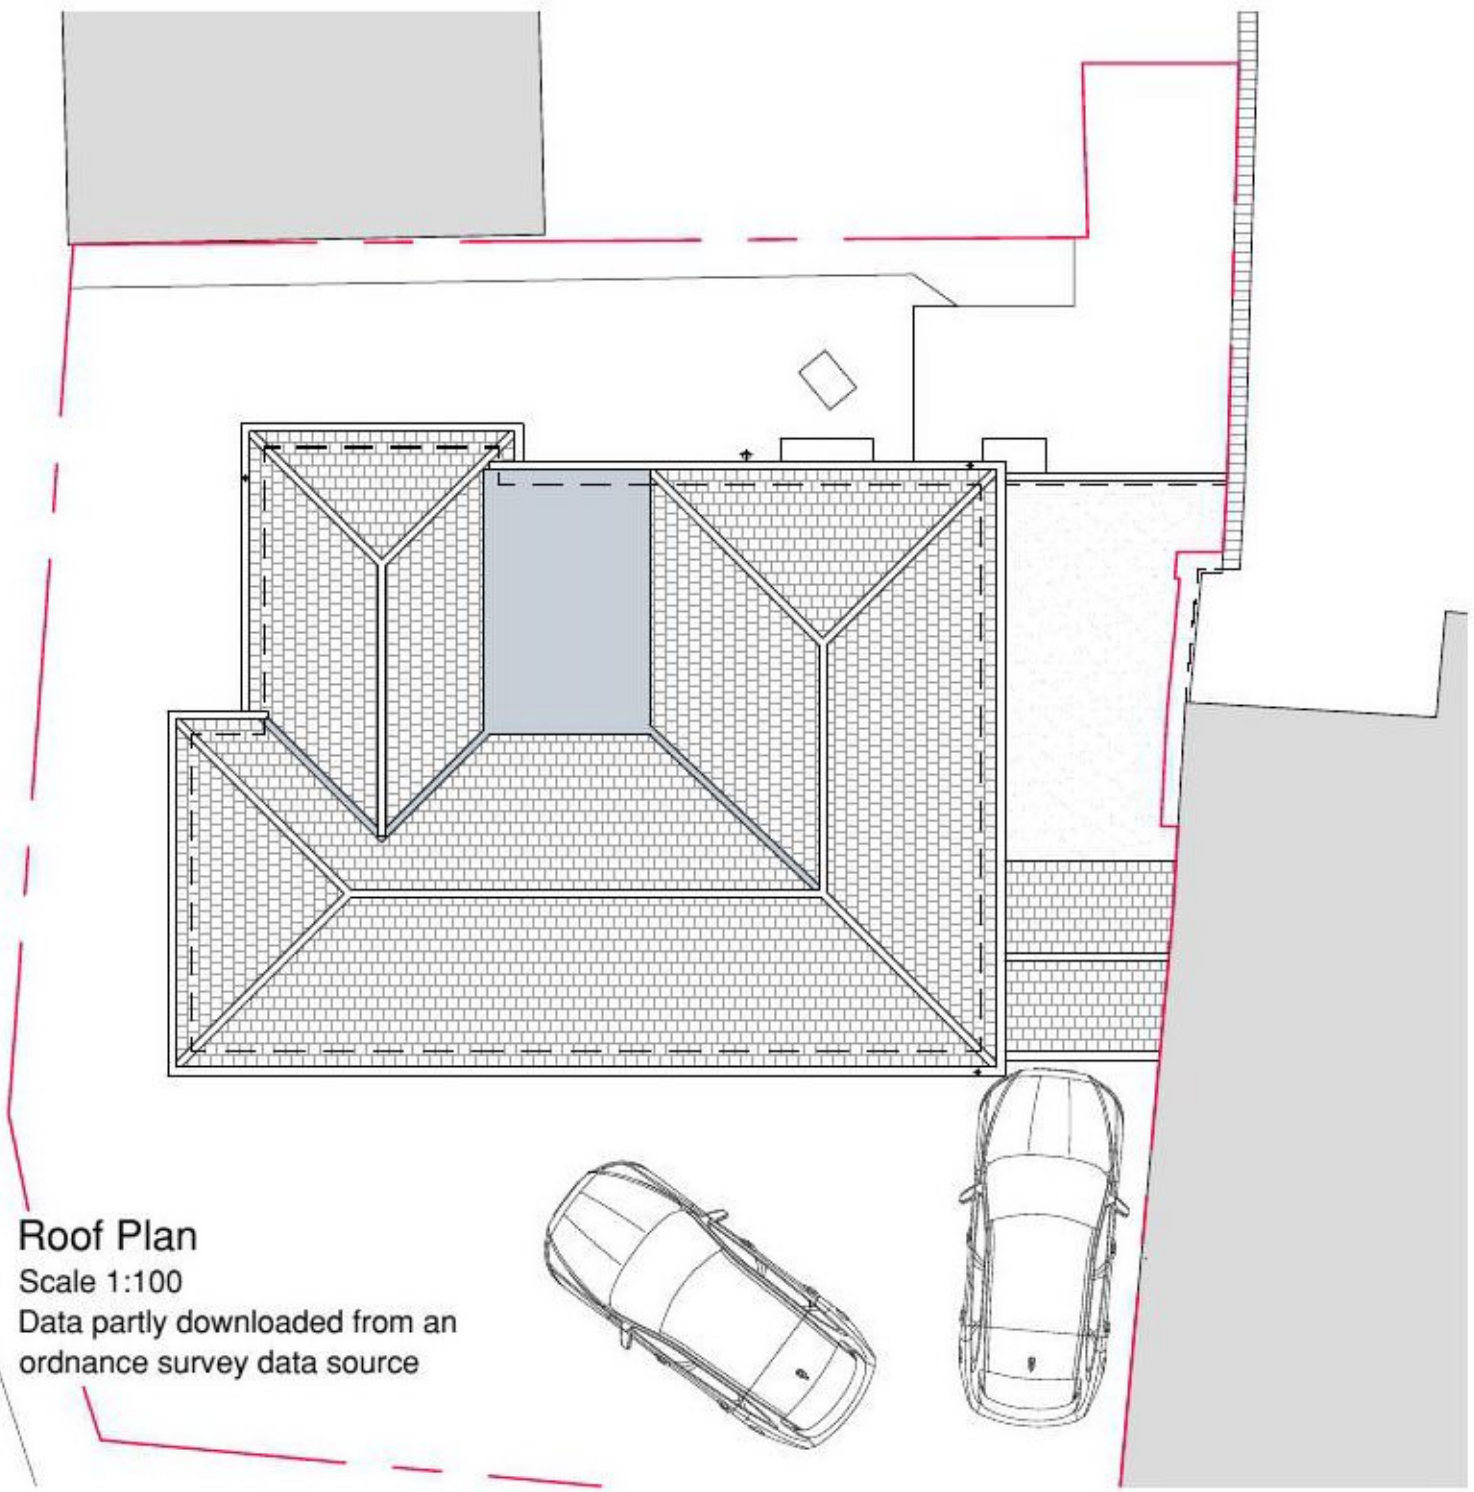

Roof Plan
Scale 1:100
Data partly downloaded from an
ordnance survey data source

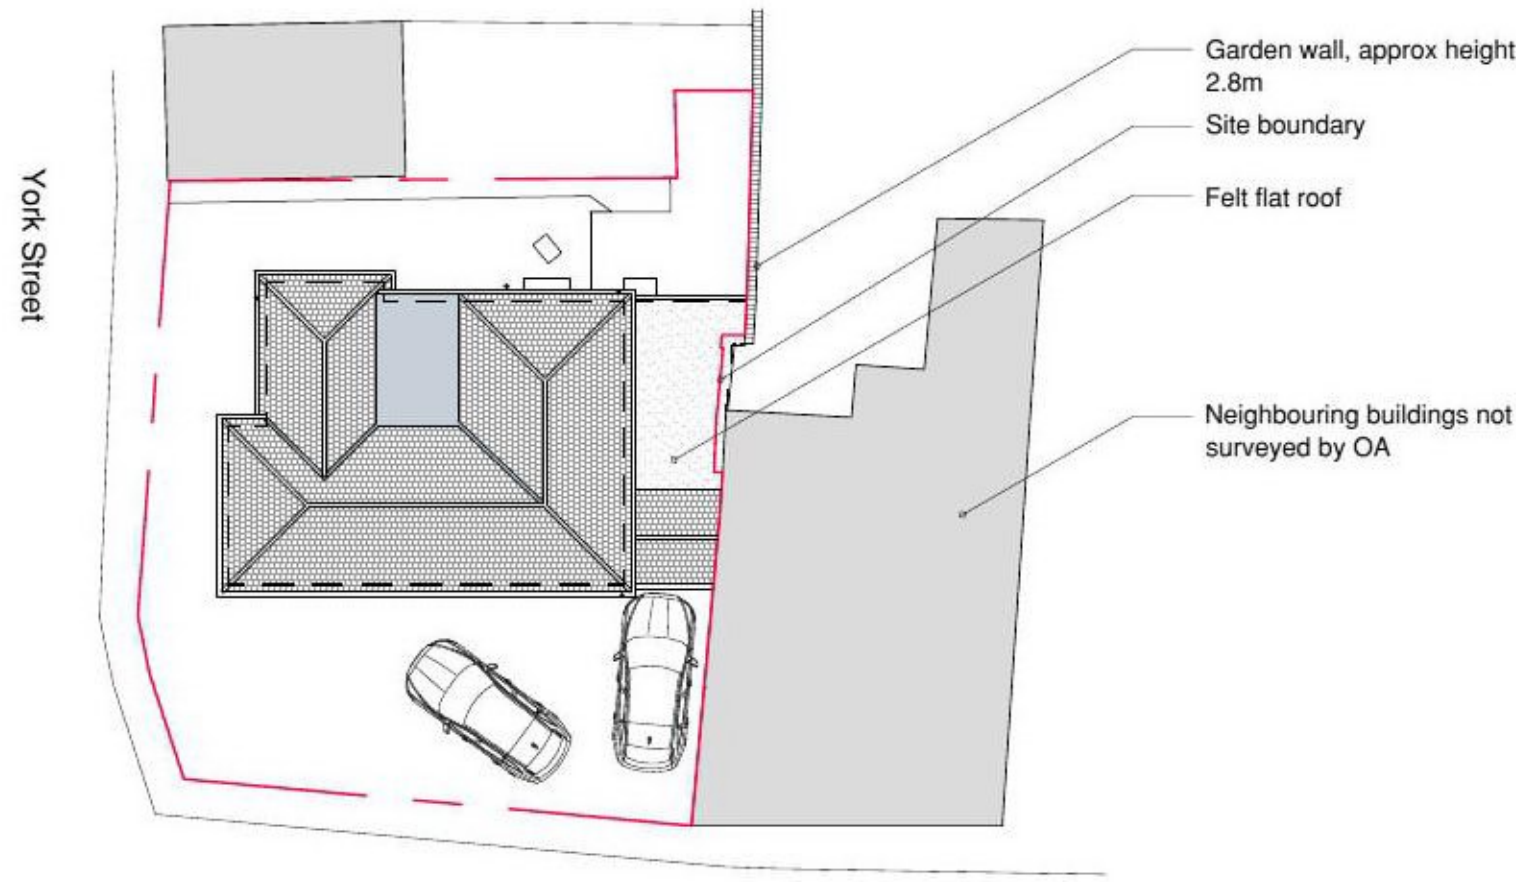

Block Plan
Scale 1:200
Data partly downloaded from an
ordnance survey data source

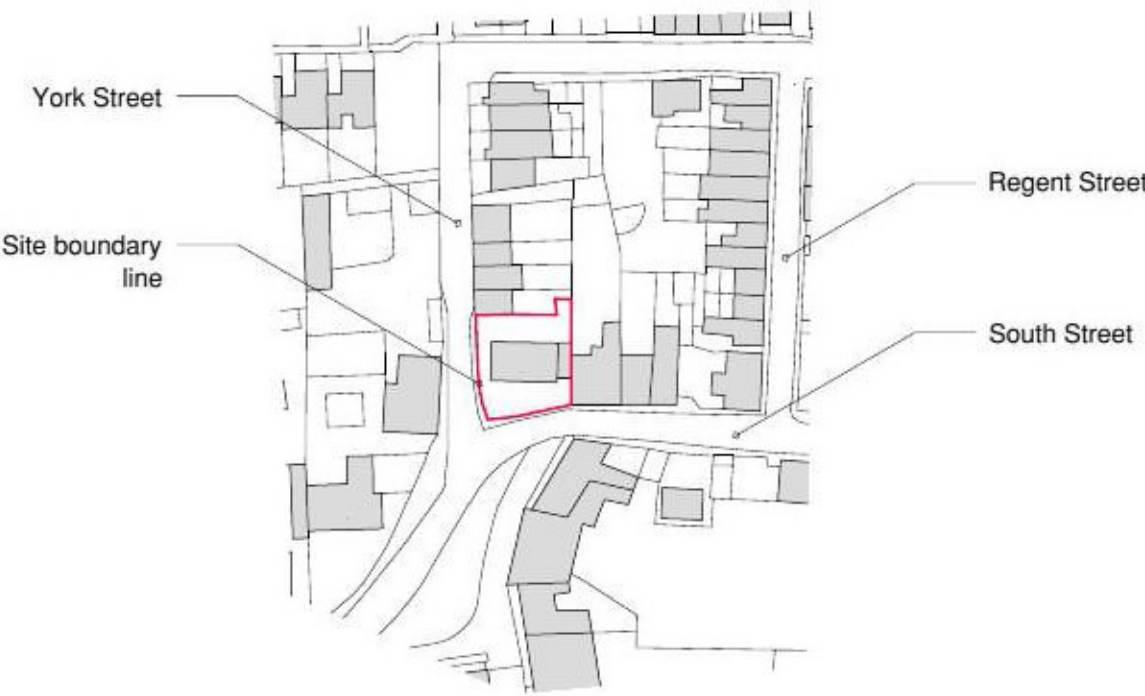

Location Plan
Scale 1:1250
Data downloaded from an
ordnance survey data source



Rev:	Date:	Details:
A:		
B:		
C:		
D:		
E:		
F:		

Site Address:
Westview, 37 South Street, Manningtree, CO11 1BQ

Project:
Proposed garage extension & conversion, replacement flat roof & internal alterations

Client:
Mr G Schurr & Mrs L Heighton-Ginns

Drawing Status:
Survey Of Existing

Drawn by:
HD

Drawing Content:
Existing Elevations, Section A-A, Ground Floor, Roof, Block & Location Plans

Planning status:

Building Regulation status:

Scales:
See Drawing @A1

Drawing No:
1269-01-01

Date Created:
November 2020



This drawing is the copyright of Optimum Architecture Limited and may not be traced, copied (apart from for the sole purpose of carrying out the construction of the described works) or reproduced without prior written consent.
Do not scale from this drawing. Any dimensions stated are for guidance only, all written and scaled dimensions are to be checked on site prior to commencement of works. Any discrepancies must be reported immediately.