




Front (West) Elevation
Scale 1:100

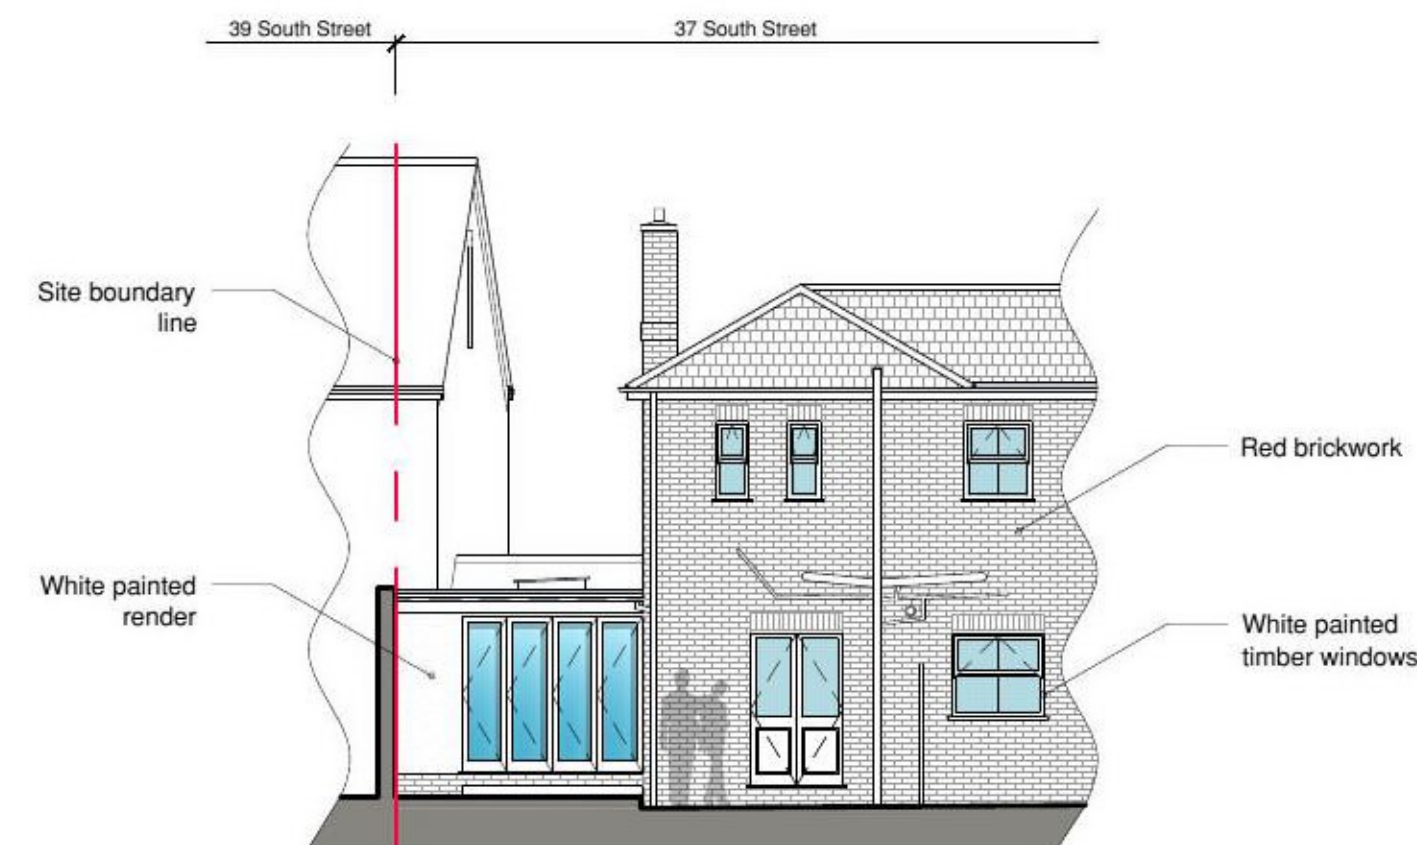


Rear (East) Elevation
Scale 1:100





Section A-A
Scale 1:50



Scale Bar Legend

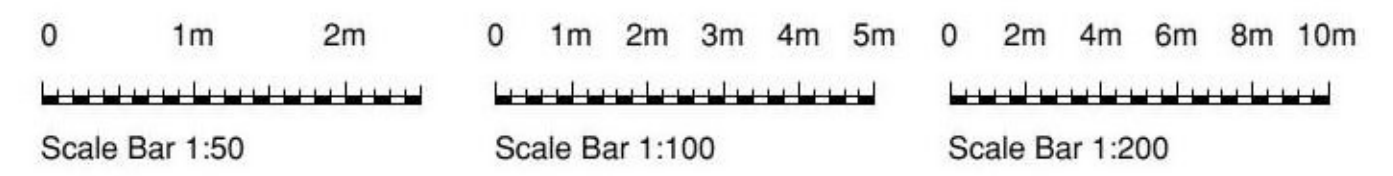

Drainage Legend

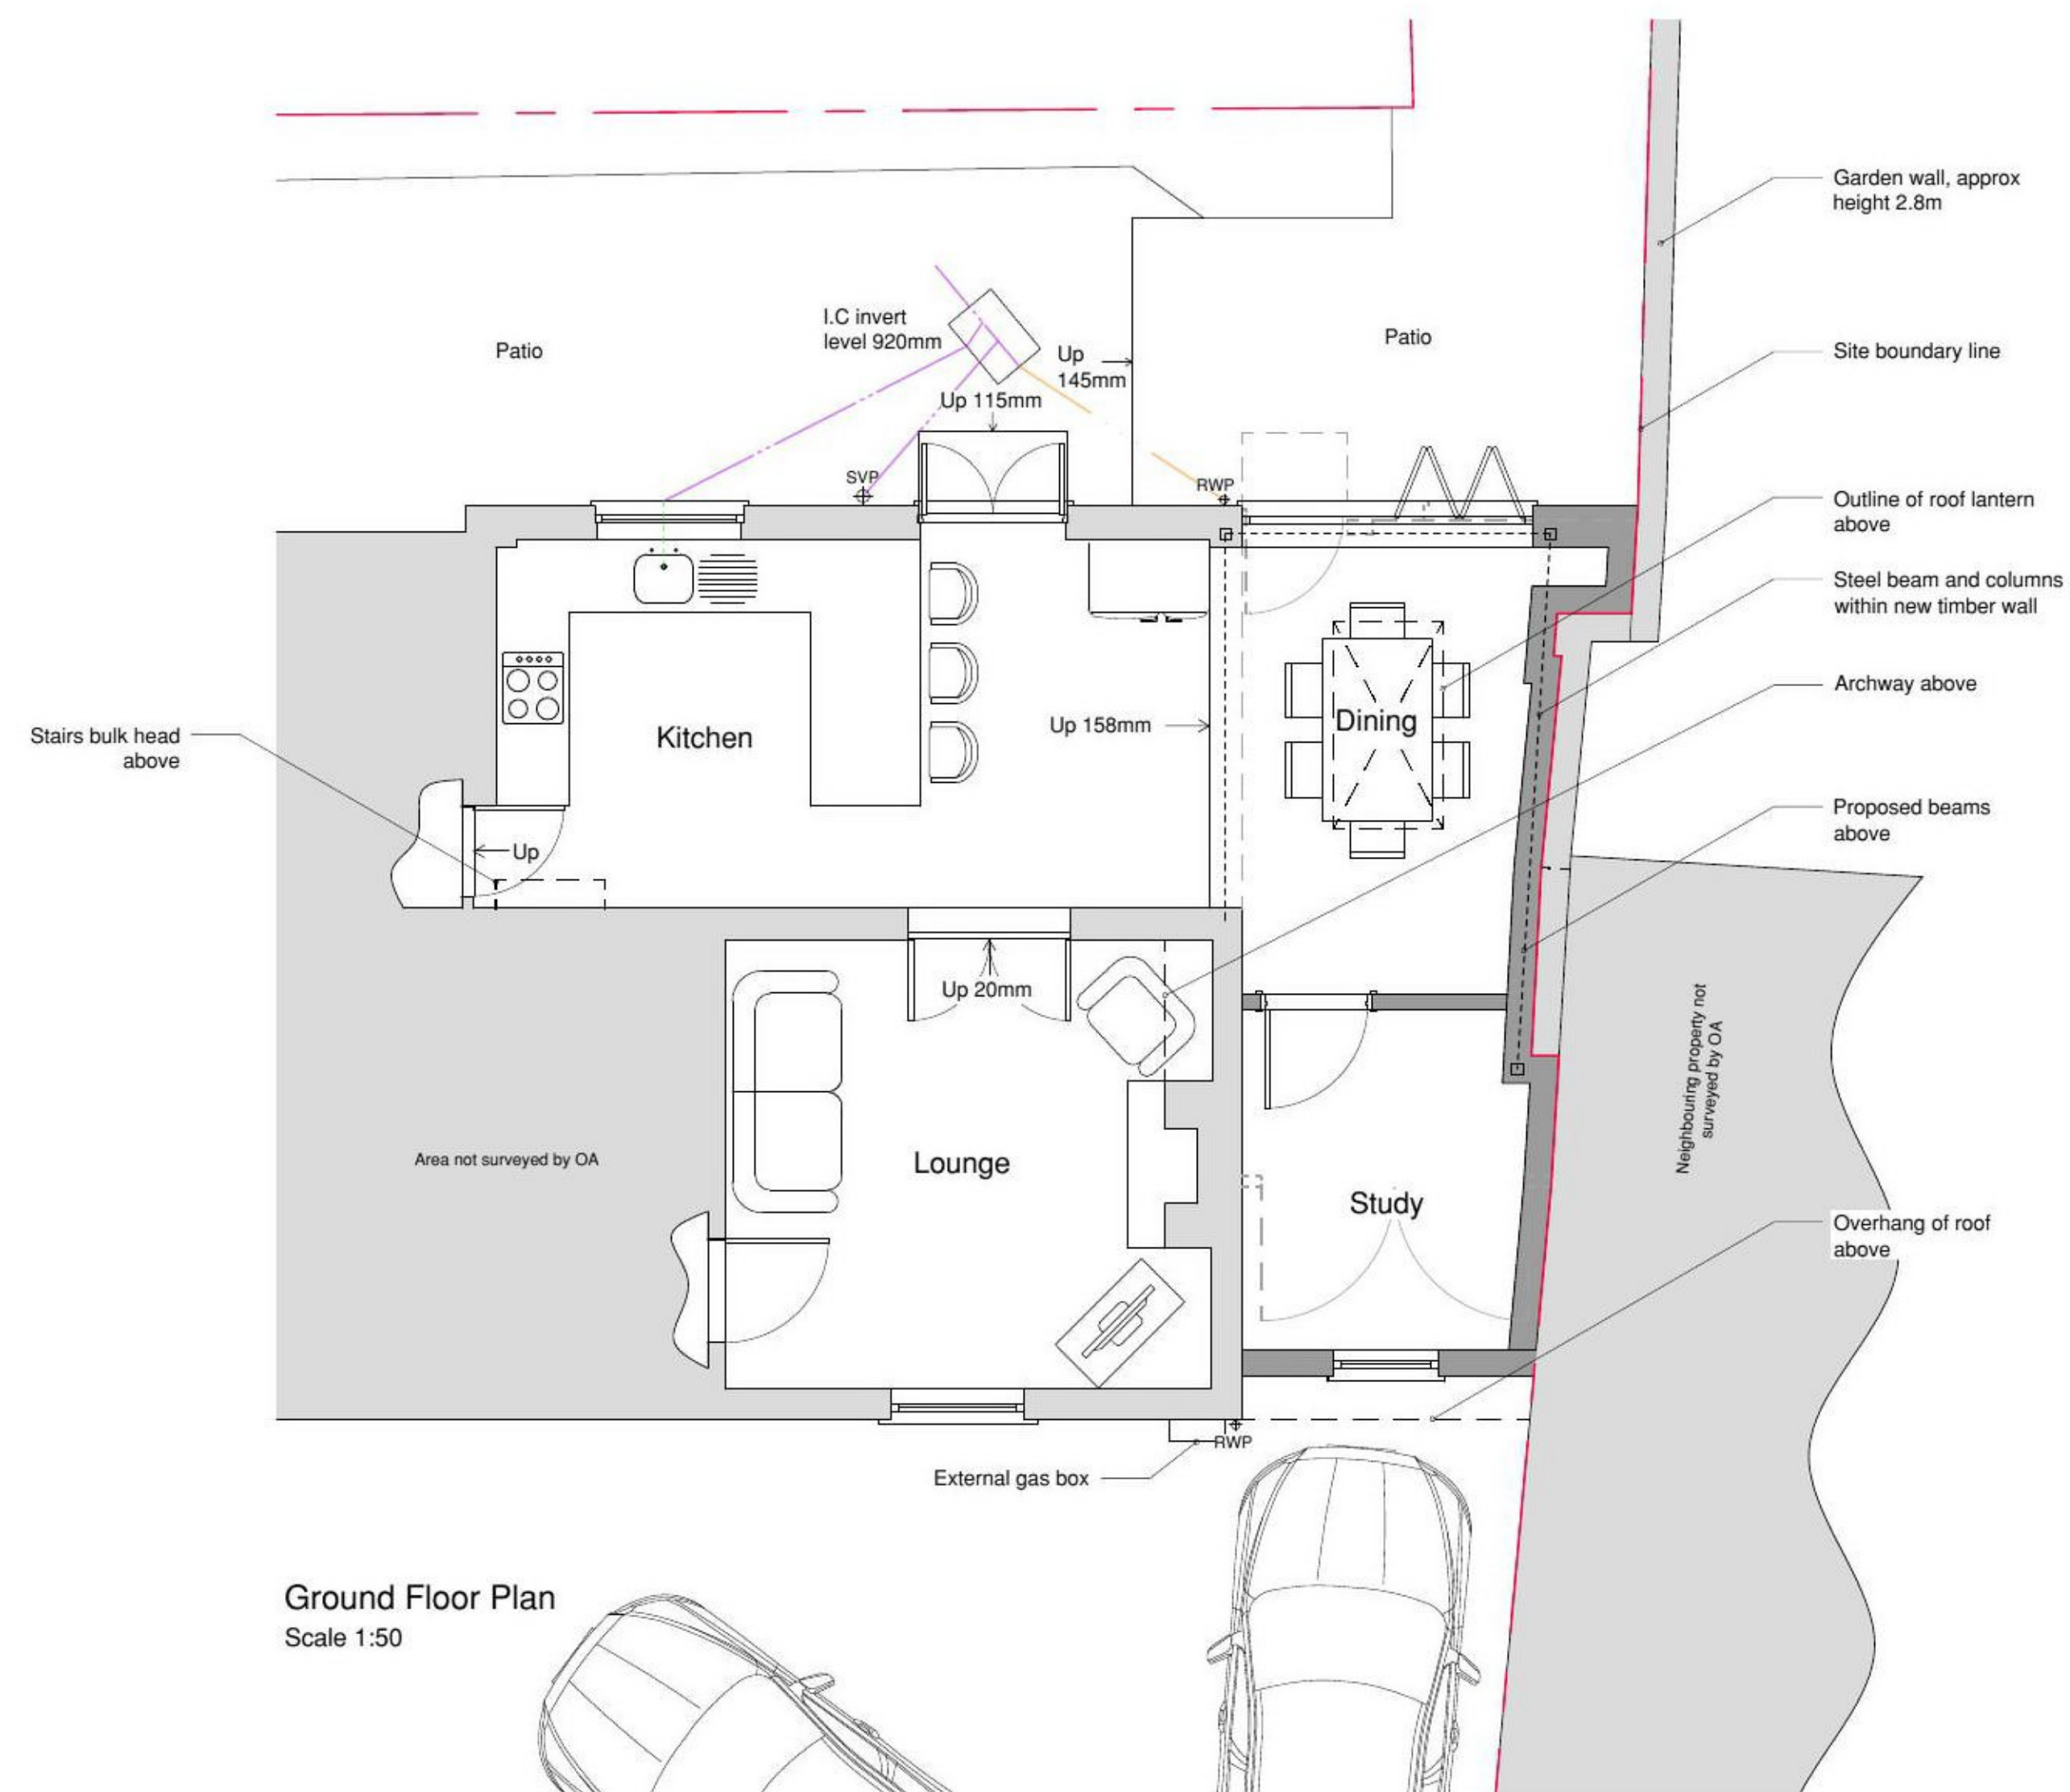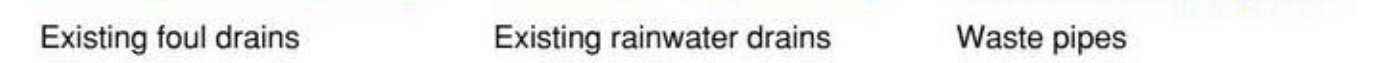

Ground Floor Plan
Scale 1:50

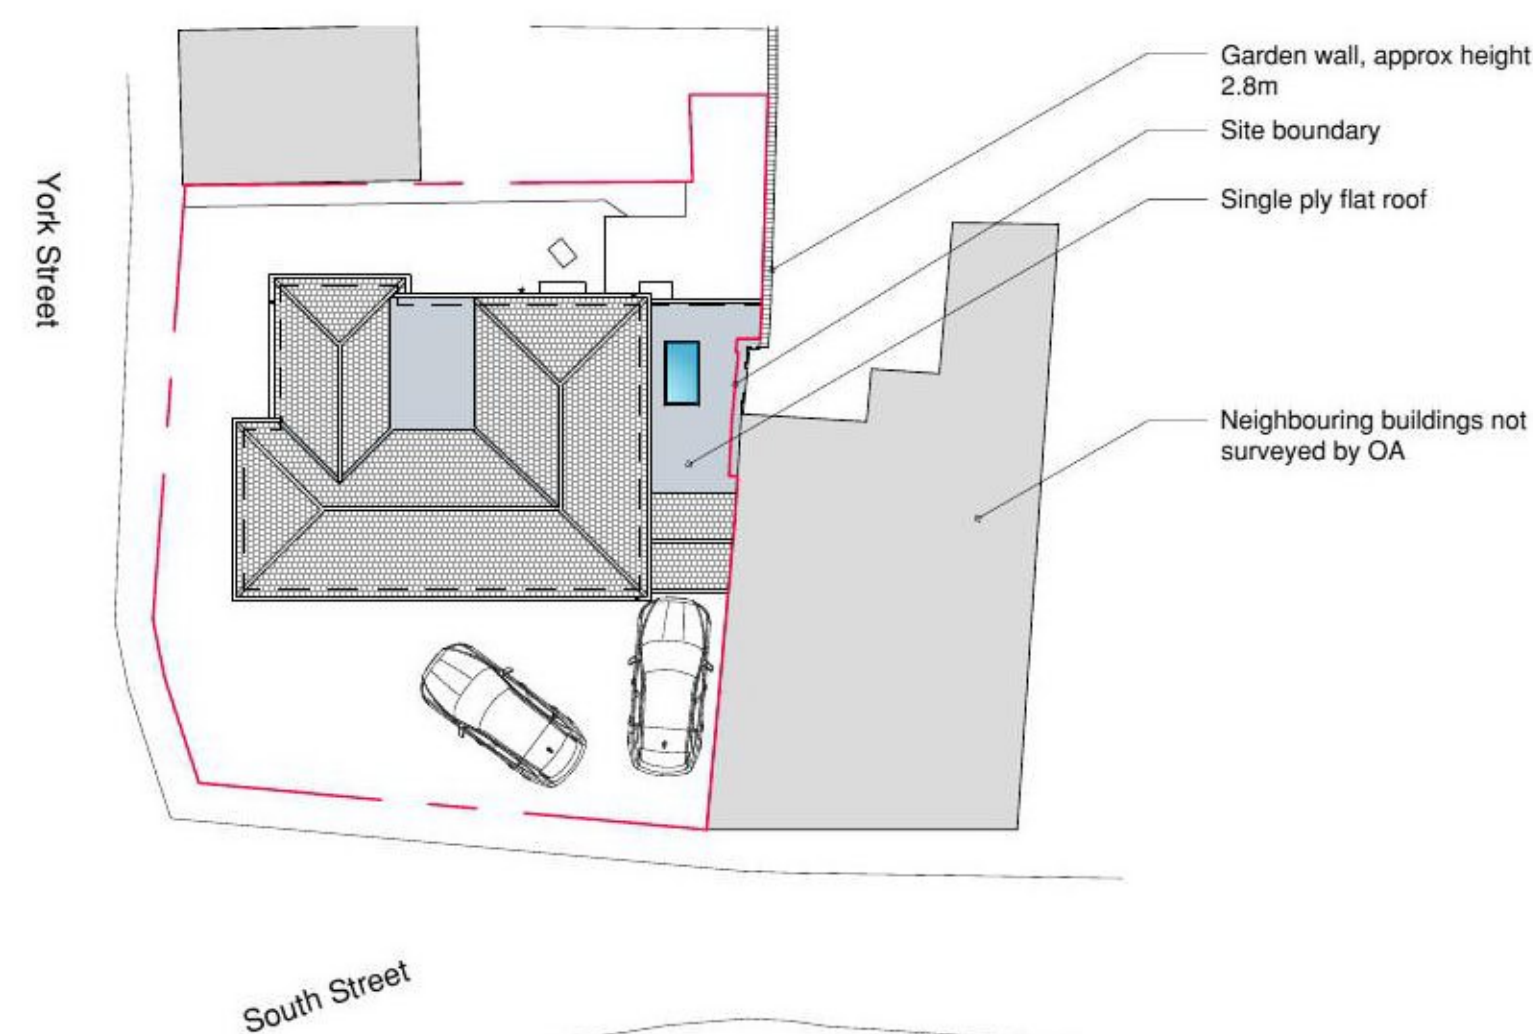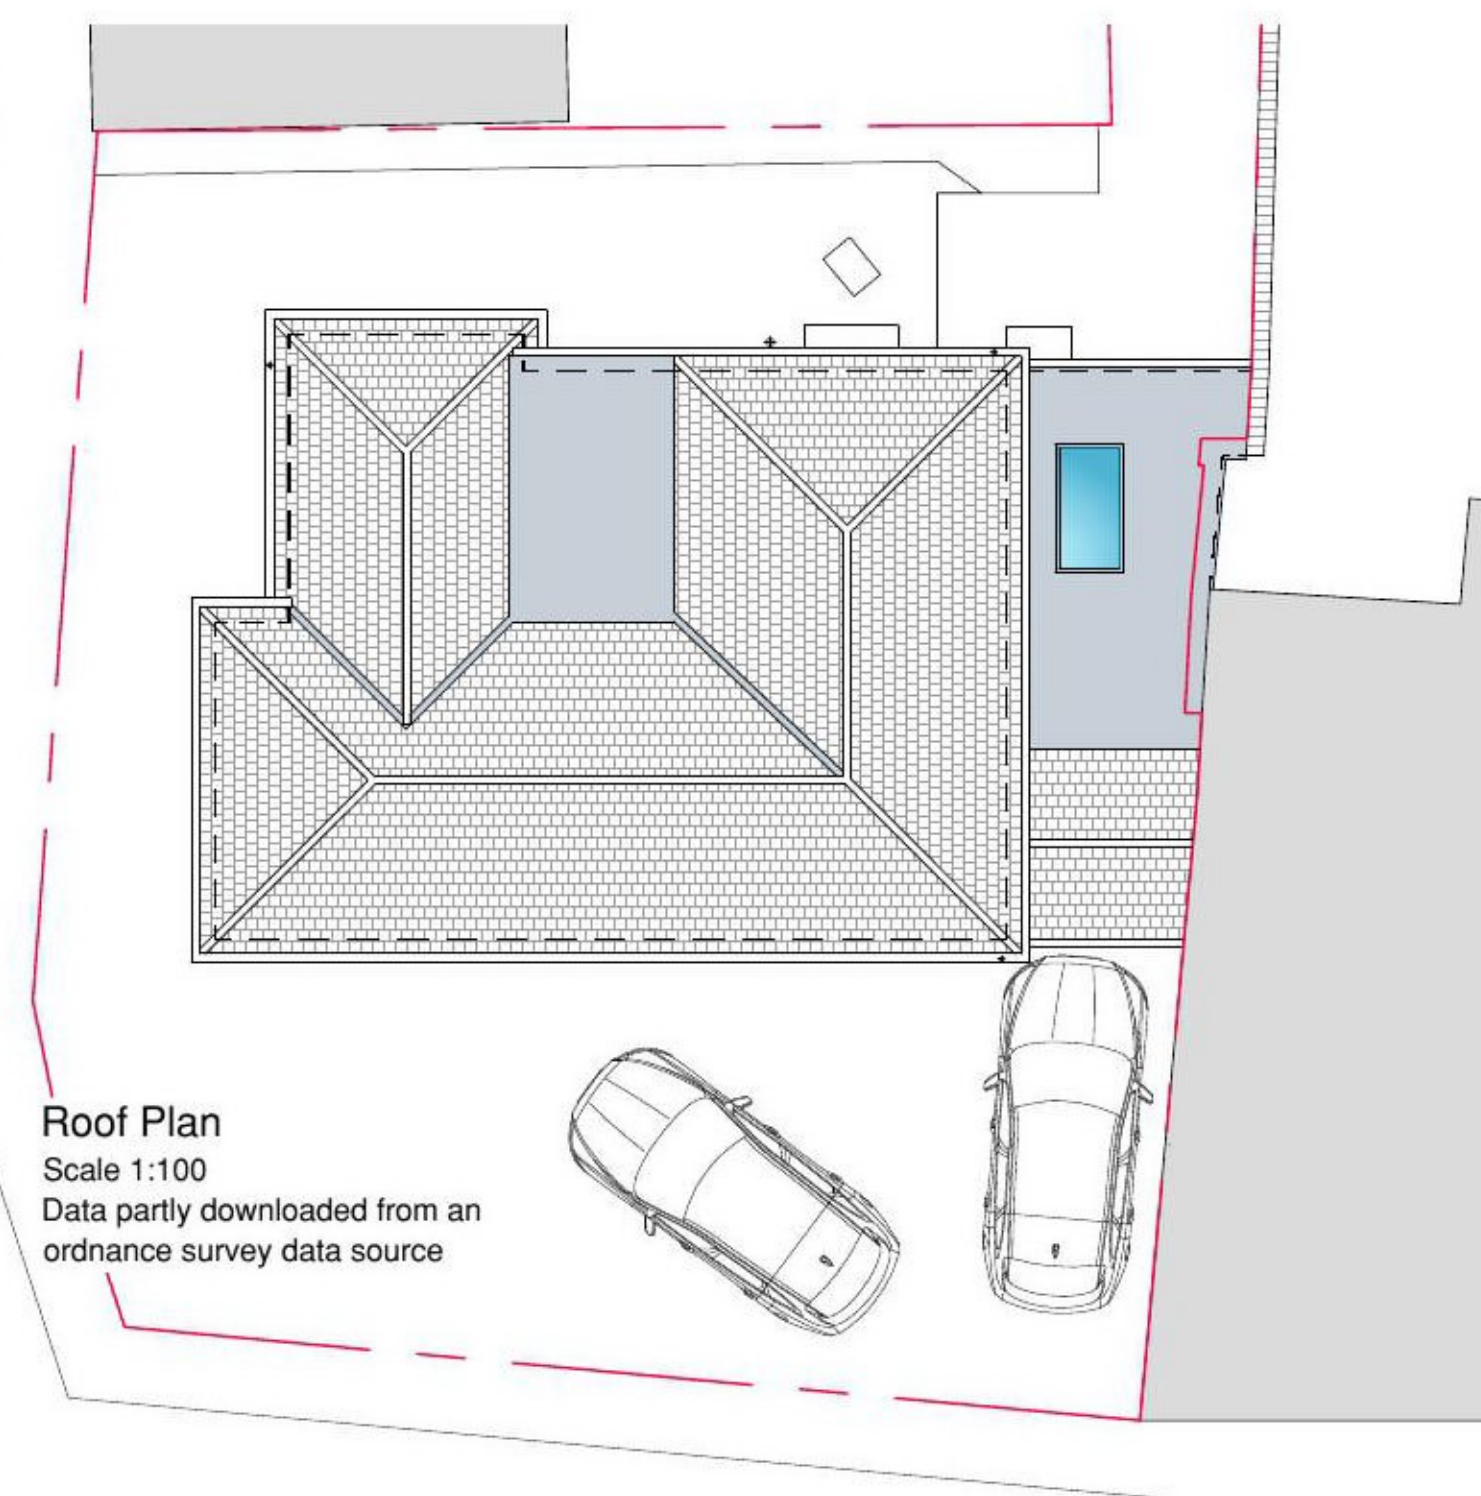

Block Plan
Scale 1:200
Data partly downloaded from an
ordnance survey data source

| Rev: | Date: | Details: |
|------|------------|---------------------|
| A: | 06.04.2021 | Window size altered |
| B: | | |
| C: | | |
| D: | | |
| E: | | |
| F: | | |

Site Address:
Westview, 37 South Street, Manningtree, CO11 1BQ

Project:
Proposed garage extension & conversion, replacement flat roof & internal alterations

Client:
Mr G Schurr & Mrs L Heighton-Ginns

Drawing Status:
Pre Application

Drawn by:
HD

Drawing Content:
Existing Elevations, Section A-A, Ground Floor, Roof & Block Plans

Scales:
See Drawing @A1

Drawing No:
1269-01-03A

Date Created:
March 2021

Planning status:

Building Regulation status: