



EXISTING GROUND FLOOR PLAN
1 : 100

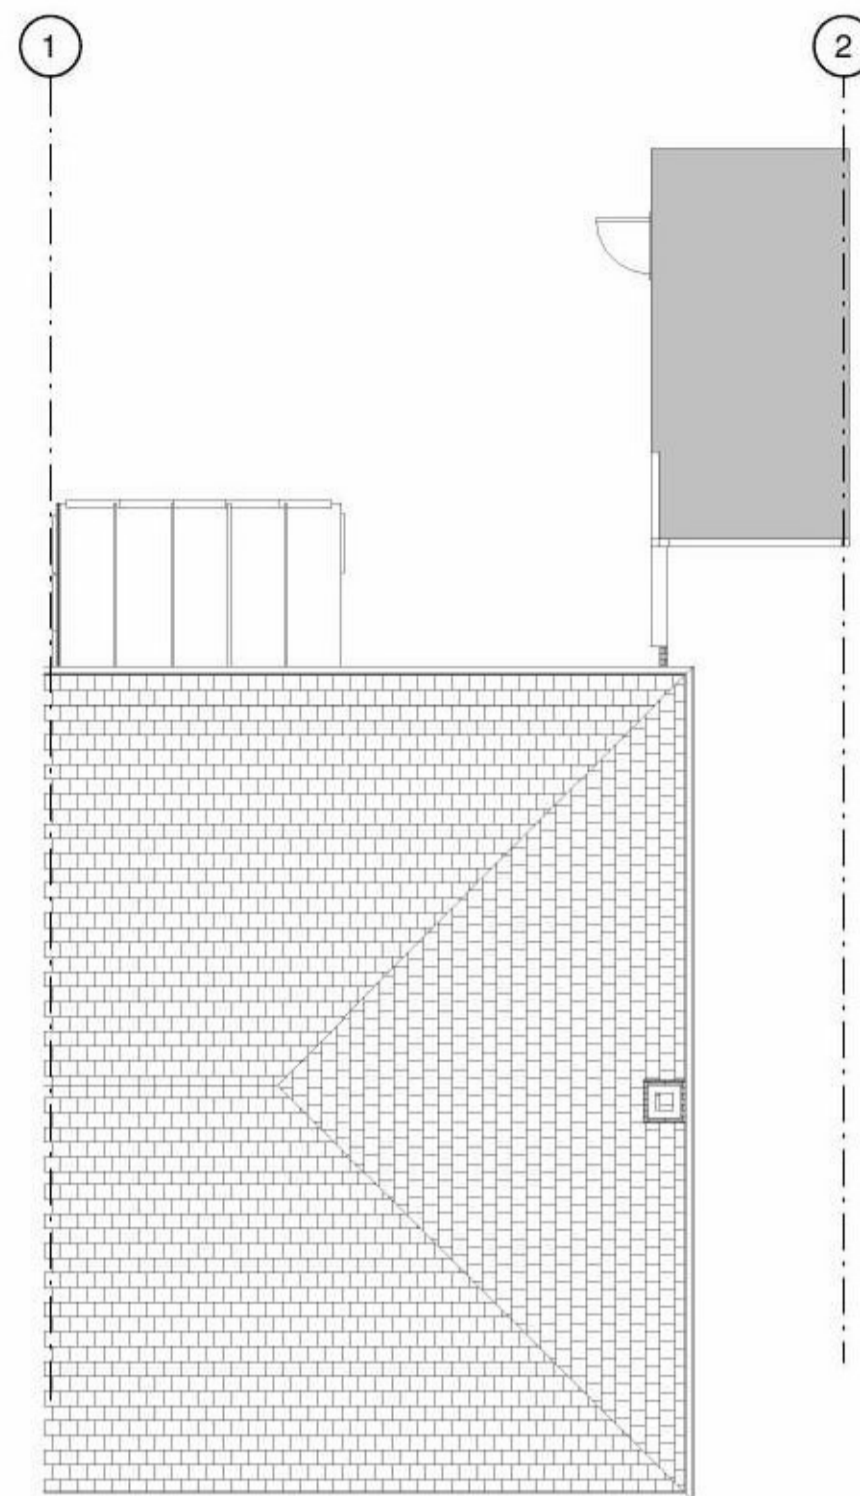


EXISTING ROOF PLAN
1 : 100

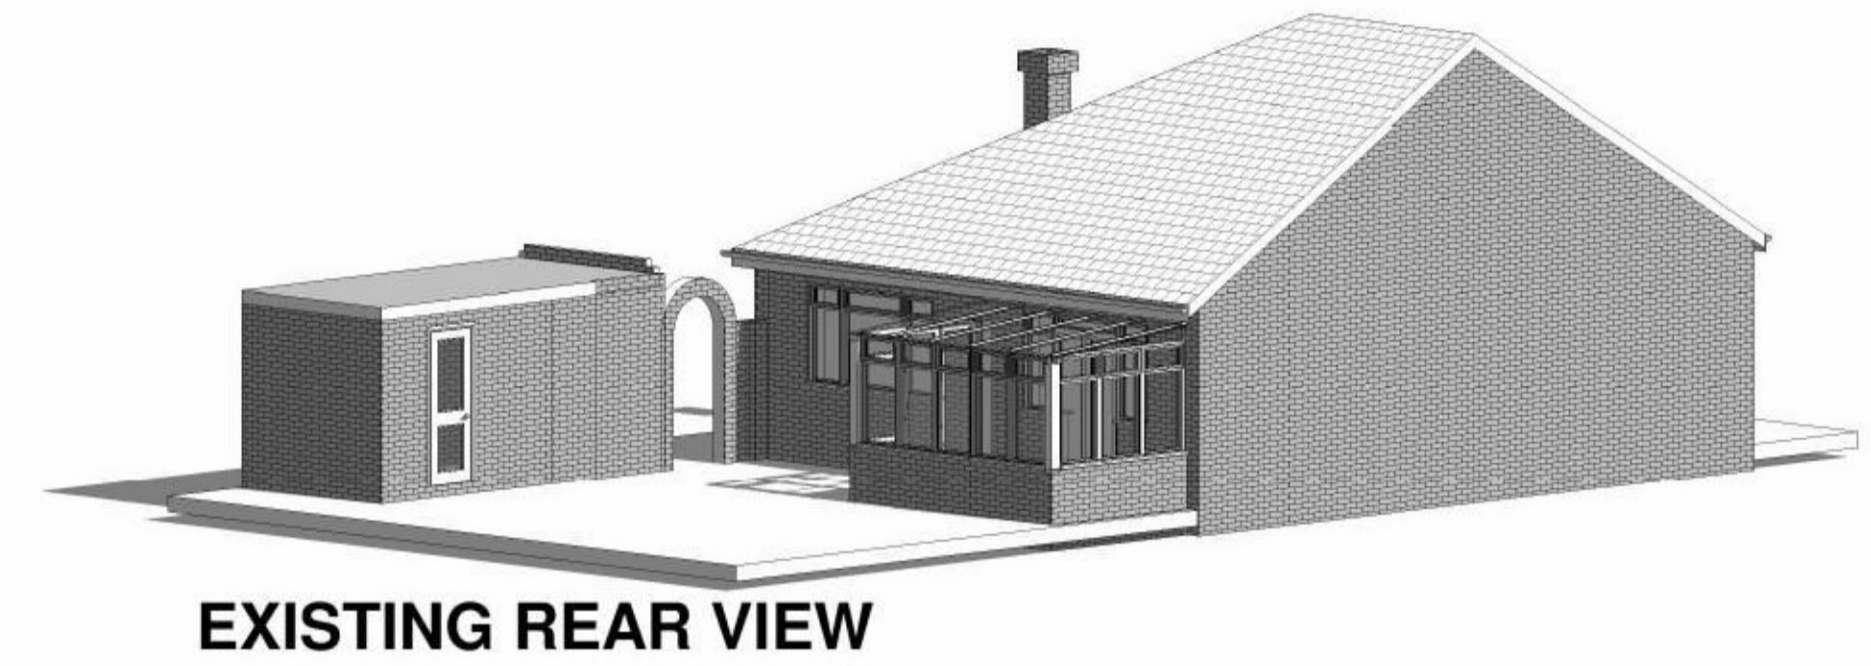


EXISTING REAR VIEW




EXISTING EAST ELEVATION
1 : 100

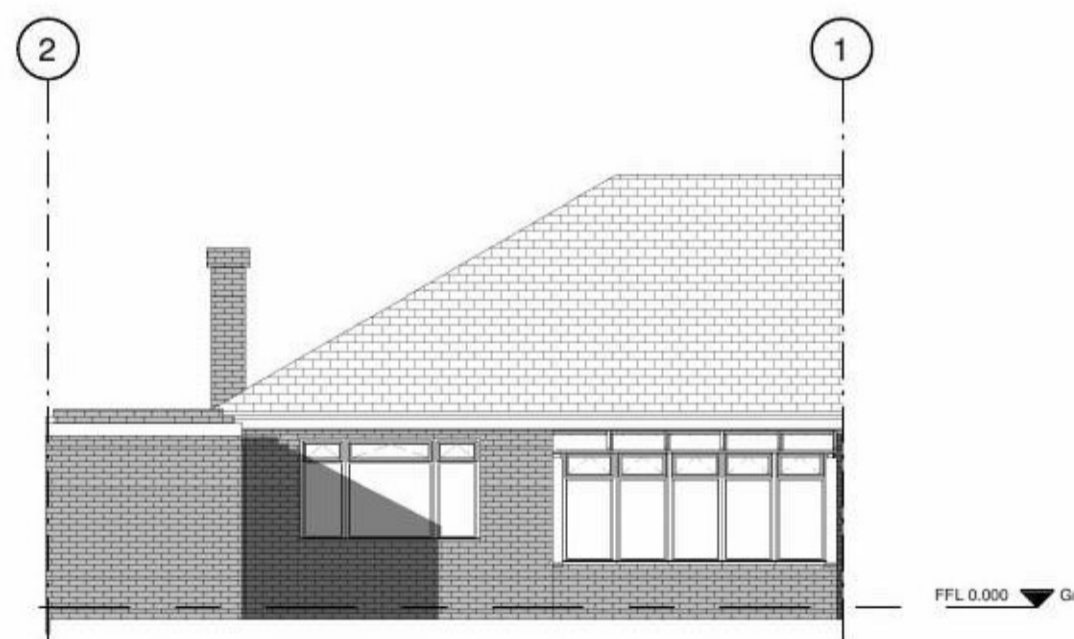

EXISTING NORTH ELEVATION
1 : 100

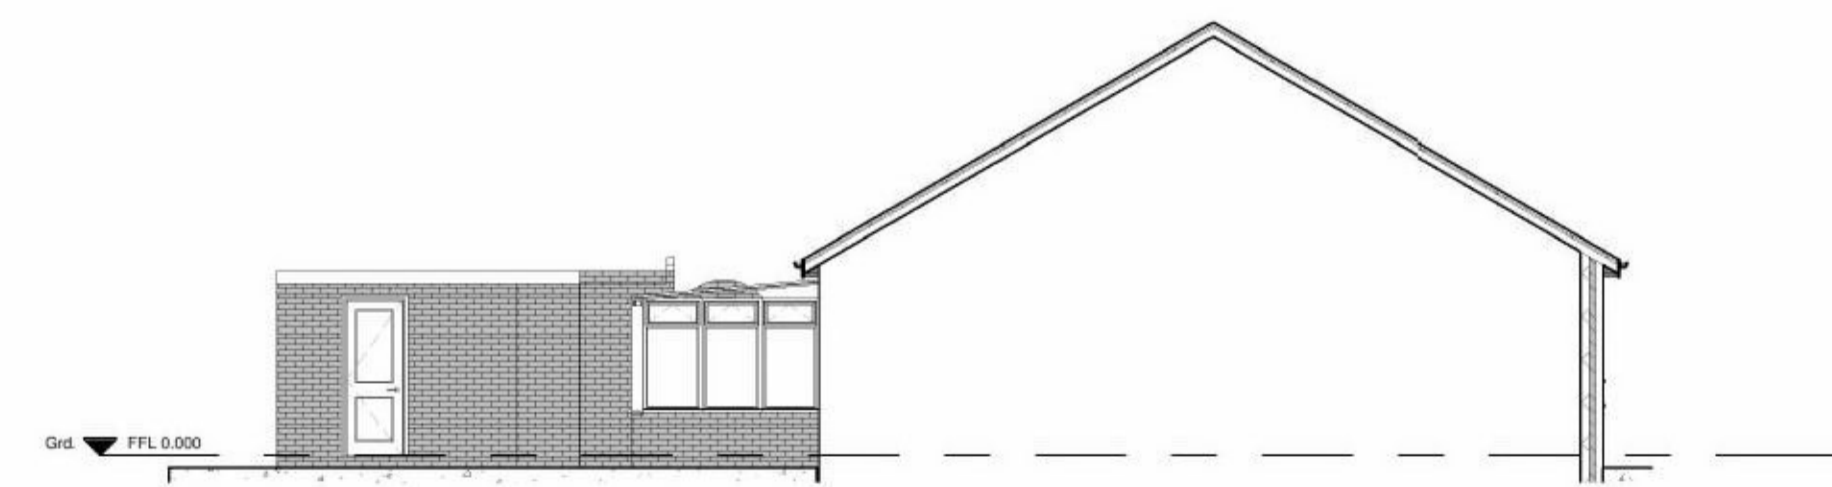

EXISTING WEST ELEVATION
1 : 100

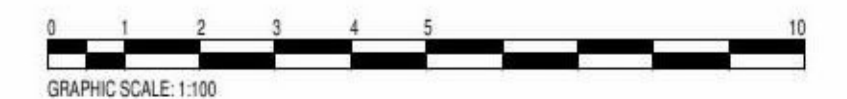

Rev	Description	Date
A	Householder Planning Application	JUNE 21

CODE	SUITABILITY DESCRIPTION
STATUS	PURPOSE OF ISSUE

LK DESIGN SERVICES
7 HANWELL CLOSE
CLACTON ON SEA
ESSEX CO16 7HF

PROJECT ADDRESS
51 RAINHAM WAY FRINTON CO13 9NR
PROJECT TITLE
SINGLE STOREY REAR EXTENSION

Sheet Title
EXISTING PLANS AND ELEVATIONS

DRAWN BY LK	CHECKED BY	DATE JUNE 21
SCALE (@ A1) 1 : 100	PROJECT NUMBER 1916	
DRAWING NUMBER PL 110		A