



BVN.04.1 PROPOSED GROUND FLOOR PLAN 1:100

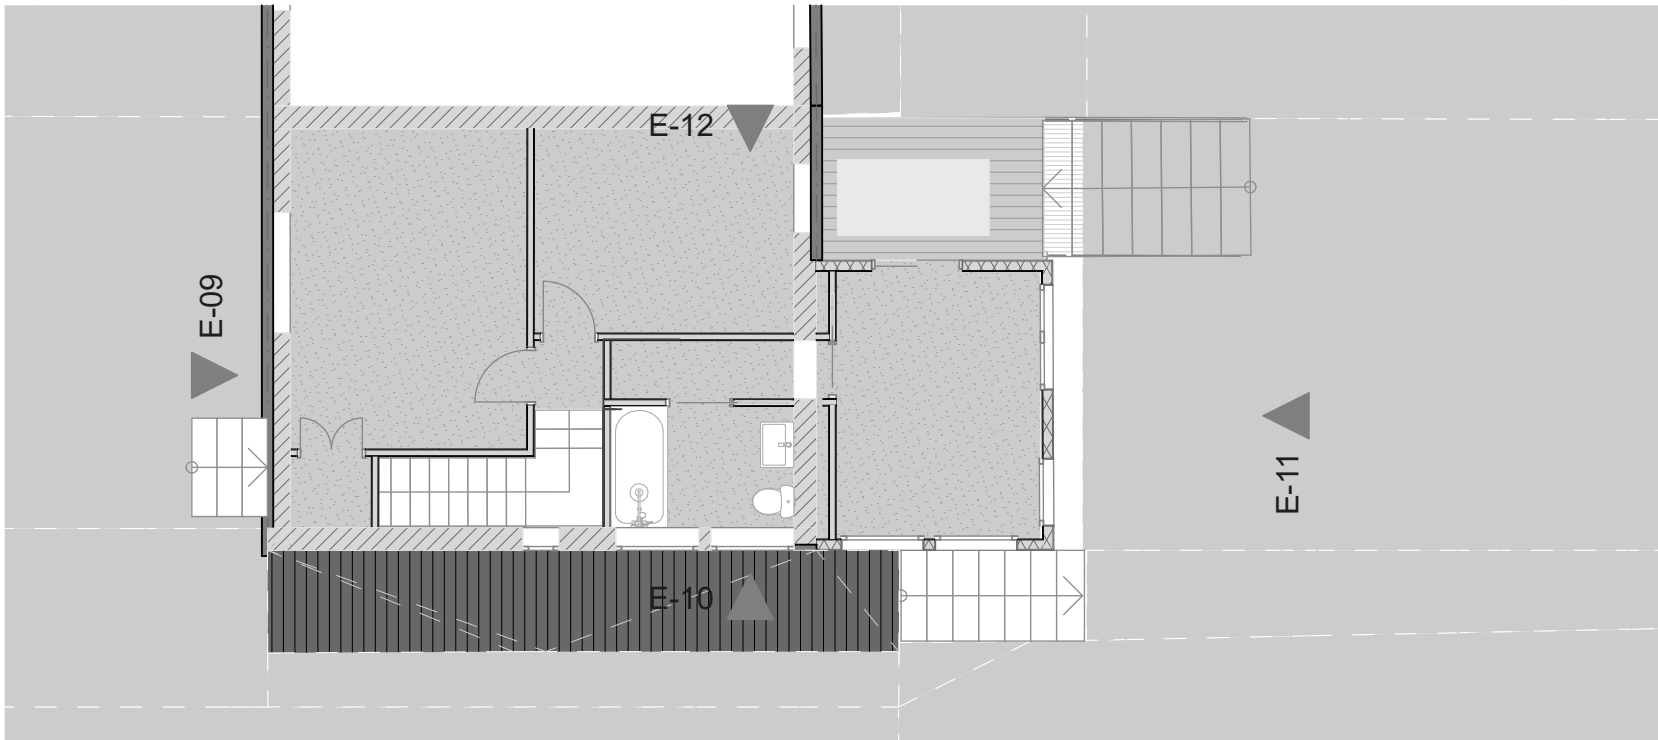

BVN.04.1 PROPOSED FIRST FLOOR PLAN 1:100

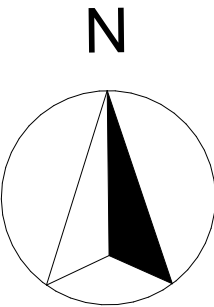

**NOTES:**

1) Do not scale this drawing. Use dimensions which are represented only.

2) Plan measurements are approximate and are for illustrative purposes only. While we do not doubt the floor plans accuracy. We make no guarantee, warranty or representation as to the accuracy and completeness of the floor plan.

3) Check scale and all dimensions on site before all work is commenced.

3) All goods materials workmanship to conform with current building regulations BSS and COP's

4) The drawings are property of Bavian Design LTD. All plans are protected by Copyright Laws. Any use of the information contained herein beyond the one-time use authorized by a purchase of prints, or any duplication, publication, sale or distribution of any part of these plans without the prior written consent of the Original Designer represents a violation of Law subject to the prescribed penalties.

5) Any use of the plans, or modifications of the plans, by purchasers, builders or others is done at their own risk. Licensee should have the plans reviewed by a local professional architect or engineer before the start of construction. The information contained within the construction documents is intended to depict design and basic construction detailing. It is the builder's responsibility to provide standard construction details and practices which will result in a structurally sound and weatherproof finished product.

**BAVIAN DESIGN LTD.**



A: 39-40 BOND STREET BRIGHTON BN1 1RD UNITED KINGDOM  
E: #Contact E-mail  
T: #Contact Phone Number

Job Title  
**TILBURY**

10 TILBURY WAY BRIGHTON BN2 UK

Drawn by: **SAM TAYLOR** Date: 21/05/2021

Drawing Name  
**PROPOSED GROUND FLOOR PLAN, PROPOSED FIRST FLOOR PLAN**

Drawing Scale <b>1:100</b>	Drawing Status <b>PLANNING</b>
Layout ID <b>BVN.04.1</b>	Revision