


WOODCOCK ROAD, FLAMBOROUGH

NOTES
 ALL WORK TO BE CARRIED OUT IN ACCORDANCE WITH THE BUILDING REGULATIONS AND THE REQUIREMENTS OF THE LOCAL AUTHORITY.

NOTES

THIS DRAWING IS BASED ON SURVEY DRAWING NO. 4652JA/1, PREPARED BY CT SURVEYS AND ORDNANCE SURVEY INFORMATION. IT IS SUBJECT TO CONFIRMATION OF BOUNDARIES / RIGHTS OF WAY / EASEMENTS AND CONSULTATION WITH THE LOCAL AUTHORITY, DESIGN TEAM AND PUBLIC UTILITIES, ETC.

- BOUNDARY
- PHASING BOUNDARIES
- PUBLIC FOOTPATH TO BE MAINTAINED
- PHASE 1
- PHASE 2
- PHASE 3
- PHASE 4 (SITE SET UP AREA)
- PHASE 5 (LANDSCAPING AREA)
- SHOWHOUSES / SALES CENTRE

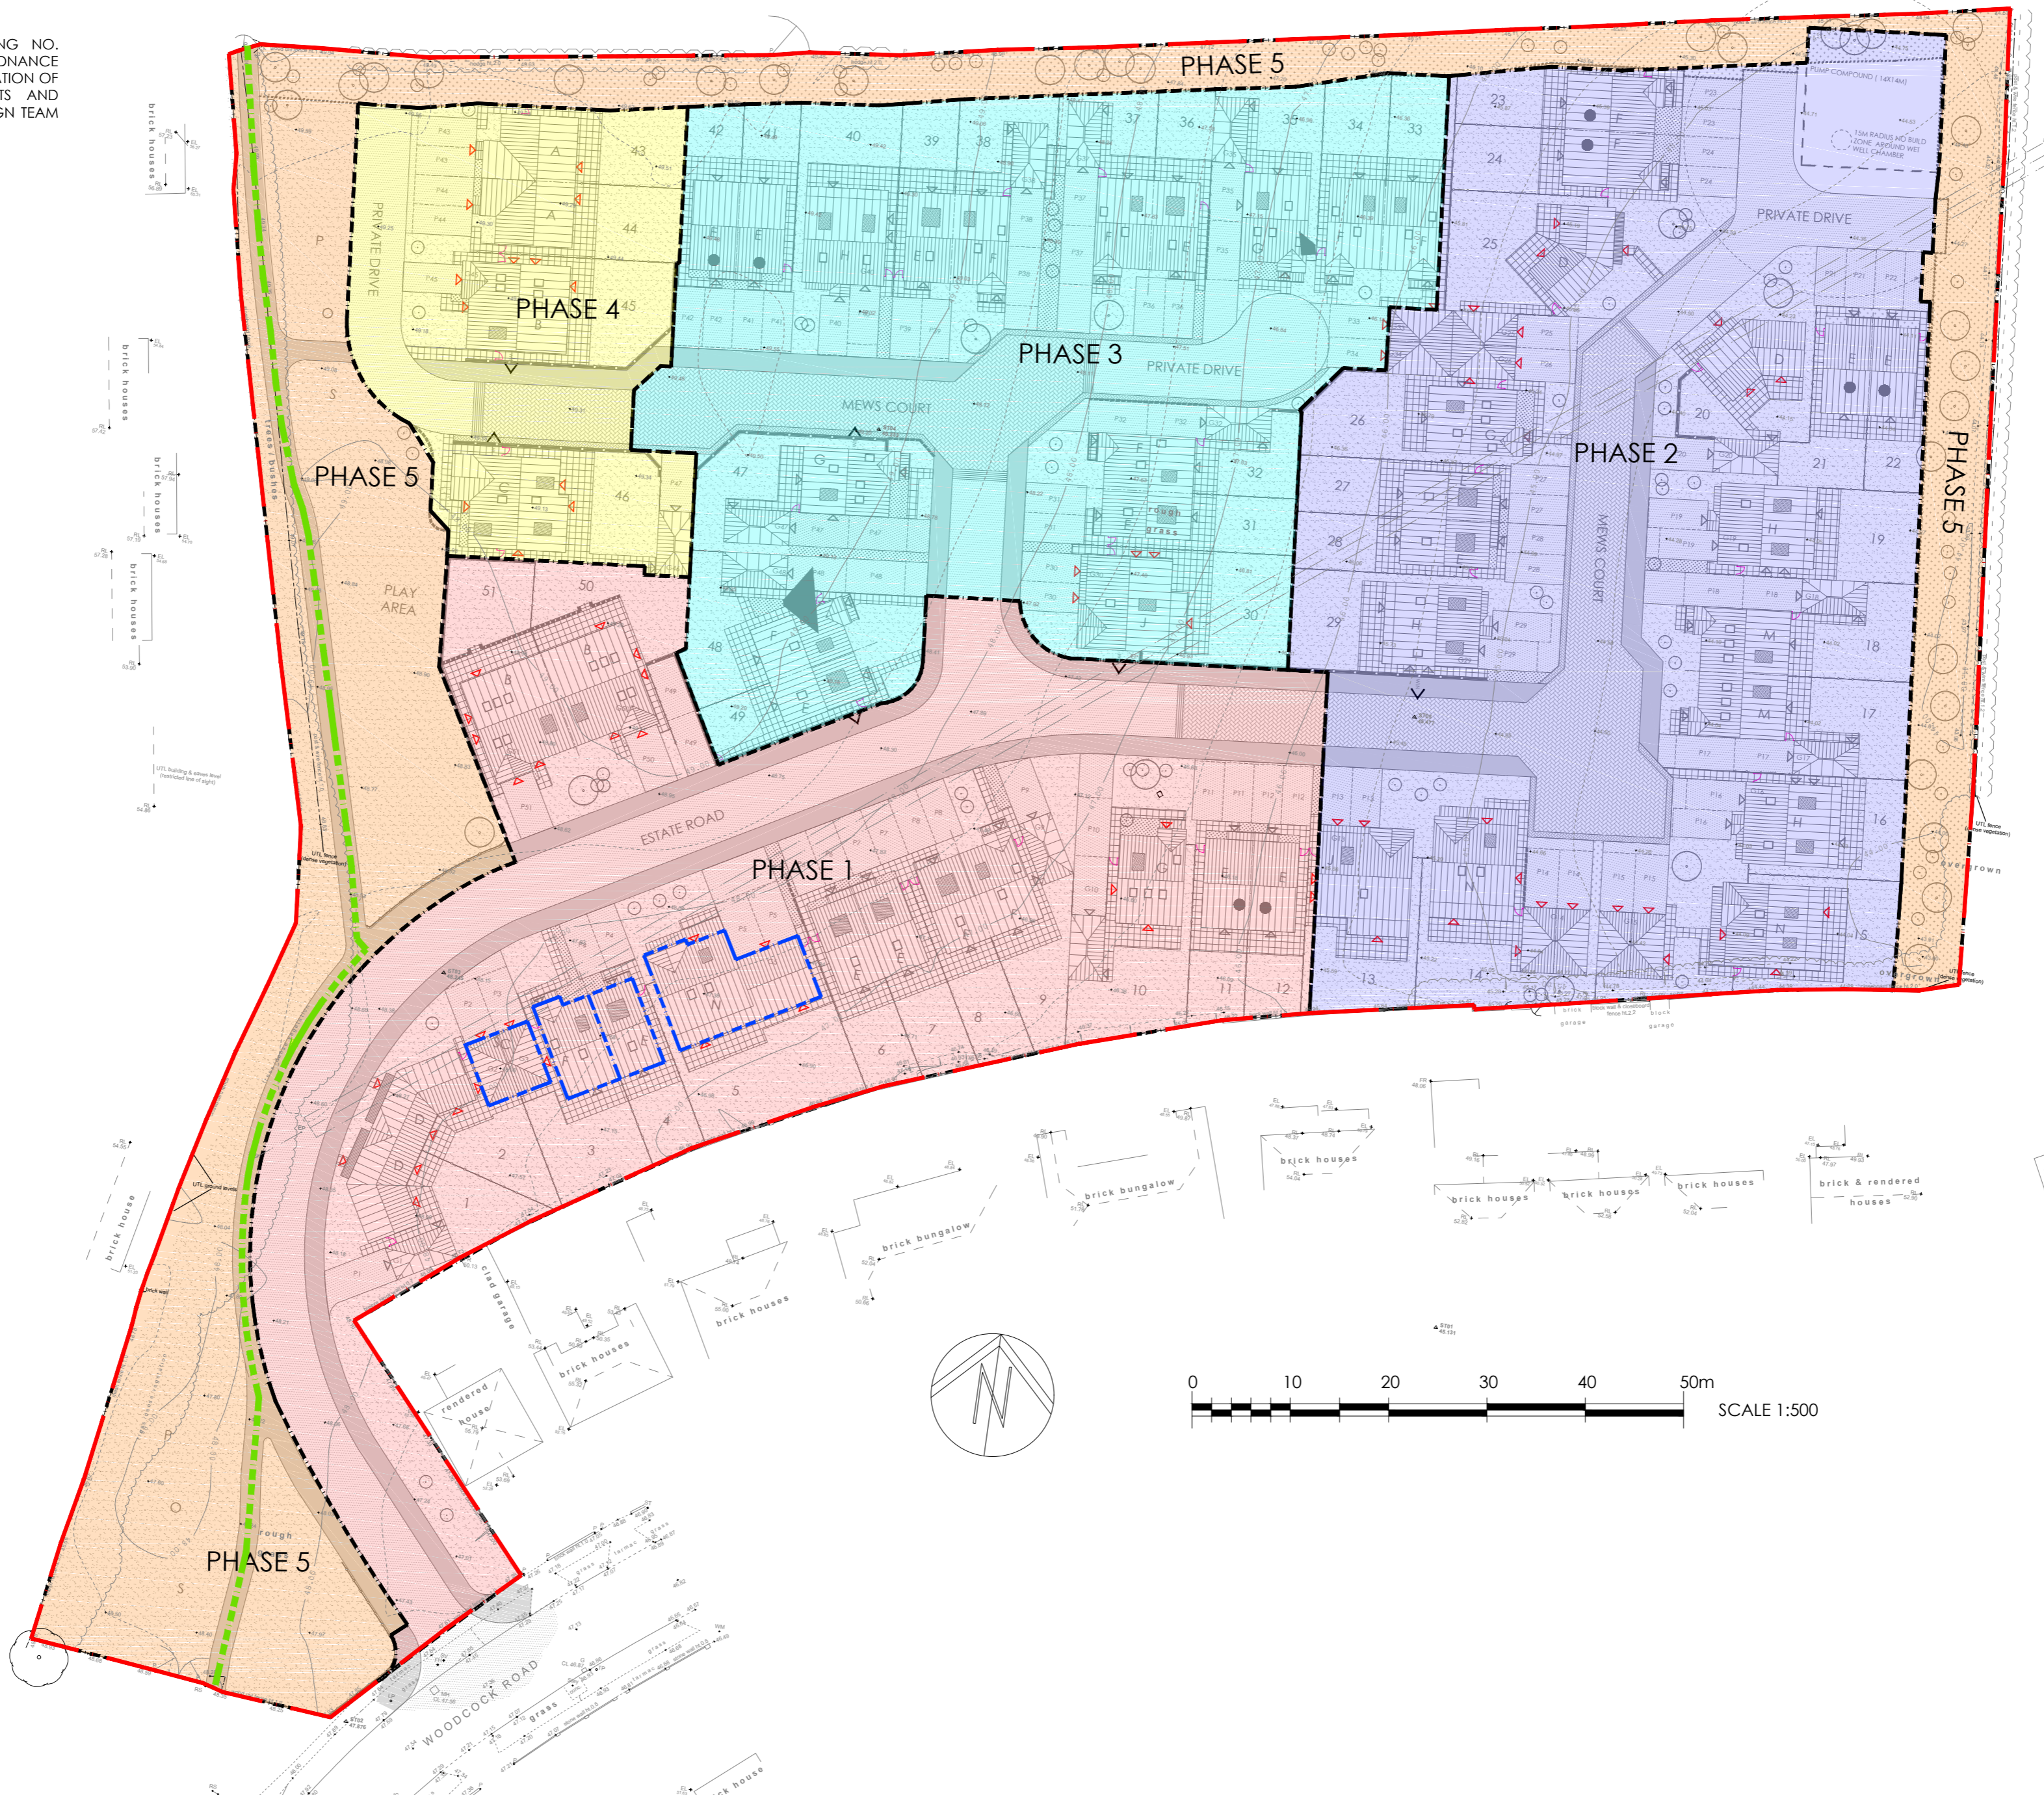

A UPDATED SHOWING LATEST SITE LAYOUT BC 03.06.21

REV DESCRIPTION BY CHKD DATE

LOROC
 ARCHITECTS

25A PARK SQUARE WEST, LEEDS, LS1 2PW
 T: 0113 203 7755 W: www.loroc.co.uk
 3RD FLOOR, 86-90 PAUL STREET, LONDON, EC2A 4NE
 T: 0203 875 5333

CLIENT VALANT HOMES

PROJECT WOODCOCK ROAD, FLAMBOROUGH

TITLE SITE PLAN - PHASING

DRAWING NO. 1639-102 REVISION A

SCALE 1:200 @ A2 DATE APR 2021

DRAWN BY JC CHECKED BY -

- PURPOSE OF ISSUE
- PLANNING
 - BUILDING REGS
 - TENDER
 - COMMENT
 - INFORMATION
 - CONSTRUCTION

THIS DRAWING IS COPYRIGHT AND THE INTELLECTUAL PROPERTY OF LOROC ARCHITECTS LIMITED. THIS DRAWING MAY NOT BE REPRODUCED BY WHOLE OR IN PART WITHOUT WRITTEN AUTHORITY. NO DIMENSIONS TO BE SCALED FROM THIS DRAWING. ALL DIMENSIONS TO BE CHECKED ON SITE PRIOR TO COMMENCEMENT OF WORKS AND ANY DISCREPANCIES REPORTED TO THE ARCHITECT/ENGINEER/CONTRACTOR.