



Farris Associates Ltd.


Notes
 All dimensions to be checked on site.
 For drawing scales please refer to scale blocks
 All dimensions and levels are to be checked on site prior to commencement of any works.
 The contractor is to locate all existing services which may be affected by the works and where necessary maintain temporary diversions and protect such existing services.
 THIS DRAWING IS THE COPYRIGHT OF FARRIS ASSOCIATES LTD AND MUST NOT BE USED IN CONJUNCTION WITH ANY OTHER PROJECT IN WHOLE OR IN PART WITHOUT PRIOR WRITTEN CONSENT

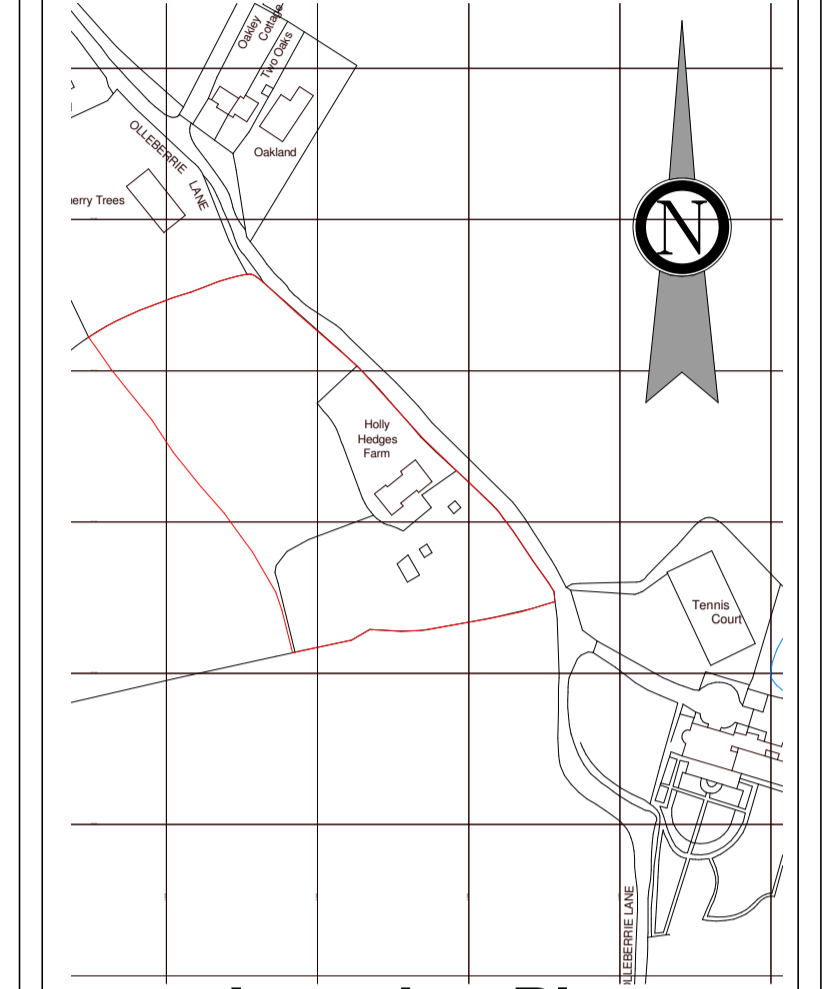

7 Location Plan.
1 : 2500

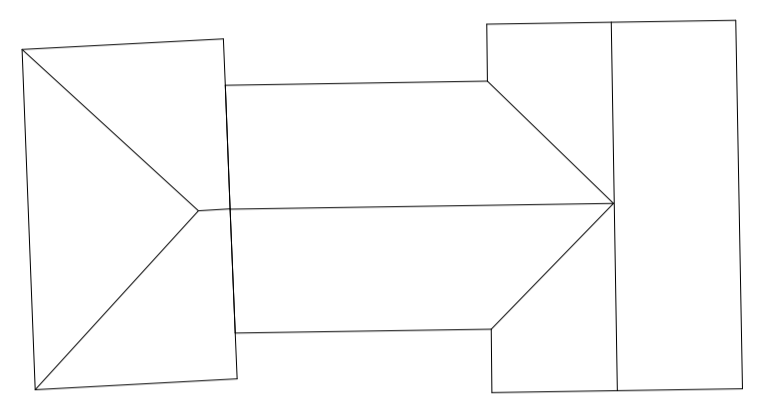

1 01 Roof Plan as Existing
1 : 200

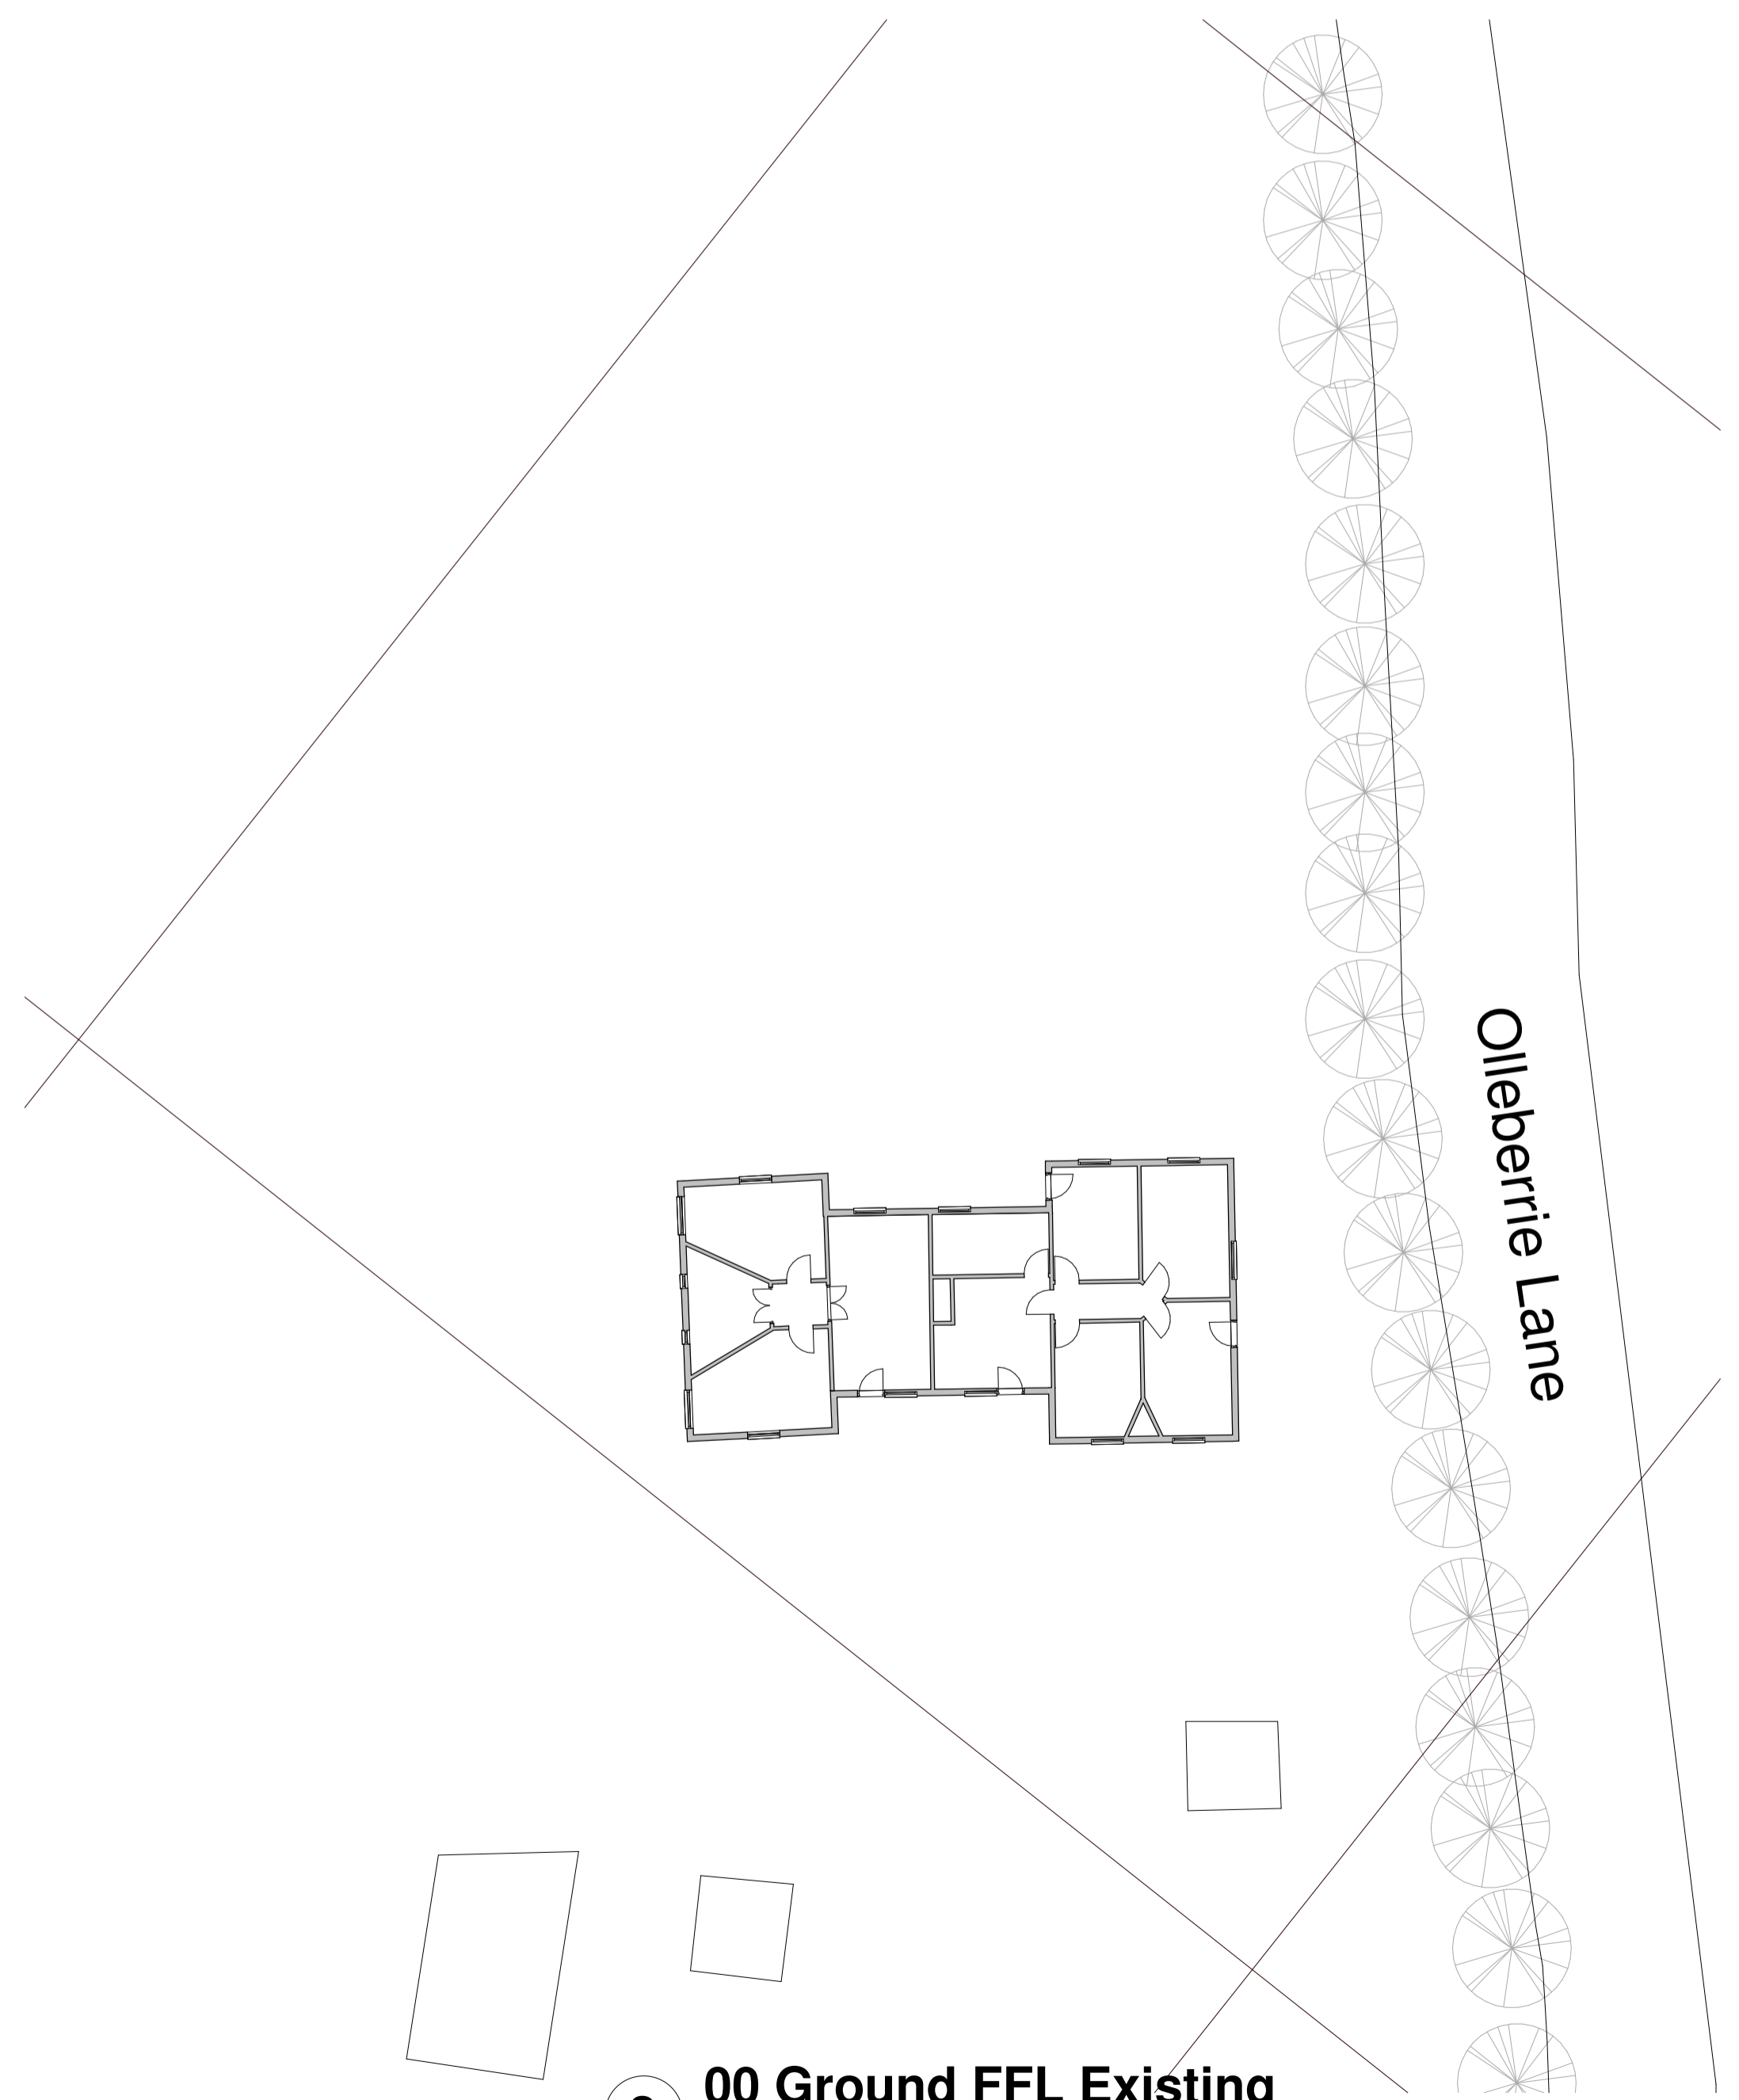


2 00 Ground FFL Existing
1 : 200



3 Existing Front Elevation
1 : 200




4 Existing North Elevation
1 : 200

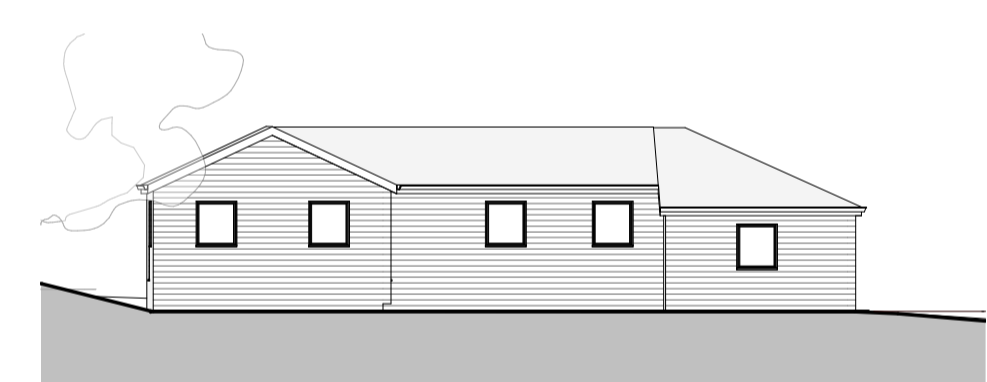

5 Existing Rear Elevation
1 : 200



6 Existing South Elevation
1 : 200

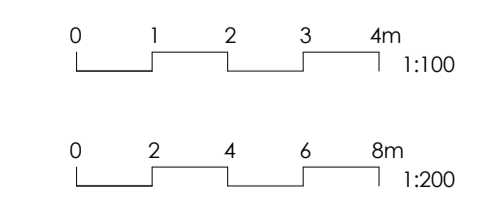

Rev	Description	Date

CODE	SUITABILITY DESCRIPTION
STATUS	PURPOSE OF ISSUE

Farris Associates Ltd
 T: 01442 390098 E: farris.associates@icloud.com

PROJECT
 Holly Hedges, Olleberrie Lane,
 Sarratt, WD3 4NU

TITLE
 Existing Dwelling

CLIENT
 Mr and Mrs Thompson

DRAWN BY Author	CHECKED BY Checker	DATE 07/29/19
SCALE (@ A1) As indicated	PROJECT NUMBER 1483	
DRAWING NUMBER P/01	REV	