



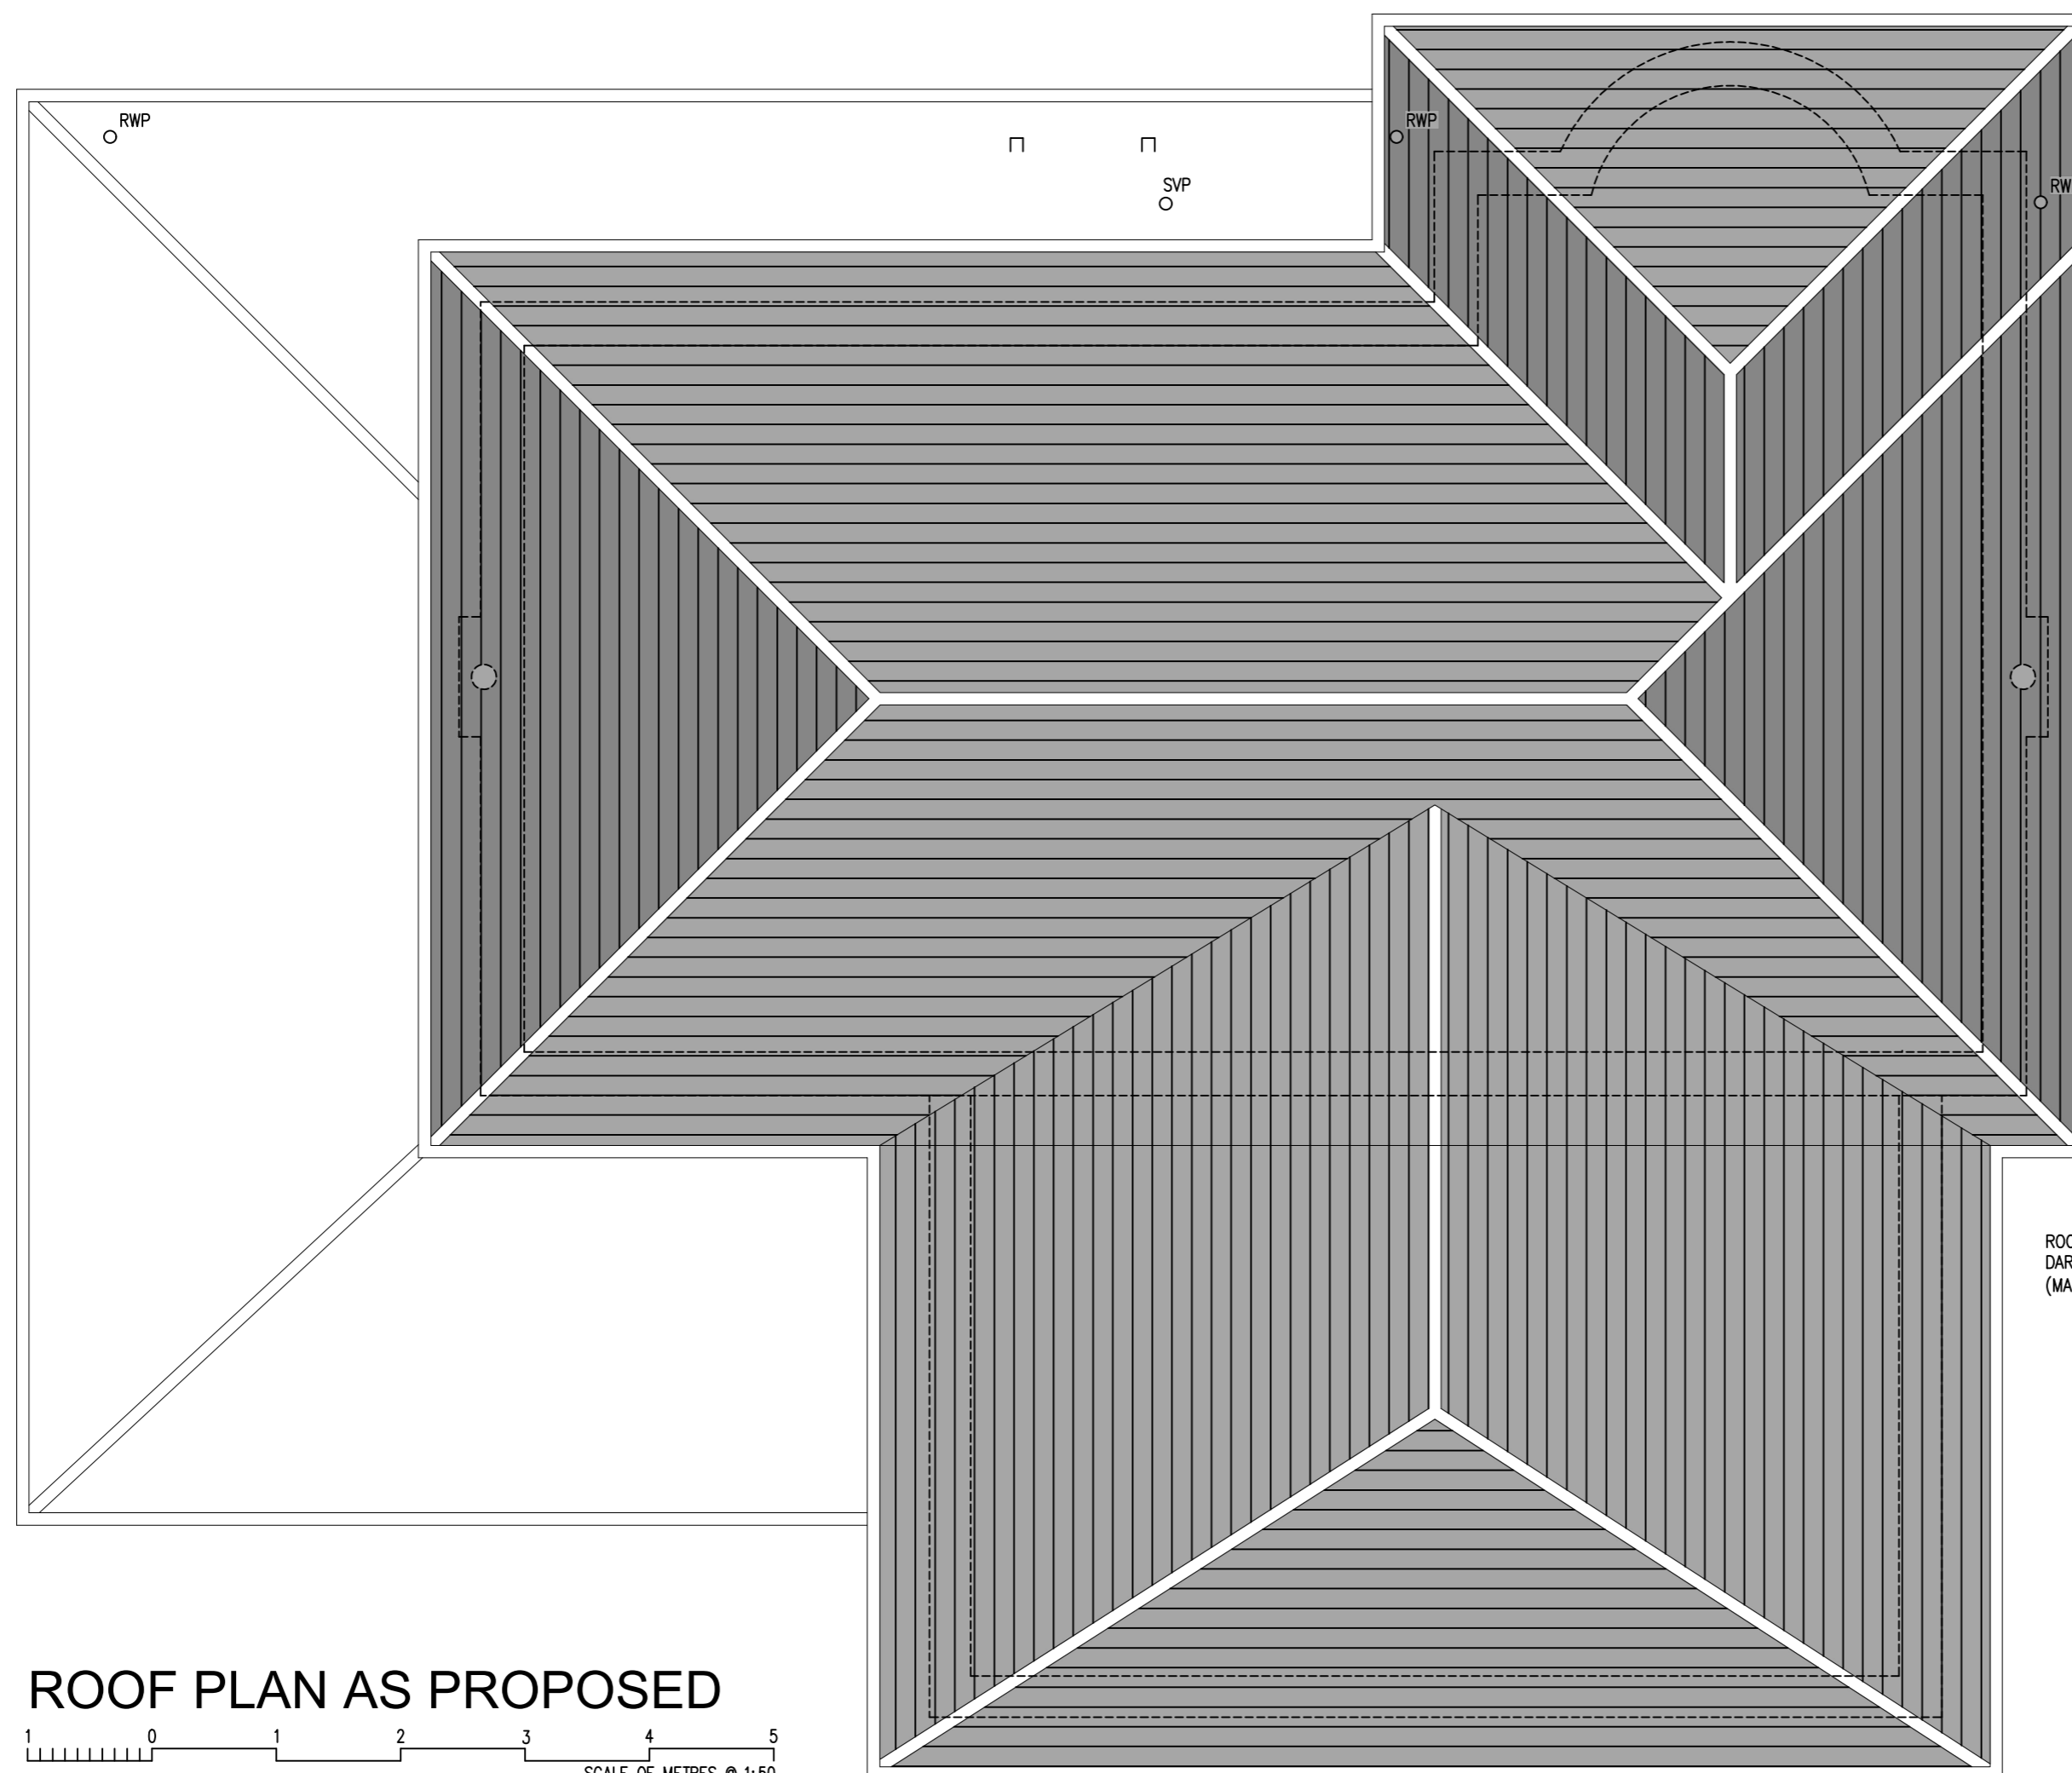











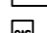
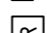


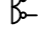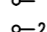

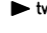

Note: The contractor will be held to have examined the site and determined all dimensions and levels before commencing construction work. No assumption should be made without reference to the architect. No dimensions should be scaled from drawing.

Revision	Description	Date	By

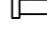


LEGEND

-  13A DOUBLE SOCKET AT LOW LEVEL
-  SWITCHED SPUR AT LOW LEVEL
-  13A DOUBLE SOCKET AT HIGH LEVEL
-  1 GANG 1 WAY SWITCH
-  1 GANG 2 WAY SWITCH
-  CEILING POINT
-  DOWNLIGHTER
-  EXTERNAL WALL LIGHT
-  CEILING MOUNTED MECHANICAL EXTRACT
-  TV POINT
-  TELECOM POINT
-  COOKER CONTROL UNIT
-  240V IONISATION SMOKE DETECTOR
-  RADIATOR
-  HEAT DETECTOR
-  WALL MOUNTED MECHANICAL EXTRACT
-  CARBON MONOXIDE DETECTOR
-  ELECTRICITY BOX
-  GAS SUPPLY TO PROPERTY
-  BOILER
-  EXISTING DRAINAGE

ROOF TO BE REPLACED WITH NEW DARK GREY CONCRETE ROOF TILES (MARLEY DUO MODERN)

ROOF PLAN AS PROPOSED

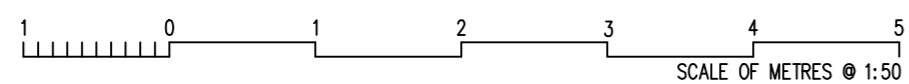

t: 07403 232228
 e: colin@thehomearchitect.co.uk
 www.thehomearchitect.co.uk



Issue for
PLANNING & WARRANT

Client
 MR ABDUL QAYAM

Project Title
 TWO STOREY REAR EXTENSION
 9 HILLCREST DRIVE, NEWTON MEARN, G77 5HH

Drawing Title
 ROOF PLAN AS PROPOSED

Scale 1:50 @ A2	Date 19/05/2021	Job No. A145
--------------------	--------------------	-----------------

Drawn by CK	Checked by CK	Sheet Size A3
----------------	------------------	------------------

Drawing No. AL(00)011	Rev. --
--------------------------	------------