
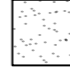





Note: The contractor will be held to have examined the site and determined all dimensions and levels before commencing construction work. No assumption should be made without reference to the architect. No dimensions should be scaled from drawing.

Revision	Description	Date	By

MATERIAL KEY

NEW GLASS	
RENDER TO MATCH EXISTING	
ROOF TILES	
STONE CLADDING	

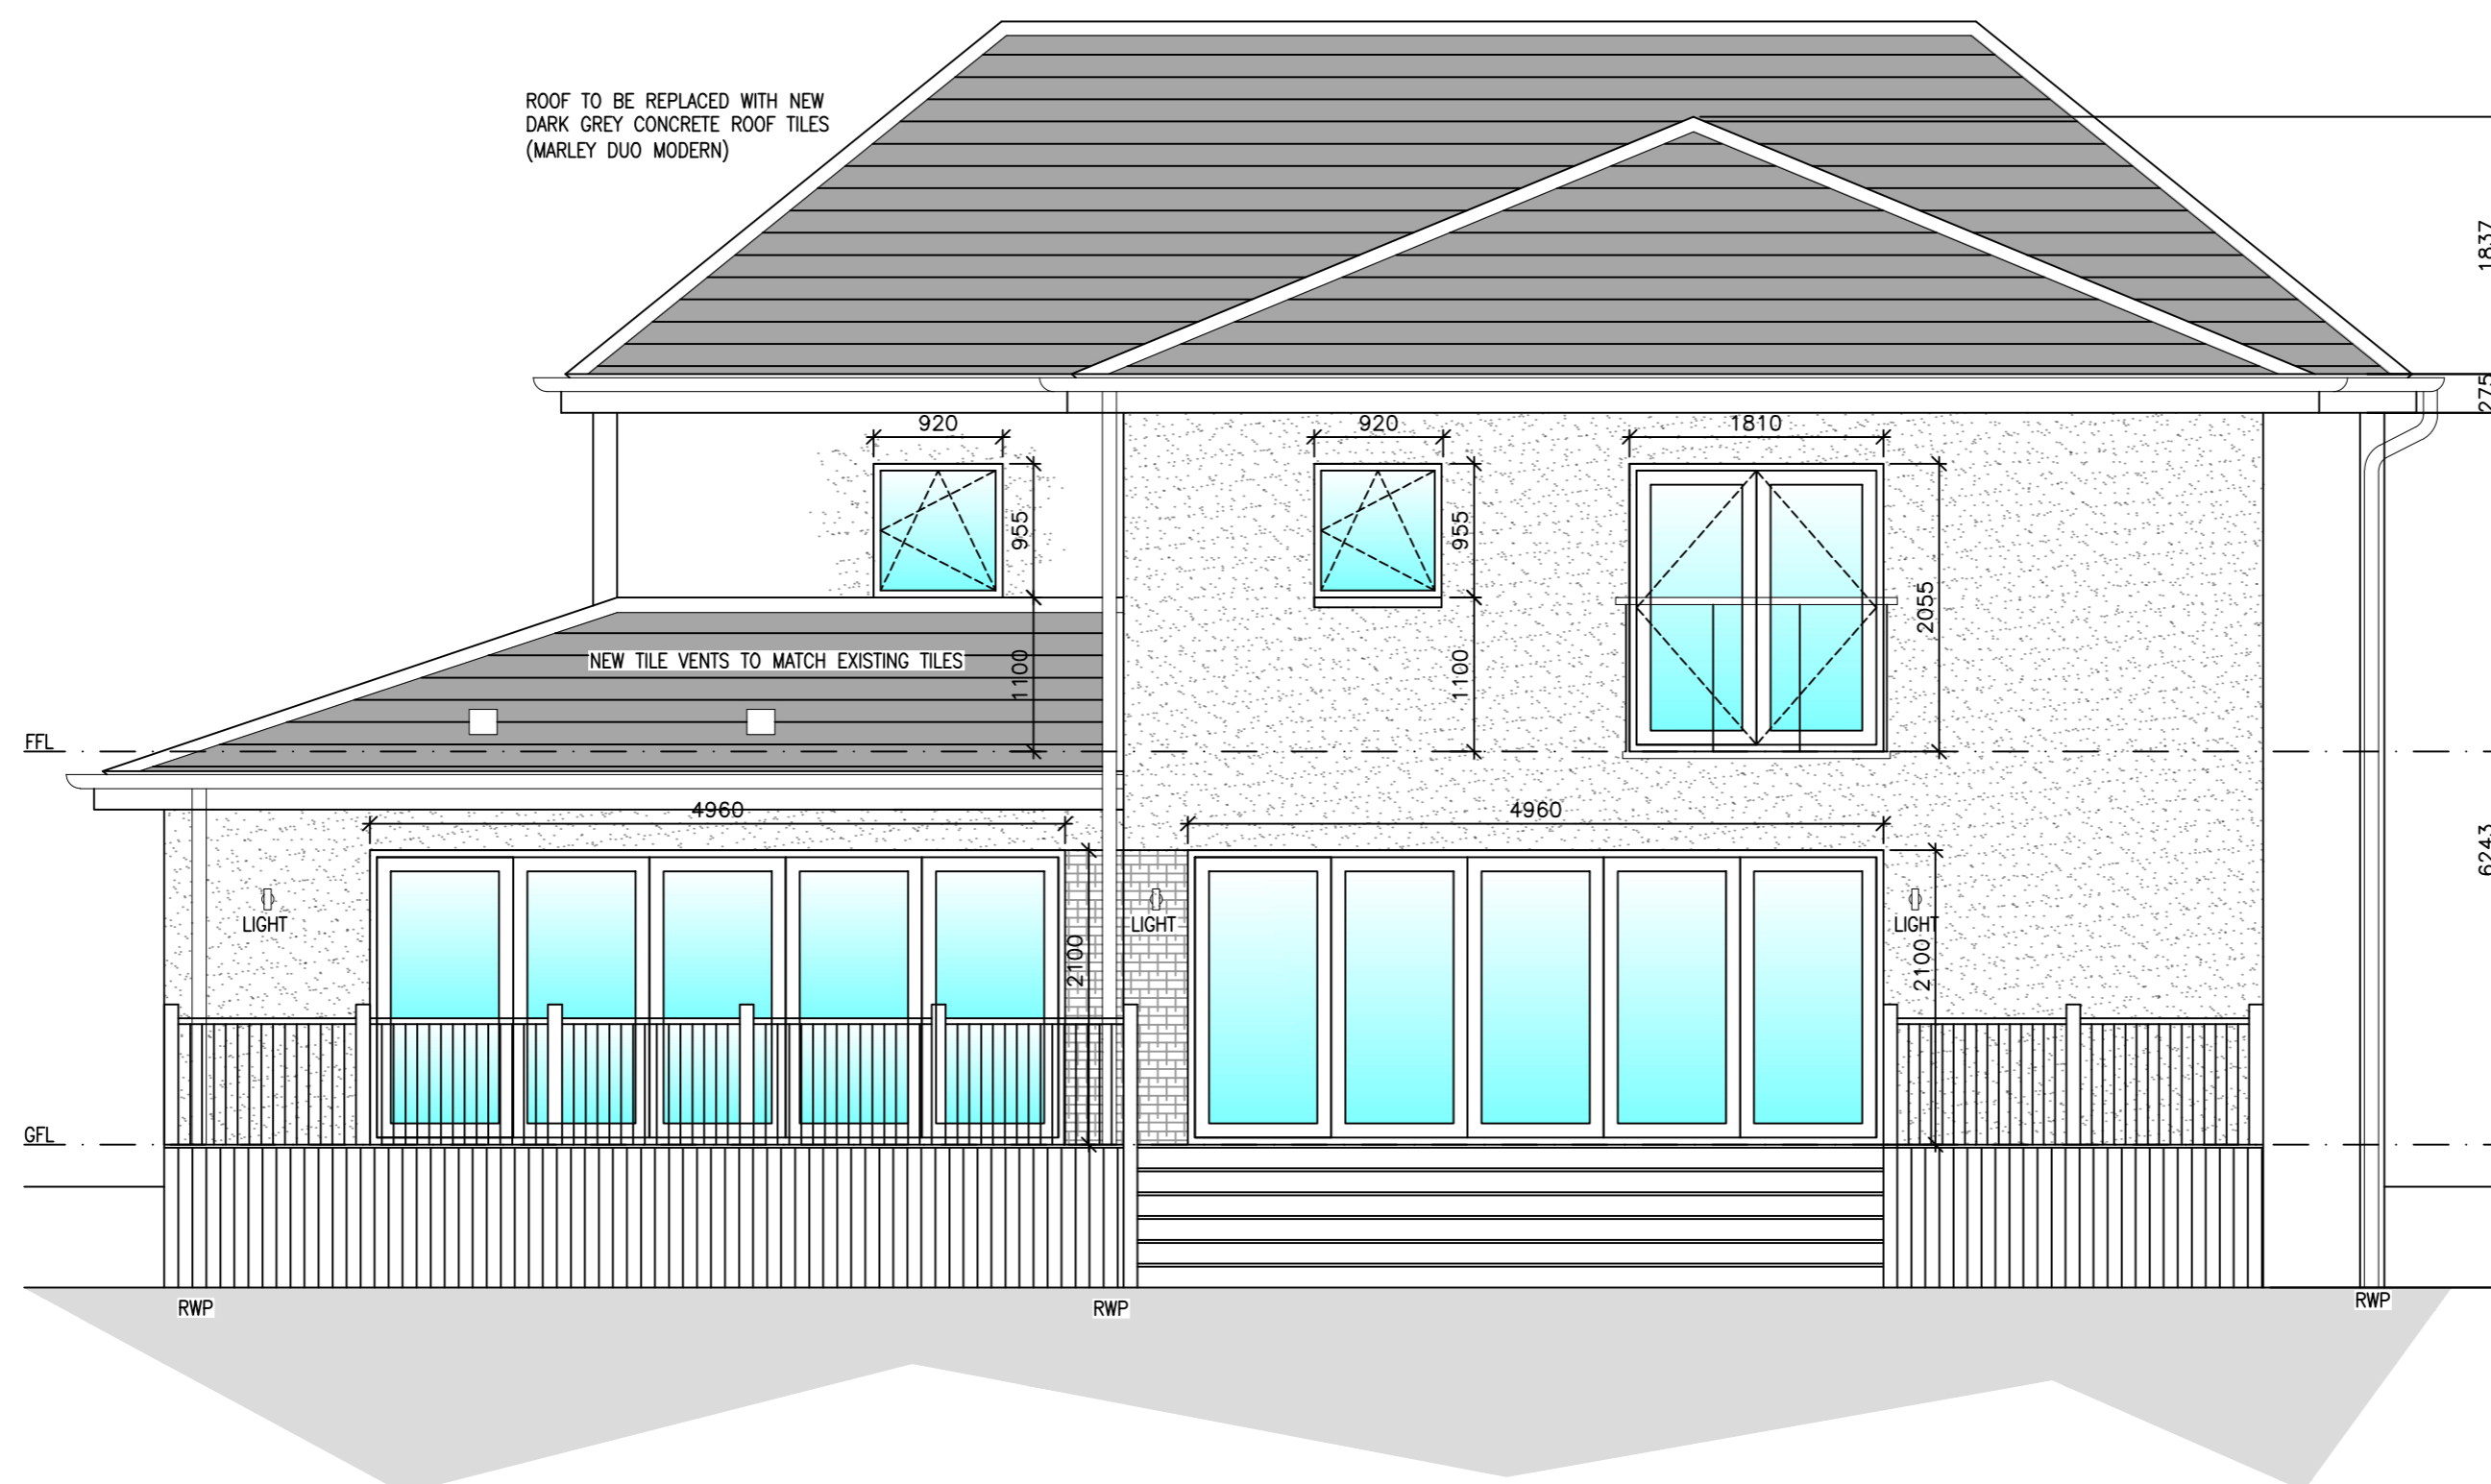

REAR ELEVATION AS PROPOSED

1 0 1 2 3 4 5
SCALE OF METRES @ 1:50

t: 07403 232228
e: colin@thehomearchitect.co.uk
www.thehomearchitect.co.uk



Issue for
PLANNING & WARRANT

Client
MR ABDUL QAYAM

Project Title
TWO STOREY REAR EXTENSION
9 HILLCREST DRIVE, NEWTON MEARNS, G77 5HH

Drawing Title
REAR ELEVATION AS PROPOSED

Scale	Date	Job No.
1:50 @ A2	19/05/2021	A145

Drawn by	Checked by	Sheet Size
CK	CK	A3

Drawing No.	Rev.
AL(00)012	--