




Proposed Front Elevation  
Scale 1:50

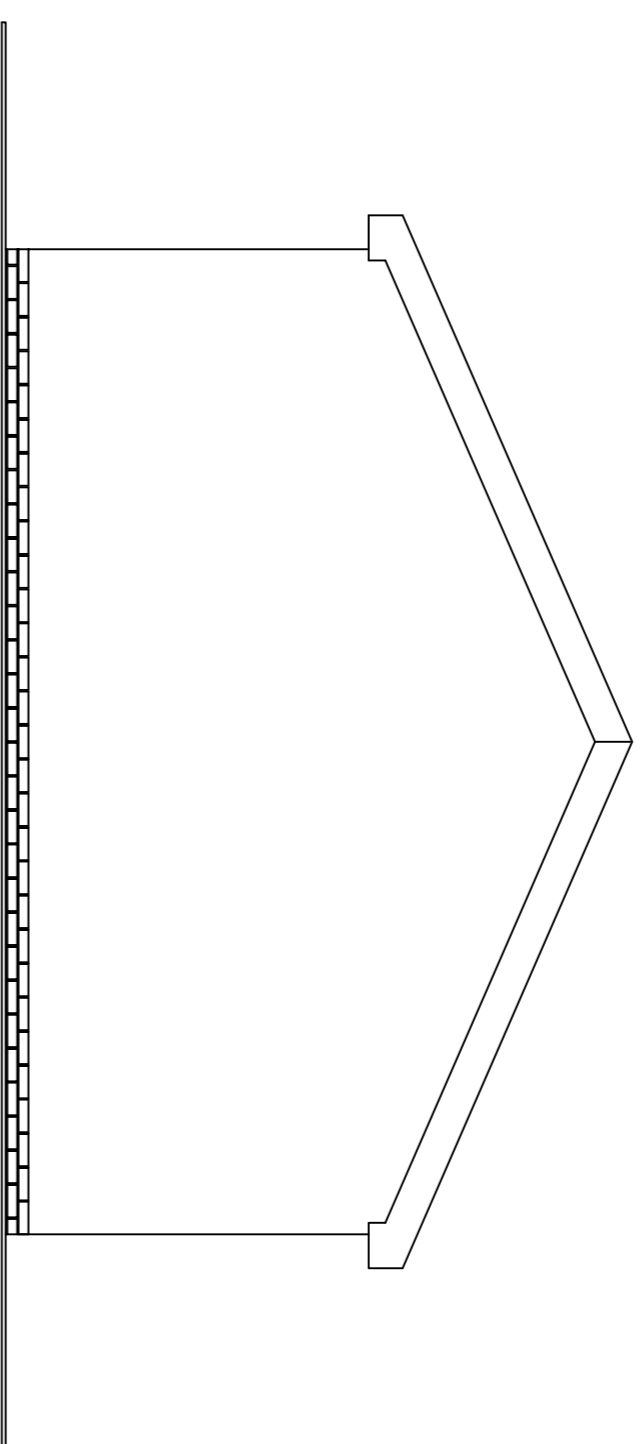


Proposed Side Elevation  
Scale 1:50

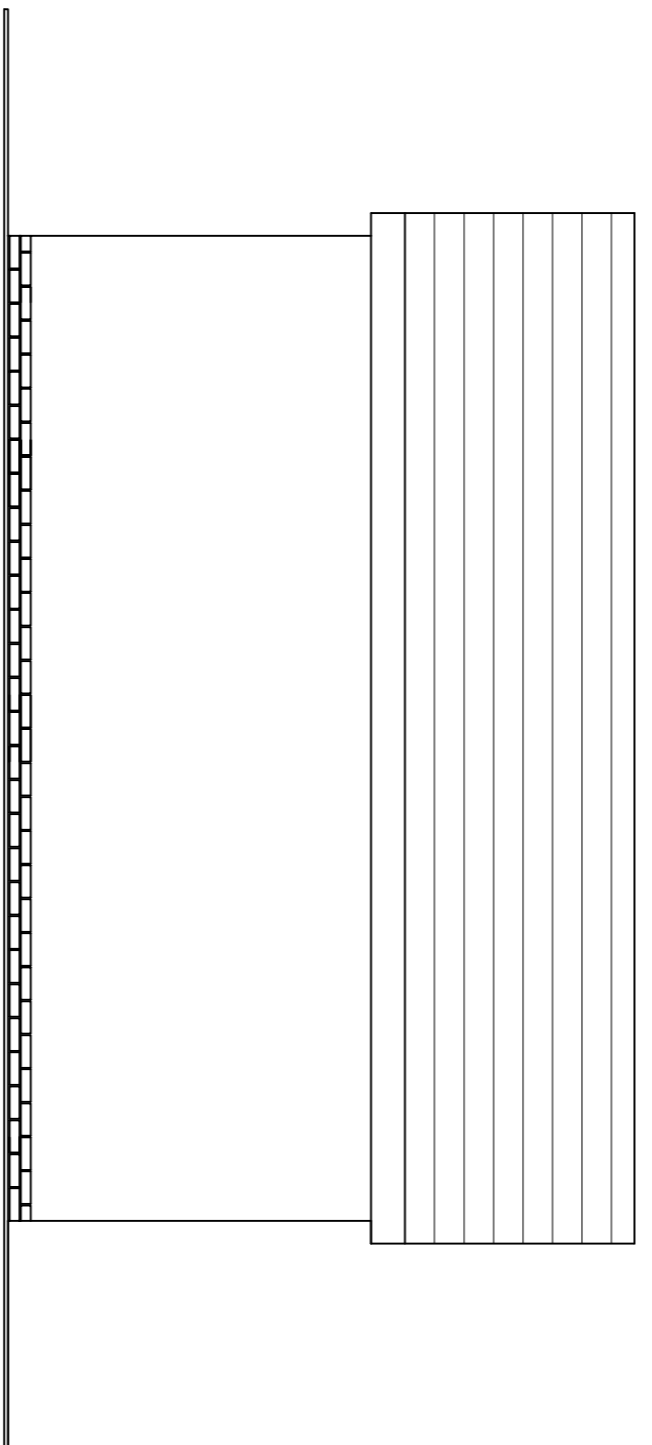

Proposed Rear Elevation  
Scale 1:50

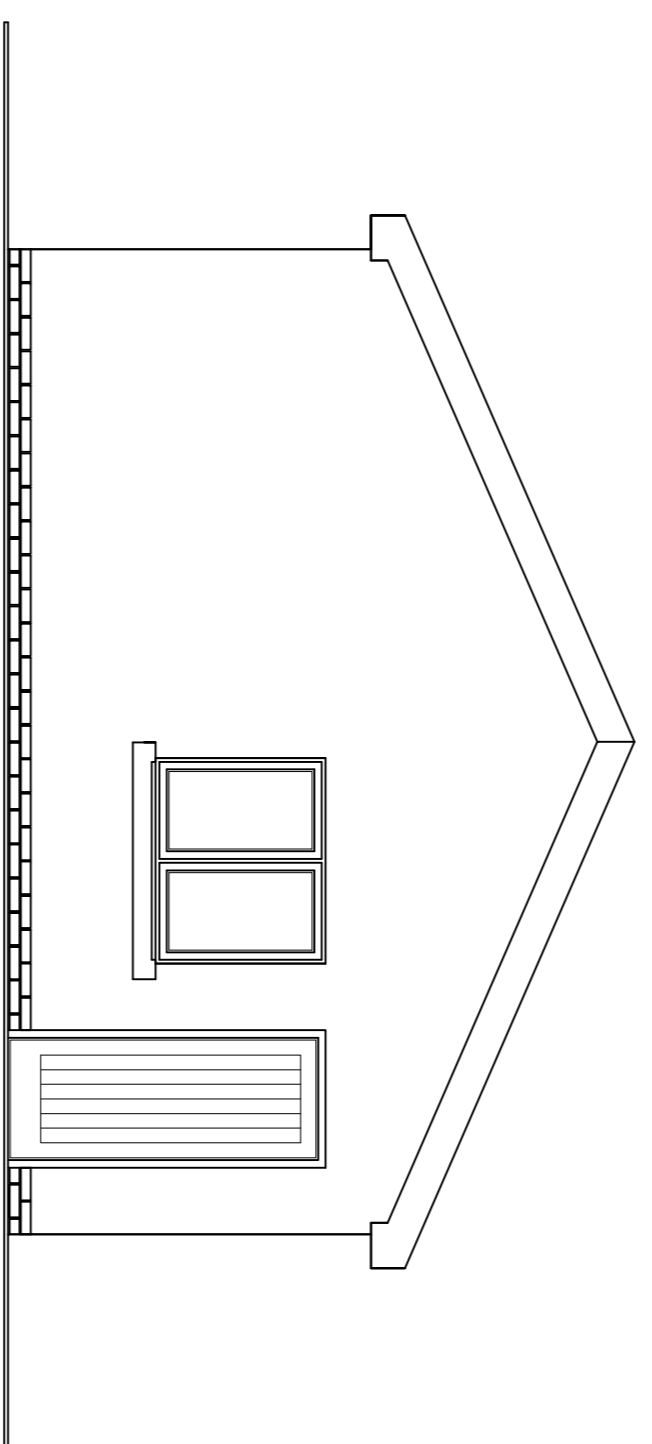

Proposed Side Elevation  
Scale 1:50

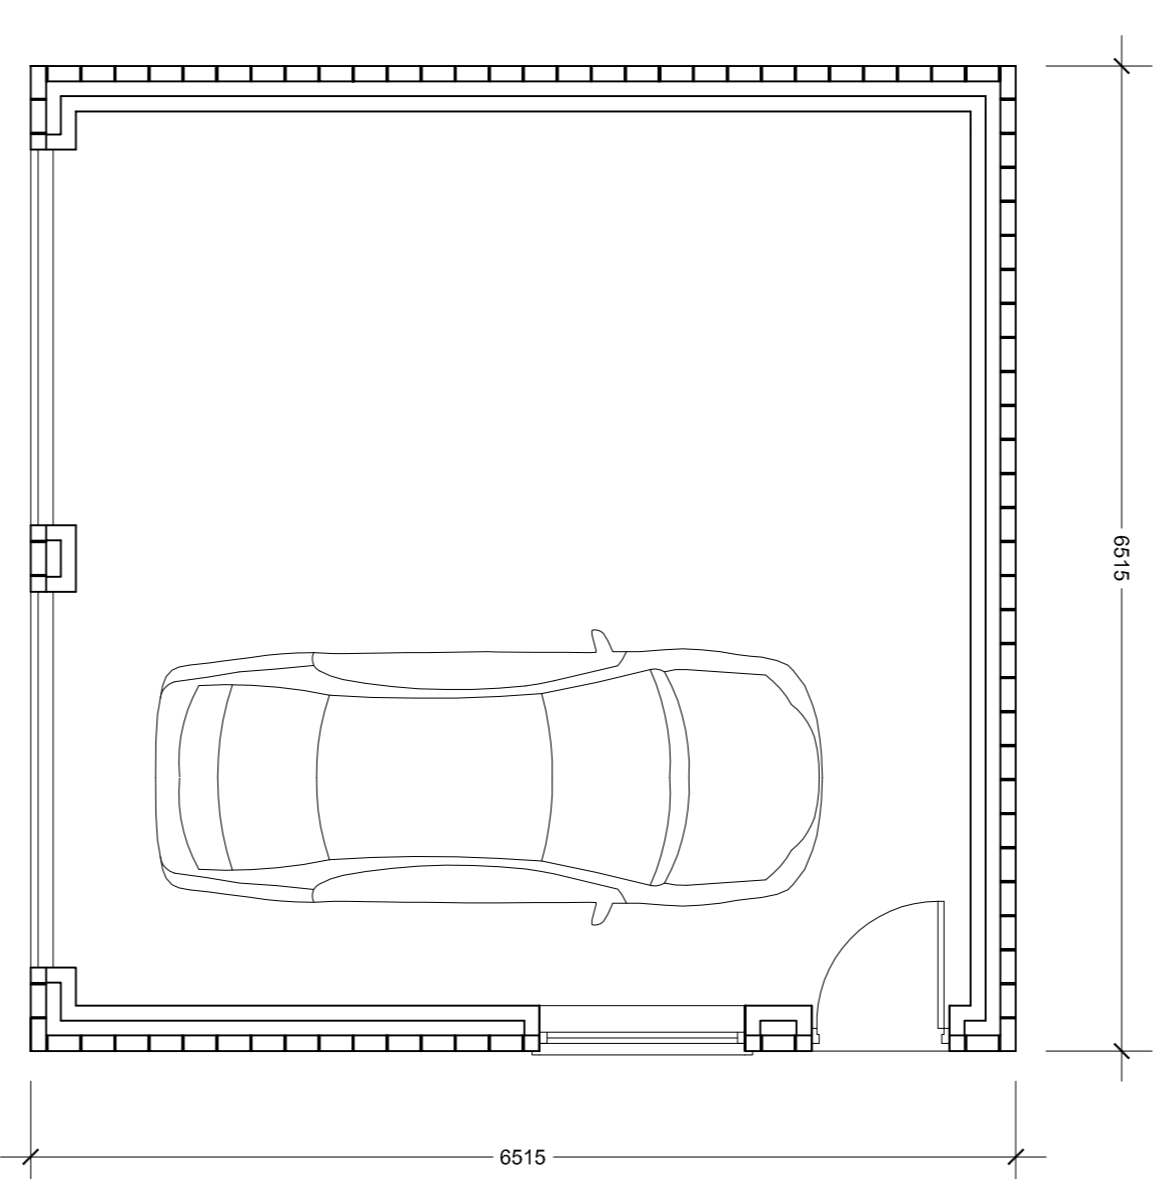

Project Title  
Proposed gable end extension & rear dormer

Client  
Mr & Mrs Stanfield

Drawing Title  
Proposed Garage

**JWM** Design & Planning  
Architectural Design

3rd Street Lane  
Riverside  
Riv 4114  
06 0773 212121  
email: jwm@jwm-designandplanning.co.uk

- Project Status
- Planning
  - Preliminary
  - Consent
  - Tender
  - Construction Issue

Scale 1:100  
Paper Size A1  
Date 21/04/2021  
Drawn: JWM