
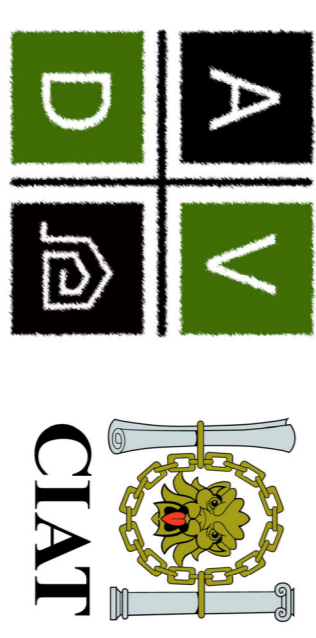
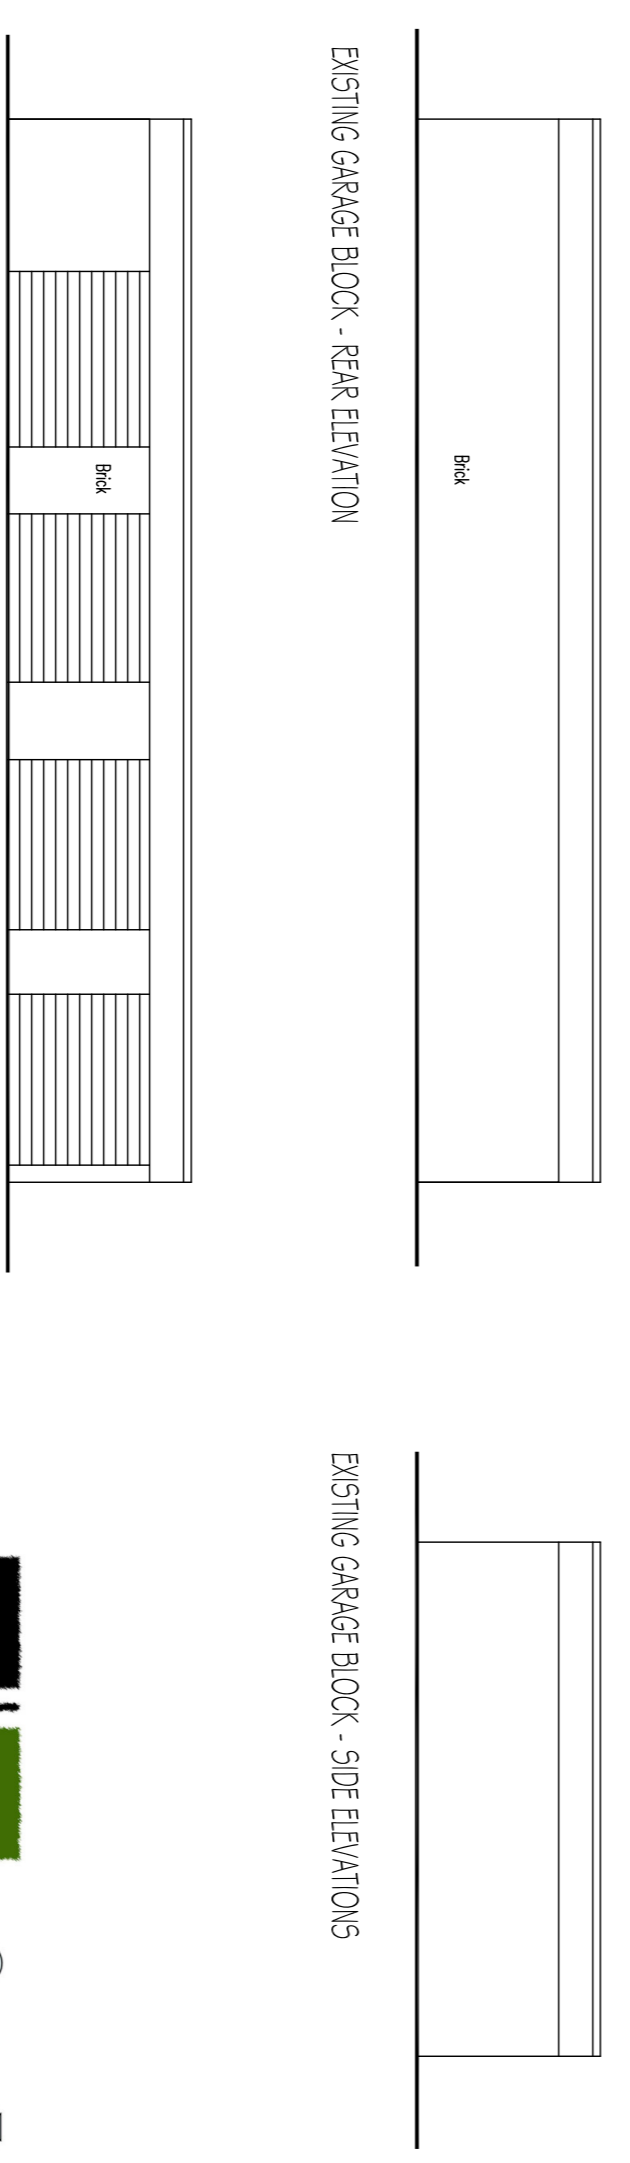
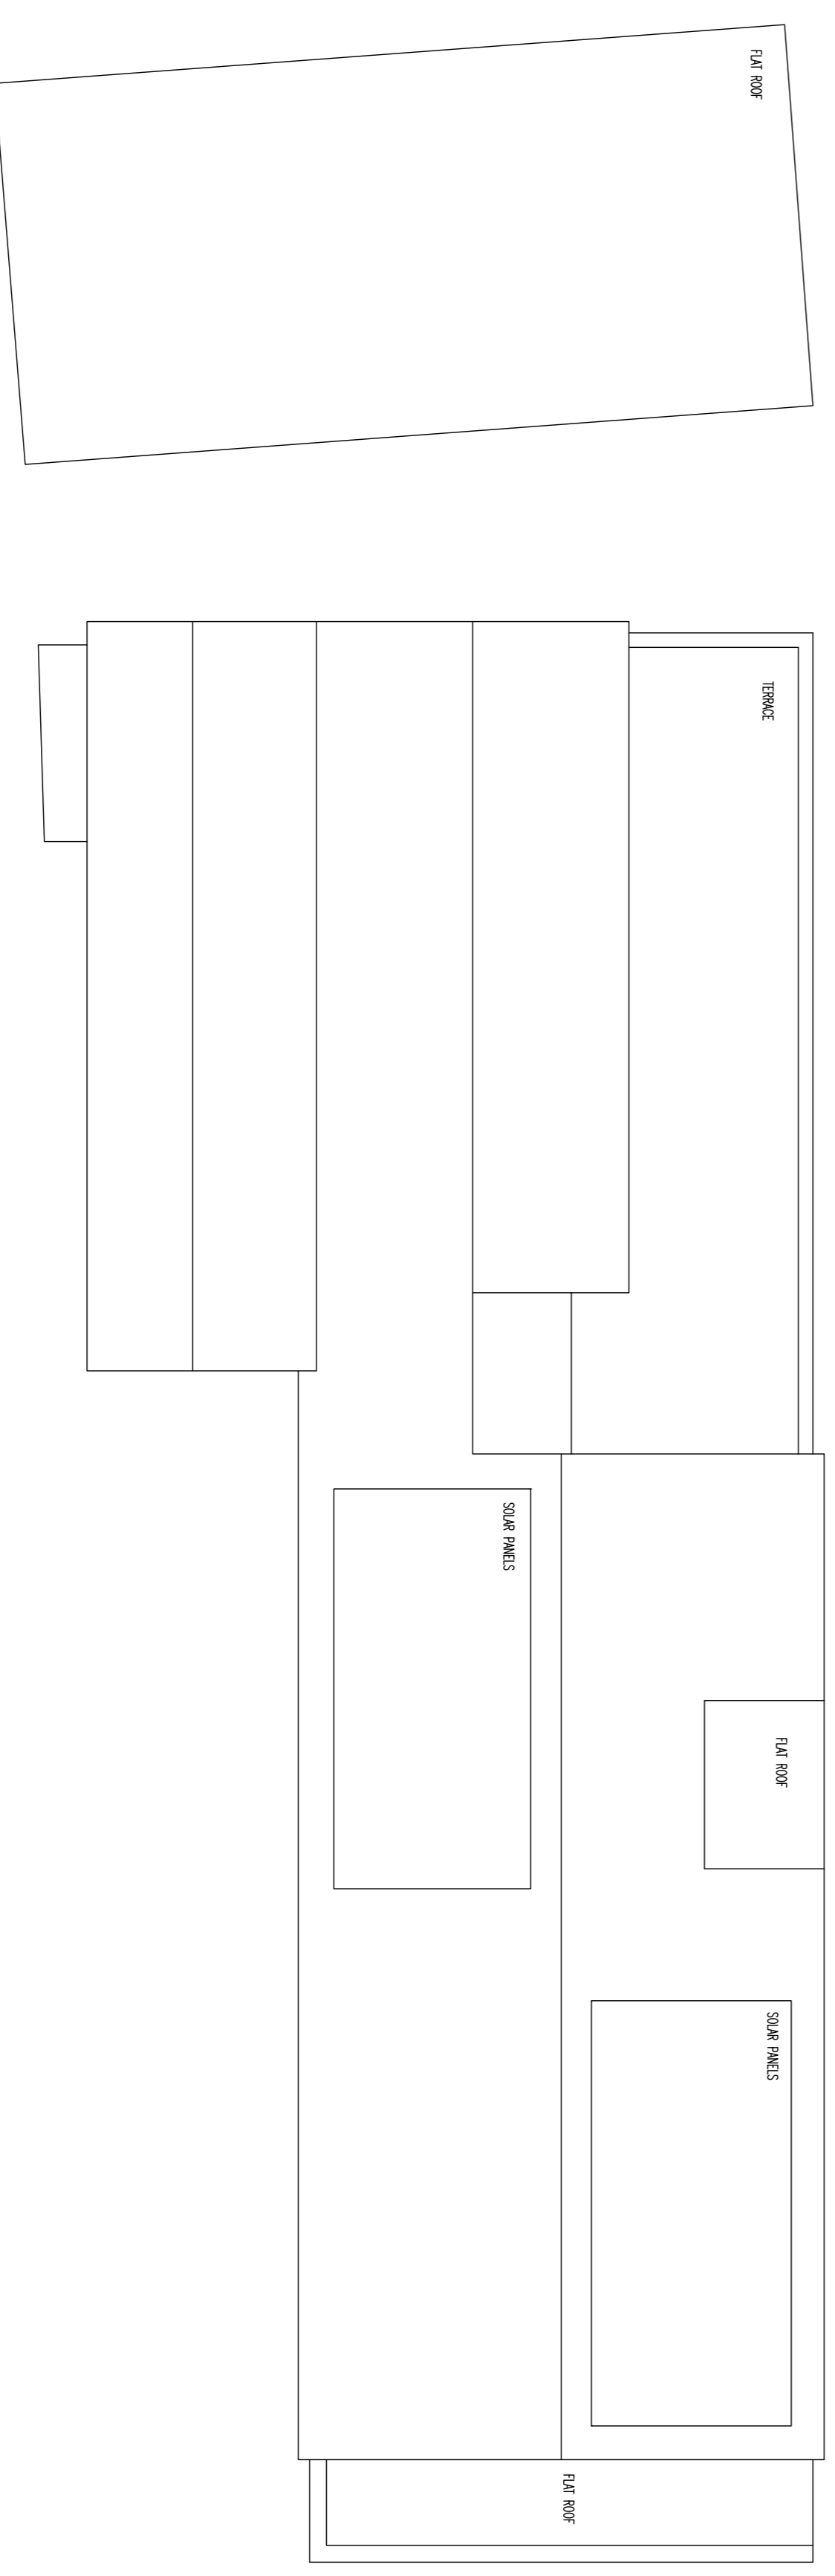
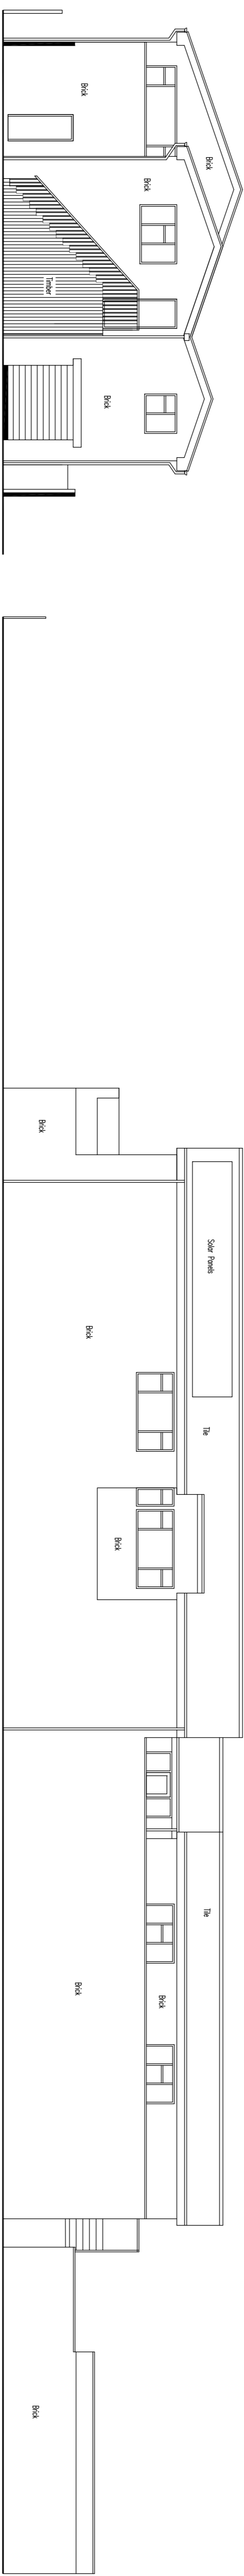


1. Drawings copyright of © Architectural Vistasdesigns Ltd.
2. Drawings not to be used without written consent.
3. Planning Regulations should not be used for the purpose of construction or working drawings.
4. Building Regulation approved drawings are not construction or working drawings.
5. Dimensions must be checked and verified on site before commencing works.
6. All drawings are for the purpose of planning submission.
7. Do not scale from the drawings.

Revisions		
Rev.	Date	Comments

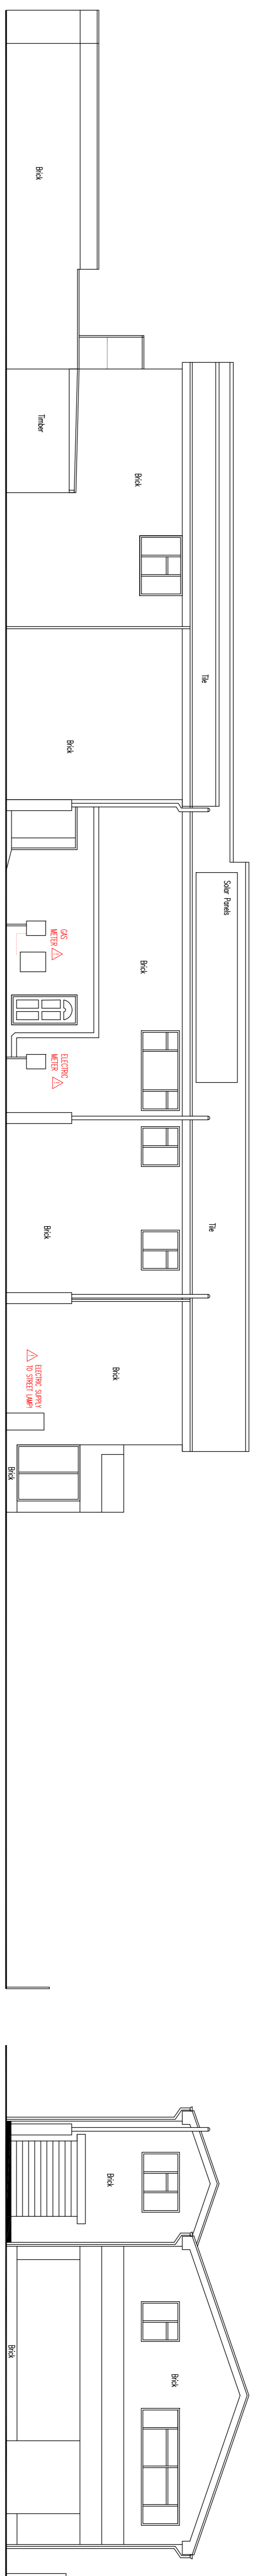

ArchitecturalVistasdesigns Ltd
 at: The Paddock, 118 Paddock Way, Hinckley, Leics LE10 0BZ
 m: 0785 458 2584 e: 01455 698 839
 w: www.architecturalvistasdesigns.co.uk
 e: studio@architecturalvistasdesigns.co.uk

Client: Shekhar Purohit **Dwg Status:** PLANNING
Dwg: Existing roof Plan and Elevations
 Project: Proposed Conversion from Dwelling to apartments
 150A Hinckley Road, Leicester Forest East LE3 3JT
 Scale: 1:100 @ A1
 Date: 17.02.2020 **Drawn By:** map
Dwg No. **Rev.**
AVD-509-HRL-PL02 | A