
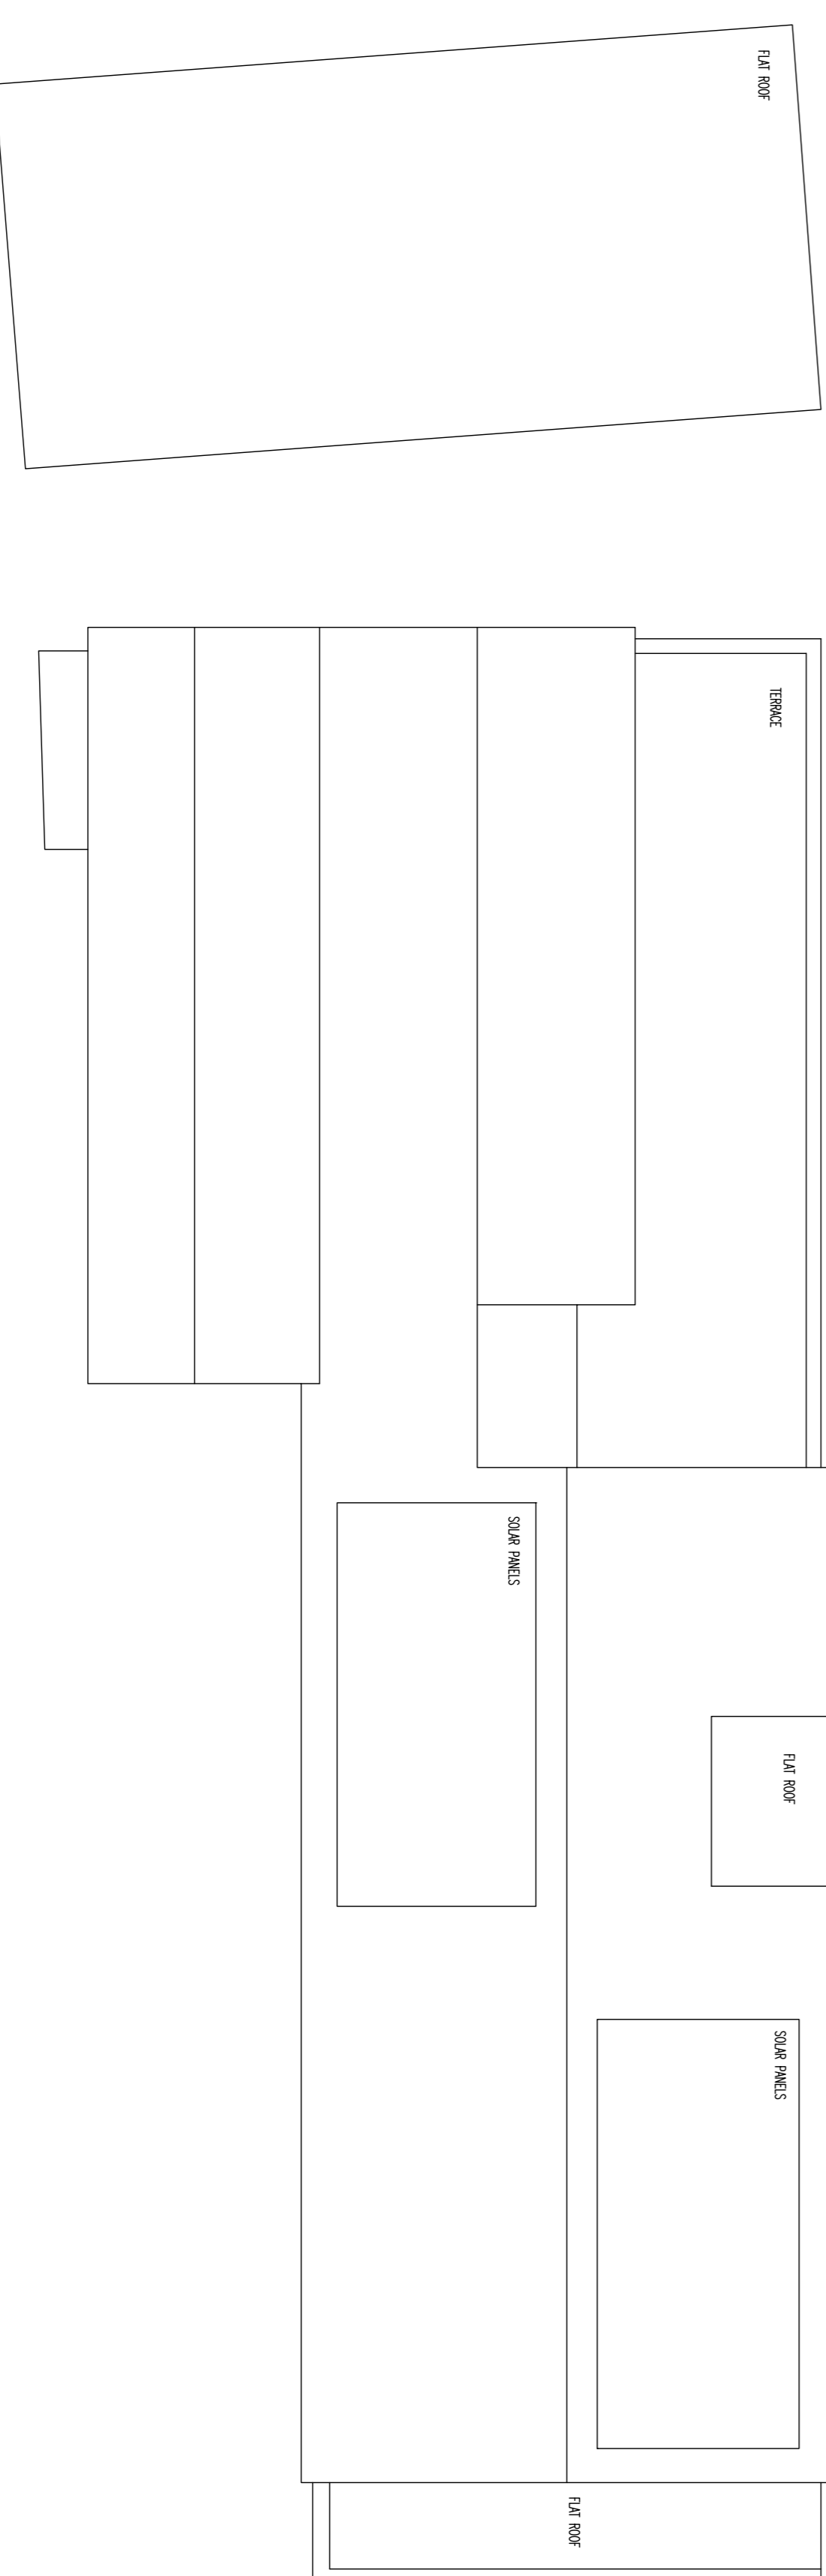
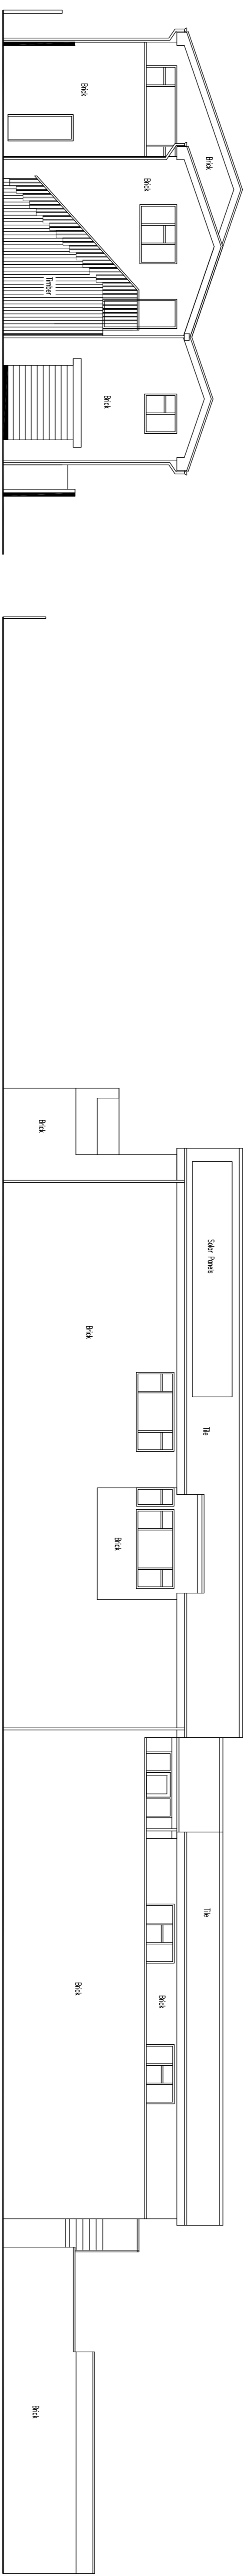


1. Drawings copyright of © Architectural Vistasdesigns Ltd.
2. Drawings not to be used without written consent.
3. Planning drawings should not be used for the purpose of construction or working drawings.
4. Building Regulation approved drawings are not construction or working drawings.
5. Dimensions shown on drawings are for information only and are not to be used for construction.
6. All dimensions must be checked and verified on site before commencing works.
Revisions

Rev.	Date	Comments

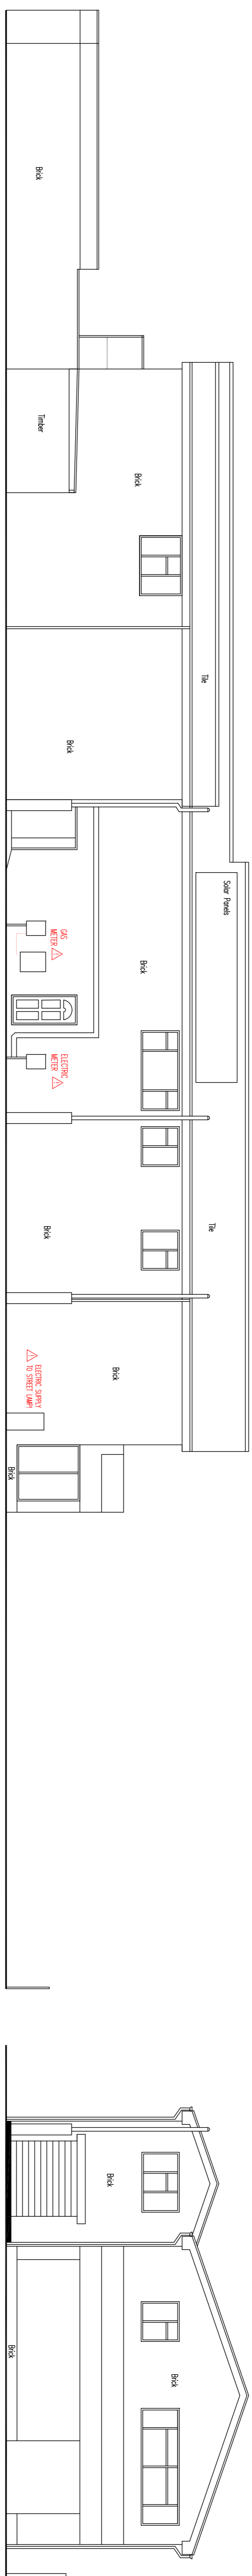

EXISTING ROOF PLAN

ArchitecturalVistasdesigns Ltd
 a: The Paddock, 118 Paddock Way, Hinckley, Leics LE10 0BZ
 m: 0785 458 2584 e: 01455 698 839
 w: www.architecturalvistasdesigns.co.uk
 e: studio@architecturalvistasdesigns.co.uk

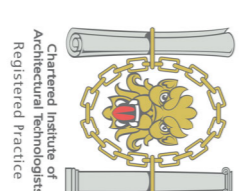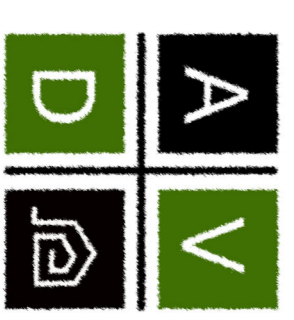

Client: Shekhar Puritil
Dwg Status: PLANNING
Dwg: Existing roof Plan and Elevations
Project: Proposed Conversion from Dwelling to apartments
 150A Hinckley Road, Leicester Forest East LE3 3JT
Scale: 1:100 @ A1
Date: 17.02.2020
Drawn By: map
Dwg No.: AVD-509-HRL-PL02
Rev.: -