


Notes
All dimensions must be checked on site & not scaled from this drawing



No 4 side access passage

No 4 Millers Cottages
Part Gable Elevation - see also dwg 102

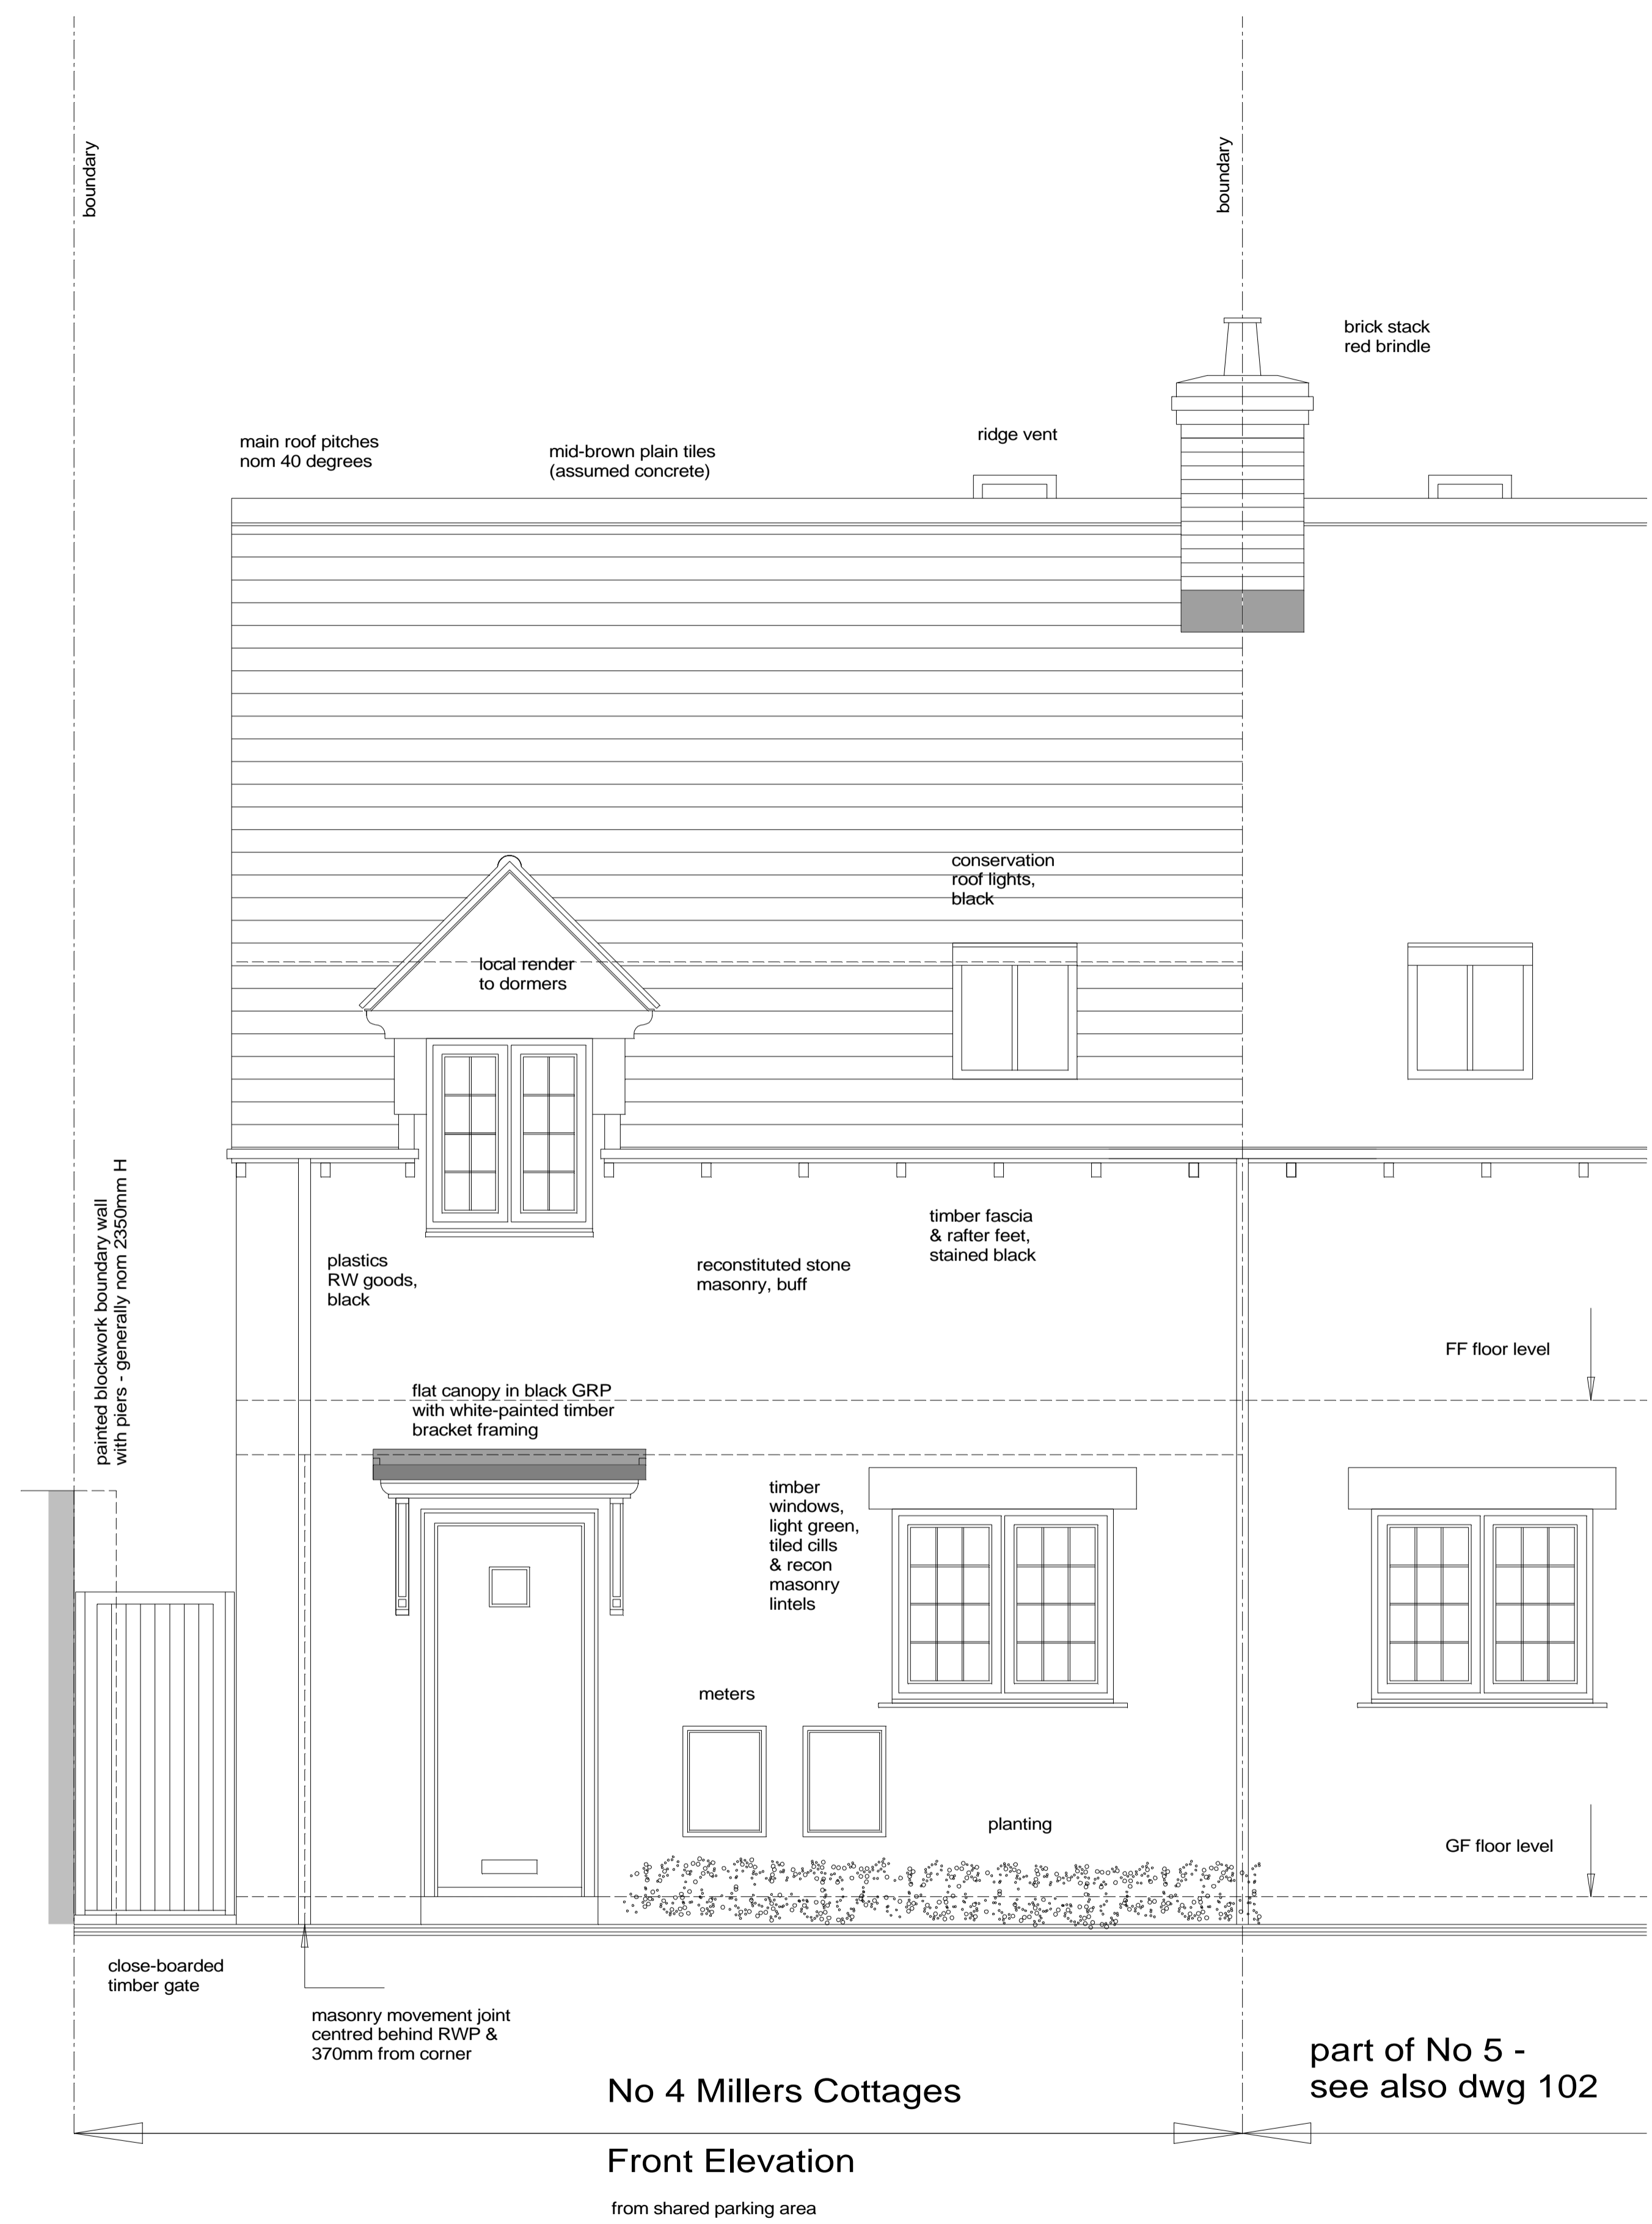

No 4 Millers Cottages
Front Elevation
from shared parking area



FULL PLANNING to WODC 21.06.21			
to WODC for planning pre-app advice 17.05.21			
first draft issue	04.05.21	sw	P1
Revisions	Date	by	Rev

Client
Michael & Sheila Redfearn
4 Millers Cottages Eynsham

Project
ALTERATIONS & EXTENSIONS
to
4 Millers Cottages, Eynsham
Oxford OX29 4JX

Front & Gable Elevations -
larger scale - as Existing



STANHOPE WILKINSON ASSOCIATES
ARCHITECTS
2 Swinford Farm Eynsham Oxford OX29 4BL
Tel: (01865)883222
E-mail: office@swa-architects.co.uk

Scales 1:25 @ A1	Date 23.04.2021	by SW
1:50 @ A3		

Job No.	Drawing No.	Rev.
21417	115	P1