



Notes  
All dimensions must be checked on site & not scaled from this drawing

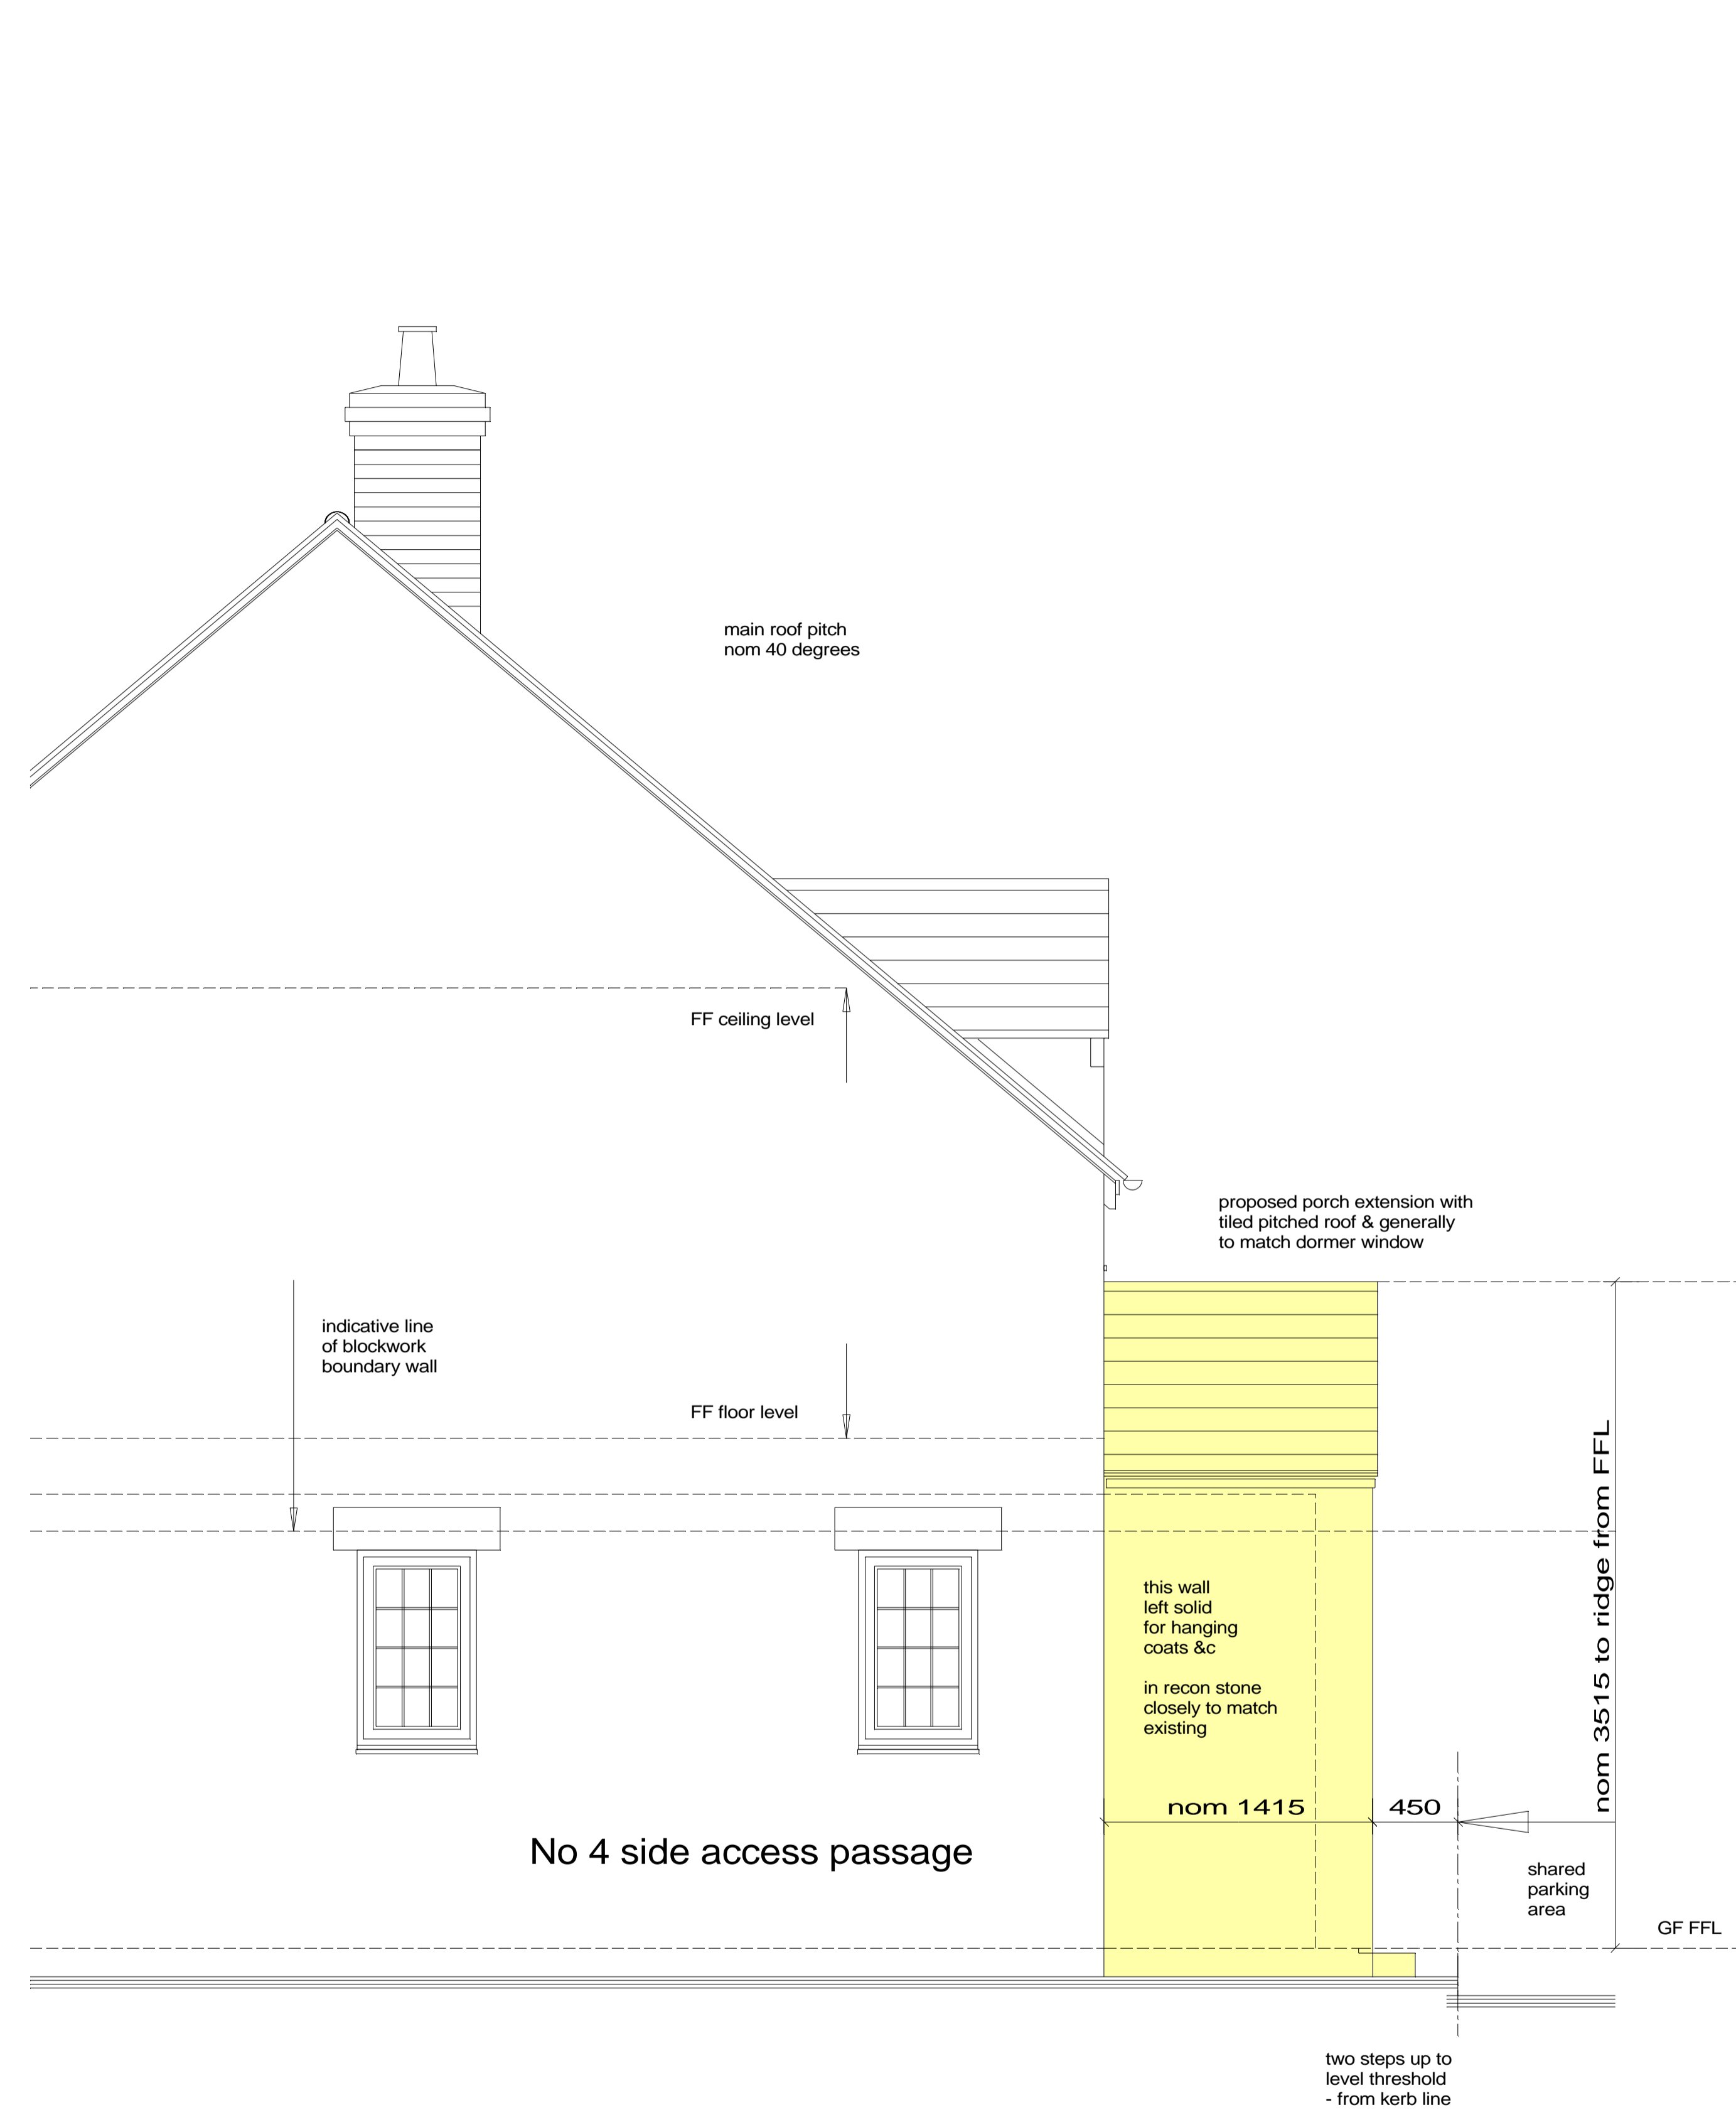

No 4 Millers Cottages  
Part Gable Elevation - see also dwg 102

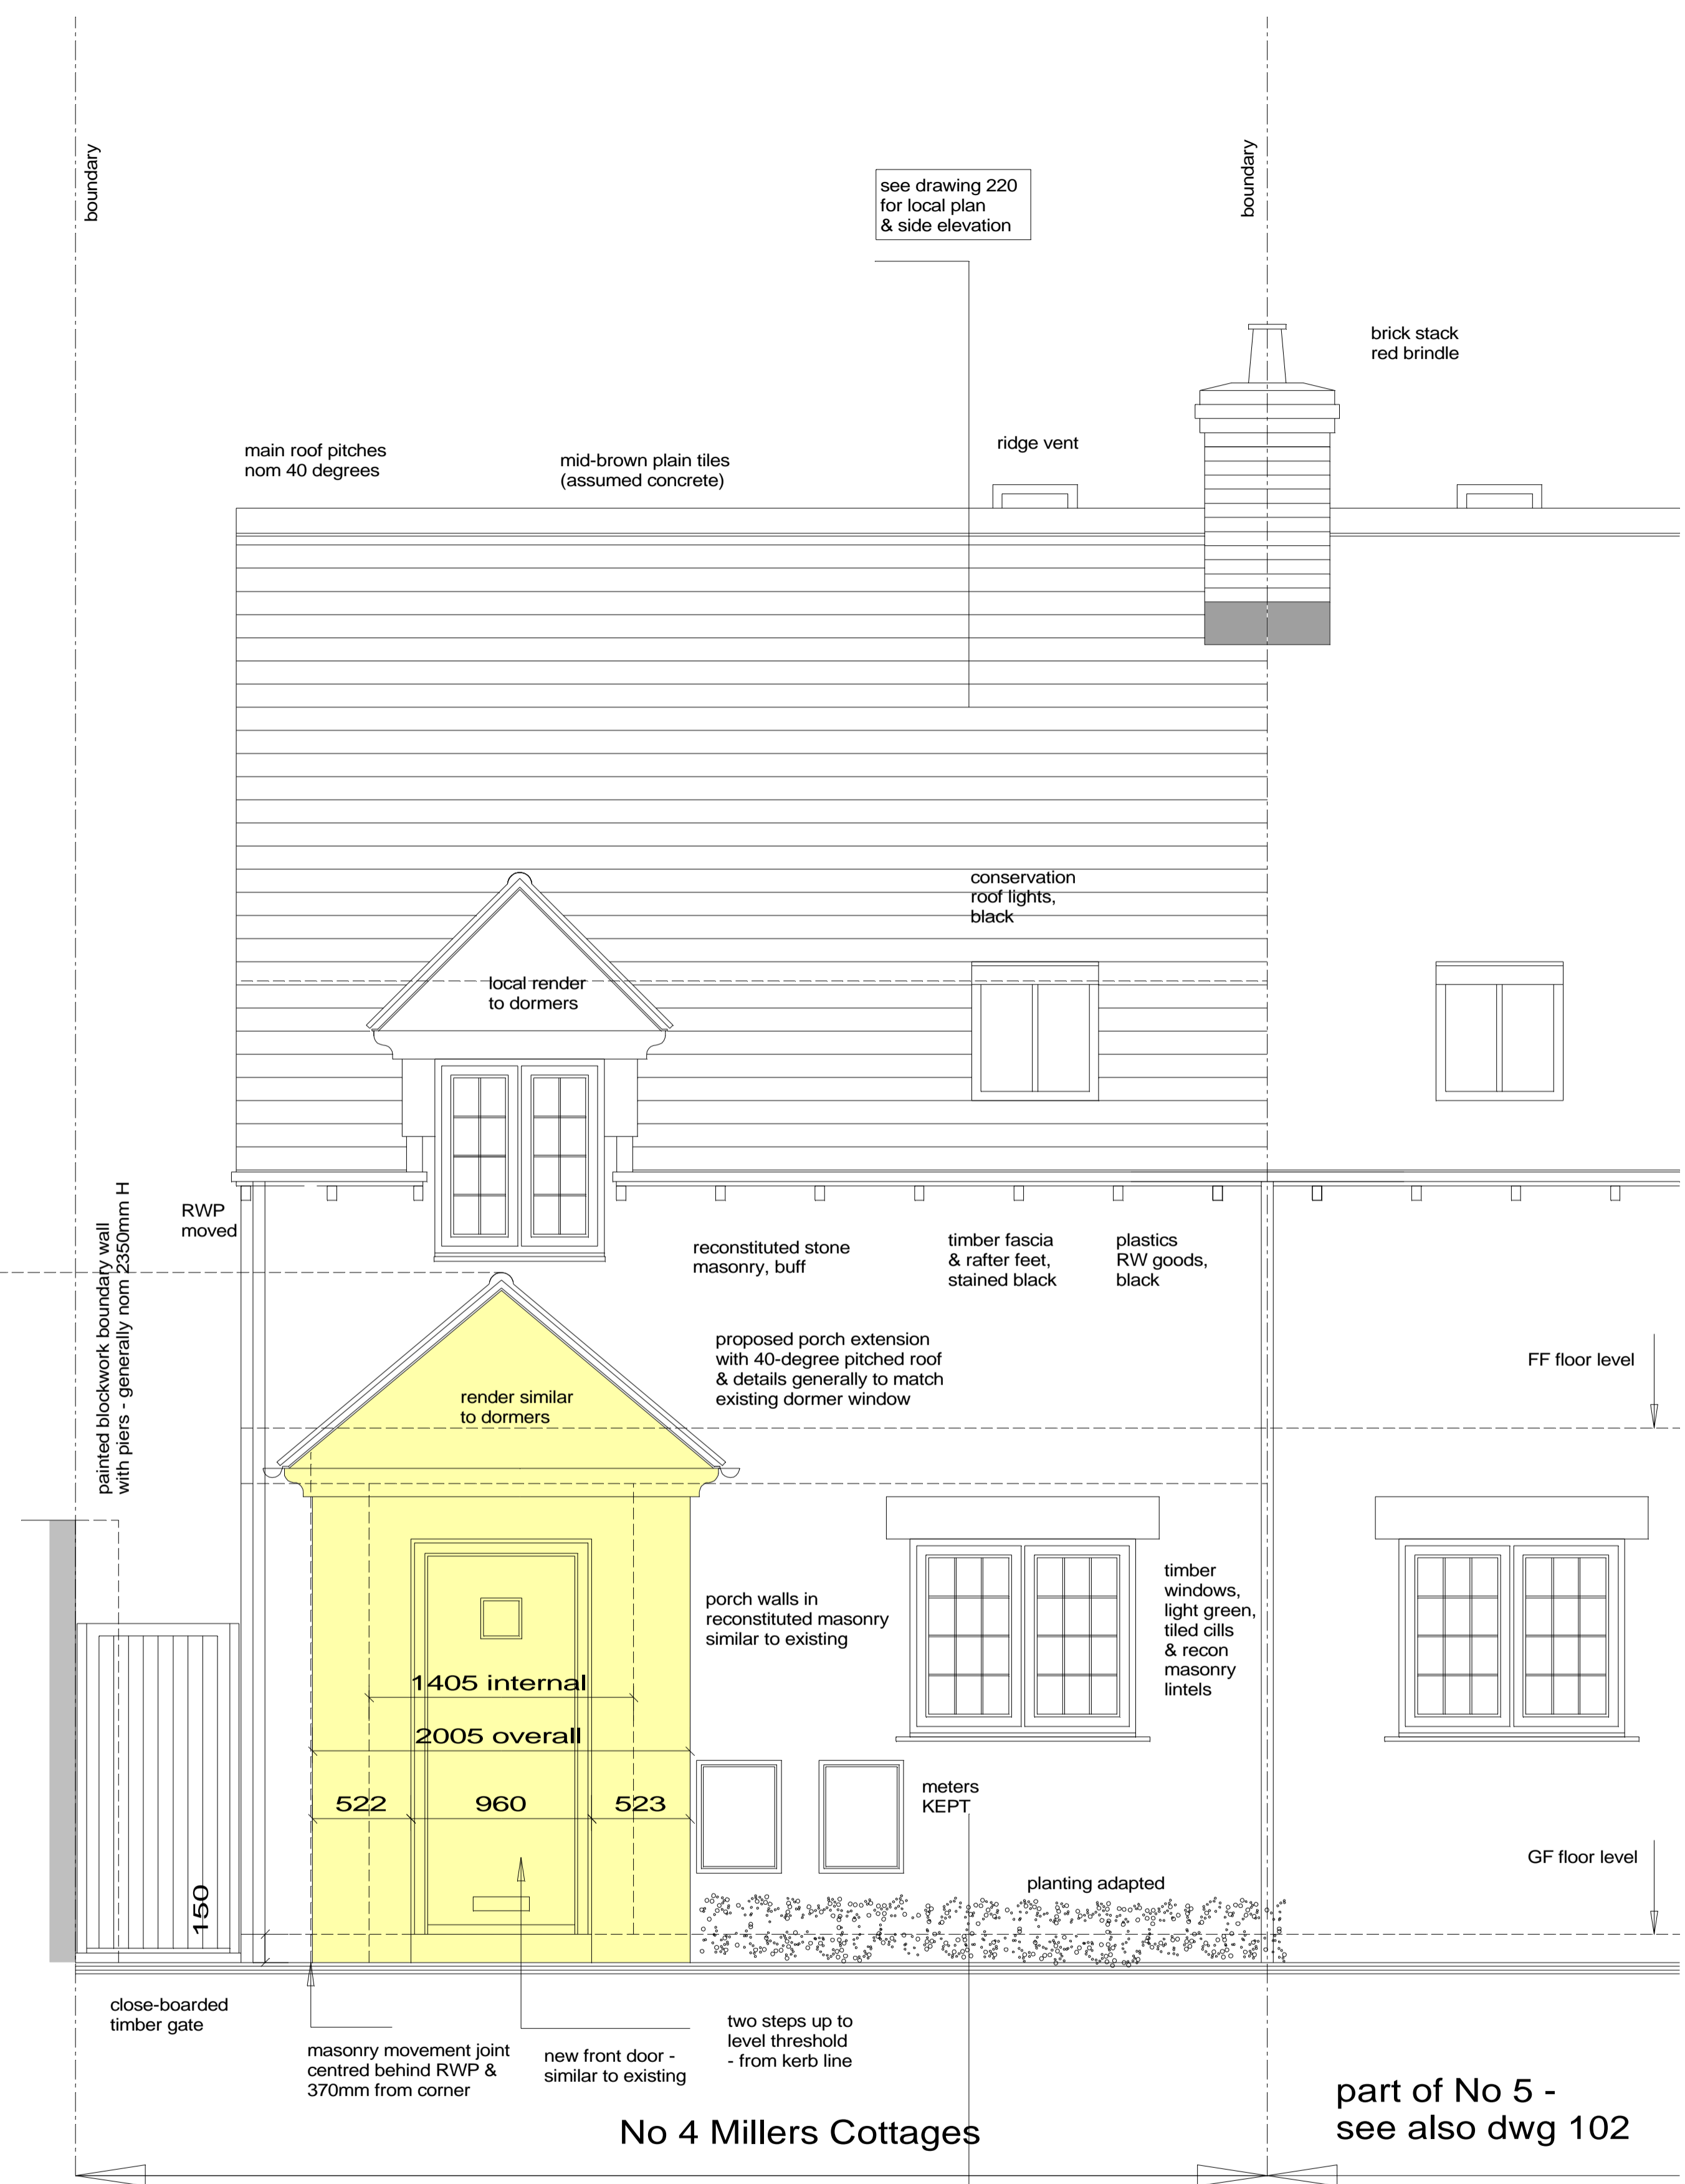

No 4 Millers Cottages  
Front Elevation  
from shared parking area



FULL PLANNING to WODC 21.06.21

to WODC for planning pre-app advice 17.05.21

adapted following meeting 10.5.21	14.05.21	sw	P3
showing wider option	05.05.21	sw	P2
first draft issue	04.05.21	sw	P1
Revisions	Date	by	Rev

Client  
Michael & Sheila Redfearn  
4 Millers Cottages Eynsham

Project  
ALTERATIONS & EXTENSIONS  
to 4 Millers Cottages, Eynsham  
Oxford OX29 4JX

Front & Gable Elevations -  
larger scale - as Proposed  
(for proposed porch only)



STANHOPE WILKINSON ASSOCIATES  
ARCHITECTS  
2 Swinford Farm Eynsham Oxford OX29 4BL  
Tel: (01865)883222  
E-mail: office@swa-architects.co.uk

Scales 1:25 @ A1	Date	by
1:50 @ A3	23.04.2021	SW

Job No.	Drawing No.	Rev.
21417	215	P3