



Proposed Schematic Section A - A 1:50




Proposed Side Elevation (south-east) 1:50

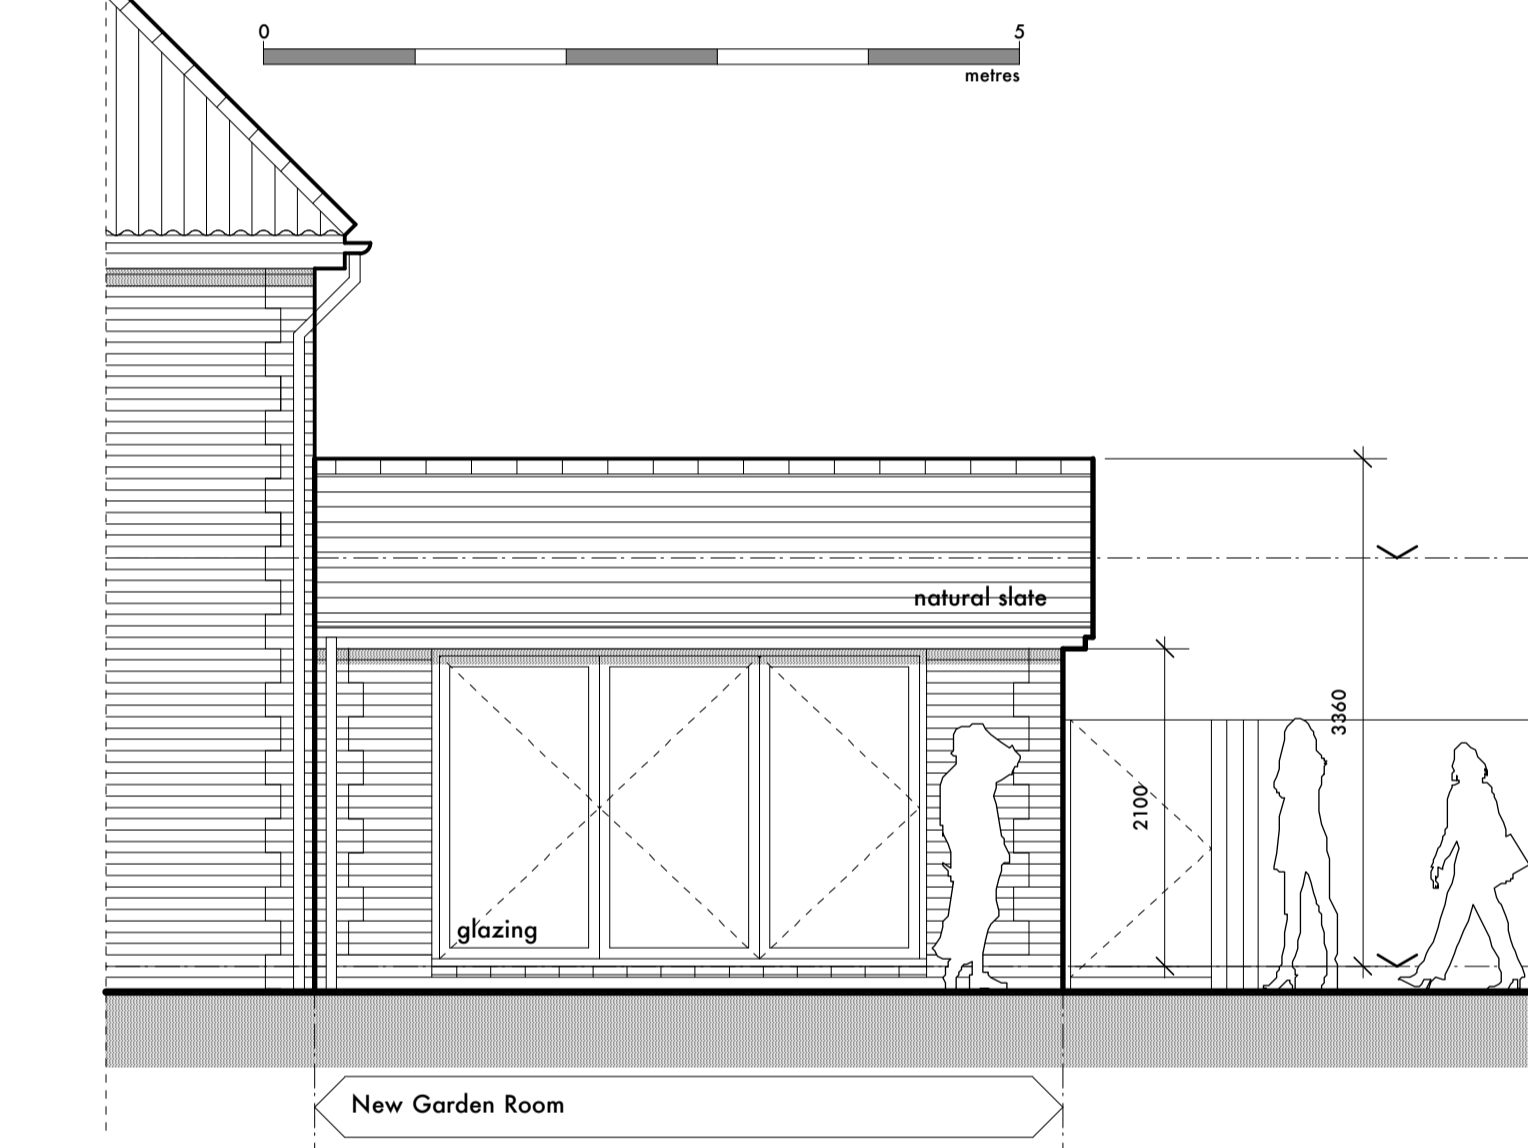

Proposed Side Elevation (north-west) 1:50

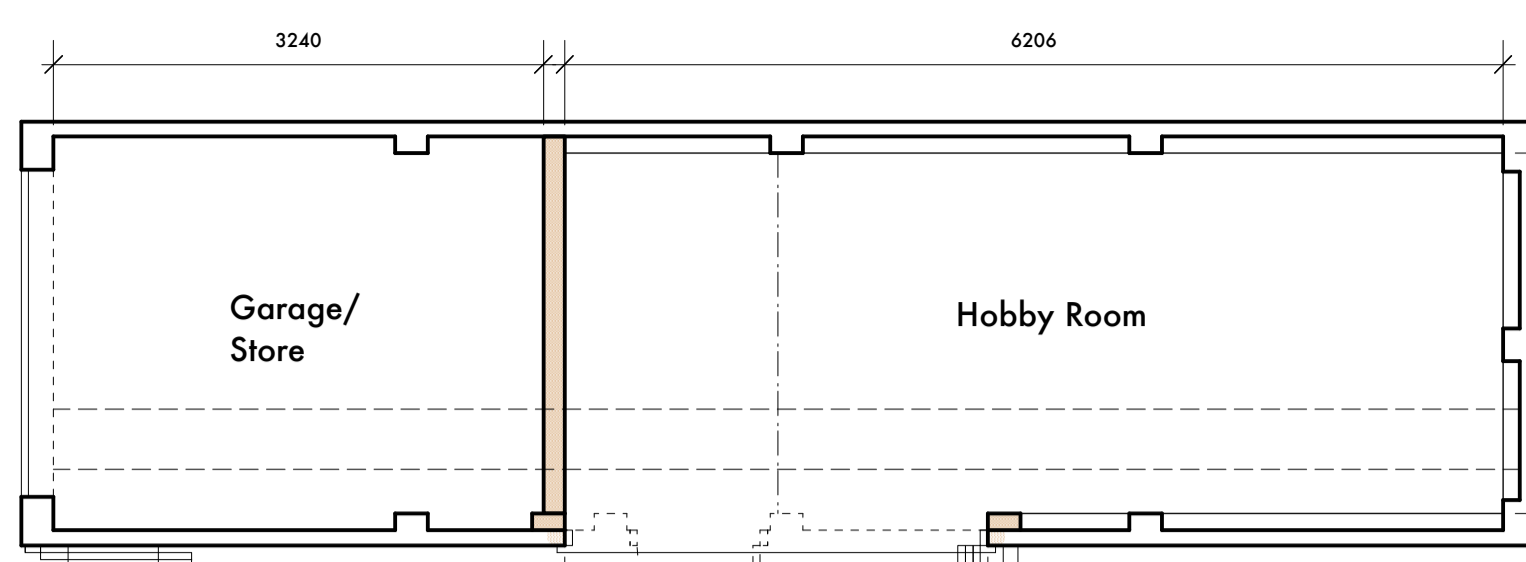

Proposed Ground Floor Plan 1:50

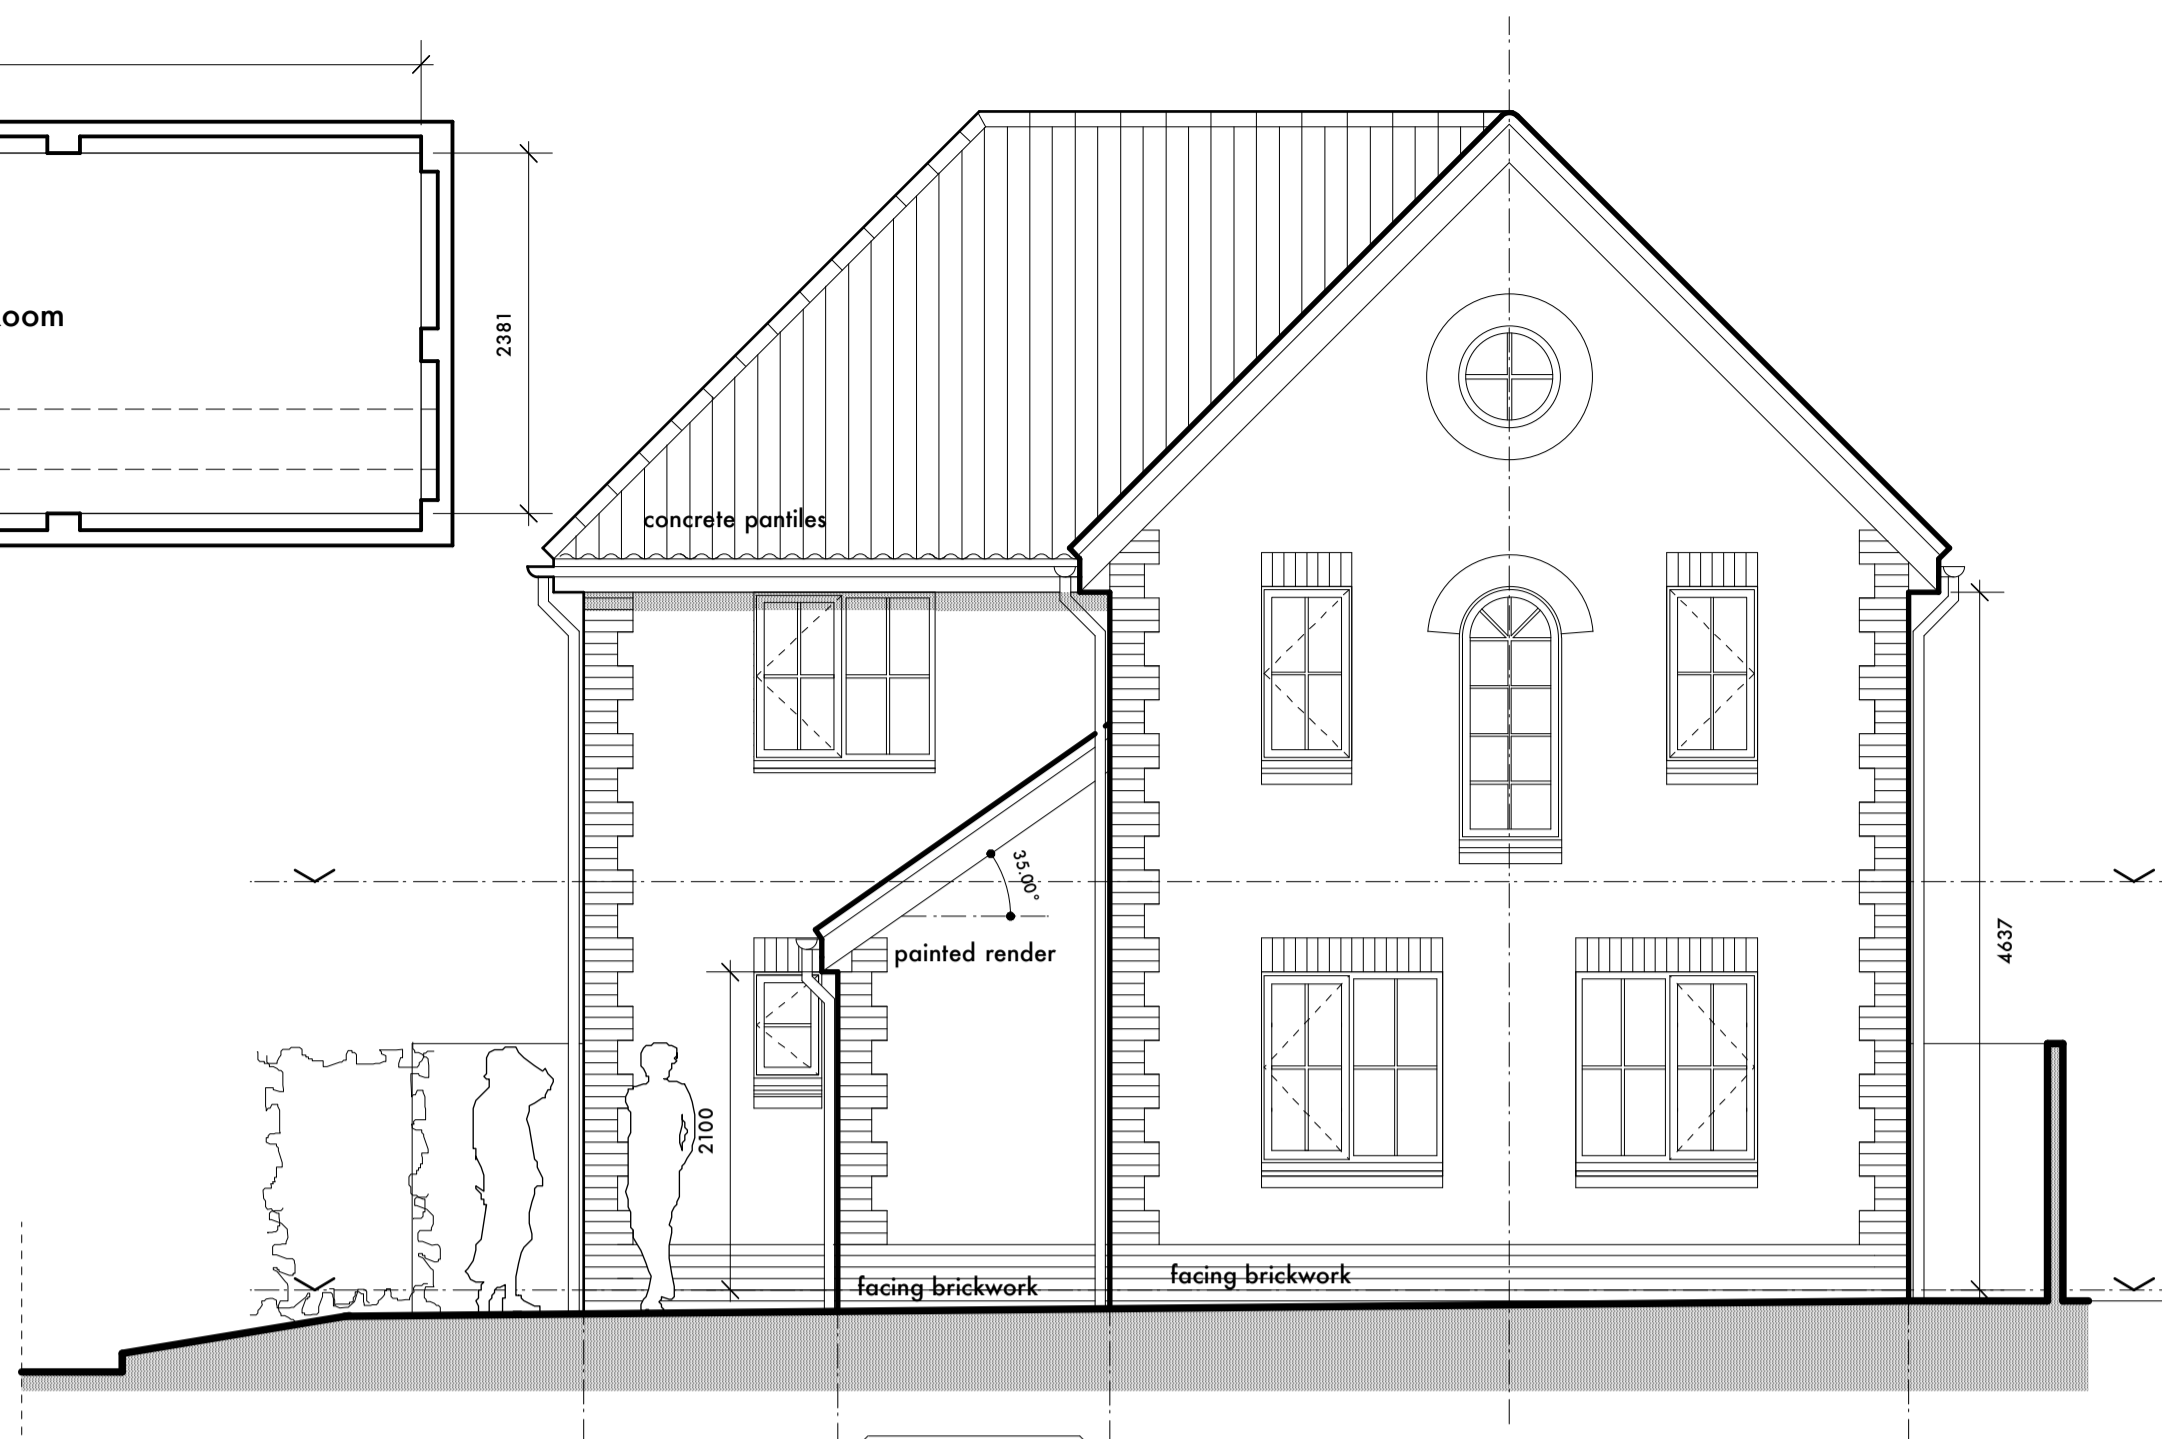

Proposed Entrance Elevation (south-west) 1:50



Proposed Garden Elevation (north-east) 1:50

HOUSEHOLDER PLANNING ISSUE

PROJECT	Proposed Alterations & Extensions to, 24 Spire Chase, Sudbury, Suffolk CO10 1PZ 6DY.	PROJECT NO.	0621
CLIENT	Mr & Mrs Wise	DRAWING NO.	02
DRAWING	Proposed Floor Plans/ Elevations	SCALE	1:50 @ A1
DATE	June 2021	REVISION	



Contractors must verify all dimensions and information on site prior to commencement of work. Do not scale from drawing. Copyright © Embrace Architecture Ltd