

Do not scale off this drawing - All dimensions and setting out to be verified on site. If in doubt contact the originator for clarification.

NOTES:



PROPOSED FRONT ELEVATION



PROPOSED SIDE ELEVATION


PARTY WALL BOUNDARY

Traditional Grey Slate

Conservation Roof Light

Leamington Brick

Aluminium Windows/Doors
Anthracite RAL 7016

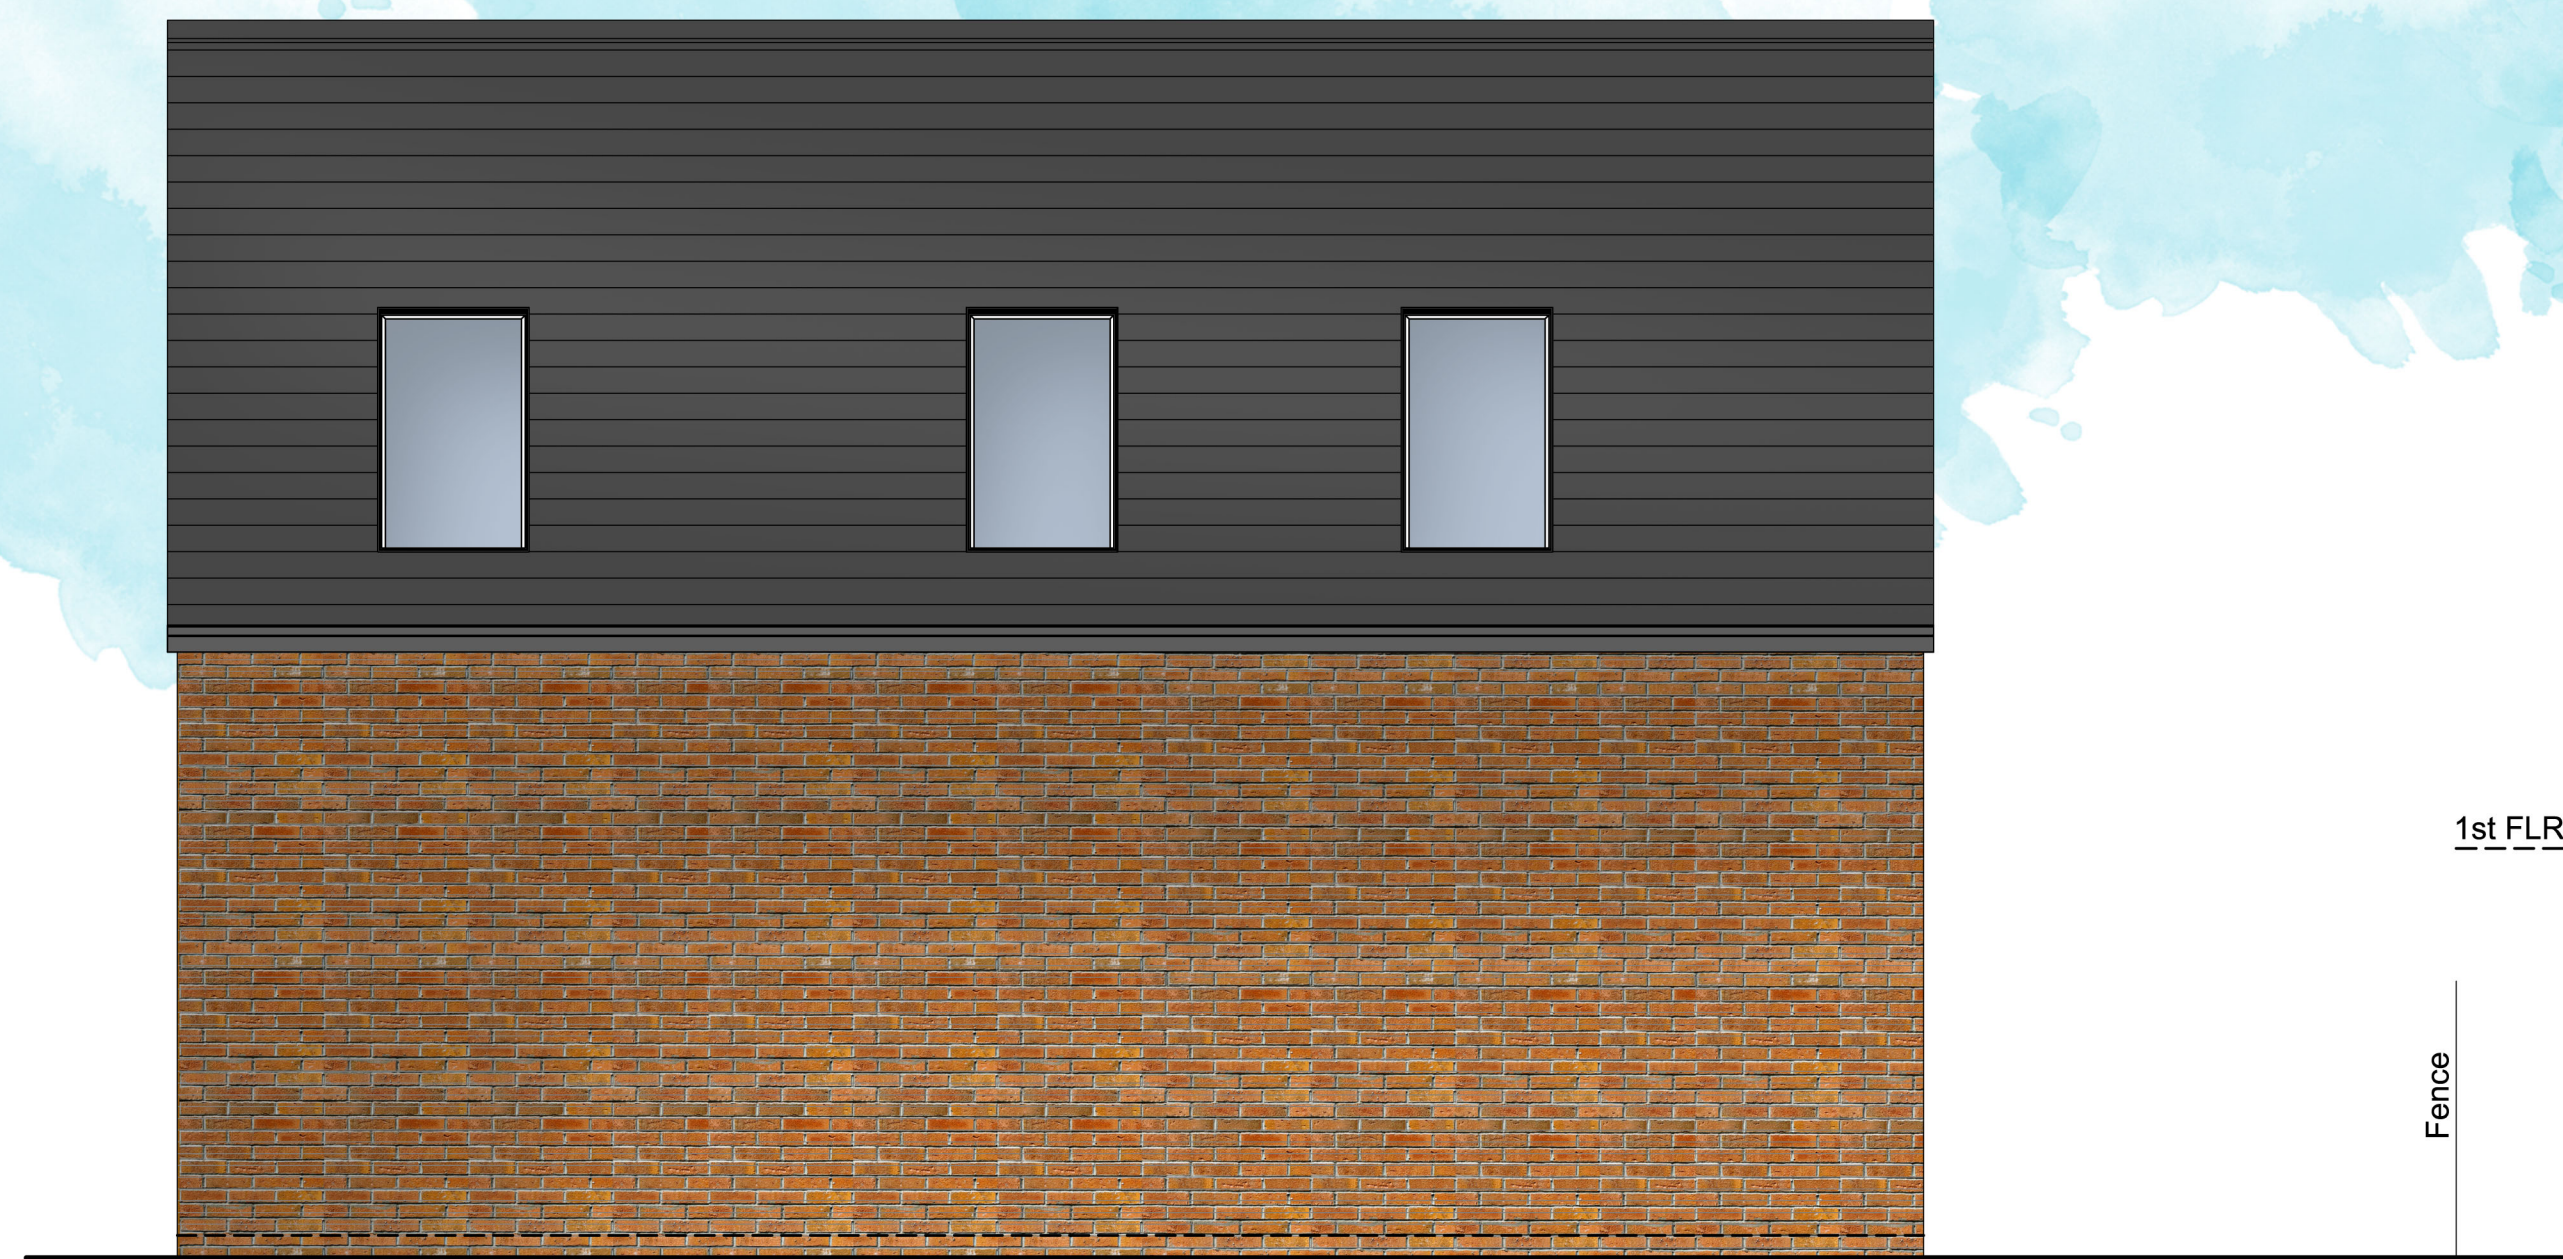

PROPOSED SIDE ELEVATION

CHURCH COTTAGE BOUNDARY



PROPOSED REAR ELEVATION

PL1 04/21 Planning Issue

Rev	Date	Description	By	Chkd
Preliminary				
For Tender				
For Comment				



Site Location				
Land Adjacent to Chuch Cottage, School Hill, Offchurch				
Project Title:				
New Build 3 Bed House				
Drawing Title:				
Proposed Elevations				
Project No:	Dwg No:	Revision:		
1.68	07	PL1		
Drawn:	Scale:	Date:		
SM	1:50 @ A1	February 21		