

Project: 38 Pattison Road, Hampstead
 Project reference: PAT
 Project number: 291
 Drawing title: Location Plan
 Drawing number: A-291-PAT-000
 Scale: 1:1250@A1 / 1:2500@A3
 Date: March 2021
 Status: Planning
 Drawn: MD
 Checked: SA
 Revision: P

| Revision # | Date | Amendment |
|------------|----------|----------------|
| P1 | 14.05.21 | Client Review |
| P2 | 25.05.21 | Client Review |
| P3 | 03.06.21 | Planning Issue |

- General Notes:
- All dimensions to be checked on site prior to construction or fabrication. Any discrepancies should be reported to the architect.
 - Where structural elements are shown this is for illustrative purposes only. All structural design to be carried out by suitably qualified structural engineer.
 - All drawings are indicative of architects visual requirements and show design intent only. All work is subject to change upon detail design.
 - All dimensions in mm unless otherwise specified. IF IN DOUBT ASK.
 - All work to conform to current building regulations and all current construction legislation, if divergences from statutory requirements are shown on the drawings these should be reported to the architect immediately.
 - All drawings are to be read in conjunction with specifications and drawings of all other consultants.
 - This drawing has been produced using survey information supplied by others, the accuracy of which dust can not guarantee. All dimensions are to be checked and confirmed onsite by the contractor prior to construction.



Key:
— Site Boundary
 - - - - - Outline of Proposed Development



01 LOCATION PLAN
 000 A1/A3 @ 1:1250/ 1:2500



02 SITE PLAN
 000 A1/A3 @ 1:200/ 1:400

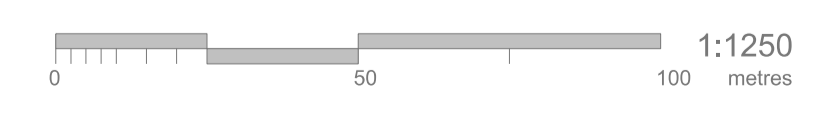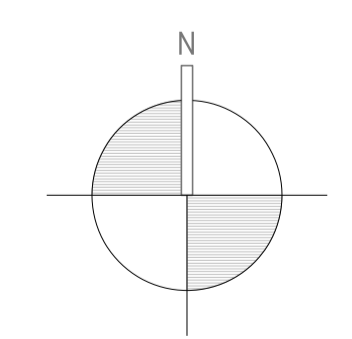




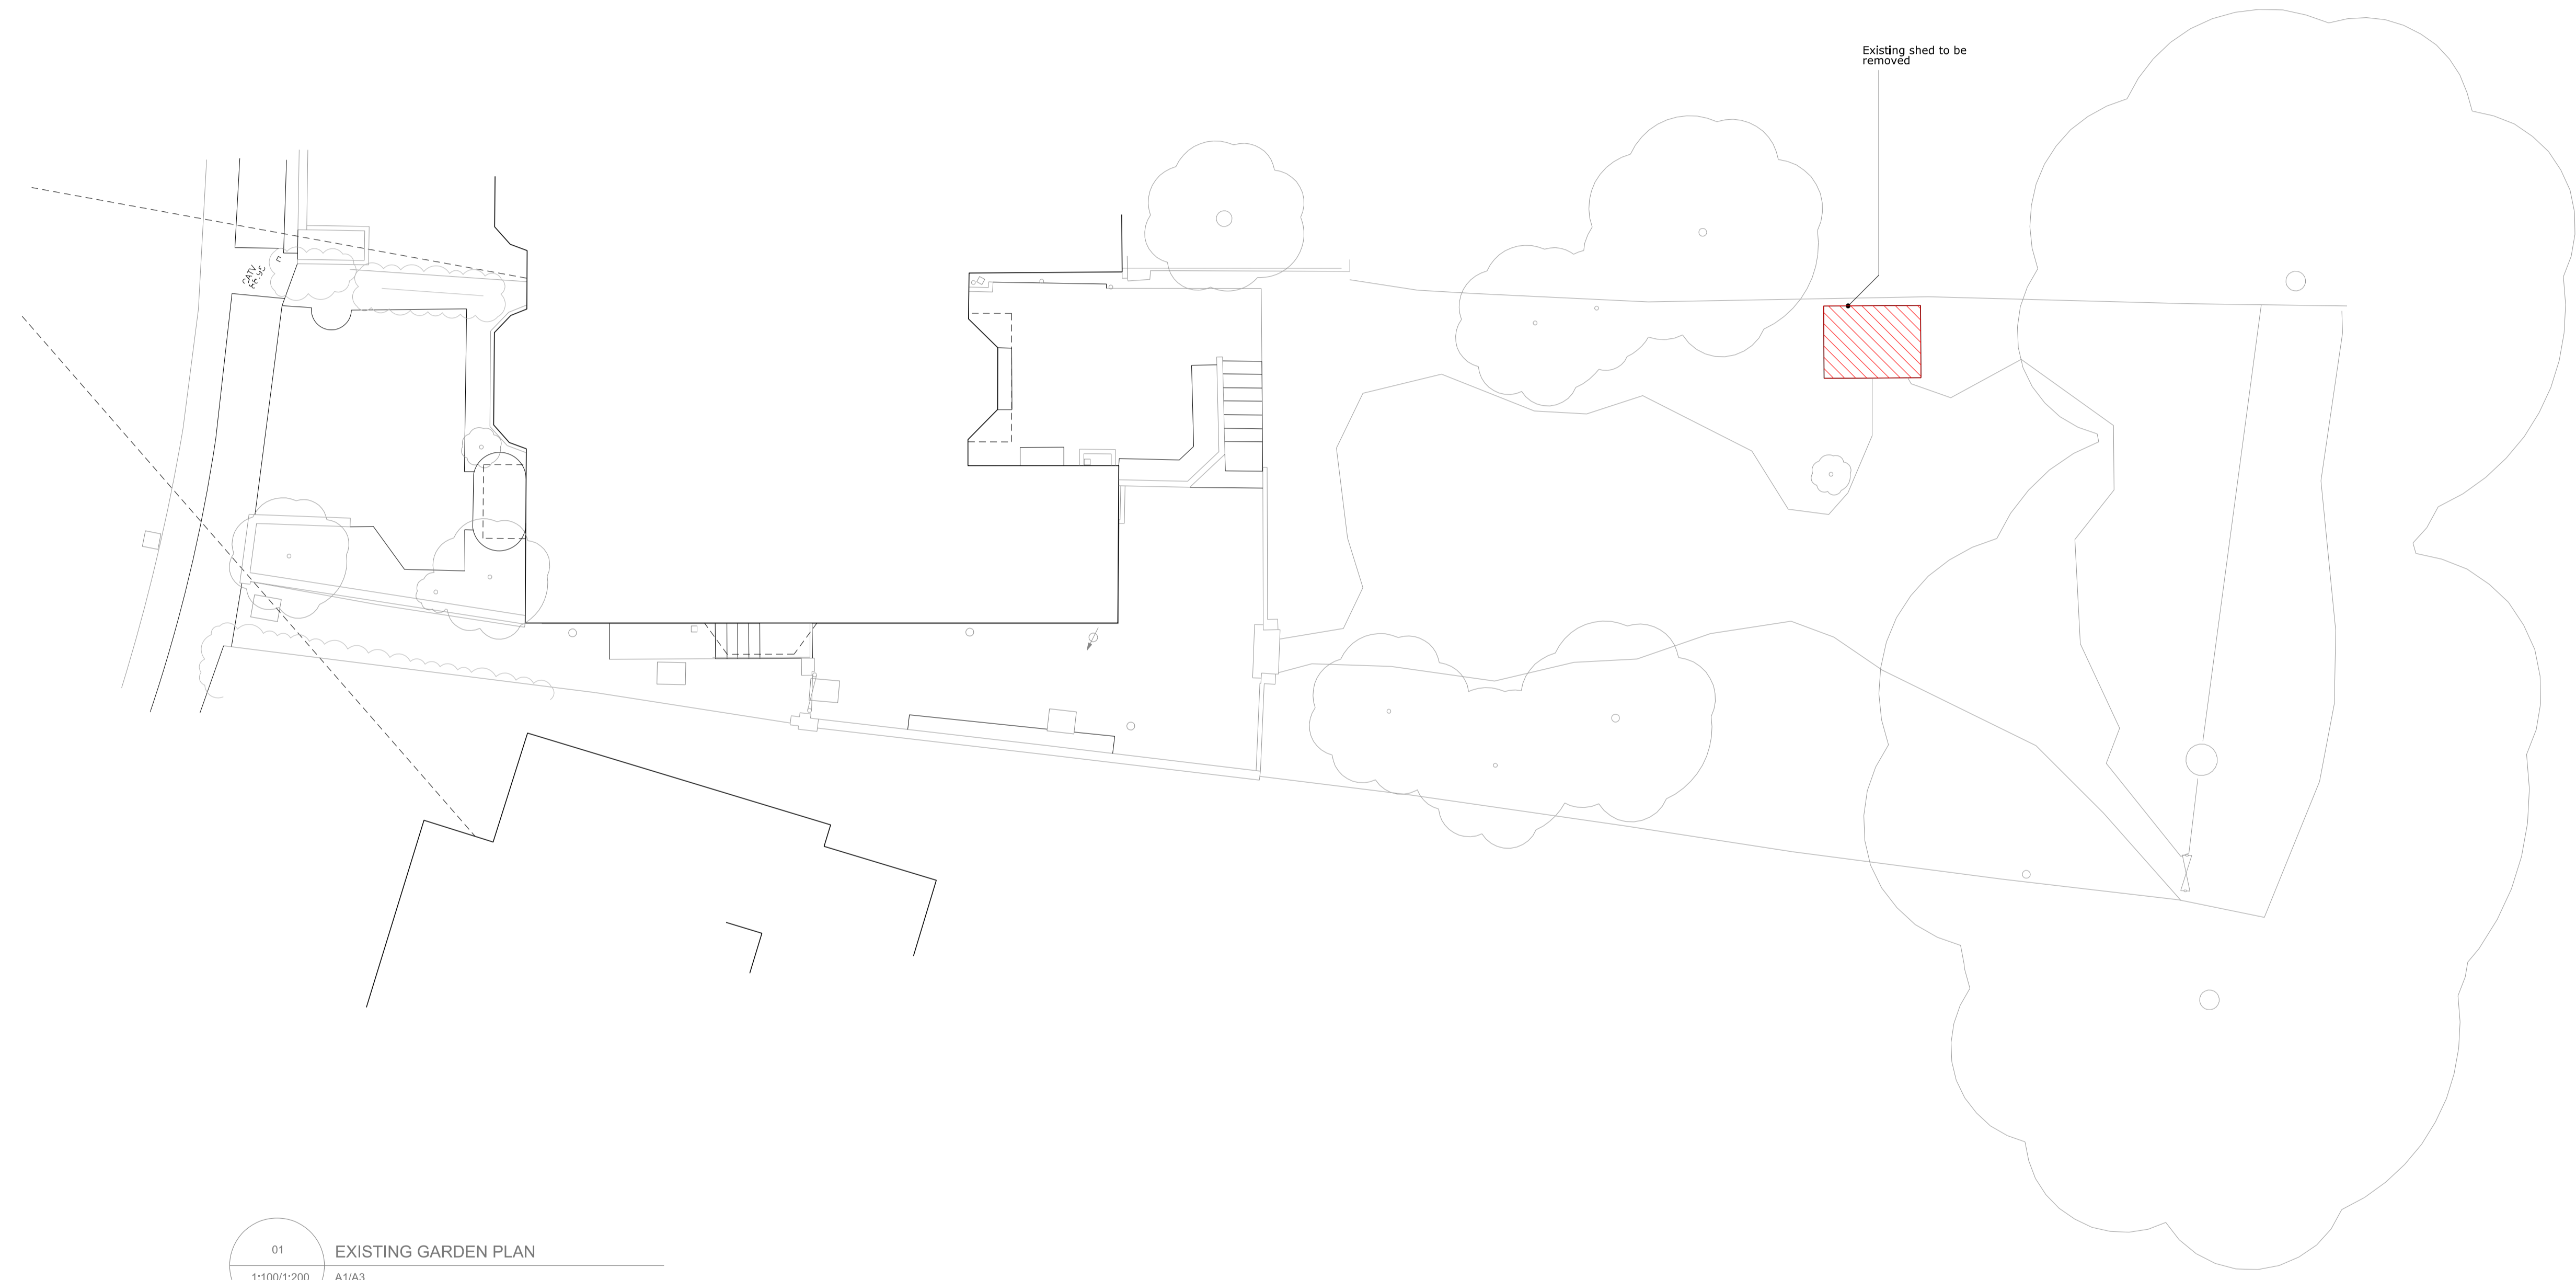
Project: 38 Pattison Road, Hampstead
 Project reference: PAT
 Project number: 291
 Drawing title: Existing Garden Plan
 Drawing number: A-291-PAT-050
 Scale: 1:100@A1 / 1:200@A3
 Date: March 2021
 Status: Planning
 Drawn: MD
 Checked: SA
 Revision: P

| Revision # | Date | Amendment |
|------------|----------|----------------|
| P1 | 14.05.21 | Client Review |
| P2 | 25.05.21 | Client Review |
| P3 | 03.06.21 | Planning Issue |



- General Notes:
- All dimensions to be checked on site prior to construction or fabrication. Any discrepancies should be reported to the architect.
 - Where structural elements are shown this is for illustrative purposes only. All structural design to be carried out by suitably qualified structural engineer.
 - All drawings are indicative of architects visual requirements and show design intent only. All work is subject to change upon detail design.
 - All dimensions in mm unless otherwise specified. IF IN DOUBT ASK.
 - All work to conform to current building regulations and all current construction legislation, if divergences from statutory requirements are shown on the drawings these should be reported to the architect immediately.
 - All drawings are to be read in conjunction with specifications and drawings of all other consultants.
 - This drawing has been produced using survey information supplied by others, the accuracy of which dust can not guarantee. All dimensions are to be checked and confirmed onsite by the contractor prior to construction.

Key:

| | |
|---|-----------------------|
|  | Site Boundary |
|  | Element to be Removed |
|  | Tree RPA |



01 EXISTING GARDEN PLAN
 1:100/1:200 A1/A3

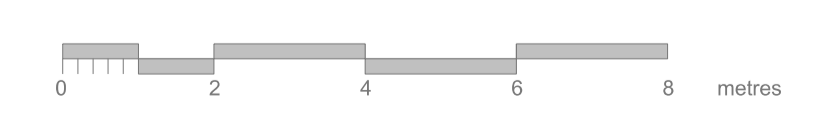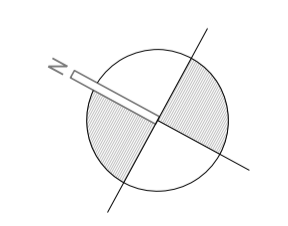


Project: 38 Pattison Road, Hampstead
 Project reference: PAT
 Project number: 291
 Drawing title: Proposed Garden Plan
 Drawing number: A-291-PAT-051
 Scale: 1:100@A1 / 1:200@A3
 Date: March 2021
 Status: Planning
 Drawn: MD
 Checked: SA
 Revision: P

| Revision # | Date | Amendment |
|------------|----------|----------------|
| P1 | 14.05.21 | Client Review |
| P2 | 25.05.21 | Client Review |
| P3 | 03.06.21 | Planning Issue |


- General Notes:
- All dimensions to be checked on site prior to construction or fabrication. Any discrepancies should be reported to the architect.
 - Where structural elements are shown this is for illustrative purposes only. All structural design to be carried out by suitably qualified structural engineer.
 - All drawings are indicative of architects visual requirements and show design intent only. All work is subject to change upon detail design.
 - All dimensions in mm unless otherwise specified. IF IN DOUBT ASK.
 - All work to conform to current building regulations and all current construction legislation, if divergences from statutory requirements are shown on the drawings these should be reported to the architect immediately.
 - All drawings are to be read in conjunction with specifications and drawings of all other consultants.
 - This drawing has been produced using survey information supplied by others, the accuracy of which dust can not guarantee. All dimensions are to be checked and confirmed onsite by the contractor prior to construction.

Key:

- Site Boundary
- ▨ Element to be Removed
- - - Tree RPA

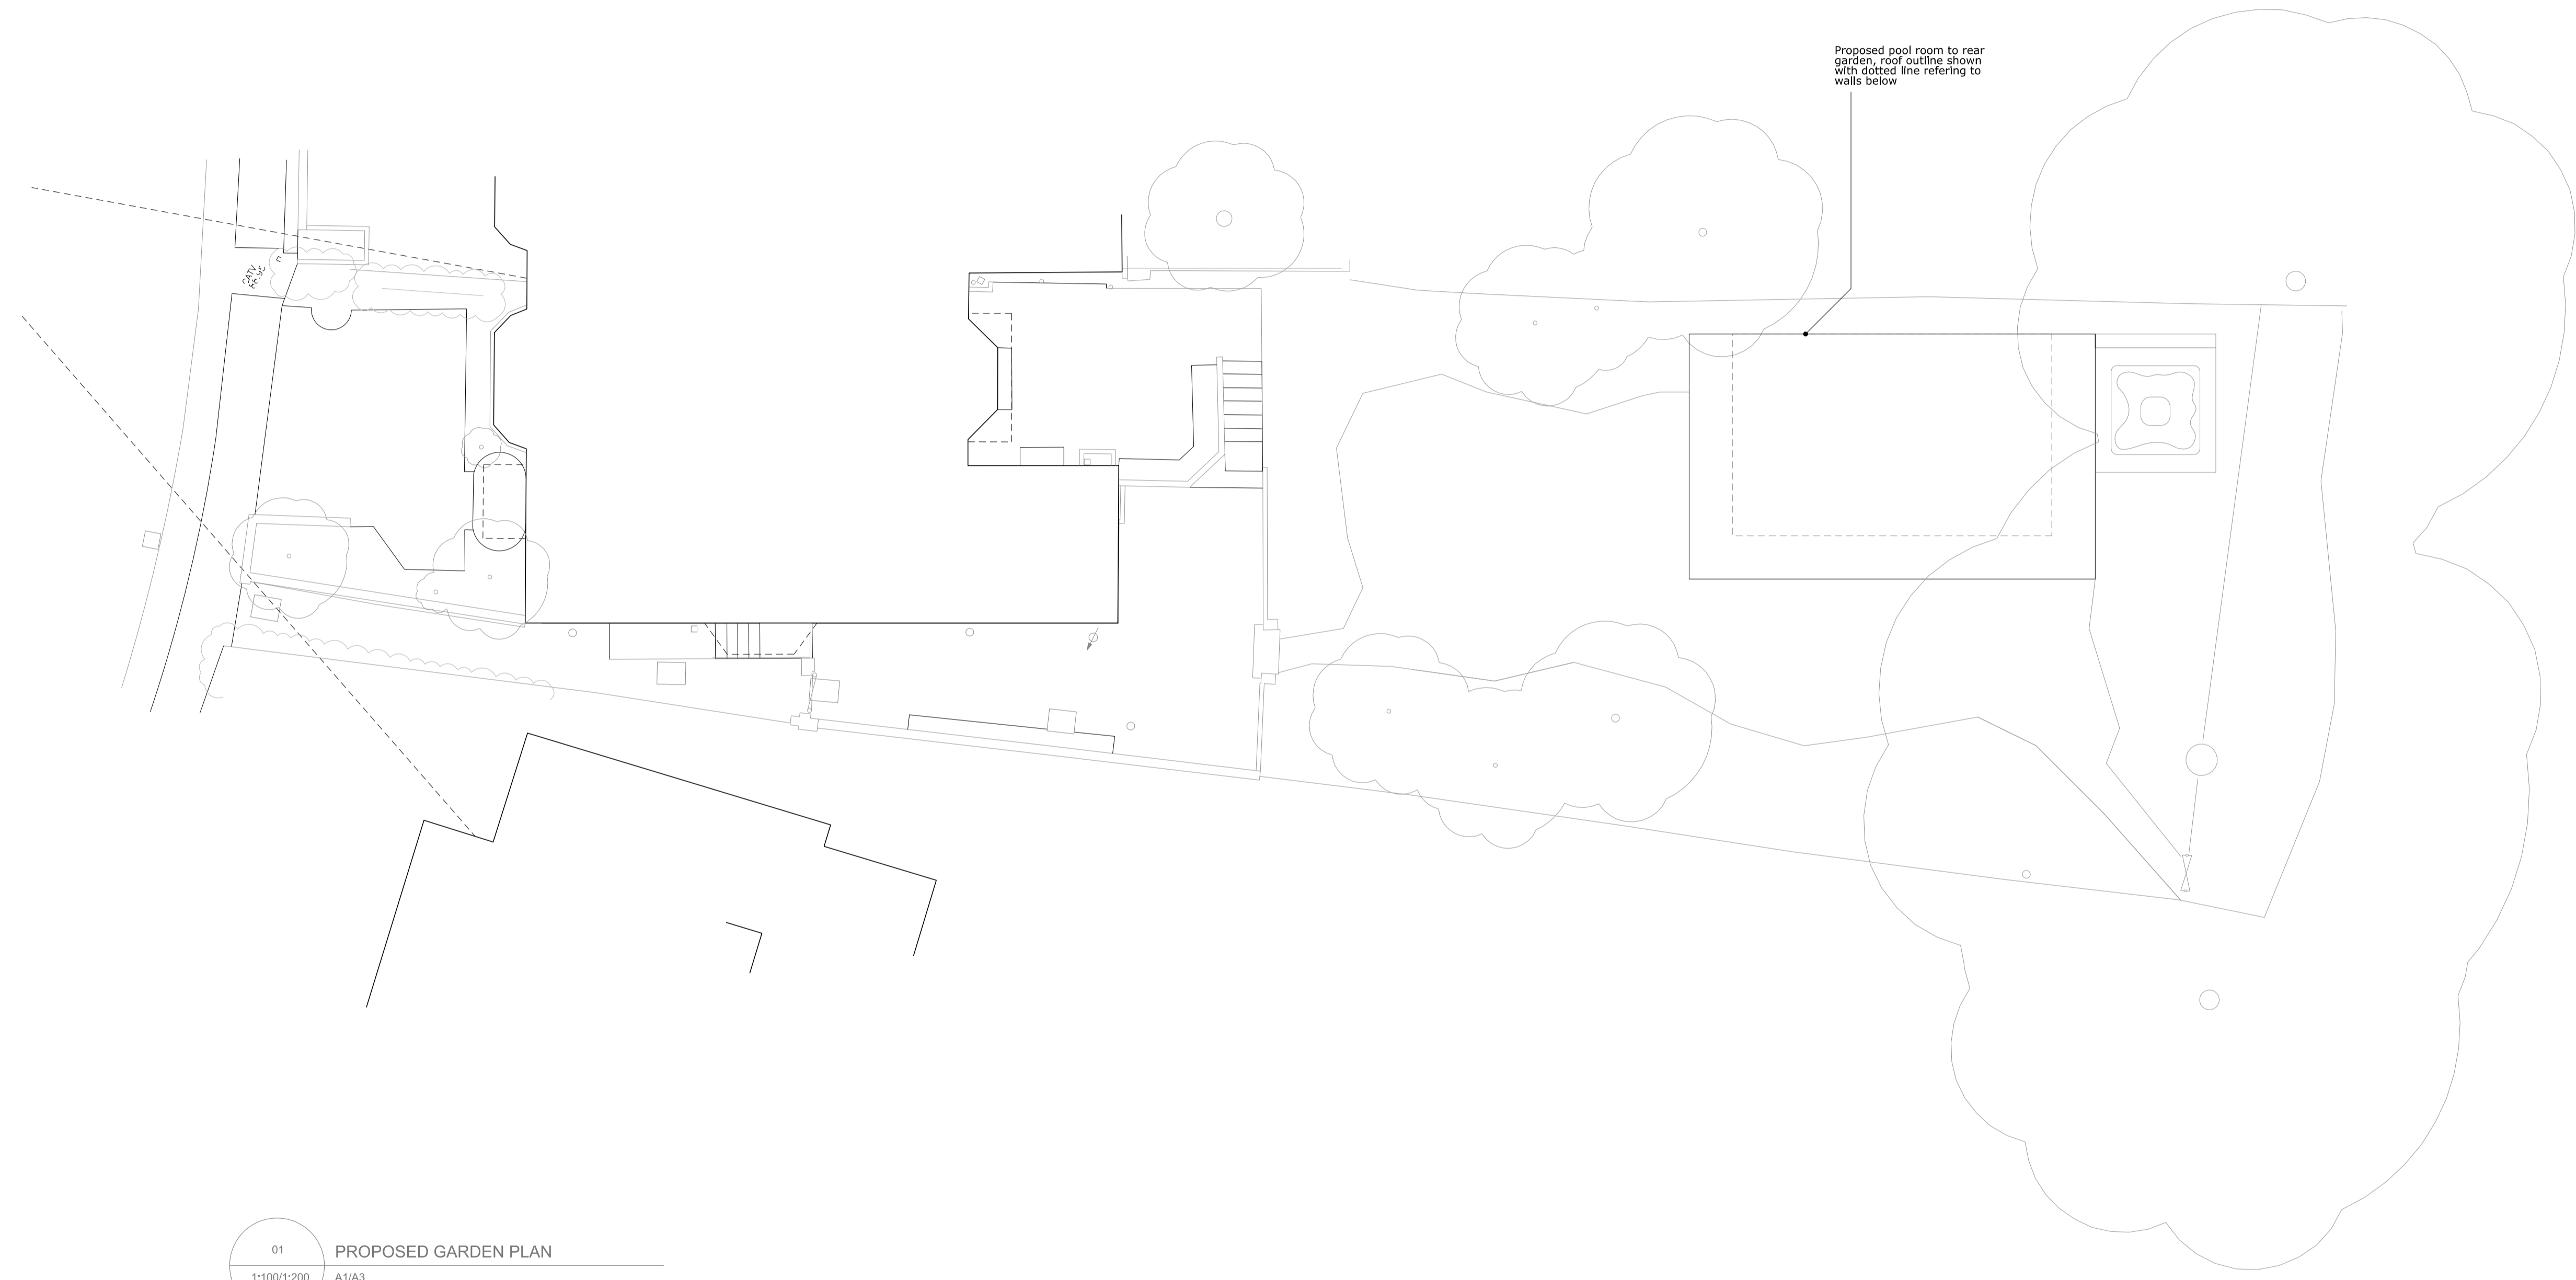

01 PROPOSED GARDEN PLAN
 1:100/1:200 A1/A3

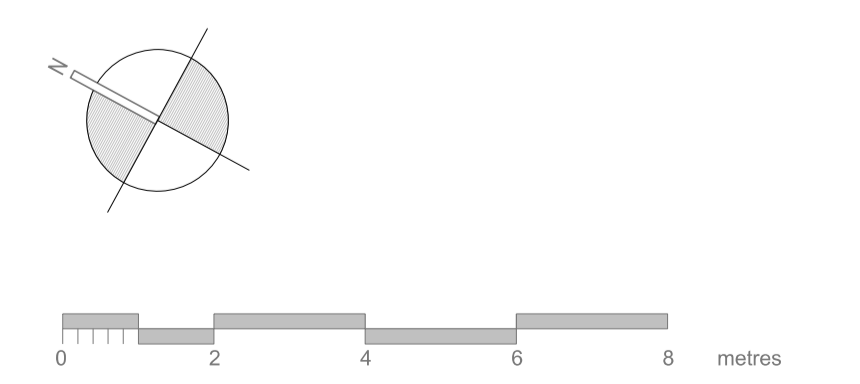


Project: 38 Pattison Road, Hampstead
 Project reference: PAT
 Project number: 291
 Drawing title: Proposed Pool Plan
 Drawing number: A-291-PAT-052
 Scale: 1:50@A1 / 1:100@A3
 Date: March 2021
 Status: Planning
 Drawn: MD
 Checked: SA
 Revision: P

| Revision # | Date | Amendment |
|------------|----------|----------------|
| P1 | 14.05.21 | Client Review |
| P2 | 25.05.21 | Client Review |
| P3 | 03.06.21 | Planning Issue |


- General Notes:
- All dimensions to be checked on site prior to construction or fabrication. Any discrepancies should be reported to the architect.
 - Where structural elements are shown this is for illustrative purposes only. All structural design to be carried out by suitably qualified structural engineer.
 - All drawings are indicative of architects visual requirements and show design intent only. All work is subject to change upon detail design.
 - All dimensions in mm unless otherwise specified. IF IN DOUBT ASK.
 - All work to conform to current building regulations and all current construction legislation, if divergences from statutory requirements are shown on the drawings these should be reported to the architect immediately.
 - All drawings are to be read in conjunction with specifications and drawings of all other consultants.
 - This drawing has been produced using survey information supplied by others, the accuracy of which dust can not guarantee. All dimensions are to be checked and confirmed onsite by the contractor prior to construction.

Key:

- Site Boundary
- ▨ Element to be Removed
- - - Tree RPA

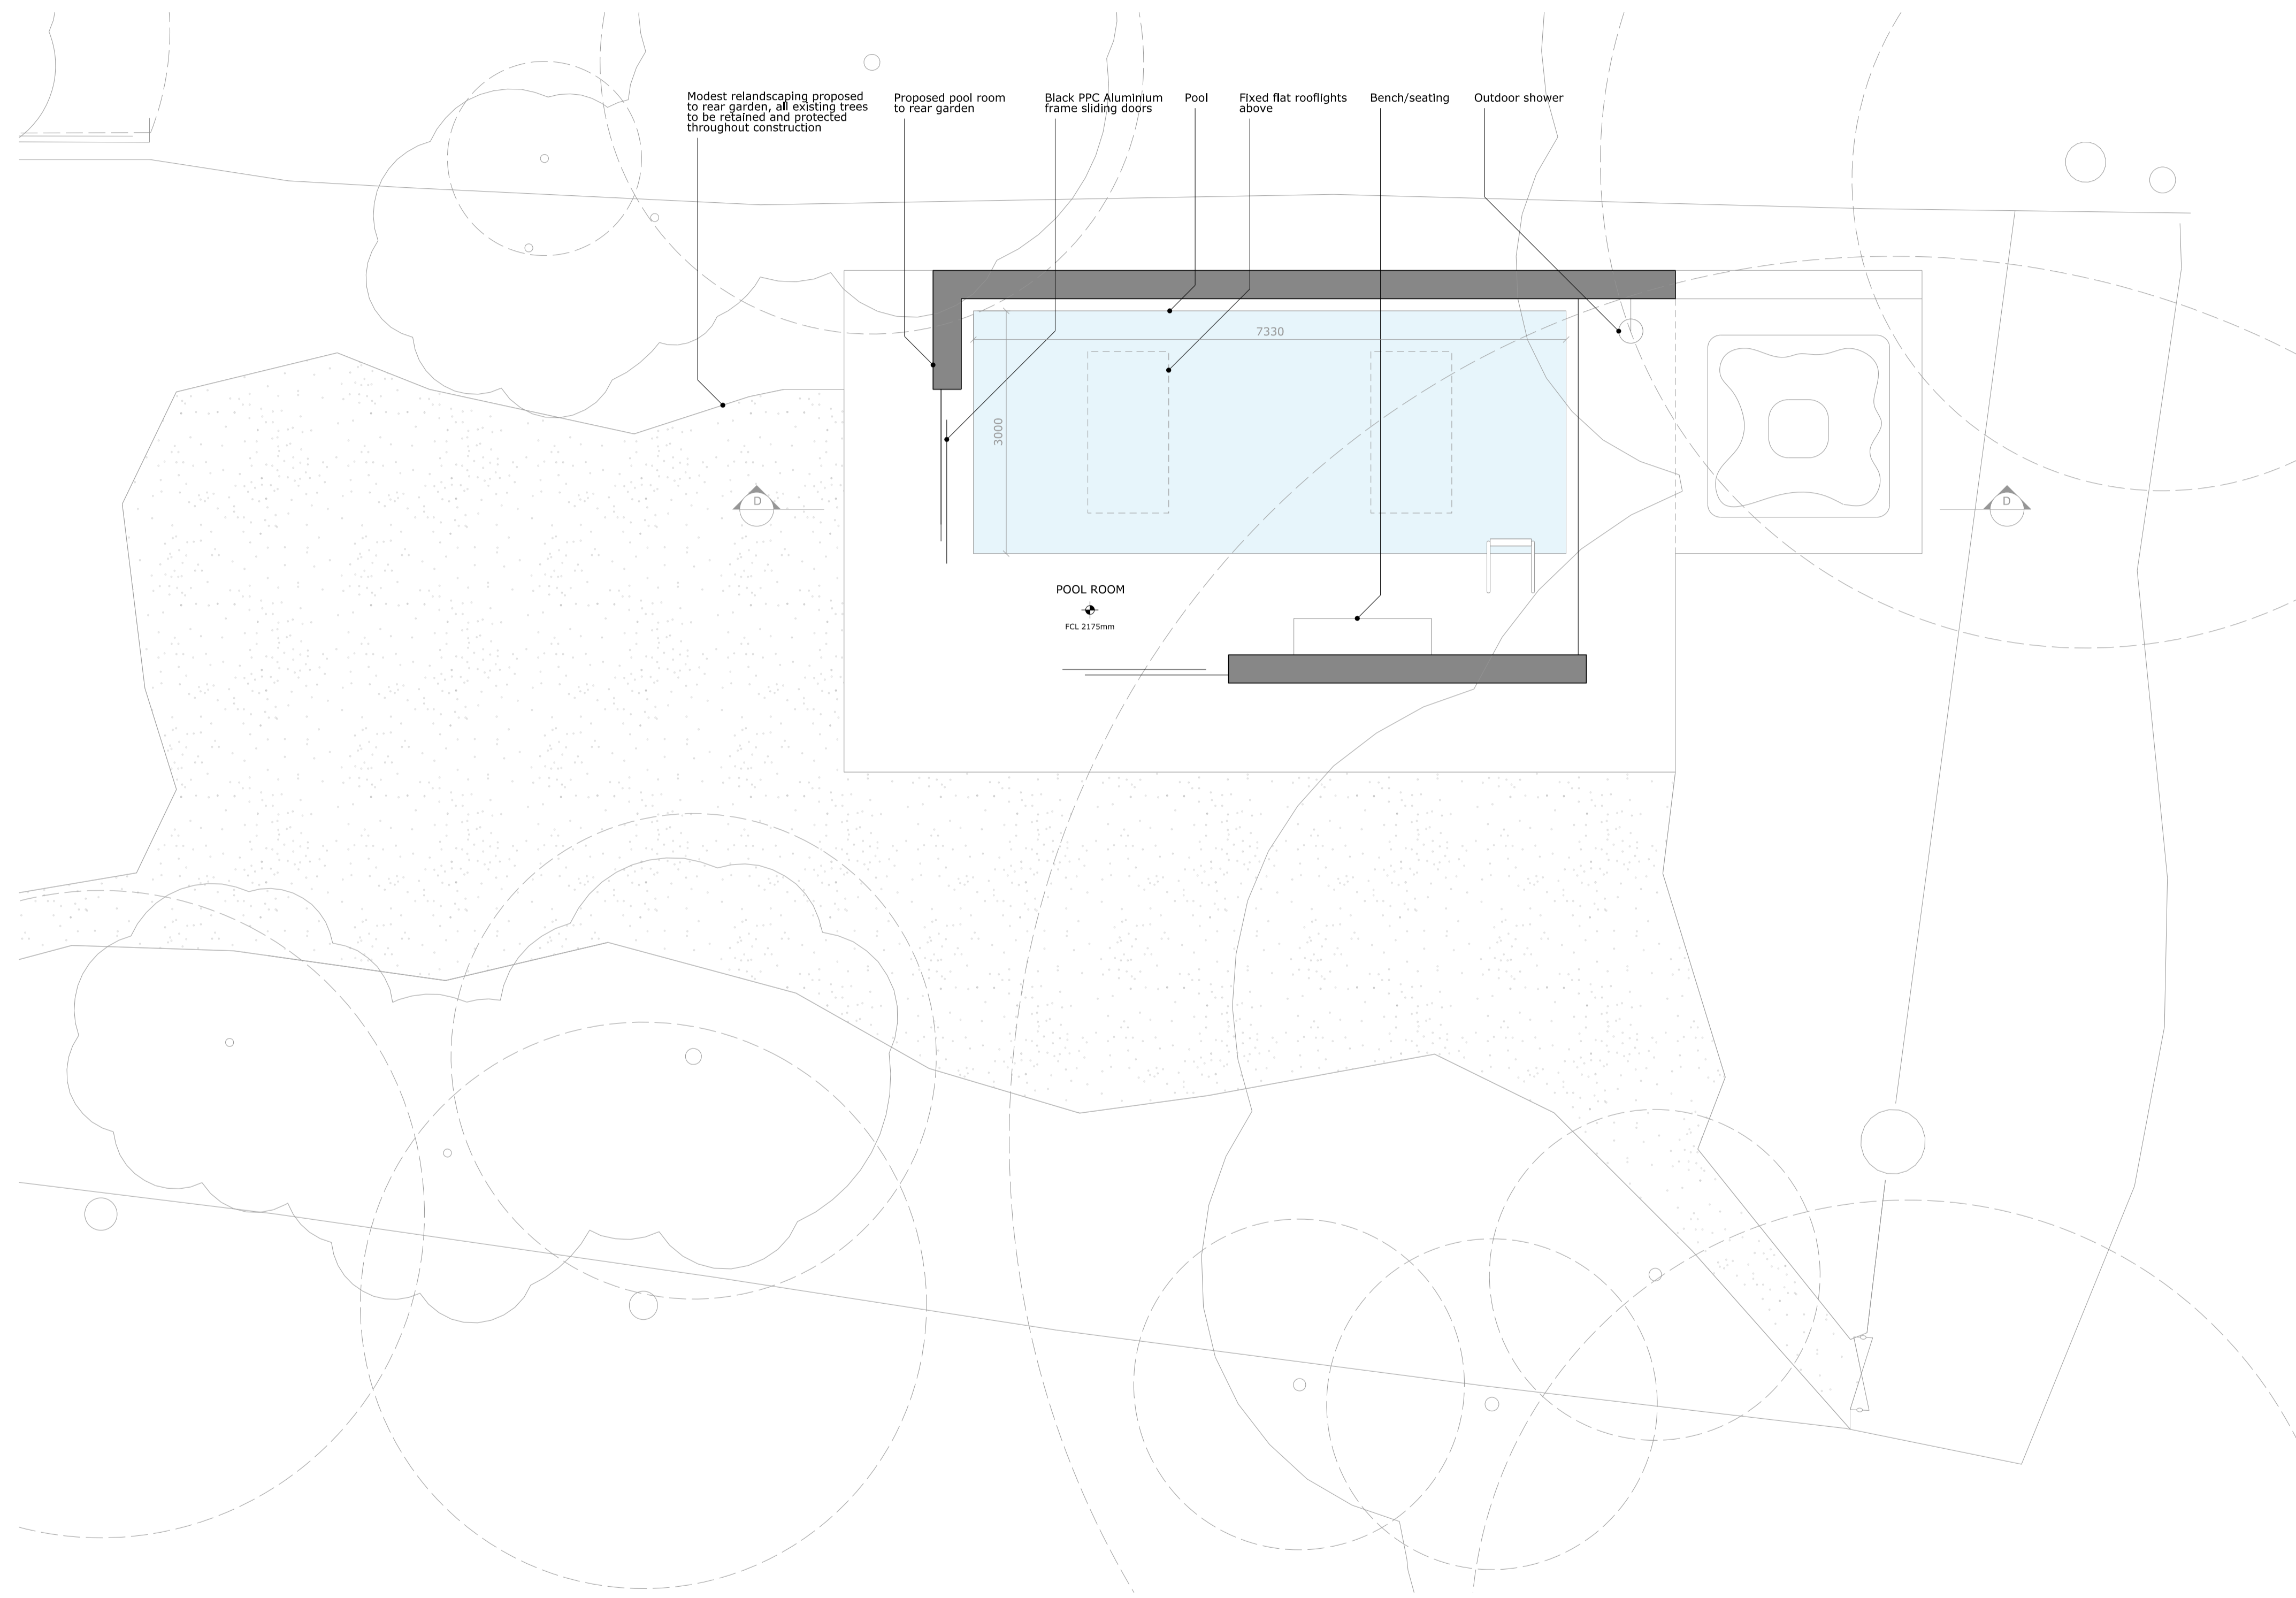

01 PROPOSED POOL PLAN
 1:50/1:100 A1/A3

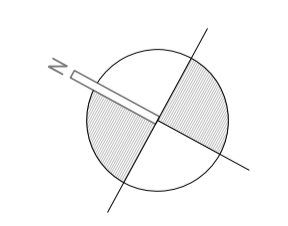


Project: 38 Pattison Road, Hampstead
 Project reference: PAT
 Project number: 291
 Drawing title: Proposed Pool Roof Plan
 Drawing number: A-291-PAT-053
 Scale: 1:50@A1 / 1:100@A3
 Date: March 2021
 Status: Planning
 Drawn: MD
 Checked: SA
 Revised: P

| Revision # | Date | Amendment |
|------------|----------|----------------|
| P1 | 14.05.21 | Client Review |
| P2 | 25.05.21 | Client Review |
| P3 | 03.06.21 | Planning Issue |


- General Notes:
- All dimensions to be checked on site prior to construction or fabrication. Any discrepancies should be reported to the architect.
 - Where structural elements are shown this is for illustrative purposes only. All structural design to be carried out by suitably qualified structural engineer.
 - All drawings are indicative of architects visual requirements and show design intent only. All work is subject to change upon detail design.
 - All dimensions in mm unless otherwise specified. IF IN DOUBT ASK.
 - All work to conform to current building regulations and all current construction legislation, if divergences from statutory requirements are shown on the drawings these should be reported to the architect immediately.
 - All drawings are to be read in conjunction with specifications and drawings of all other consultants.
 - This drawing has been produced using survey information supplied by others, the accuracy of which dust can not guarantee. All dimensions are to be checked and confirmed onsite by the contractor prior to construction.

Key:

- Site Boundary
- /// Element to be Removed
- - - Tree RPA

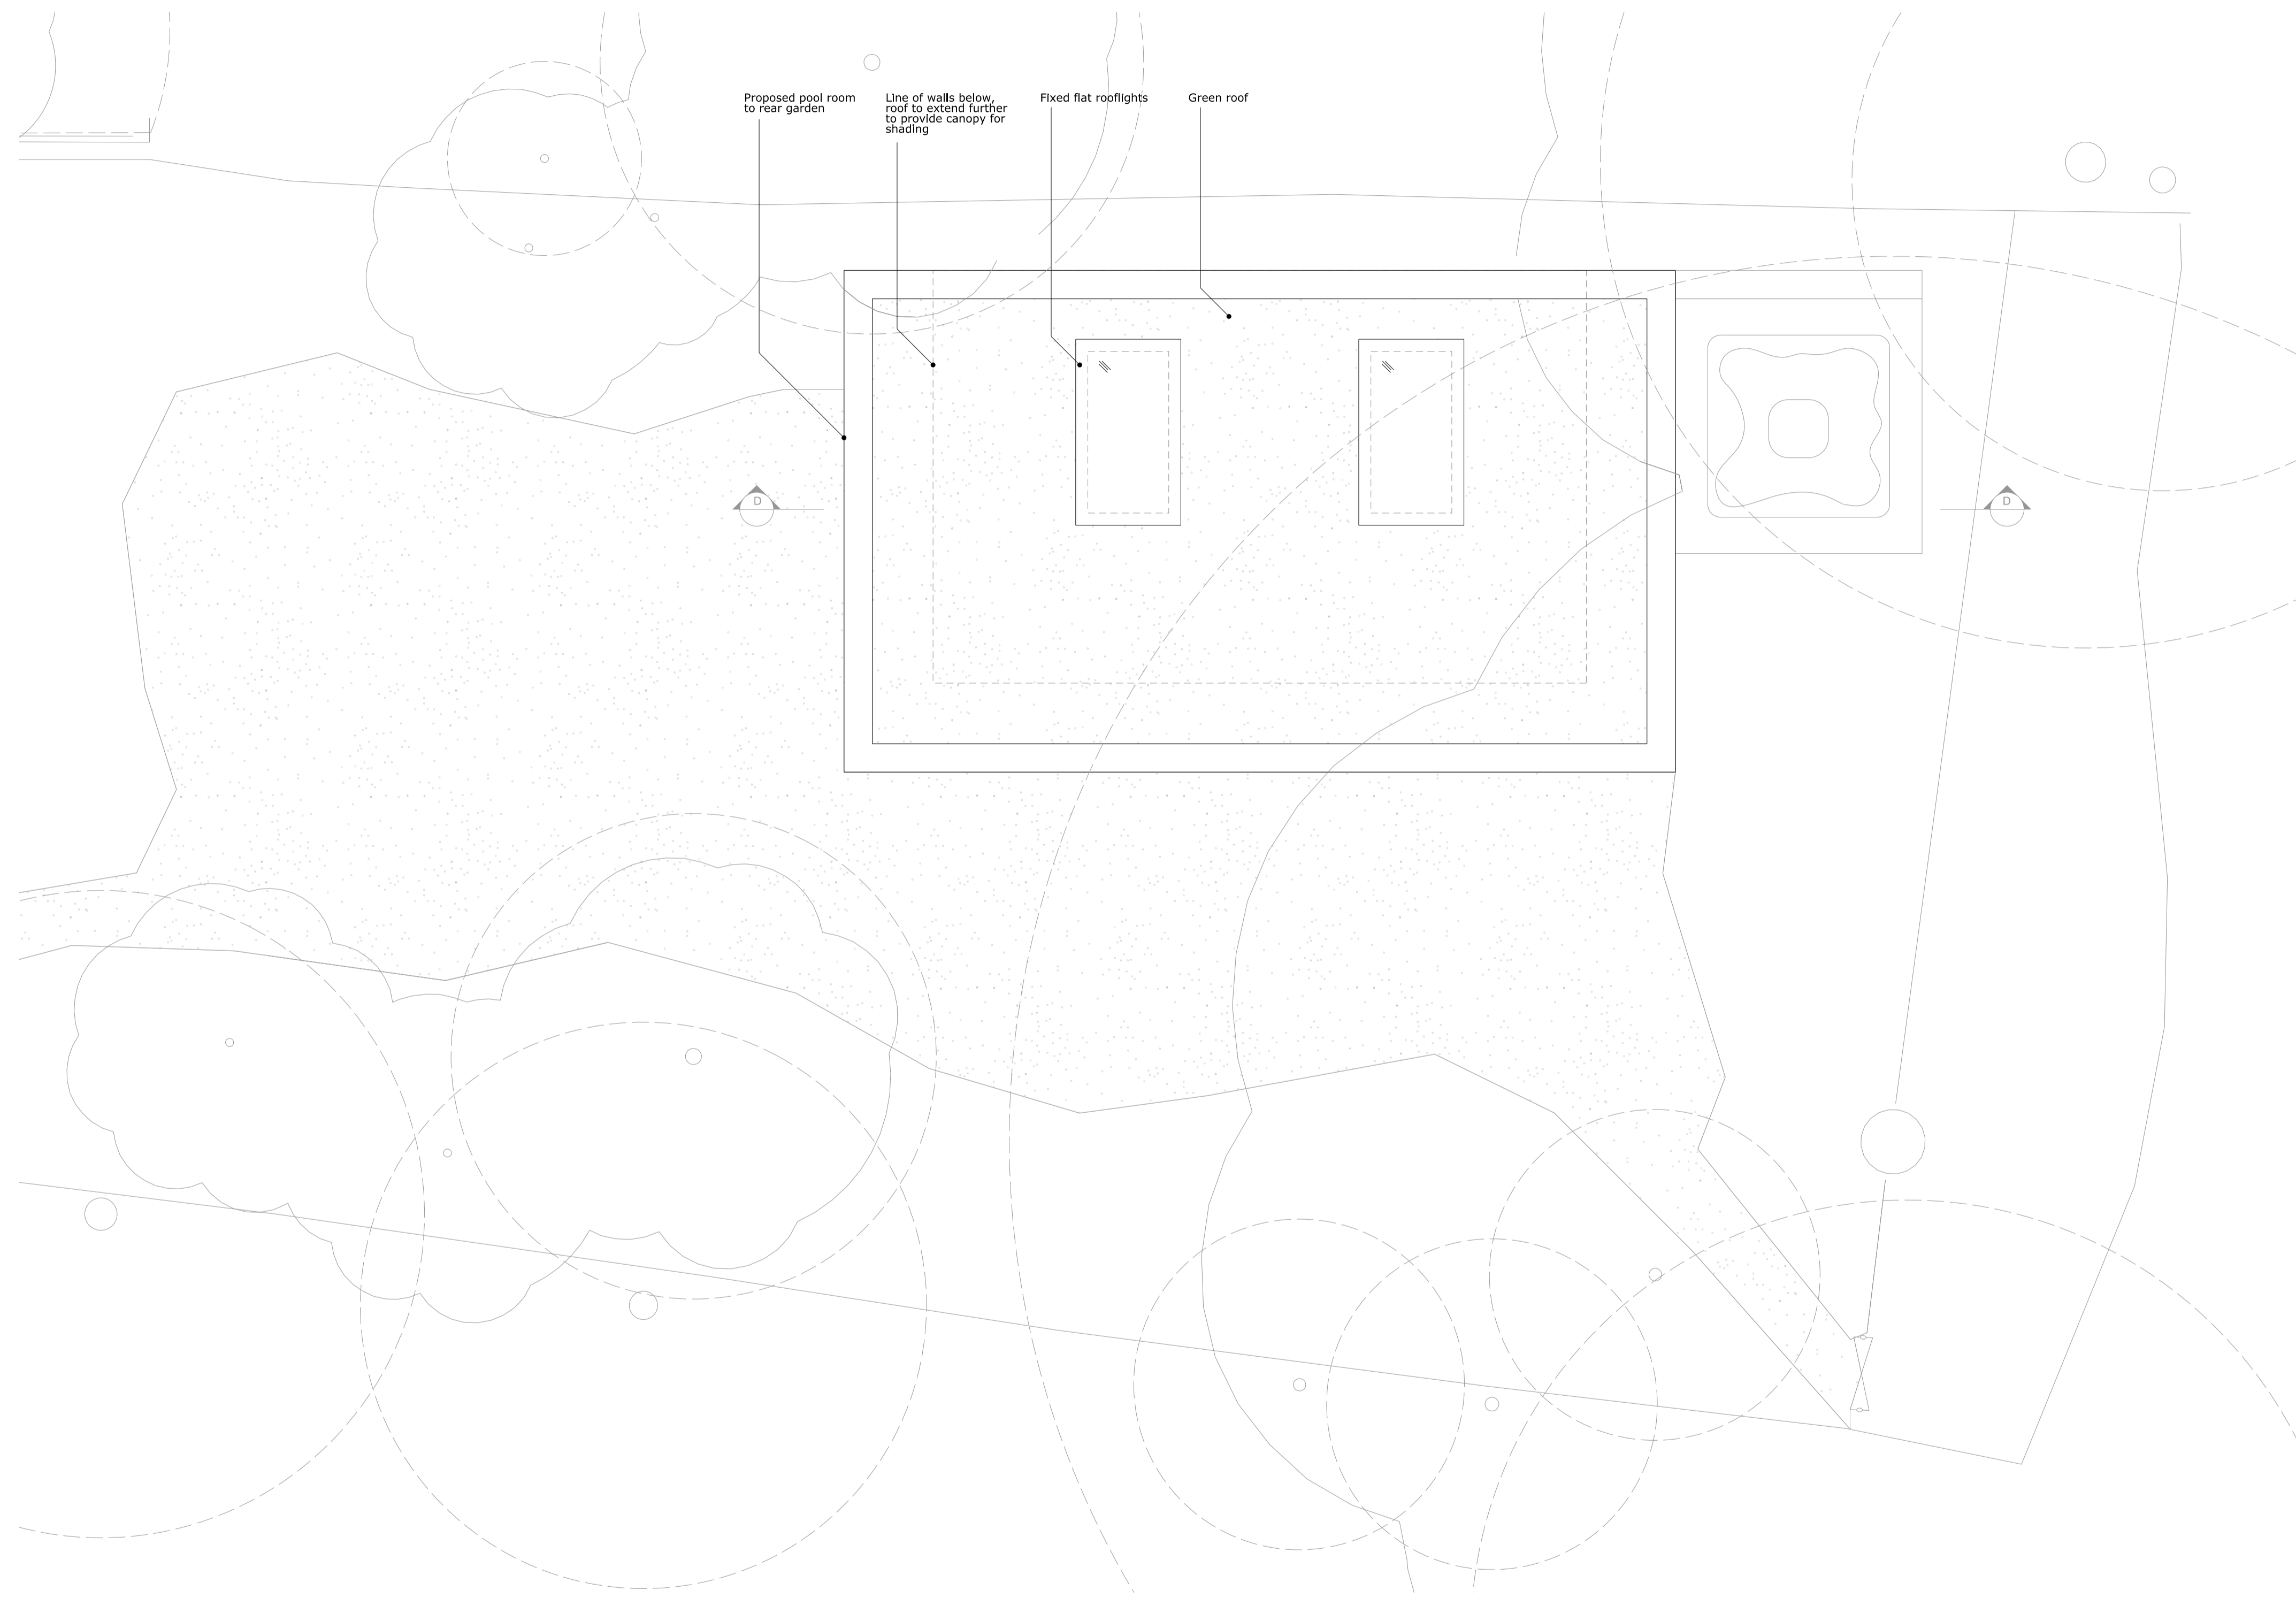

01 PROPOSED POOL ROOF PLAN
 1:50/1:100 A1/A3

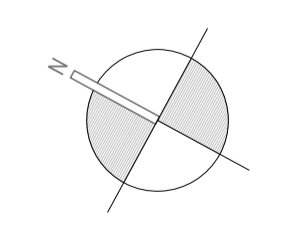


Project: 38 Pattison Road, Hampstead
 Project reference: PAT
 Project number: 291
 Drawing title: Proposed Pool Elevations
 Drawing number: A-291-PAT-054
 Scale: 1:50@A1 / 1:100@A3
 Date: March 2021
 Status: Planning
 Drawn: MD
 Checked: SA
 Revision: P

| Revision # | Date | Amendment |
|------------|----------|----------------|
| P1 | 14.05.21 | Client Review |
| P2 | 25.05.21 | Client Review |
| P3 | 03.06.21 | Planning Issue |


- General Notes:
- All dimensions to be checked on site prior to construction or fabrication. Any discrepancies should be reported to the architect.
 - Where structural elements are shown this is for illustrative purposes only. All structural design to be carried out by suitably qualified structural engineer.
 - All drawings are indicative of architects visual requirements and show design intent only. All work is subject to change upon detail design.
 - All dimensions in mm unless otherwise specified. IF IN DOUBT ASK.
 - All work to conform to current building regulations and all current construction legislation, if divergences from statutory requirements are shown on the drawings these should be reported to the architect immediately.
 - All drawings are to be read in conjunction with specifications and drawings of all other consultants.
 - This drawing has been produced using survey information supplied by others, the accuracy of which dust can not guarantee. All dimensions are to be checked and confirmed onsite by the contractor prior to construction.

Key:


- Site Boundary
- ▨ Element to be Removed
- - - Tree RPA

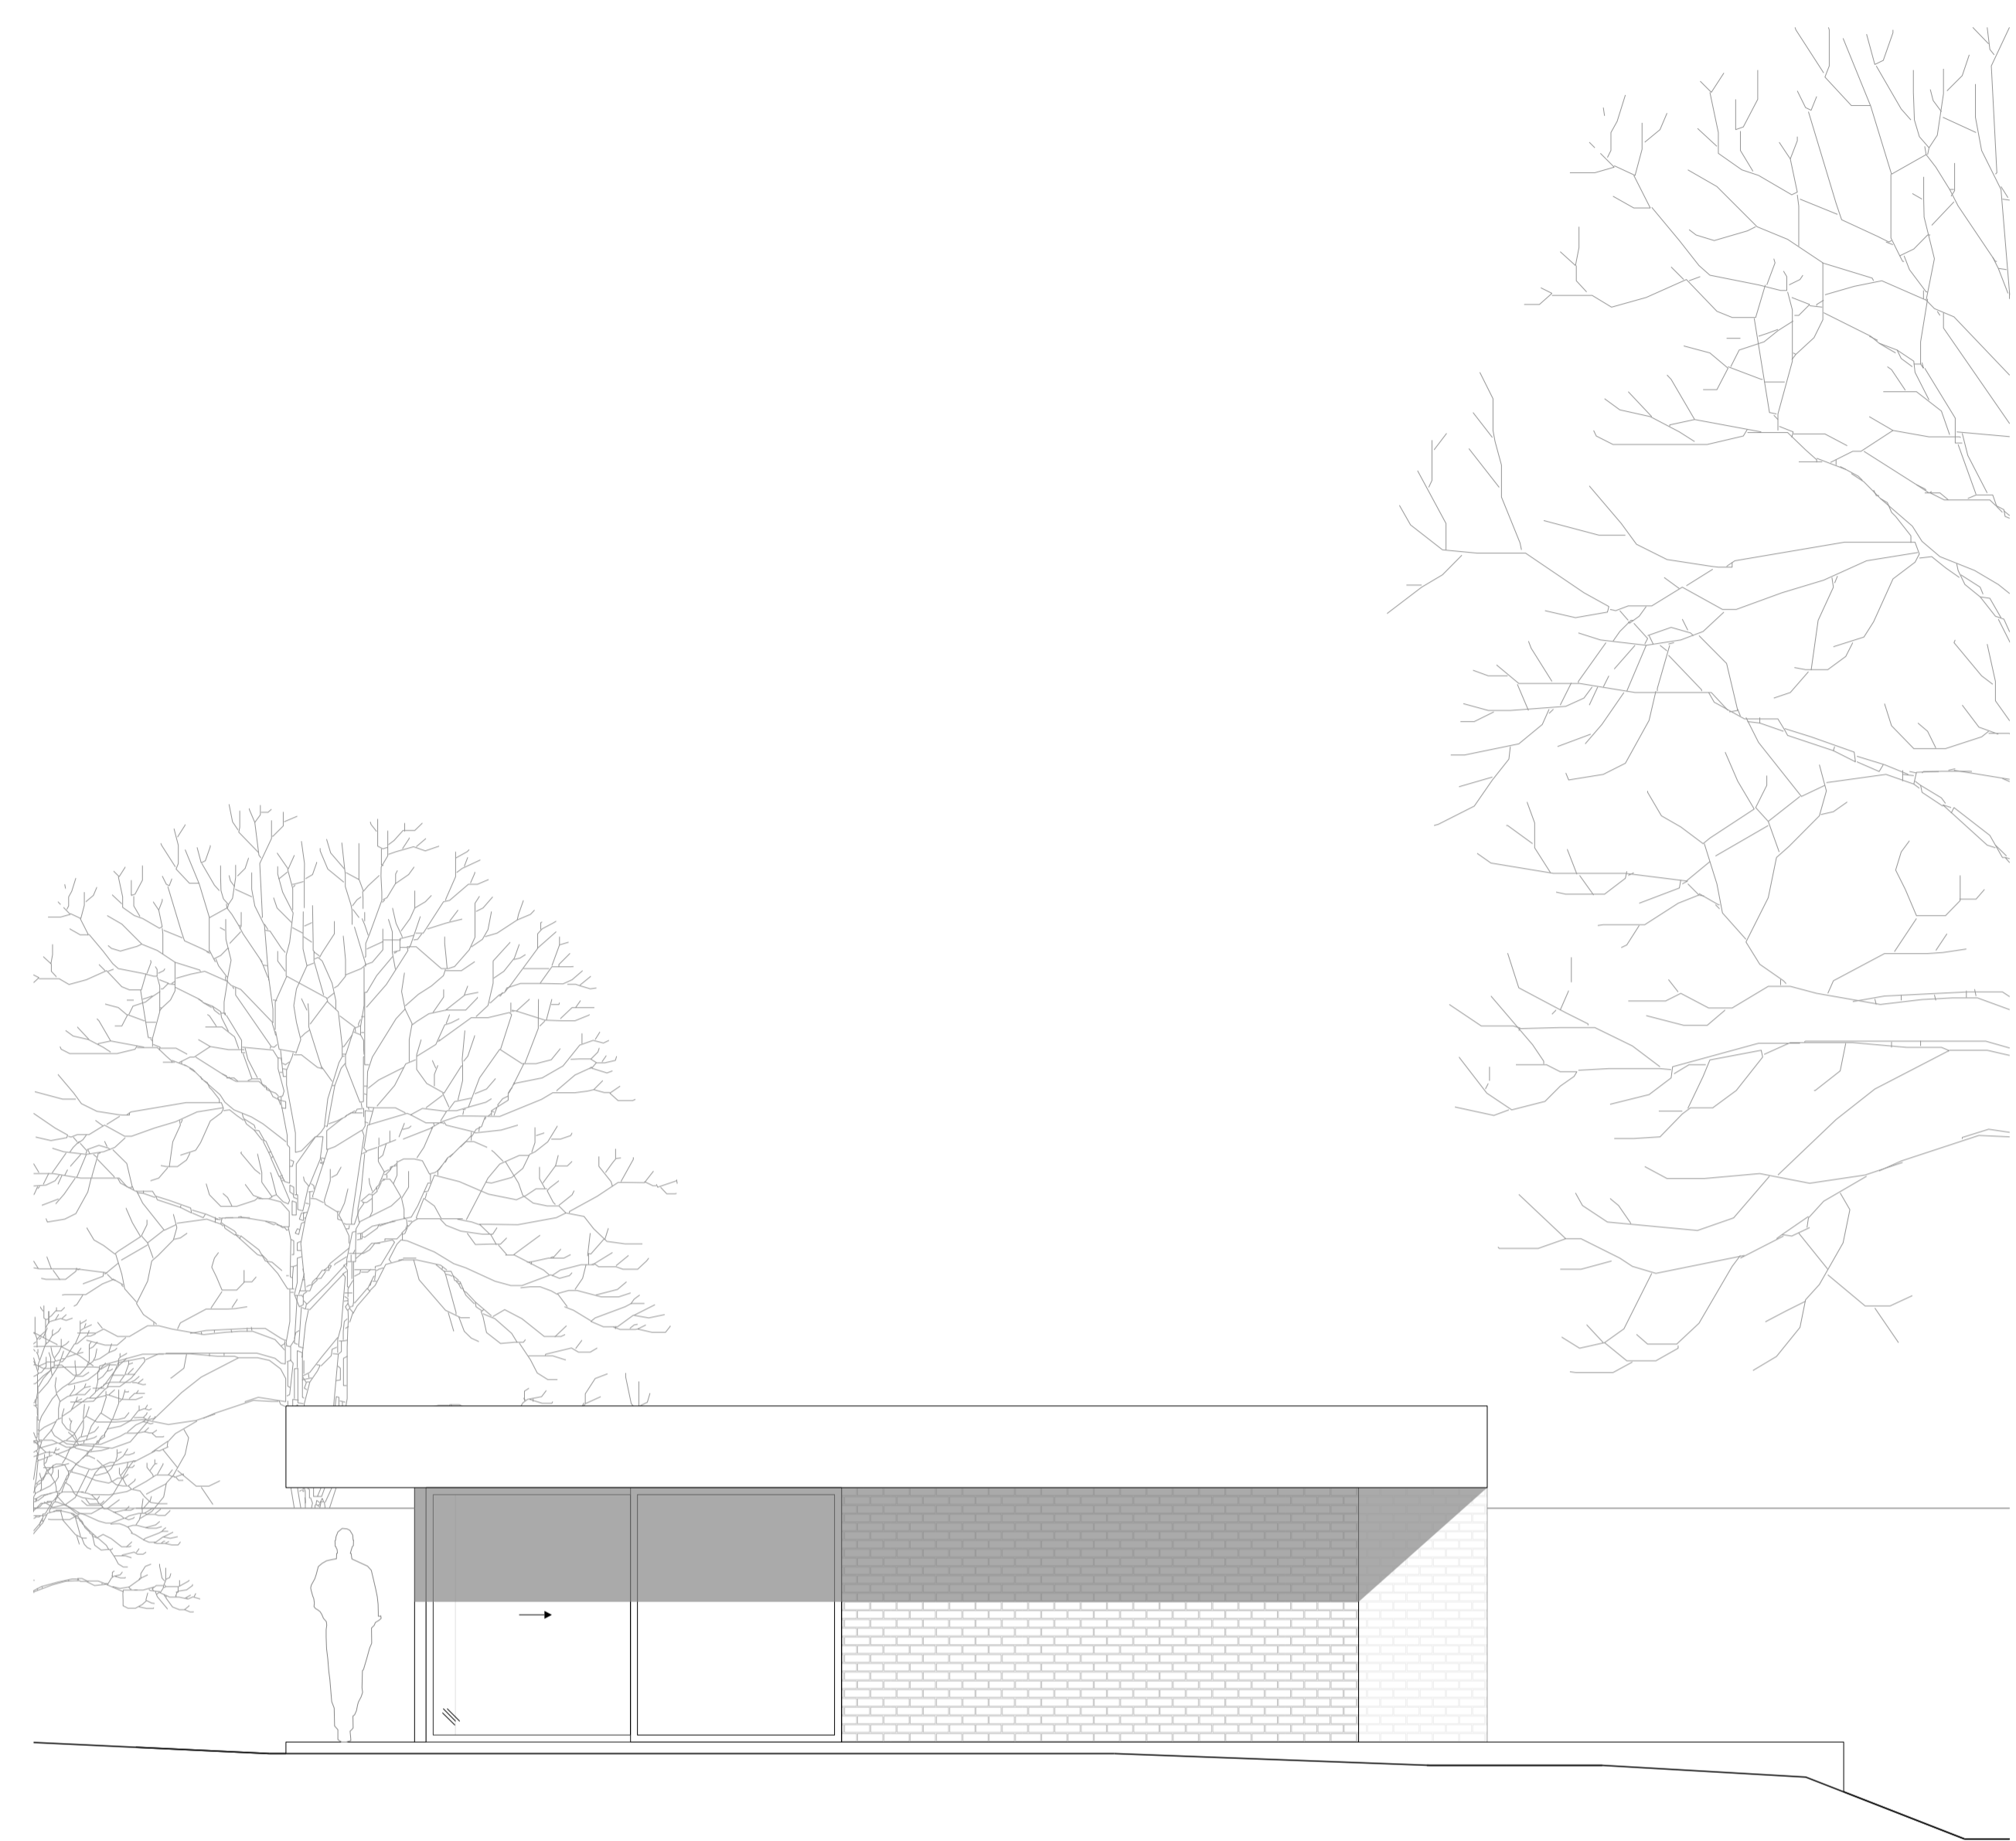


02 PROPOSED POOL SIDE ELEVATION
 1:50/1:100 A1/A3

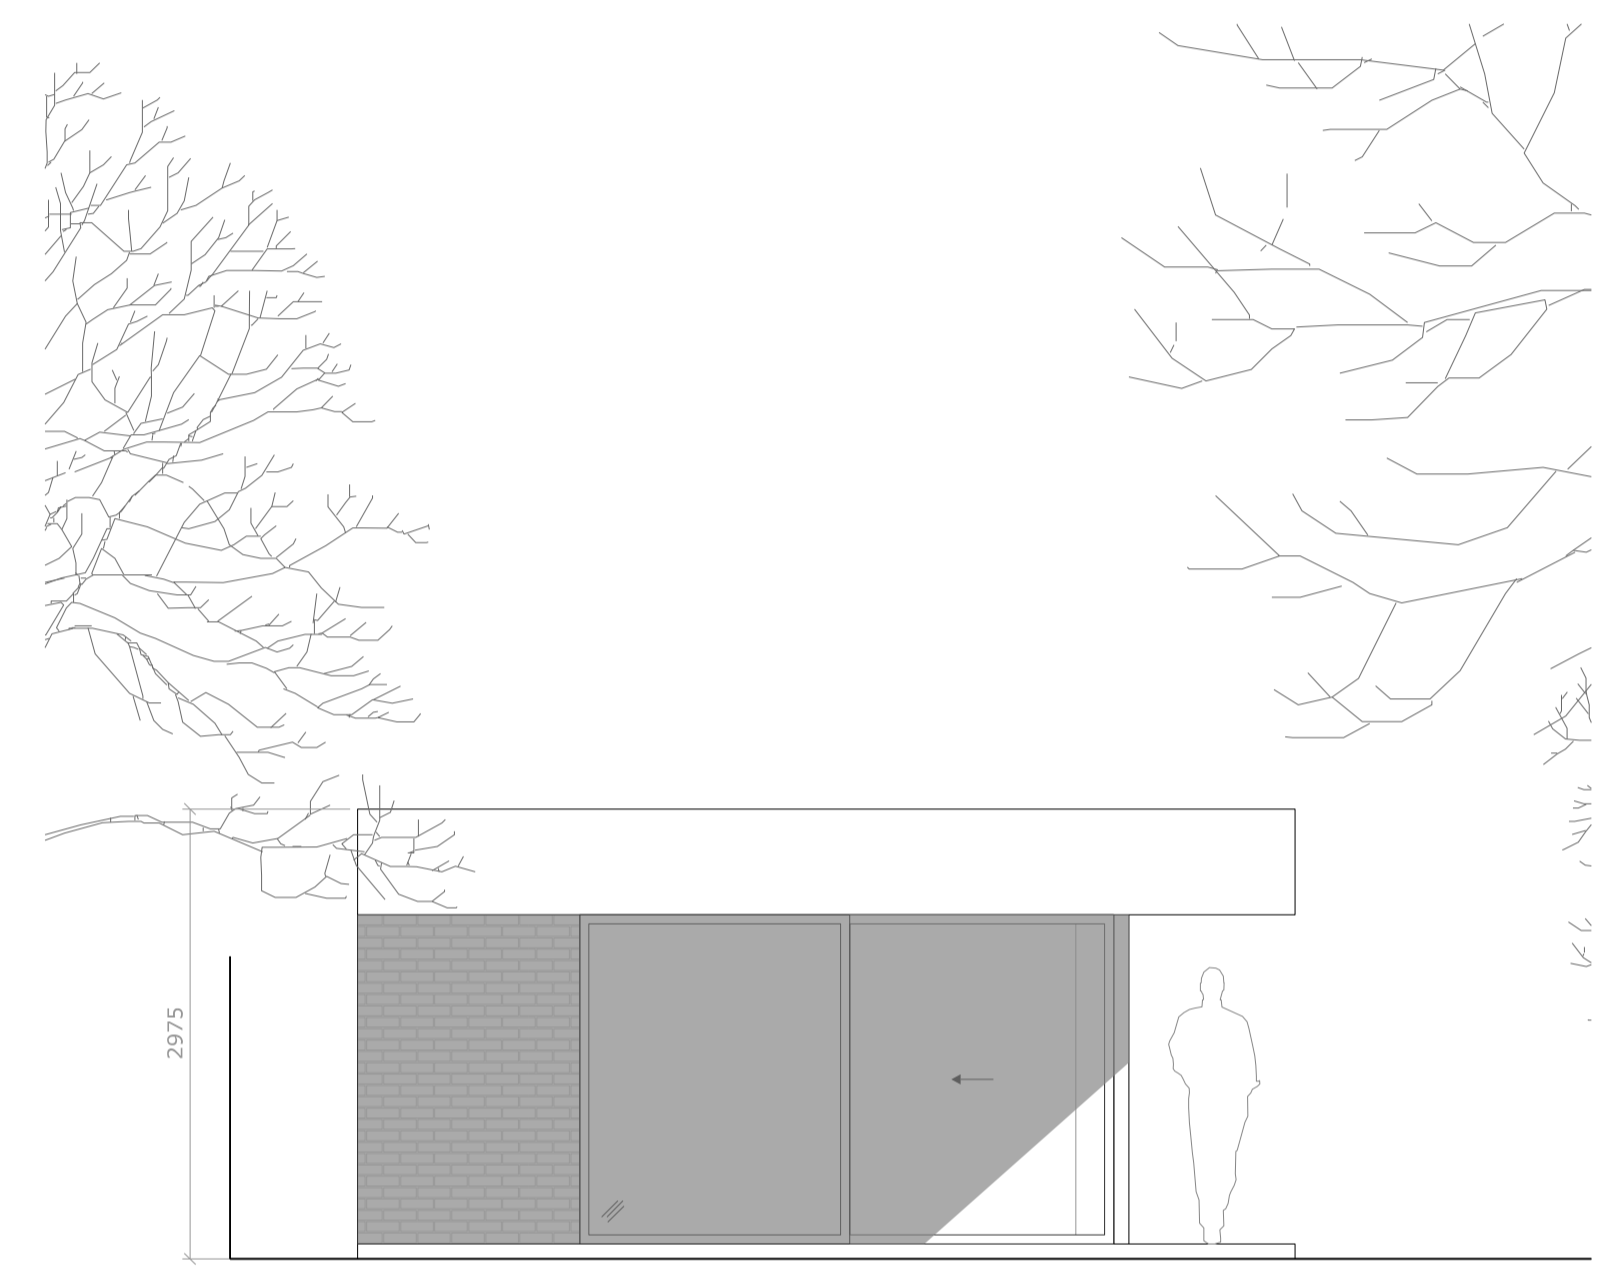


01 PROPOSED POOL FRONT ELEVATION
 1:50/1:100 A1/A3

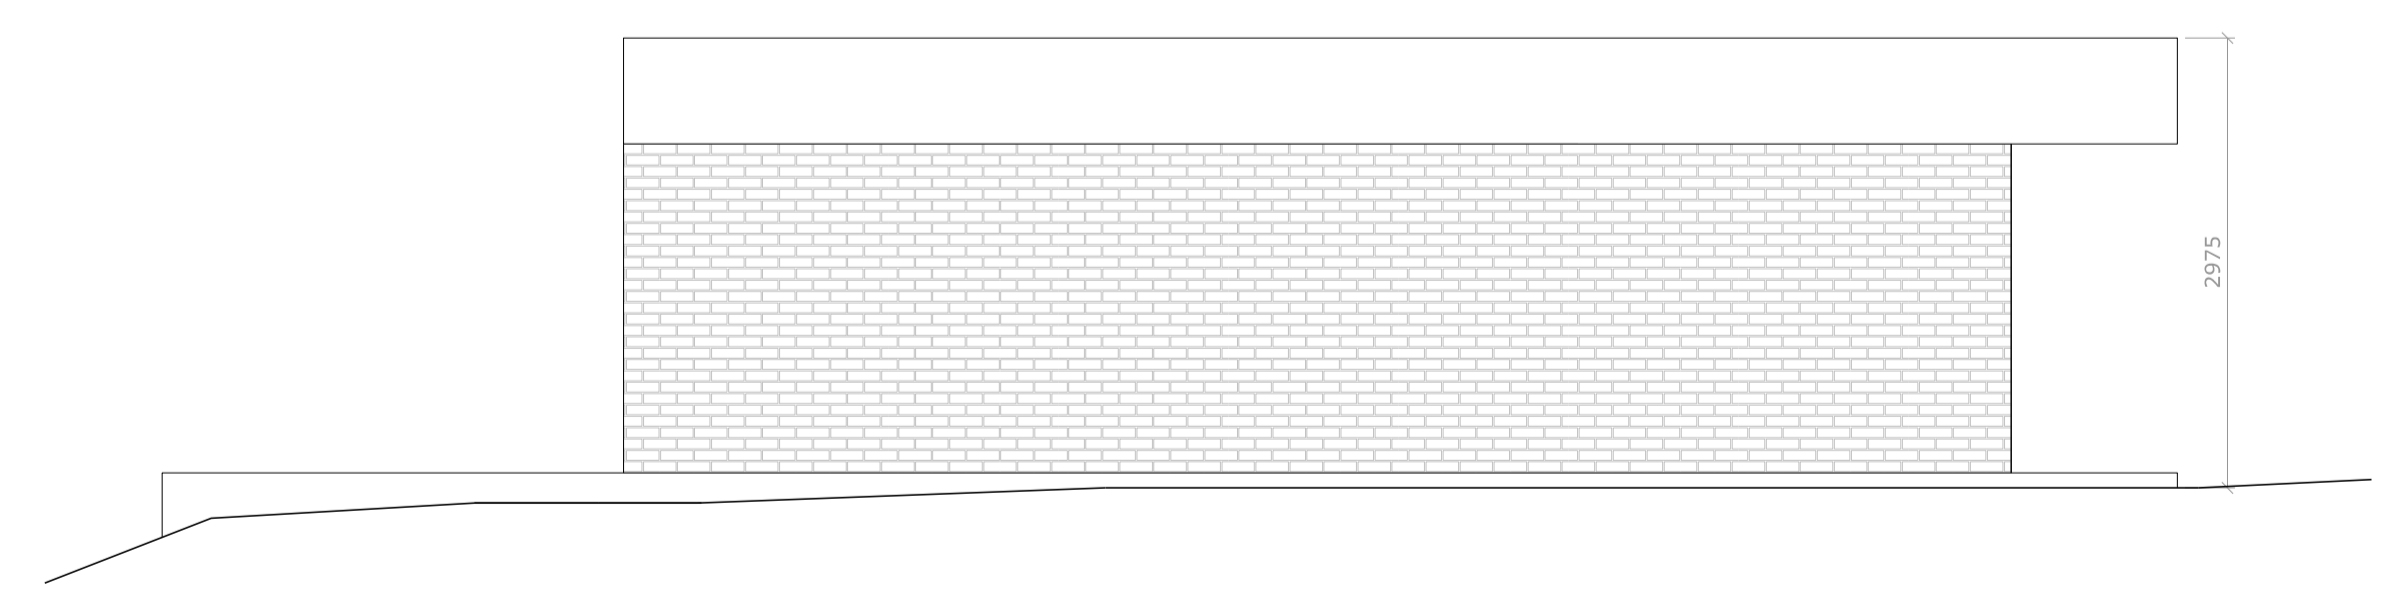

04 PROPOSED POOL SIDE ELEVATION
 1:50/1:100 A1/A3

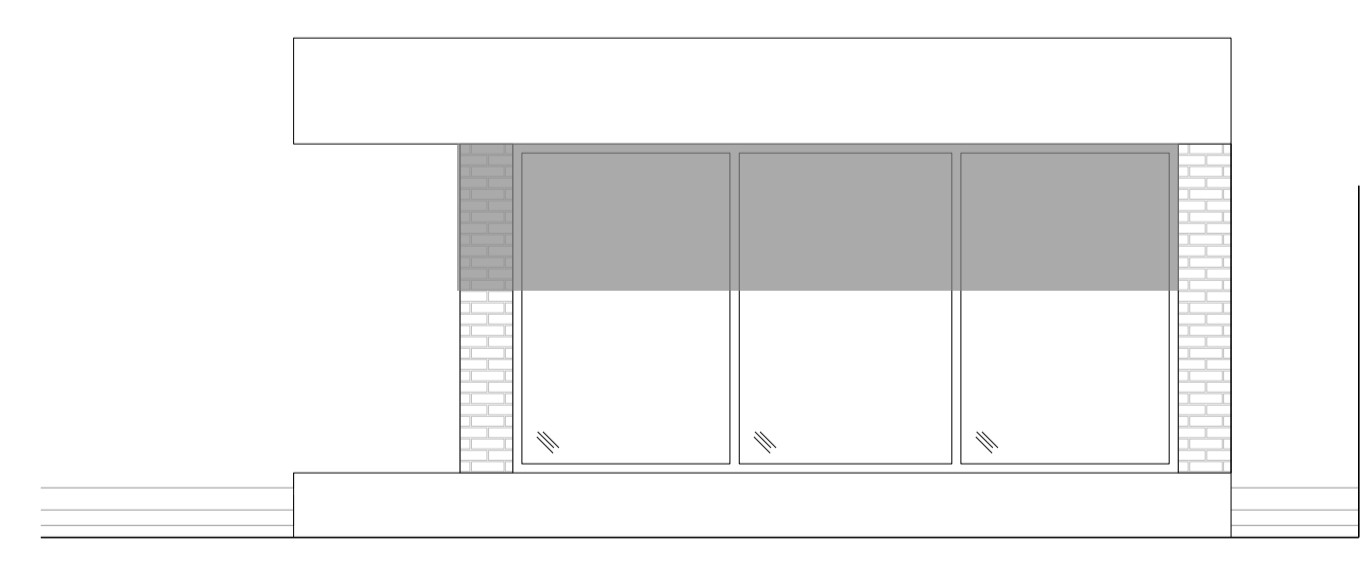

03 PROPOSED POOL REAR ELEVATION
 1:50/1:100 A1/A3

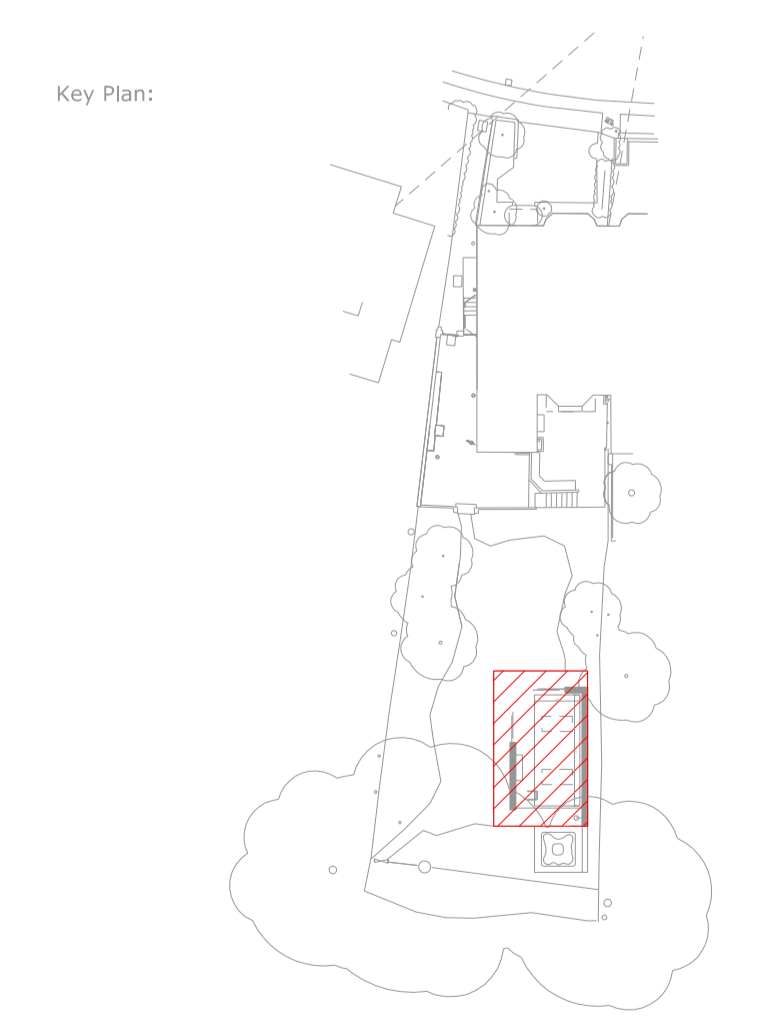


Project: 38 Pattison Road, Hampstead
 Project reference: PAT
 Project number: 291
 Drawing title: Proposed Pool Section
 Drawing number: A-291-PAT-055
 Scale: 1:50@A1 / 1:100@A3
 Date: March 2021
 Status: Planning
 Drawn: MD
 Checked: SA
 Revision: P

| Revision # | Date | Amendment |
|------------|----------|----------------|
| P1 | 14.05.21 | Client Review |
| P2 | 25.05.21 | Client Review |
| P3 | 03.06.21 | Planning Issue |

- General Notes:
- All dimensions to be checked on site prior to construction or fabrication. Any discrepancies should be reported to the architect.
 - Where structural elements are shown this is for illustrative purposes only. All structural design to be carried out by suitably qualified structural engineer.
 - All drawings are indicative of architects visual requirements and show design intent only. All work is subject to change upon detail design.
 - All dimensions in mm unless otherwise specified. IF IN DOUBT ASK.
 - All work to conform to current building regulations and all current construction legislation, if divergences from statutory requirements are shown on the drawings these should be reported to the architect immediately.
 - All drawings are to be read in conjunction with specifications and drawings of all other consultants.
 - This drawing has been produced using survey information supplied by others, the accuracy of which dust can not guarantee. All dimensions are to be checked and confirmed onsite by the contractor prior to construction.

- Key:
- Site Boundary
 - ▨ Element to be Removed
 - - - Tree RPA

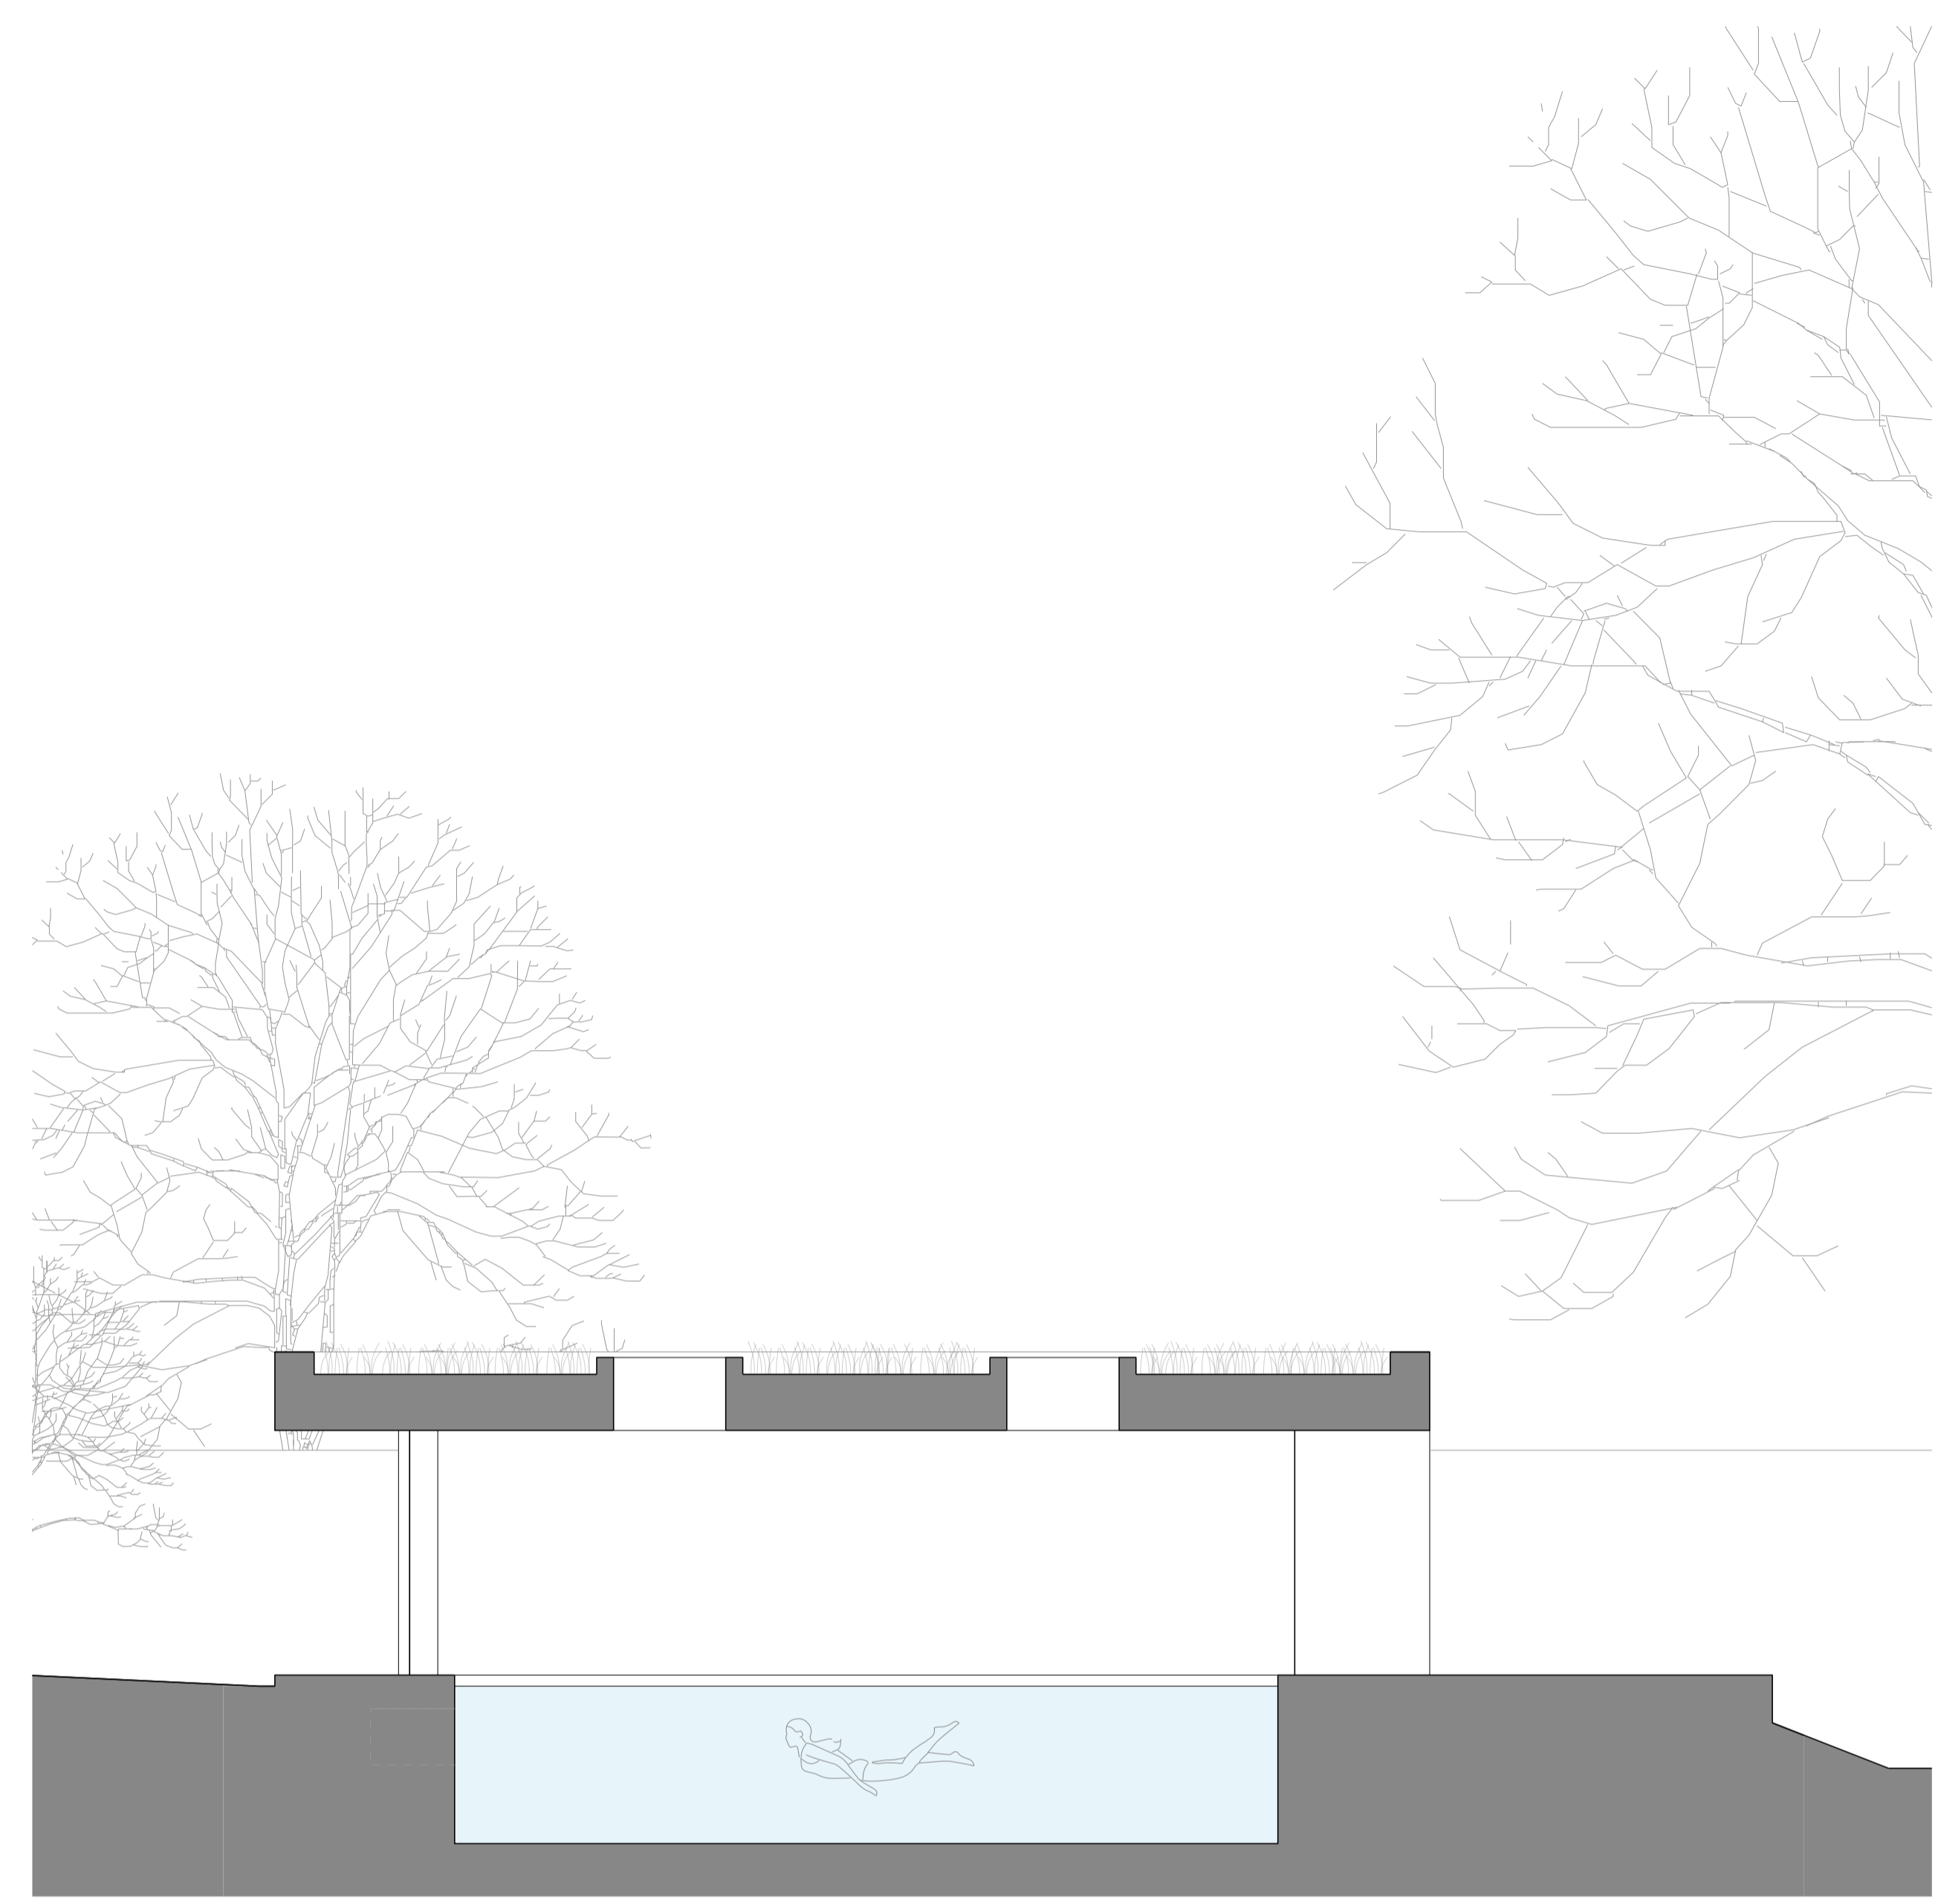

01 PROPOSED POOL SECTION AA
 1:50@1:100 A1/A3

