

PROPOSED GROUND FLOOR PLAN (1:100)

ADDITIONAL GROSS INTERNAL FLOOR AREA - 15.5m.sq.



3D SKETCH MOTAGE VIEW



SITE LOCATION PLAN (1:2500)



PROPOSED WEST ELEVATION (1:100)



PROPOSED NORTH ELEVATION (1:100)



PROPOSED SOUTH ELEVATION (1:100)




PROPOSED EAST ELEVATION (1:100)

Issue History	By	Chk
A 210524 Various revisions for planning application	SL	-
B 210621 Various revisions for planning application	SL	-

By	Chk	Notes
		1. Niche Architects are not responsible for the accuracy of topographical survey information produced by third parties
		2. All areas are approximate gross internal
		3. This drawing is not for construction or Building Control submission.
		4. Unless indicated, this drawing is for information only.
		5. All dimensions to be checked on site

- Keys & Legends**
1. Polyester powder coated aluminium double glazed doors/windows (RAL 7021)
 2. 'Anthra' (Dark Grey) standing seam zinc wall/roof cladding
 3. 'Anthra' (Dark Grey) zinc gutters/rainwater pipes
 4. 'Anthra' (Dark Grey) zinc fascia/trim
 5. Flush mounted opening rooflights

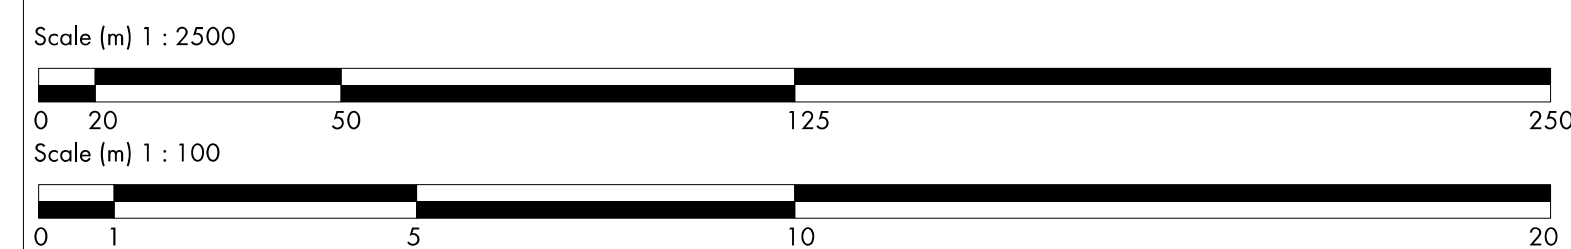

NICHE ARCHITECTS LLP
79 Great Peter Street
Westminster
London SW1P 2EZ
Tel: 020 7222 3232
Email: mail@nichearchitects.co.uk

Copyright Niche Architects LLP. Company No. OC341061. Registered in England.

Project
Stoney Cross
Mr R. MALANDRENIOTIS

Drawing Title
Existing and Proposed
Plans and Elevations

Drawing Number
0200_PLN_001

Scale @ A1
as noted

Project No. 0200

Revision
B

Revision Date
210621
YY MM DD