




EXISTING GF PLAN 1:100 @ A3

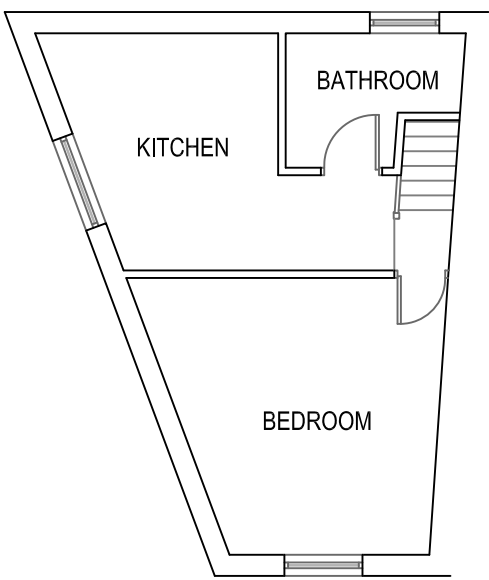


EXISTING FF PLAN 1:100

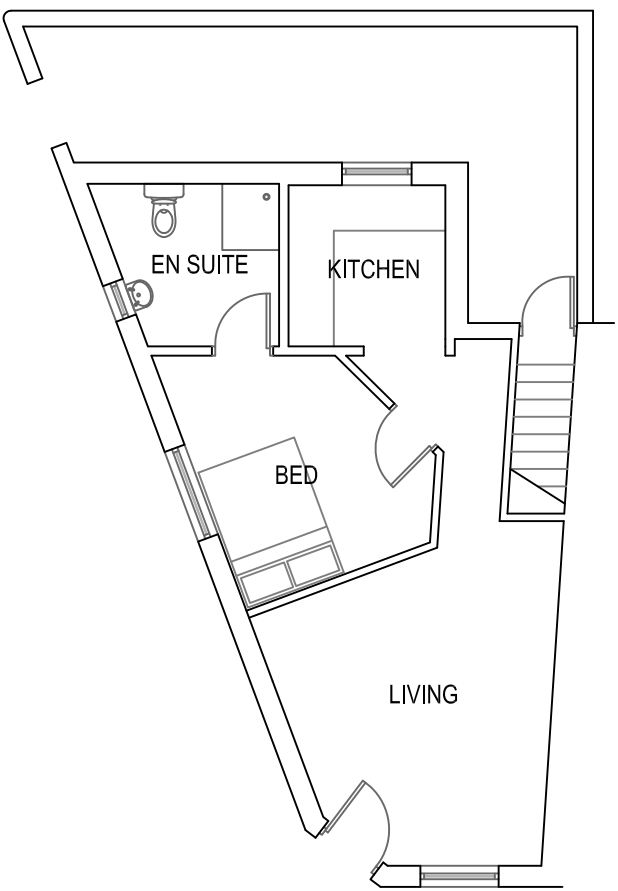


PROPOSED GF PLAN 1:100 @ A3

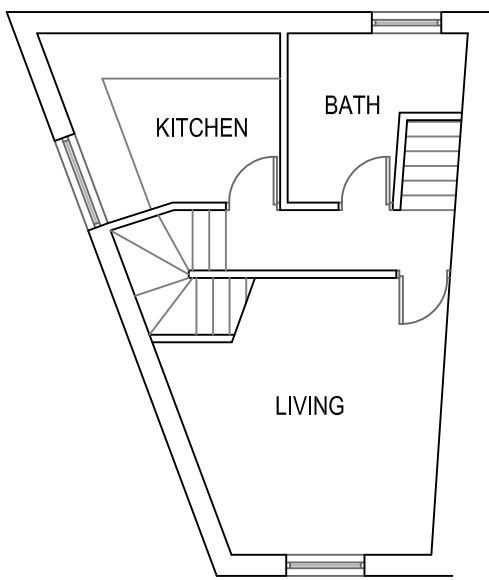

PROPOSED FF PLAN 1:100

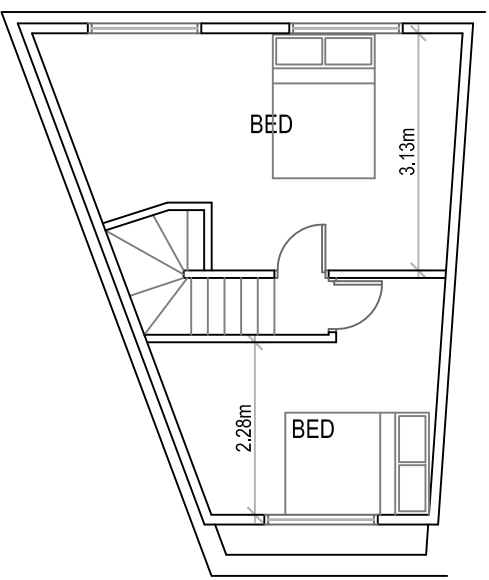


PROPOSED SF PLAN 1:100

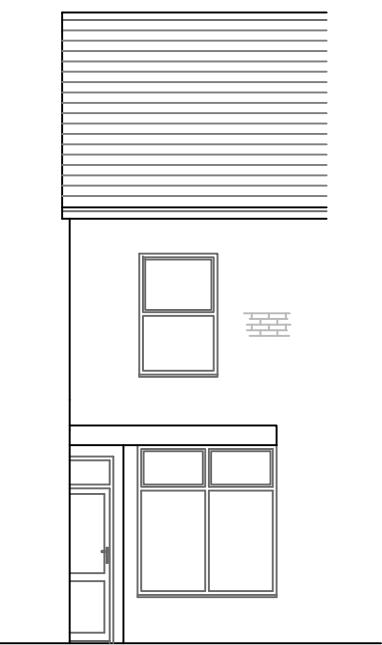

EXISTING FRONT ELEVATION 1:100




EXISTING SIDE ELEVATION 1:100

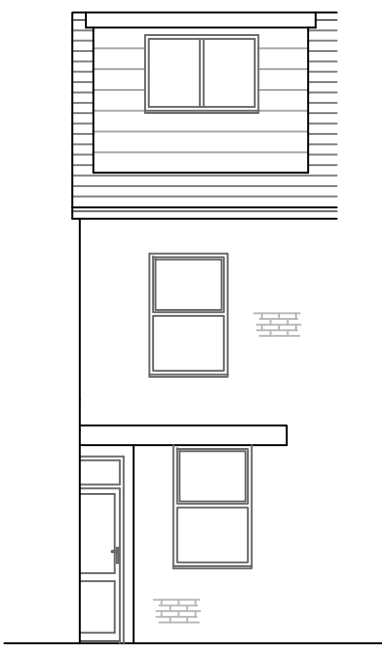

PROPOSED FRONT ELEVATION 1:100




PROPOSED SIDE ELEVATION 1:100

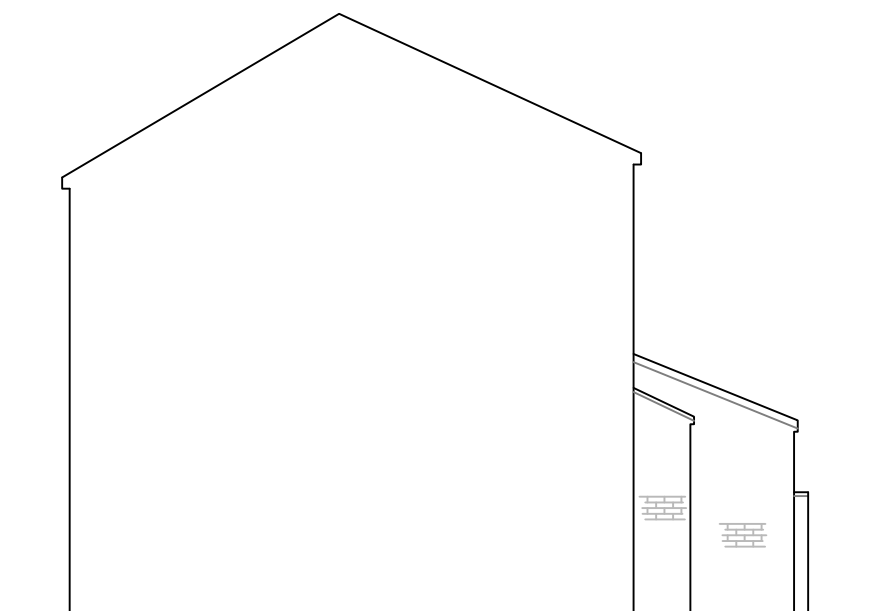

EXISTING SIDE ELEVATION 1:100




EXISTING REAR ELEVATION 1:100

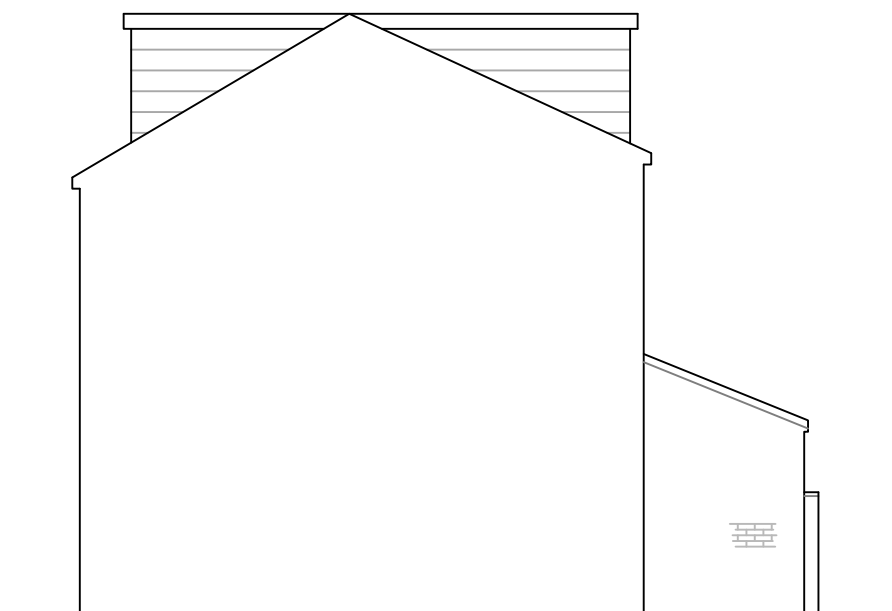


PROPOSED SIDE ELEVATION 1:100



PROPOSED REAR ELEVATION 1:100

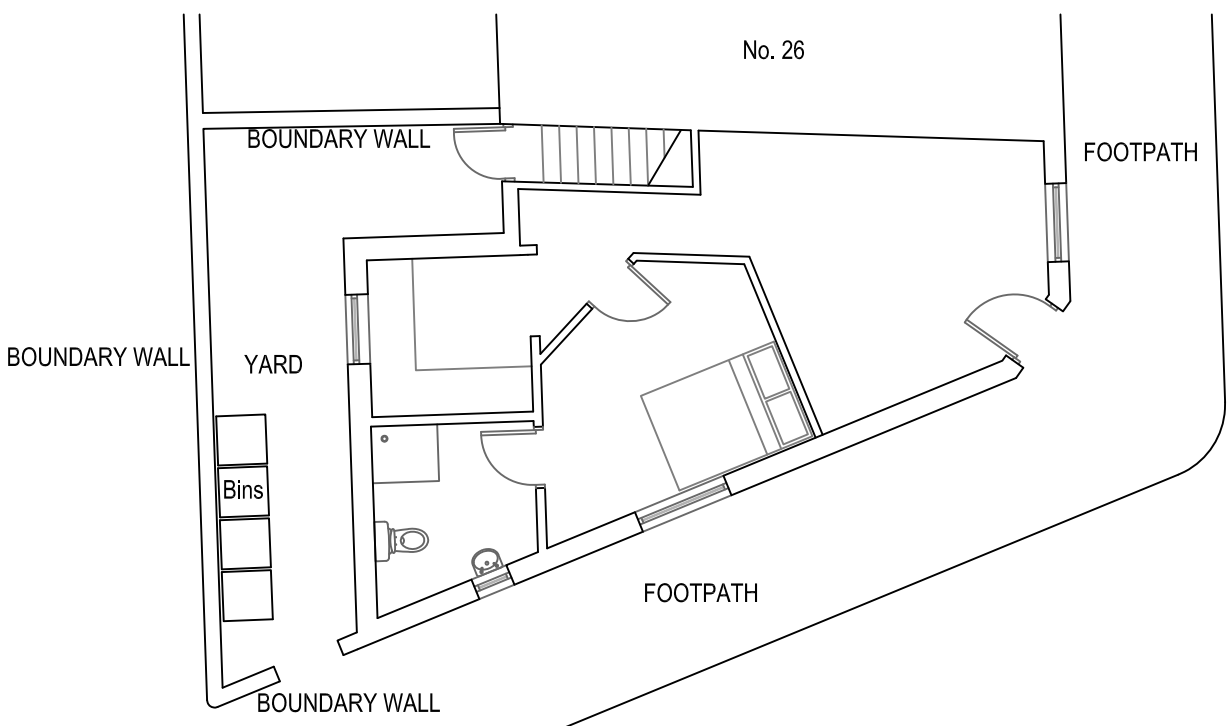

SITE PLAN 1:100

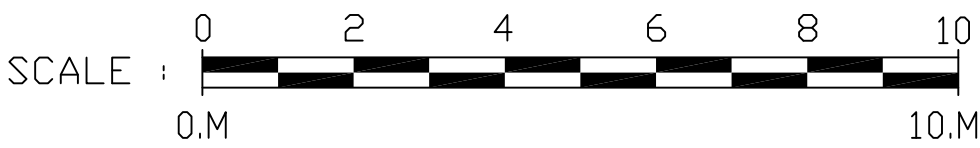

REV A Bin store added

LOFT CONVERSION TO CREATE 2 BED FLAT &
CONVERSION OF GROUND FLOOR CAFE TO CREATE
1 BED FLAT & SINGLE STOREY REAR EXTENSION

28 Coronation Street
Openshaw, Manchester
M11 2JN

Existing & Proposed Plans
& Elevations

Drawn: CDW
Scale: 1:100 @ A1
Date: May 2021

2257_MAN_01_Planning_Rev_A