
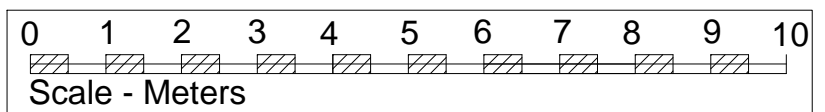


Roof plan - Prop

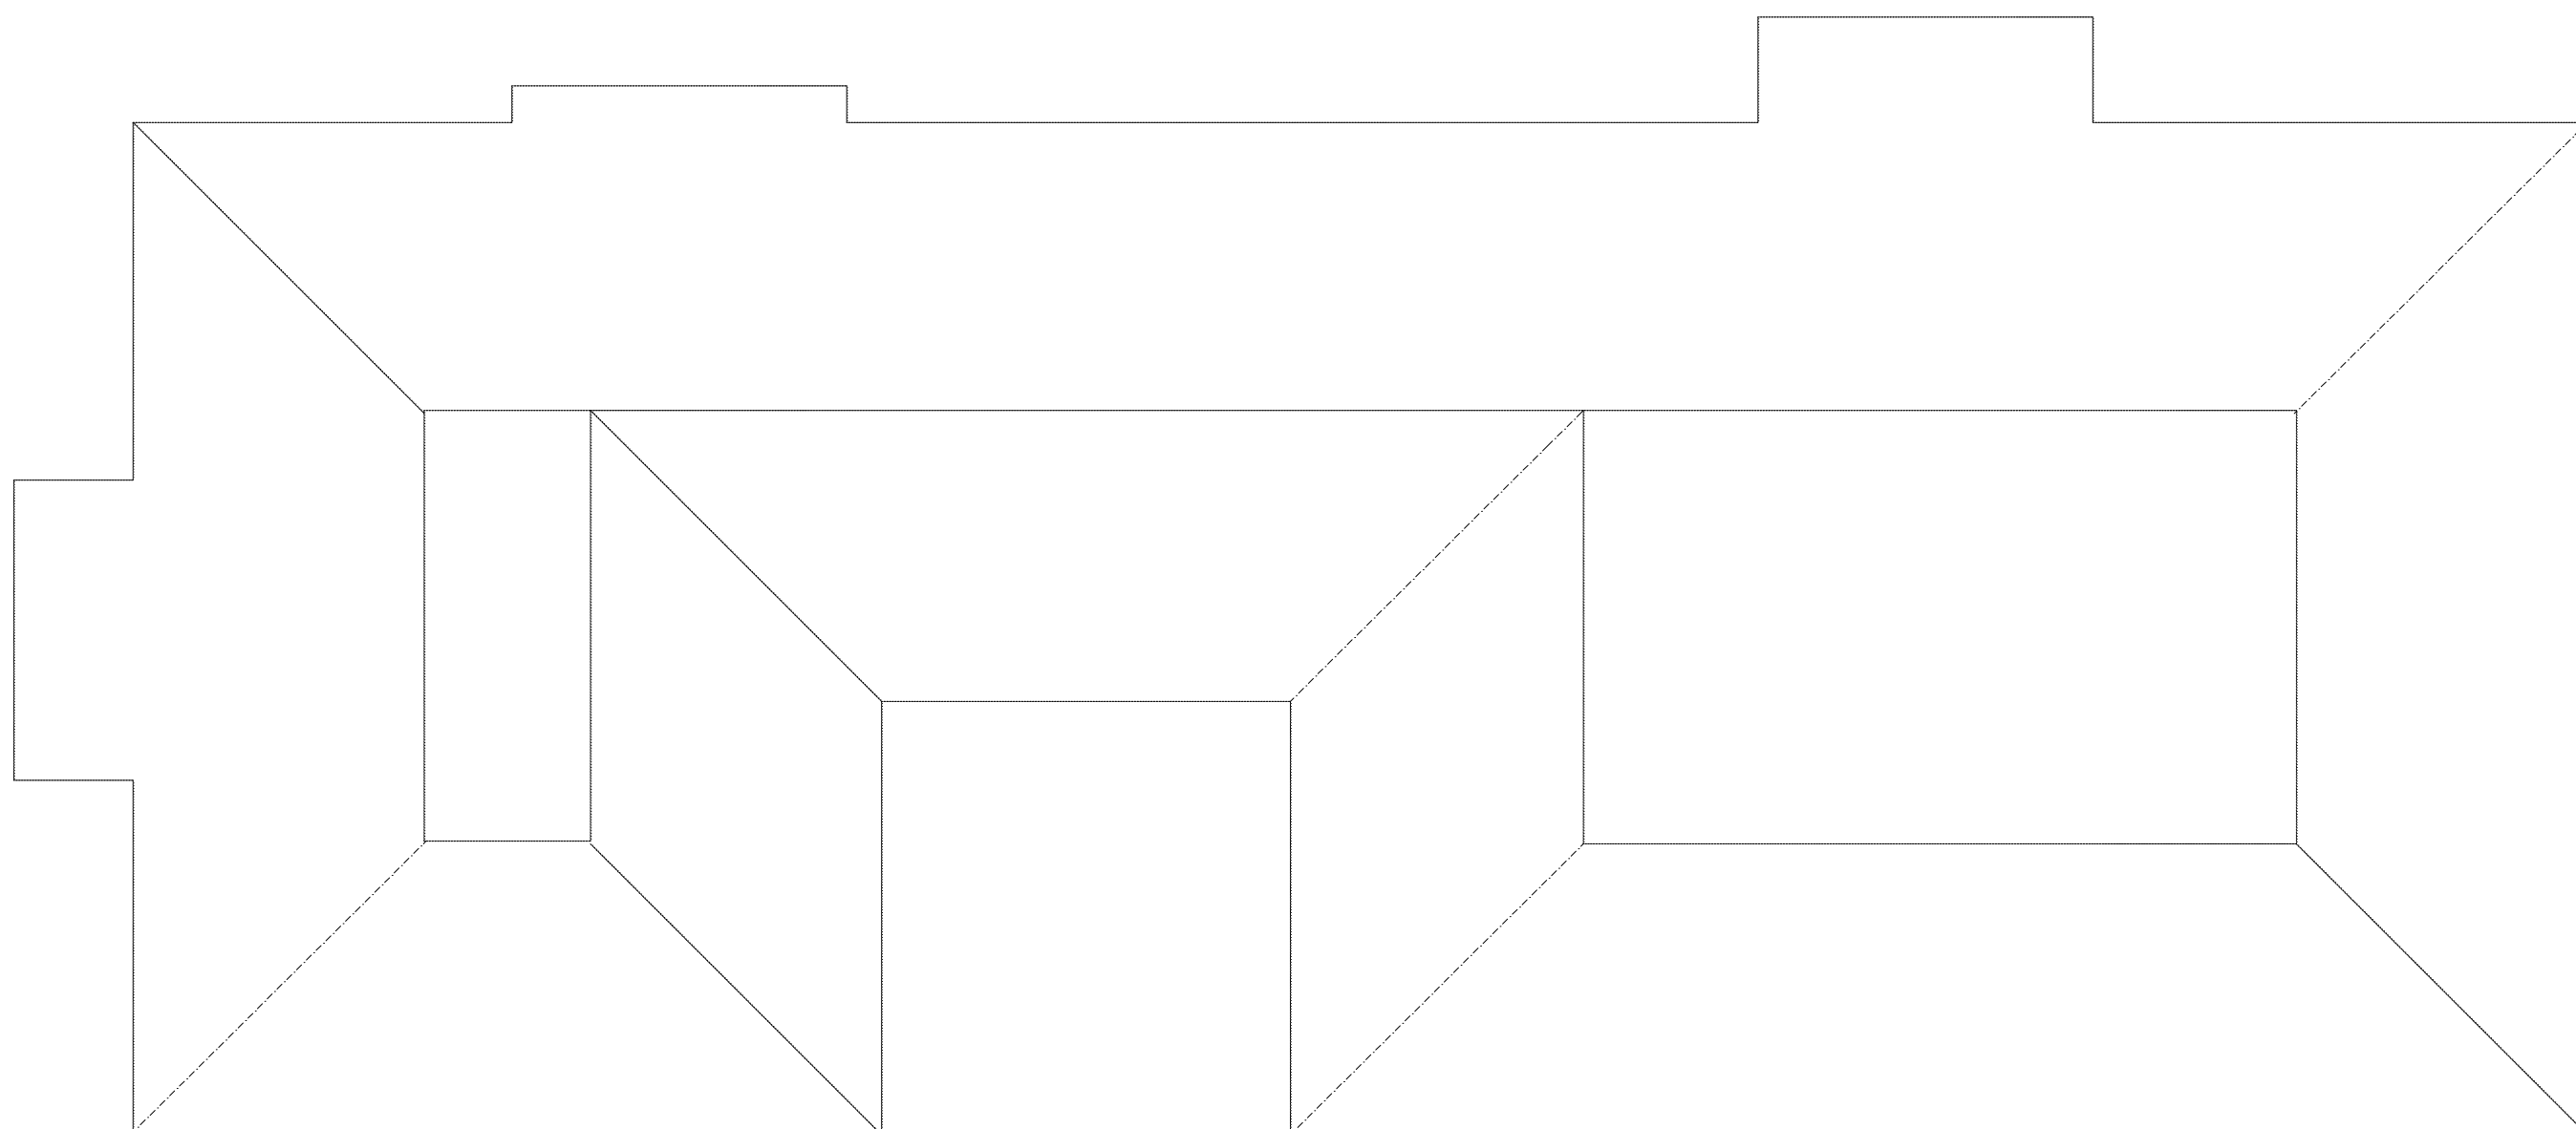

Roof plan - Existing

IMPORTANT NOTES :
 1. GENERAL
 (i) The design is to scale shown, work to figured dimensions and relative position, confirm to designer.
 (ii) This drawing is to be read in conjunction with all relevant drawings, detailed specifications where applicable and all associated drawings in this series. (if any)
 (iii) Any discrepancy on this drawing is to be reported immediately to the partnership for clarification.
 (iv) The contractor is responsible for all temporary works and for the stability of the works in progress.

Revision	Date	By	Rev. No.
Client			

Project **18a Wellington Road, Brighton**

Title **Roof Plan**

CLIVE HAWKINS
 ARCHITECTS LTD

DESIGN@CLIVEHAWKINSONLINE.COM Tel: 01273 245249

Date	Scales	Project No.	Dwg. No.	Rev. Date	Rev. No.
Dec 19	1:100 @ A2	801	18		