
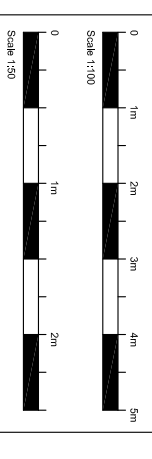
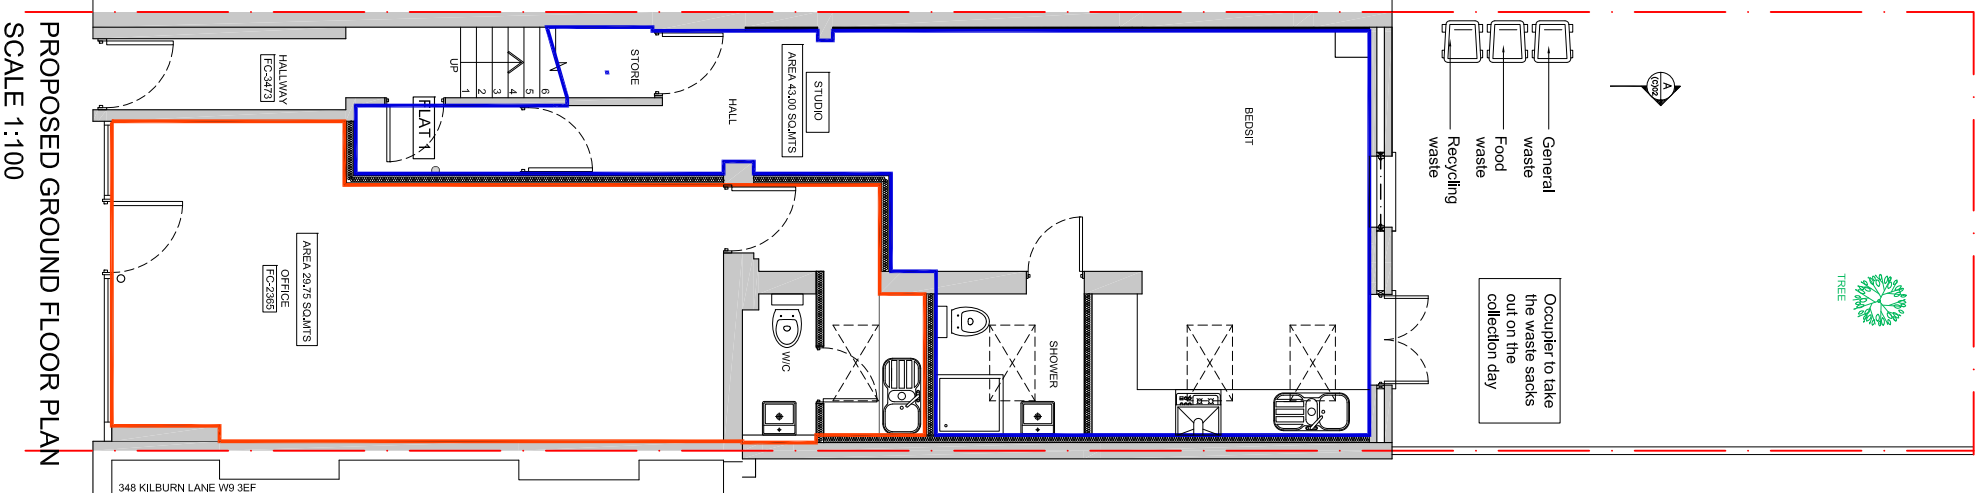


GENERAL NOTES

All dimensions, levels, sizes, positions and locations of particulars as indicated on drawings are to be verified by the appointed Contractor on site prior to engaging in works.
Any discrepancies must be reported to the Architect/Surveyor/Engineer or responsible persons immediately.
No dimension to be scaled from the drawings for construction purposes unless otherwise indicated. All work is to comply with current Building Regulations.

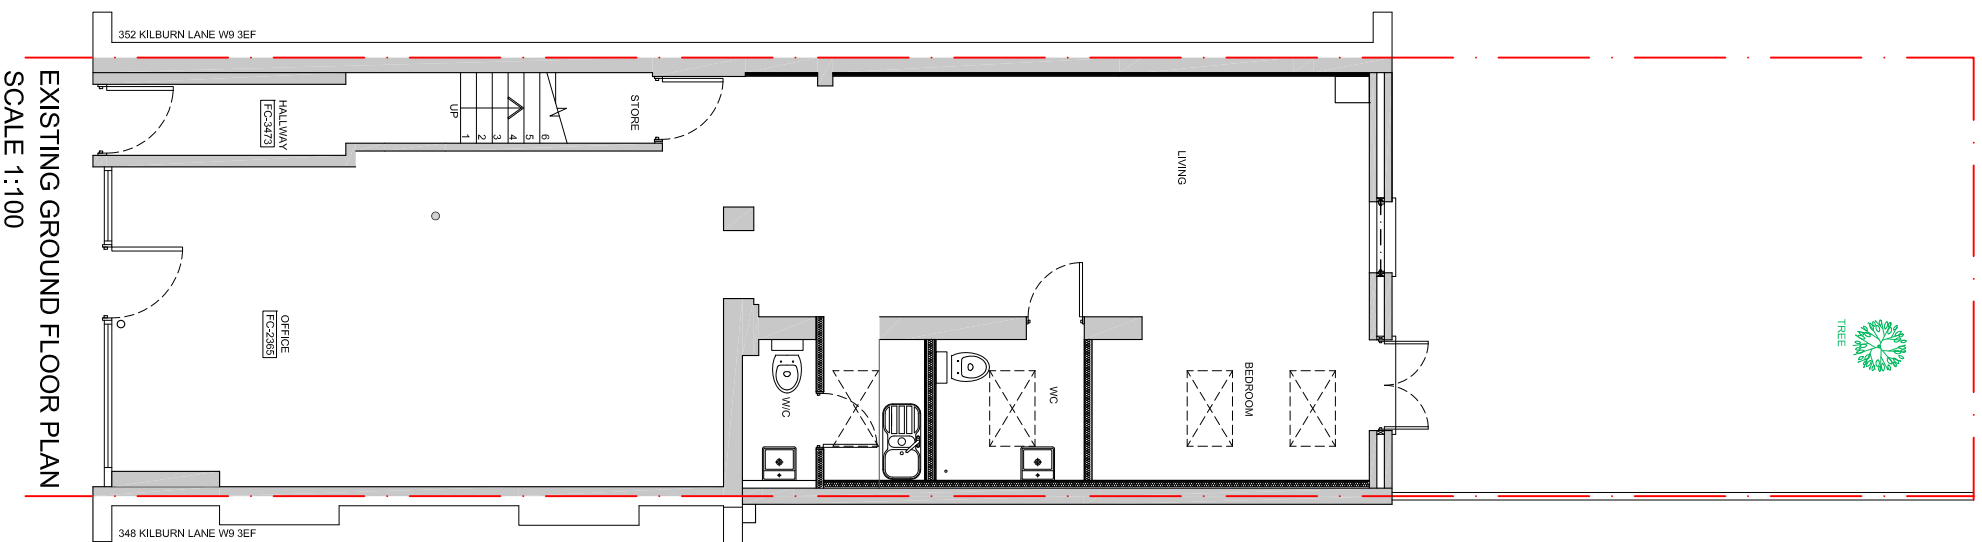

NO.	REVISION	DESCRIPTION	BY	DATE
A		WORK AMENDMENTS	DS	02-03-2021
B		WORK AMENDMENTS	DS	03-03-2021
C		WORK AMENDMENTS	DS	26-03-2021

SHOULDS LTD
Architectural and interior design services

33 Long Court
Finsbury
HAG 8F

Tel: 0244-0785433/42
www.shouldsgroup.co.uk
email: design@shouldsgroup.co.uk

PROJECT
350 KILBURN LANE
LONDON
W9 3EF

DRAWING TITLE
EXISTING AND PROPOSED GROUND
FLOOR PLAN

DATE 27.06.2018
SCALE 1:100 @ A3

OWNER SD
CHECKED BY SD

DRAWING NO. SD1836(GF)01-C
REVISION