
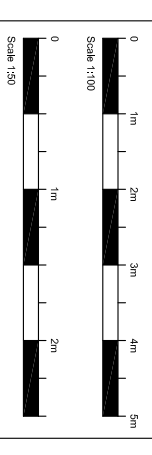
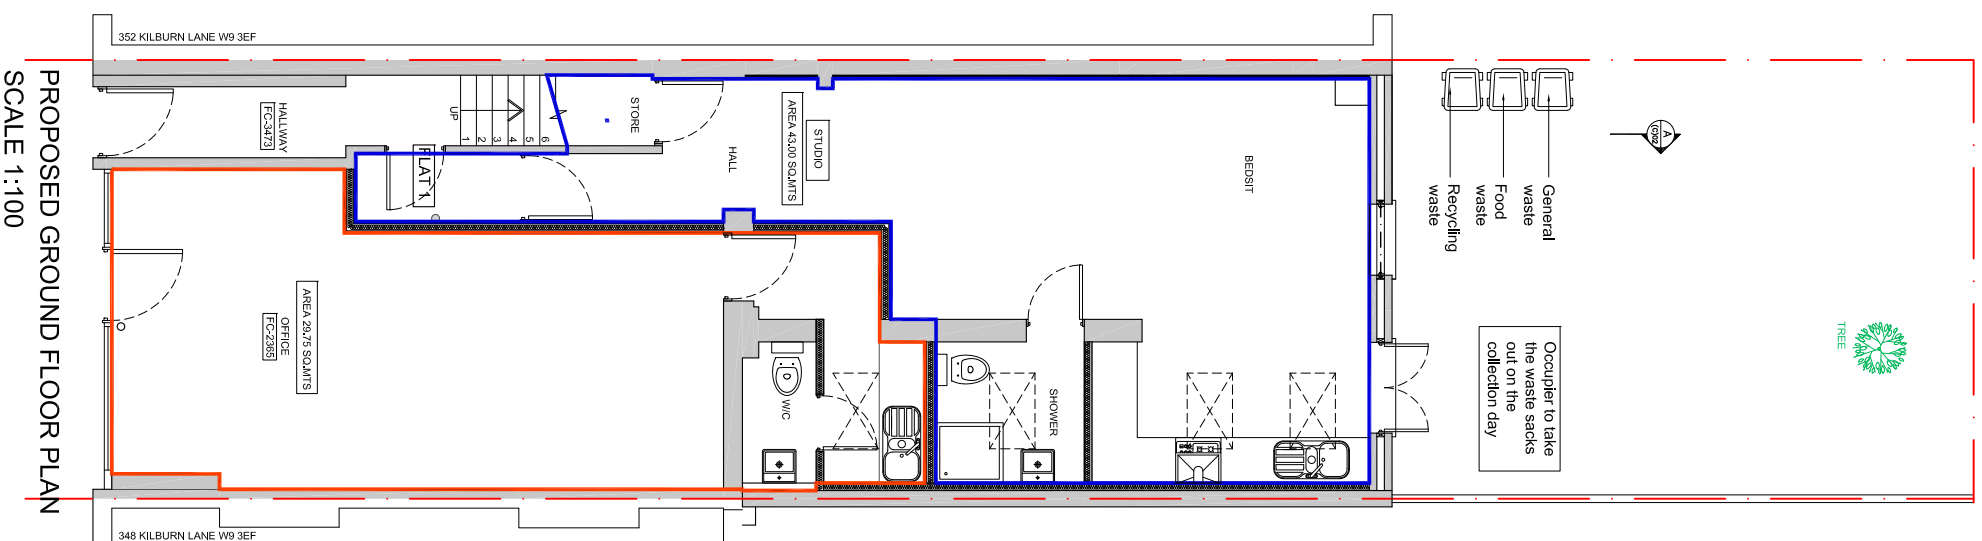


**GENERAL NOTES**

All dimensions, levels, sizes, positions and locations of particulars as indicated on drawings are to be verified by the appointed Contractor on site prior to engaging in works.

Any discrepancies must be reported to the Architect/Surveyor/Engineer or responsible persons immediately.

No dimension to be scaled from the drawings for construction purposes unless otherwise indicated. All work is to comply with current Building Regulations.

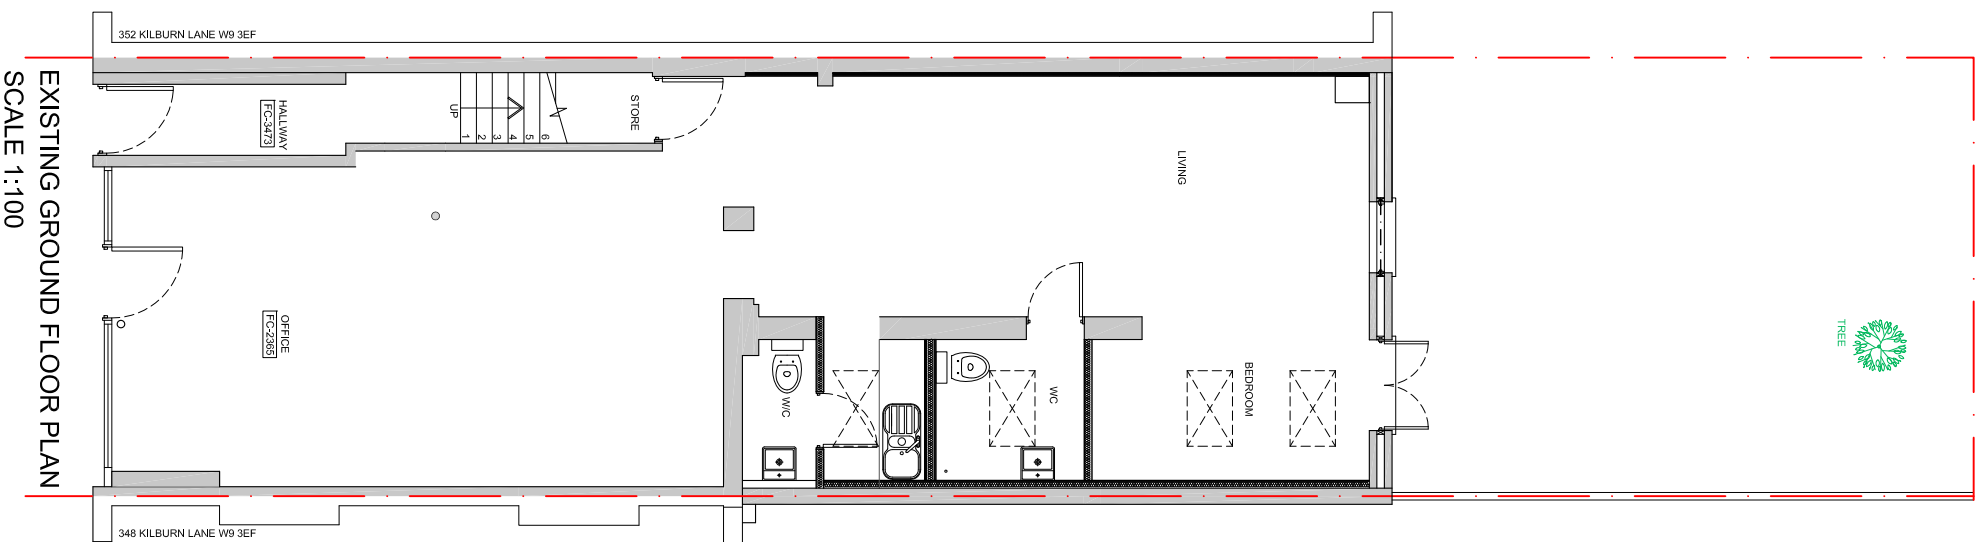

NO.	REVISION	DESCRIPTION	BY	DATE
A	WIPER AMENDMENTS	05	02-03-2021	
B	WIPER AMENDMENTS	05	03-03-2021	
C	WIPER AMENDMENTS	05	26-03-2021	

**SHOH** **designs** **ltd**  
Architectural and interior design services

33 Long Court  
Finsbury  
London EC2A 4EJ  
t: 02044 7755433/4  
www.shohdesigns.co.uk  
email: daniel@shohdesigns.co.uk

**PROJECT**  
350 KILBURN LANE  
LONDON  
W9 3EF

**DRAWING TITLE**  
EXISTING AND PROPOSED GROUND  
FLOOR PLAN

**DATE** 27.06.2018  
**SCALE** 1:100 @ A3

**OWNER** SD  
**CHECKED BY** SD

**DRAWING NO.** SD1836(GF)01-C  
**REVISION**