

KEY	
①	Main entrance
②	Secondary entrance (wheelchair accessible)
③	ATM
④	Night safe
⑤	Opening times /branch nameplate
⑥	620mm internally illuminated fascia signage
⑦	770mm internally illuminated projecting sign
⑧	External steps
⑨	Push pad
⑩	Accessible sign
⑪	External grade dome camera
⑫	ATM shroud in rat 5004
⑬	Safety manifestations
⑭	Privacy manifestations
⑮	Dusted crystal vinyl

PLANNING

STATUTORY STATUS	
LISTED	NO
CONSERVATION	NO

NOTE
 This drawing has been prepared from historical information that cannot be guaranteed accurate. Responsibility is not accepted for errors made by others in scaling from this drawing. All construction information should be taken from figured dimensions only. All dimensions should be checked on site prior to the manufacture of any components. No services should pass through or over the Boxes & Parcels room. No sprinklers to be located in the Comms Room

HATCHING


	New Partition wall		Area not in scope
	New Partition wall		Barrier Matting
	New Partition wall		Banking Hall Vinyl Flooring
	Existing Partition wall		Staff Room Vinyl Flooring
	Structural wall		




FRONT ELEVATION




SIDE ELEVATION (VICTORIA STREET)

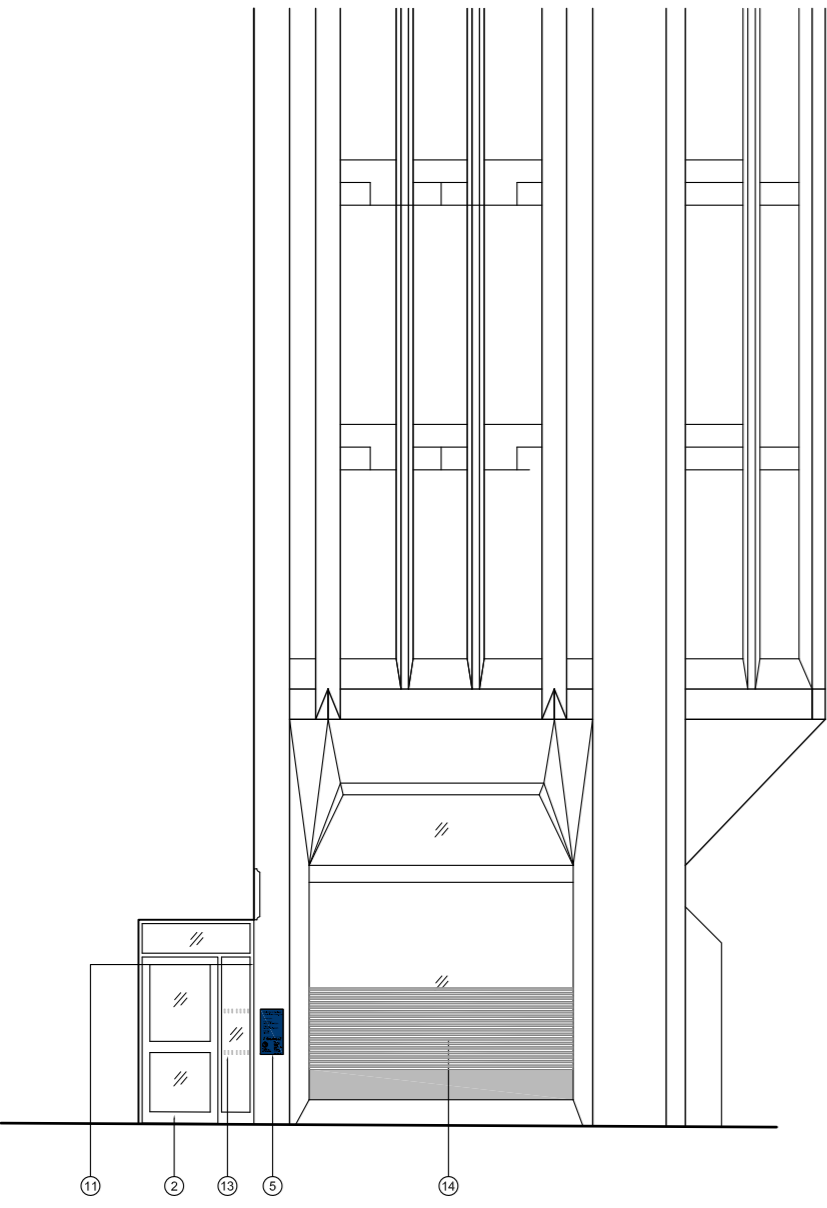


REAR ELEVATION (VICTORIA STREET)

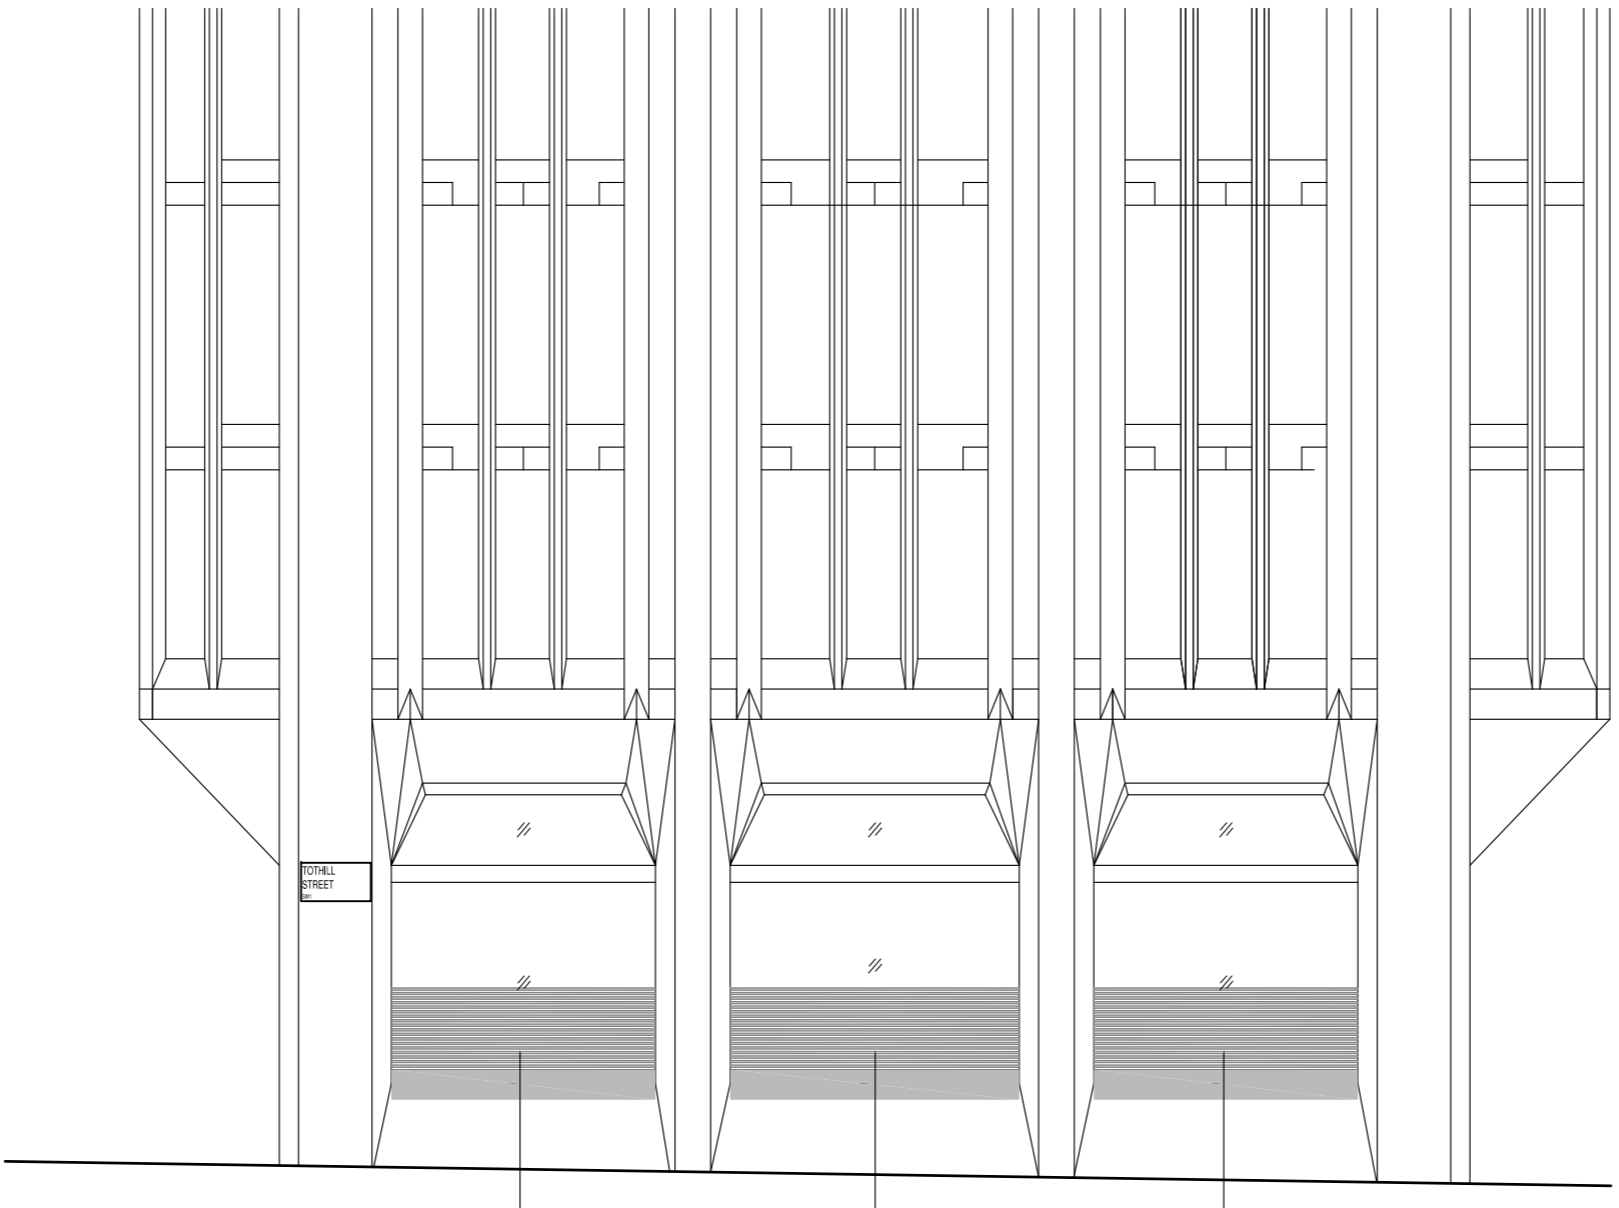

SIDE ELEVATION (TOTHILL STREET)

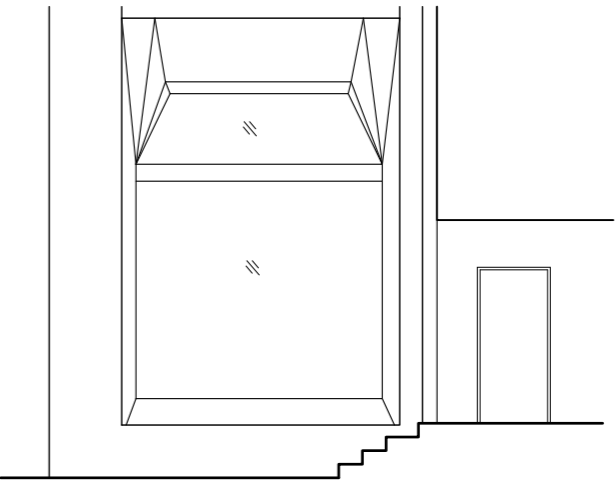

REAR ELEVATION (TOTHILL STREET)

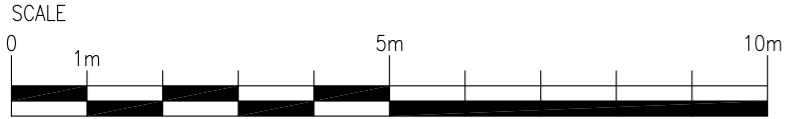

DATE: REV: DRAWN: CHECKED: NOTES:

ISG
 ISG
 Boleyn House,
 St Augustines
 Business Park,
 Whitstable,
 Kent CT5 2QJ

Project
WESTMINSTER ABBEY HSE
 2 VICTORIA STREET,
 LONDON
 SW1H 0ND
 PIM No.

Drawing Title FRONT ELEVATION AS EXISTING LIGHT REFURBISHMENT 2021			
Branch Sort Code	Branch ID	Supplier Project No	
		BY106753	
Scale	Drawn	Checked	Date
1:100@A2	PC	-	21/06/2021
Drg.No	Revision		
BY106753_221	-		
Architectural Practice: ISG Design Hub			