
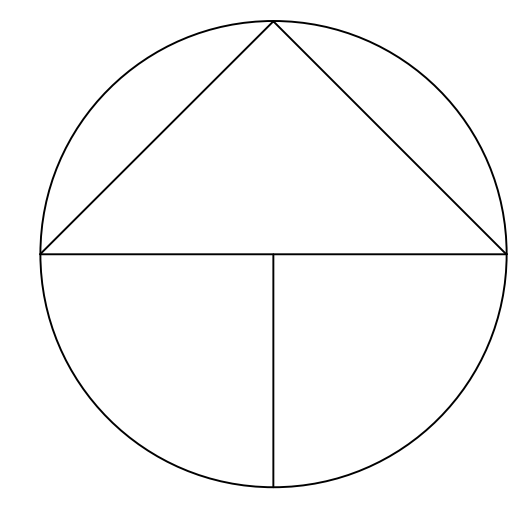
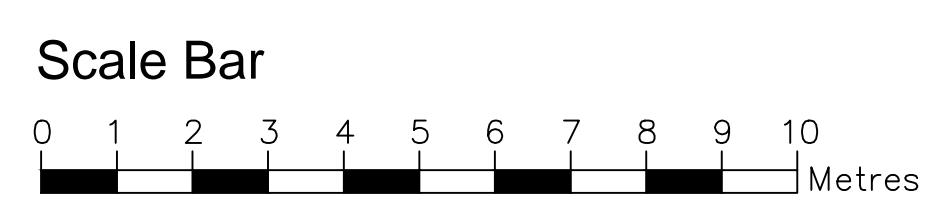


All dimensions must be checked on site and not scaled from this drawing  
 © copyright

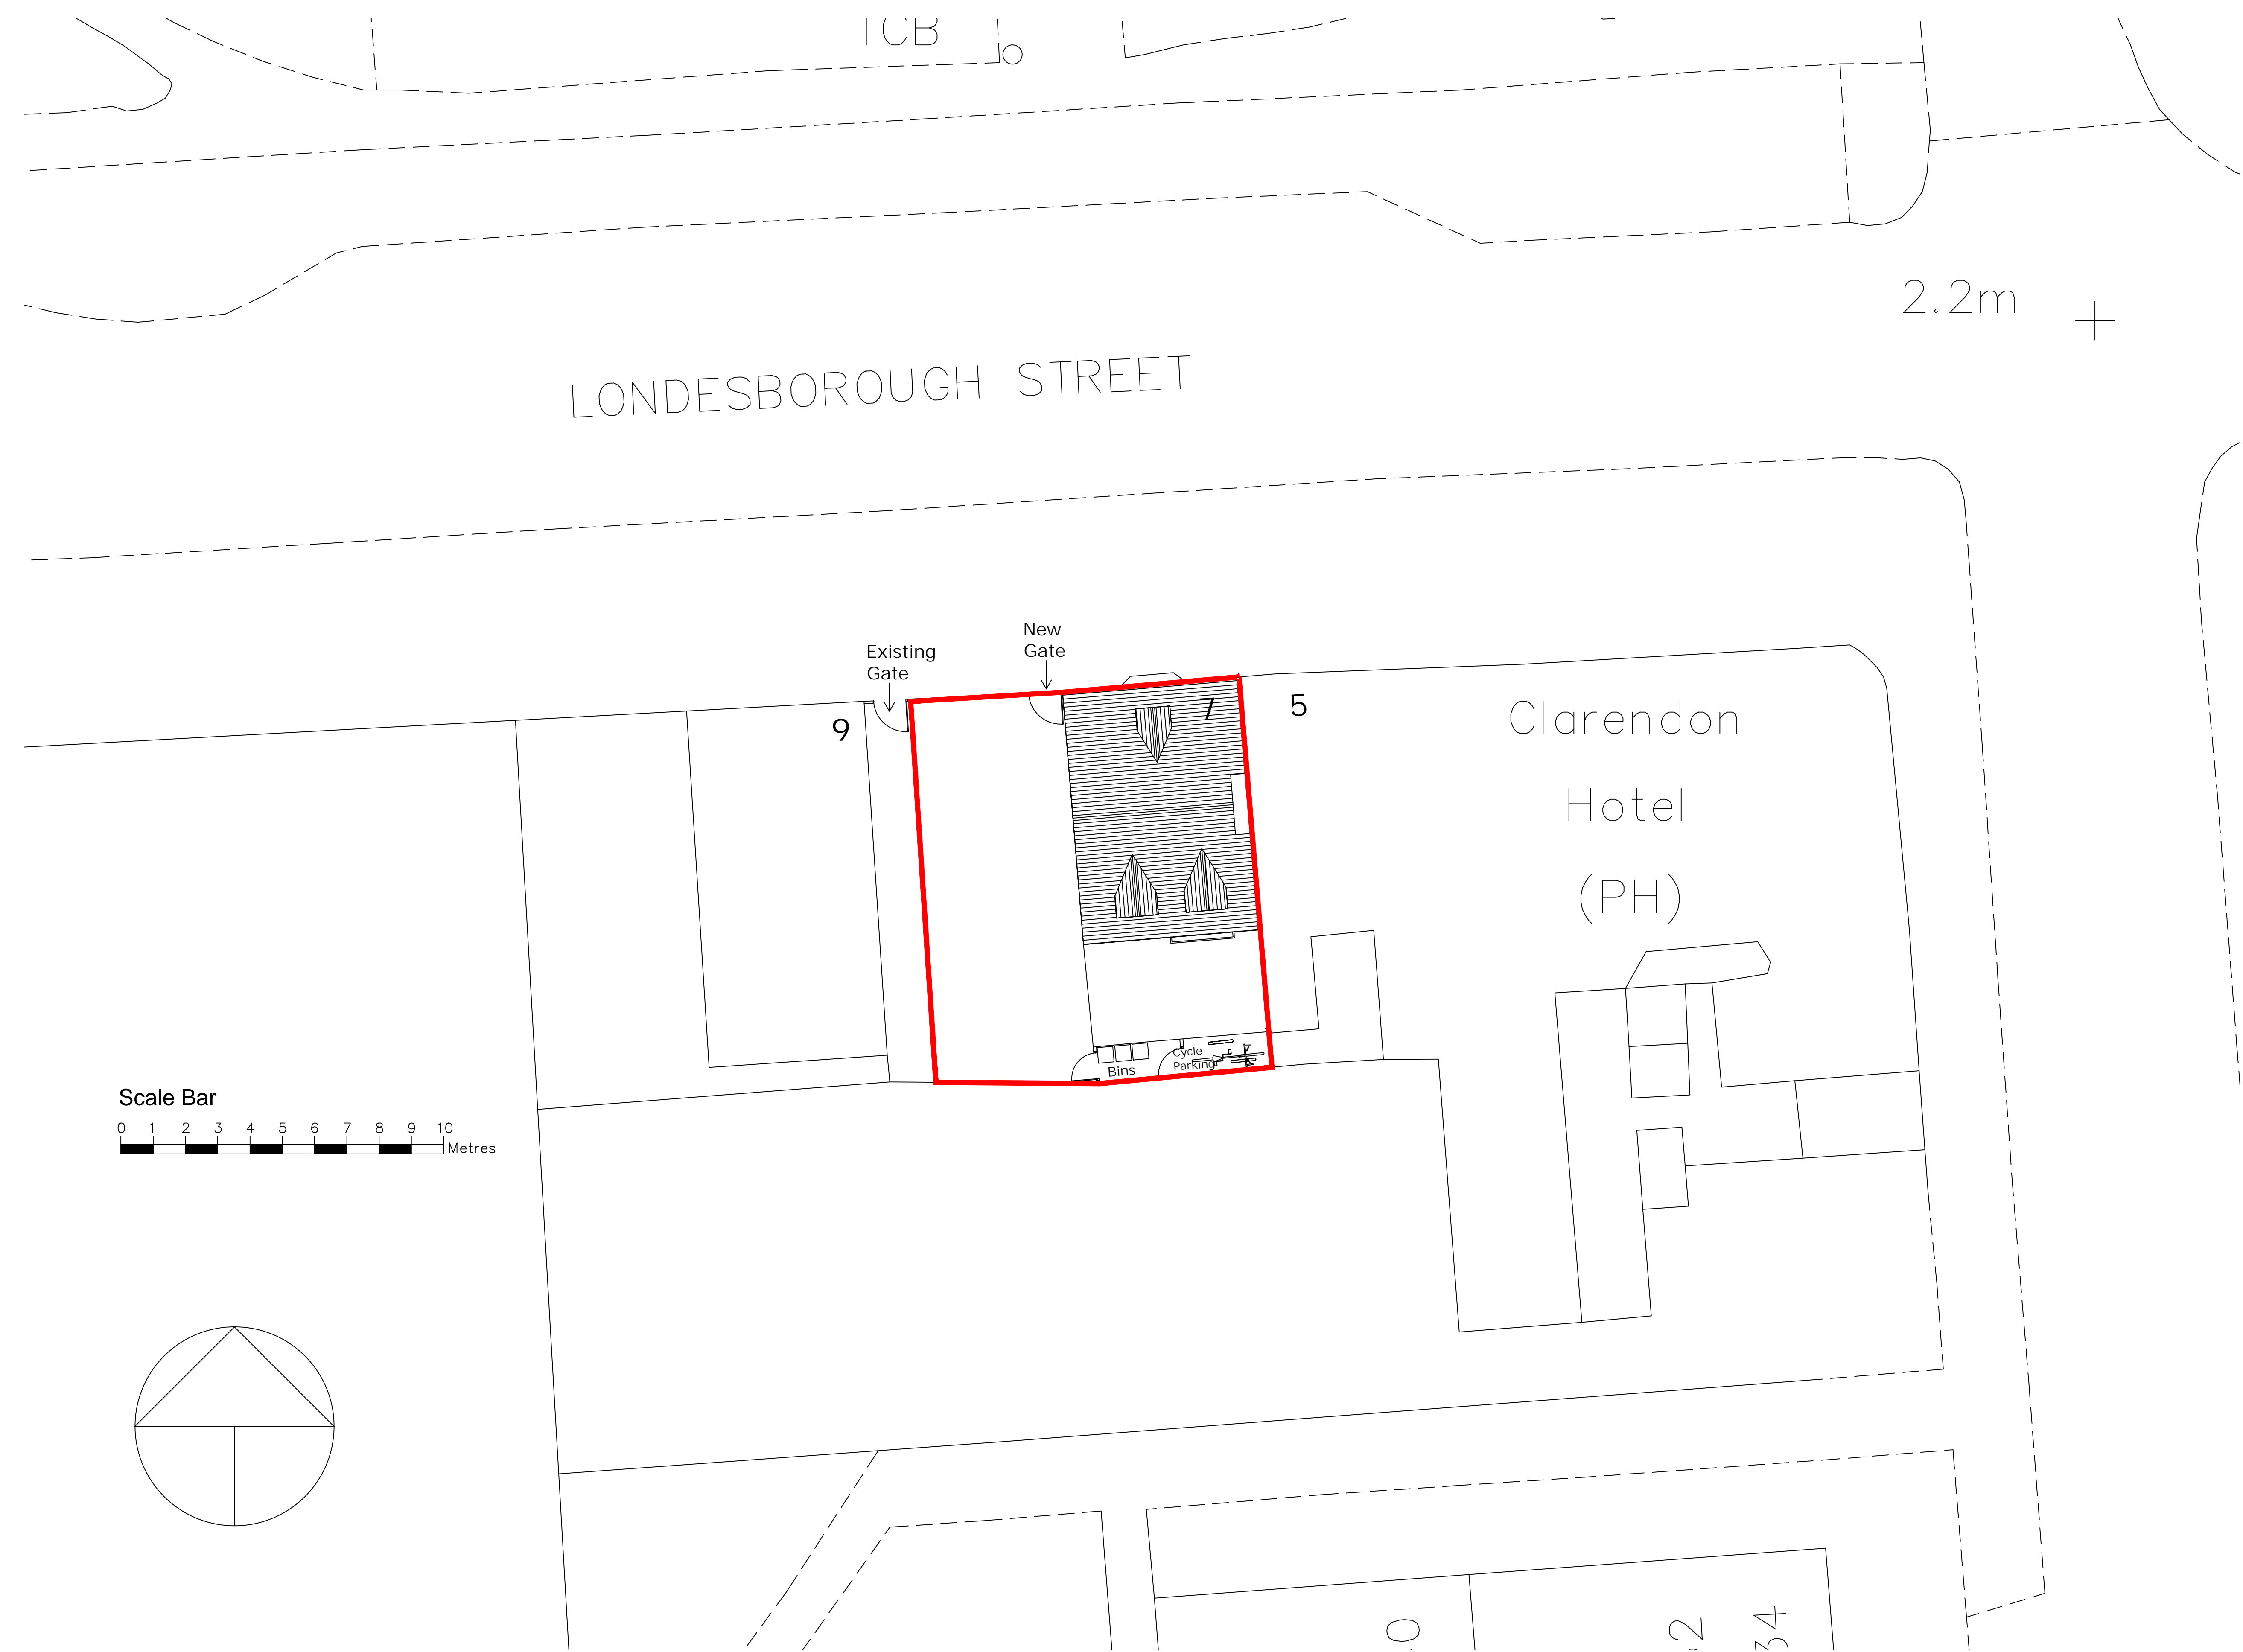

Proposed Site Layout/Roof Plan

B	15.6.2021	General Amendments
A	4.2.19	Amended to Planning Officer comments
	Date	Revisions

**piercy design**

Architects ■ Designers ■ Project Managers ■ Planning Supervisors

Quaker Meeting Rooms  
 4 Percy Street, Hull  
 East Yorkshire  
 HU2 8HH

Telephone: 01482 326415  
 Fax: 01482 218001  
 E-mail: user@piercydesign.co.uk

Client  
**Red Dot Property**

Job Title  
**Alterations and extension to 7  
 Londesborough Street,  
 Hull**

Drawing Title  
**Proposed Site Layout/Roof  
 Plan**

Status  
**Planning**

Date  
**Oct 2018**

Scale  
**1:100 @ A1**

Drawn  
**H.P.**

Checked

Approved

Drg No.  
**2018-45/S01**

Rev.  
**B**