




All dimensions must be checked on site and not scaled from this drawing
© copyright

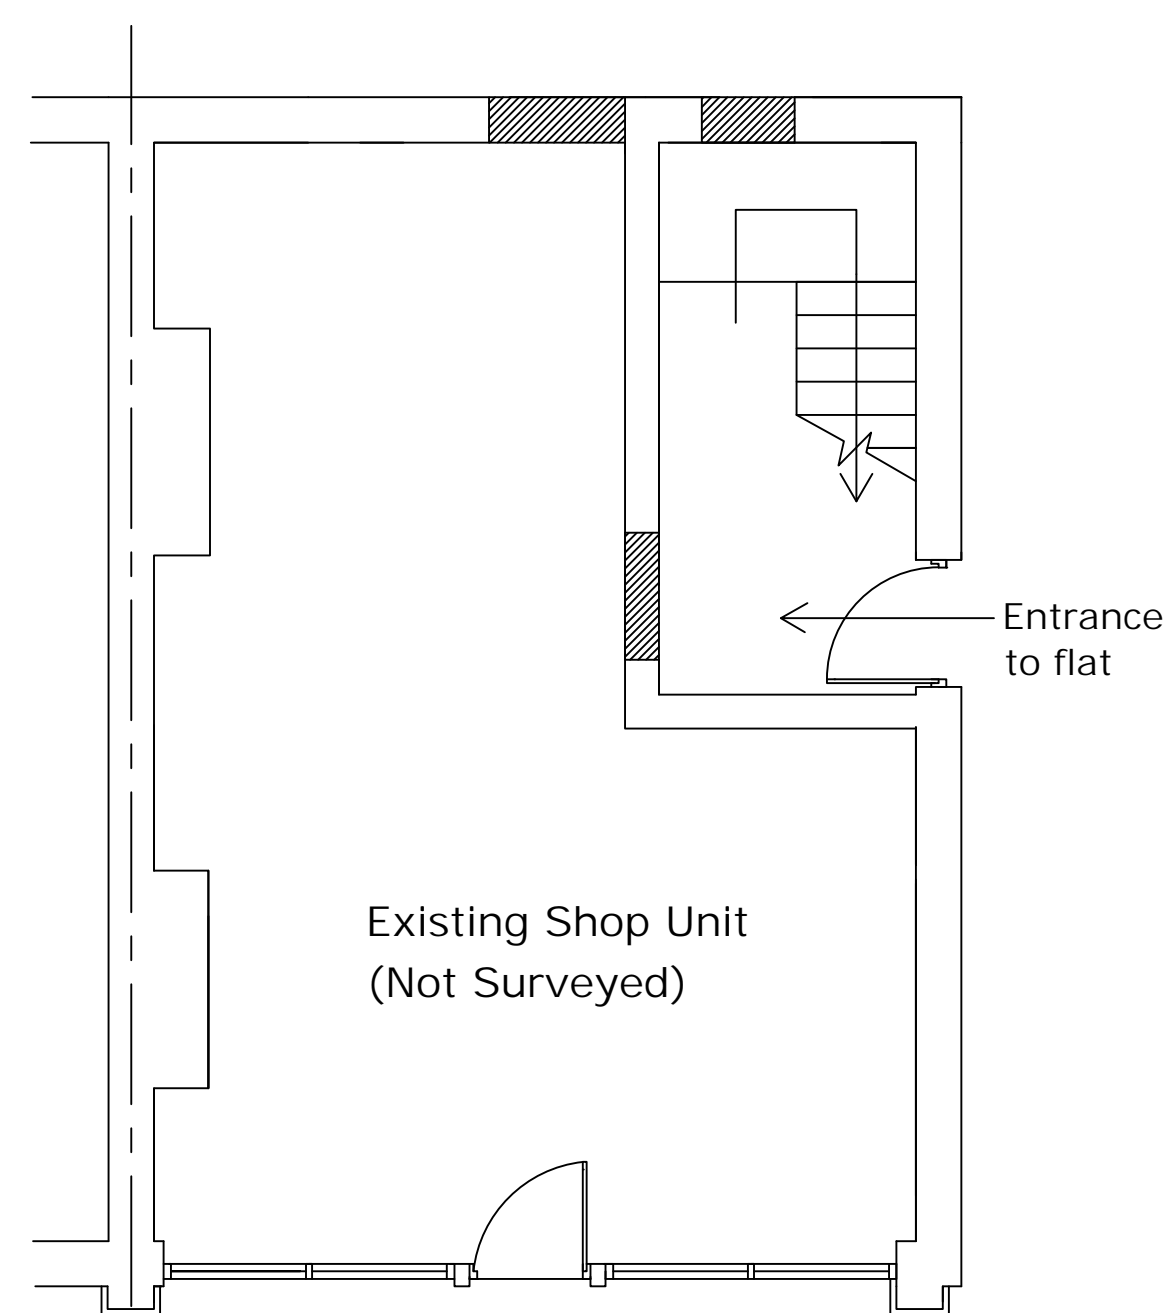


Existing Ground Floor Plan

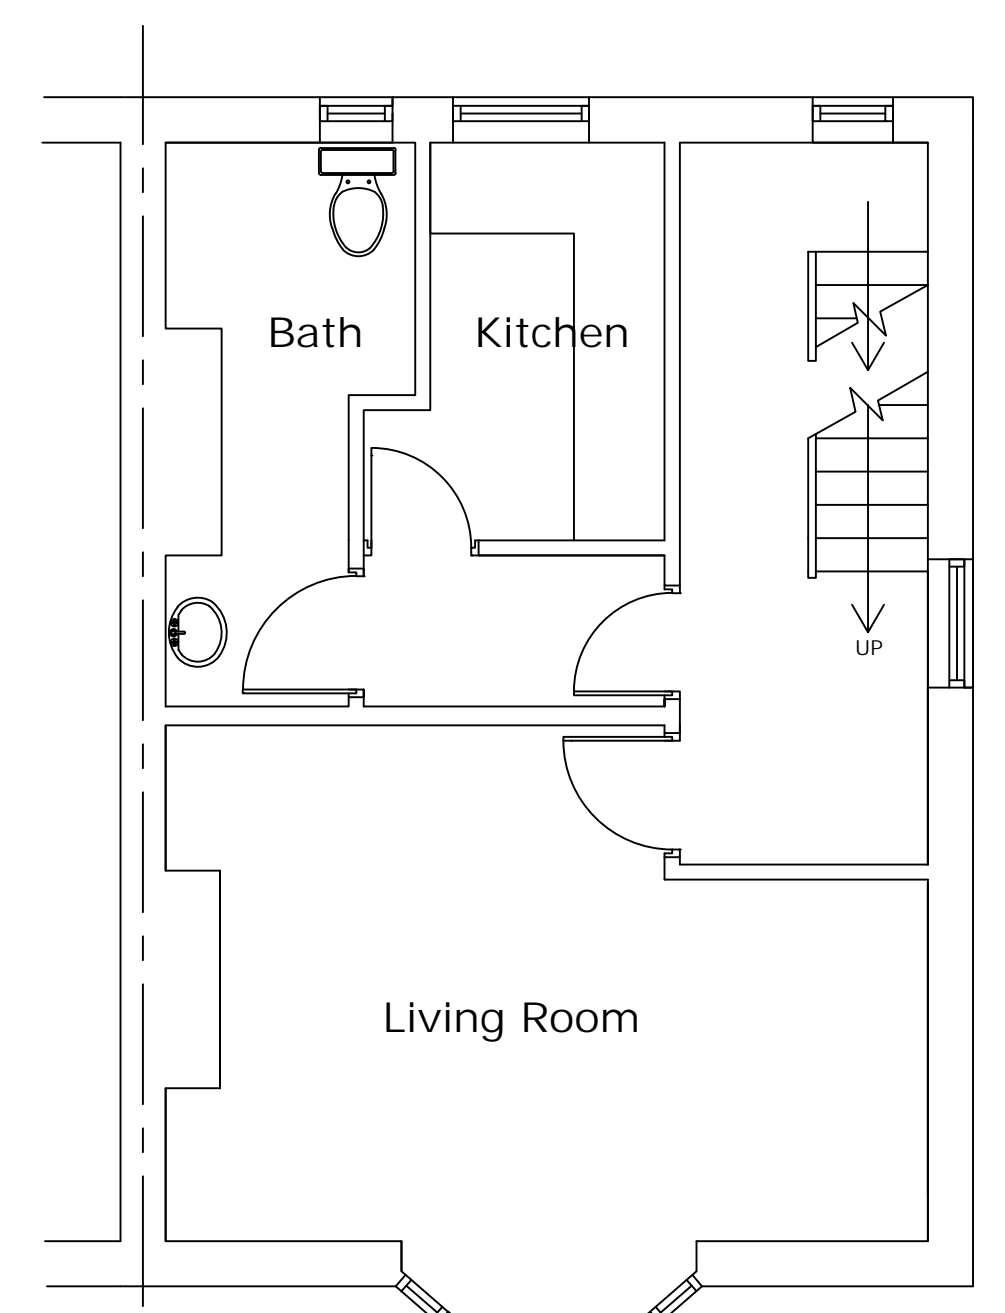


Existing First Floor Plan

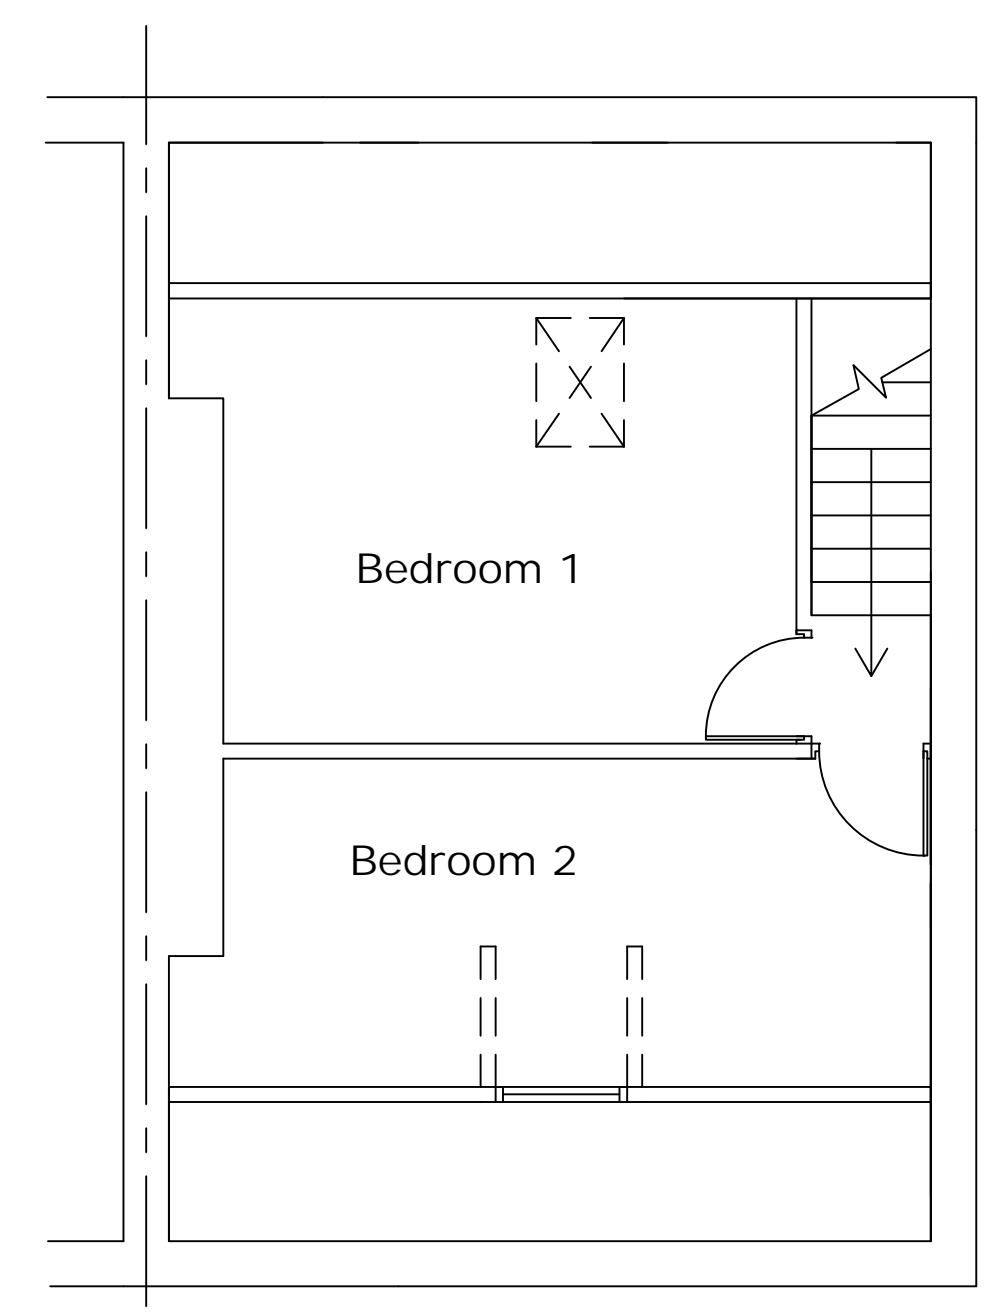


Existing Second Floor Plan

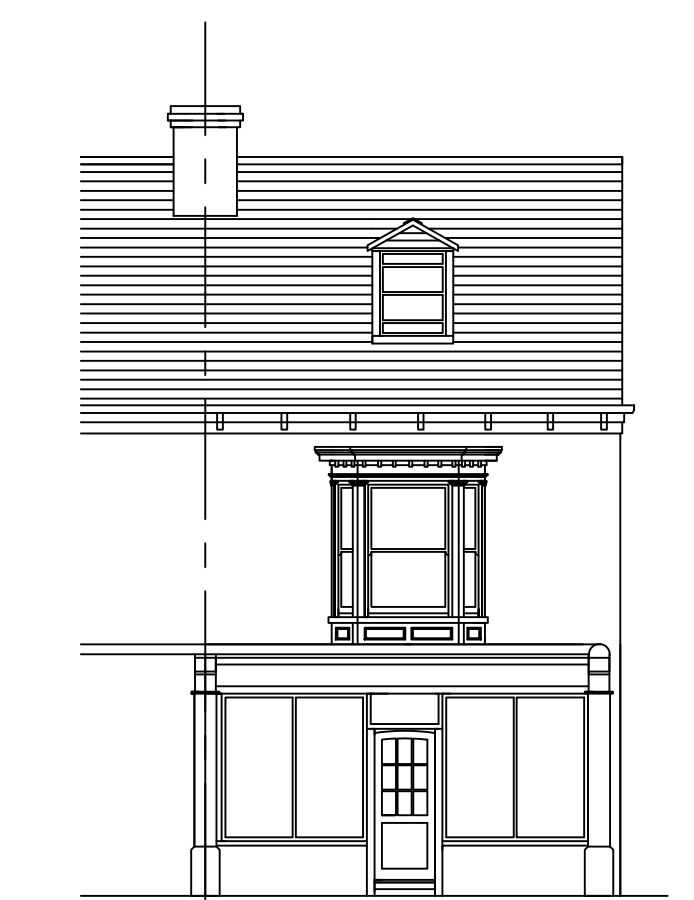


Existing Front Elevation

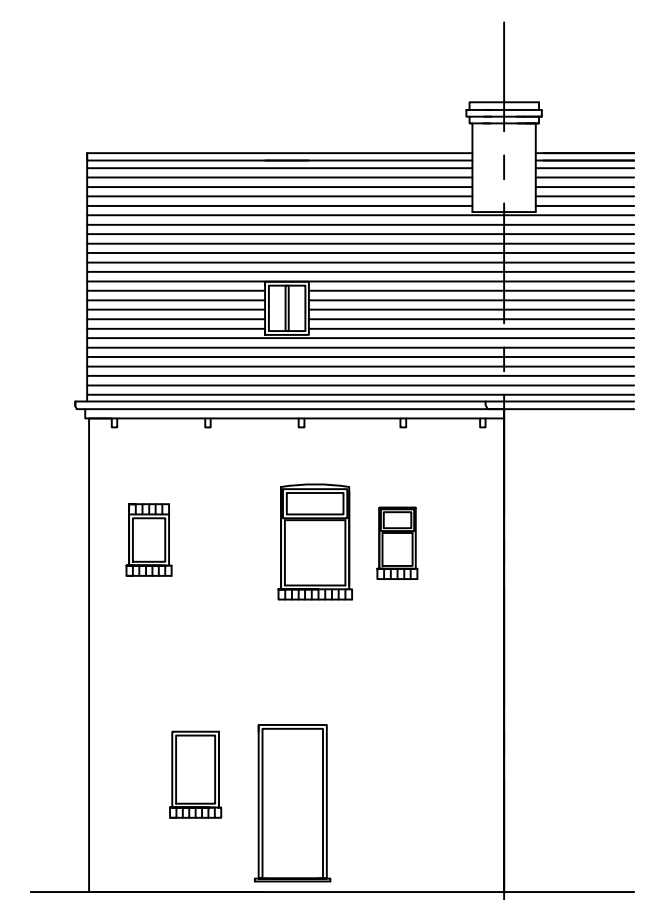

Existing Rear Elevation

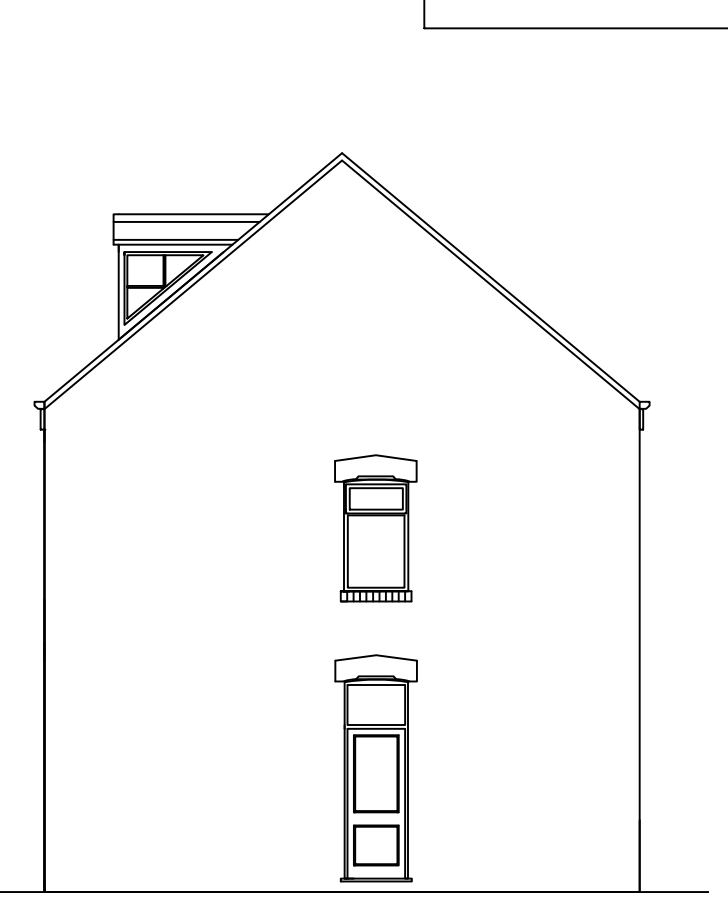

Existing Side Elevation

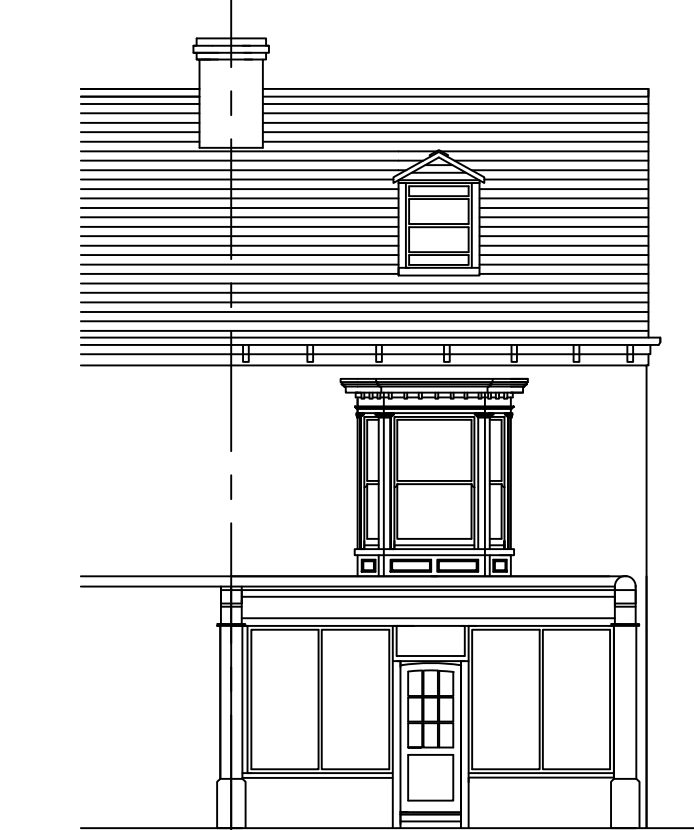



Proposed Front Elevation




Proposed Rear Elevation





Proposed Side Elevation

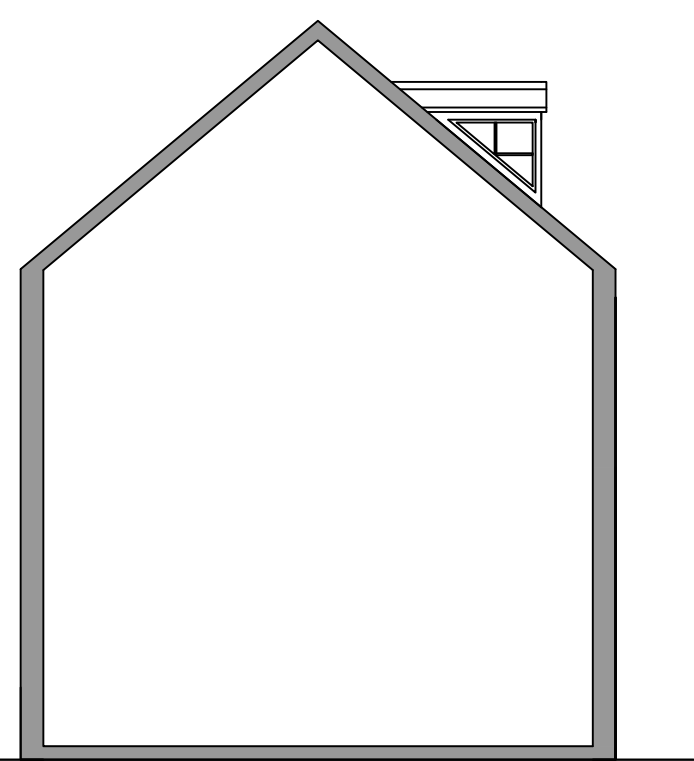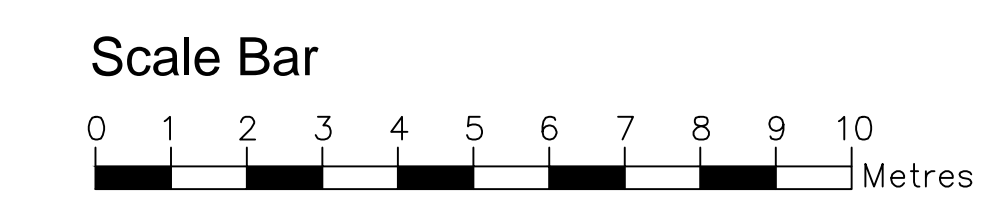


Existing Side/Sectional Elevation

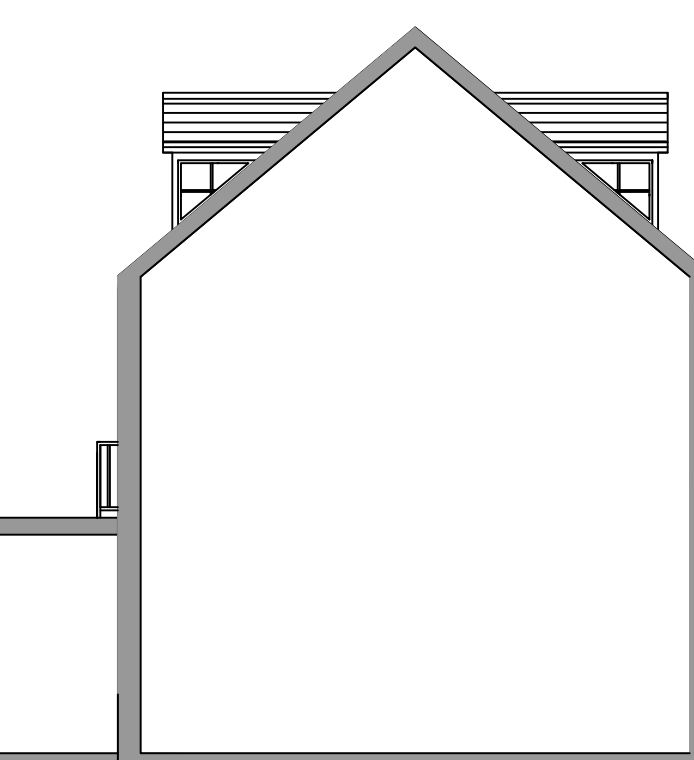


Proposed Side/Sectional Elevation

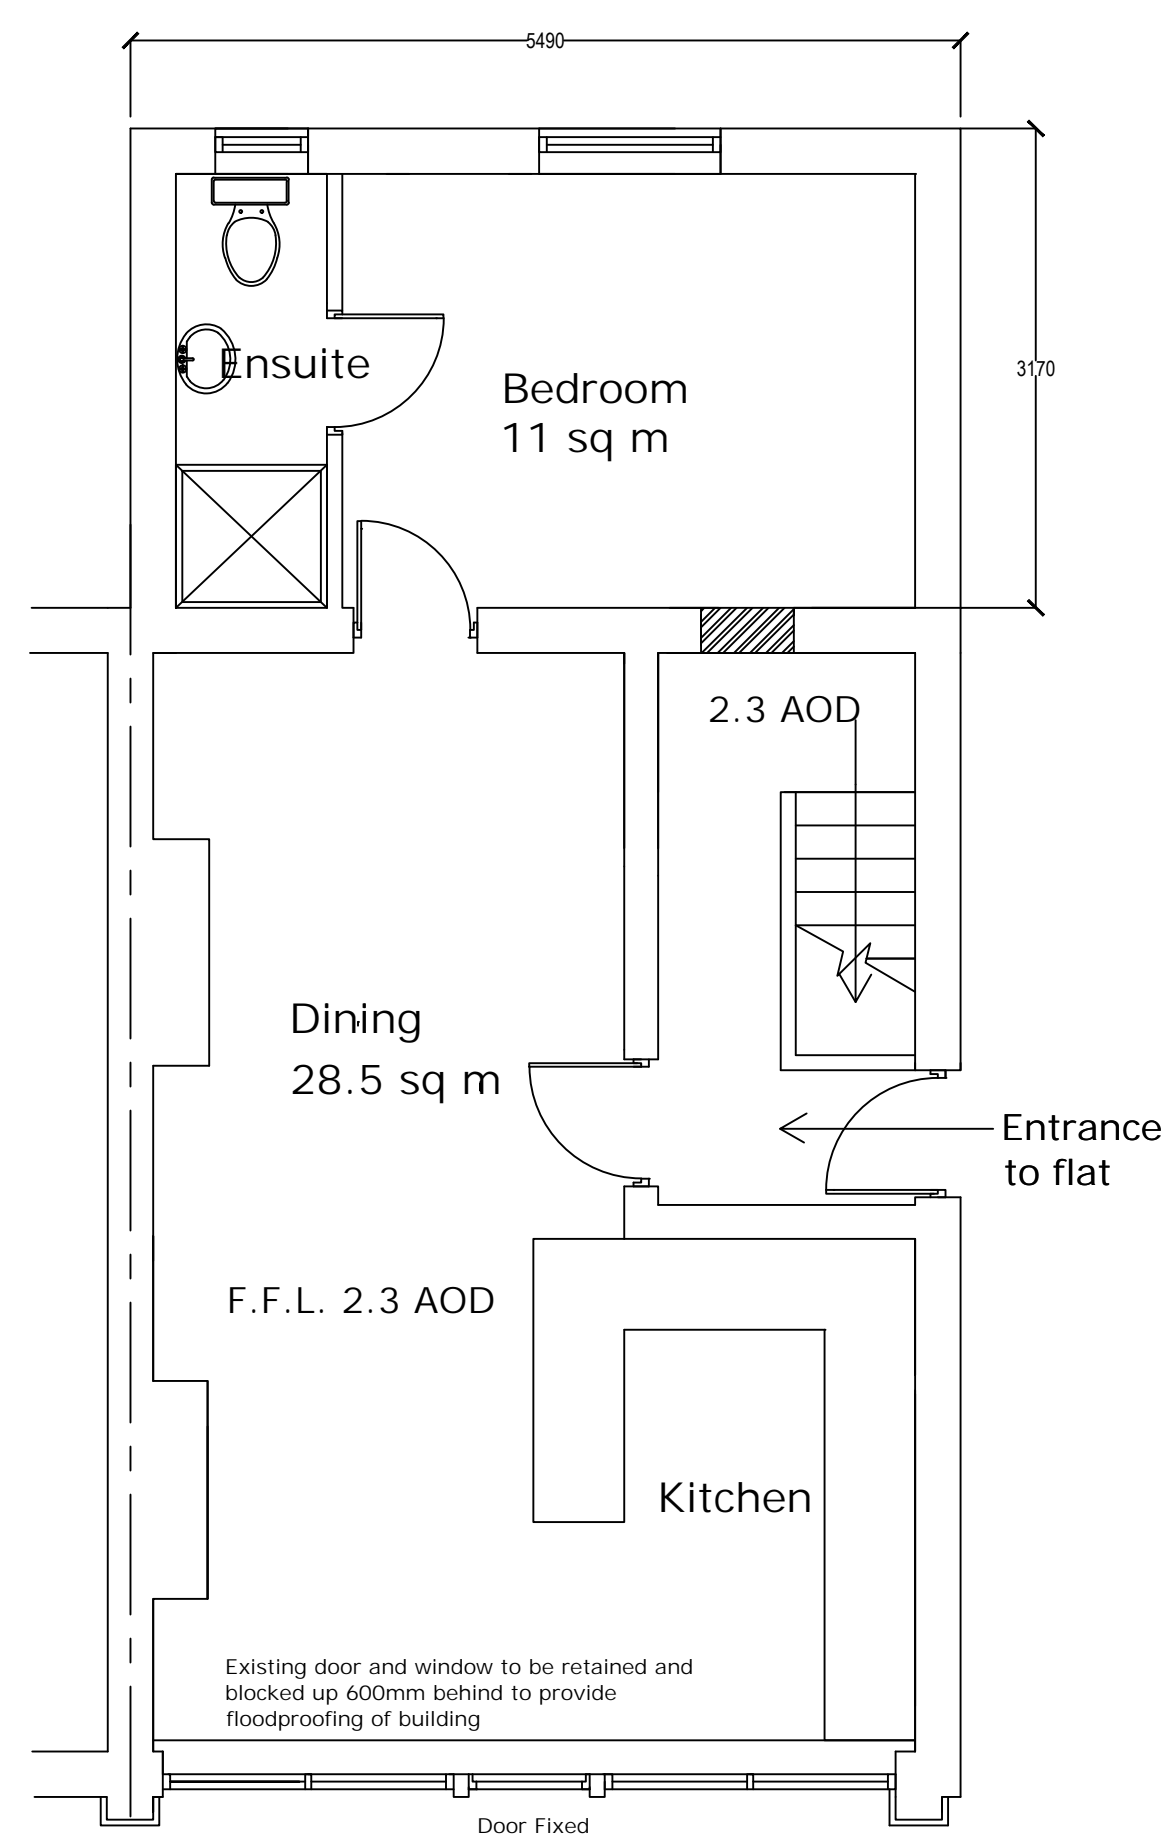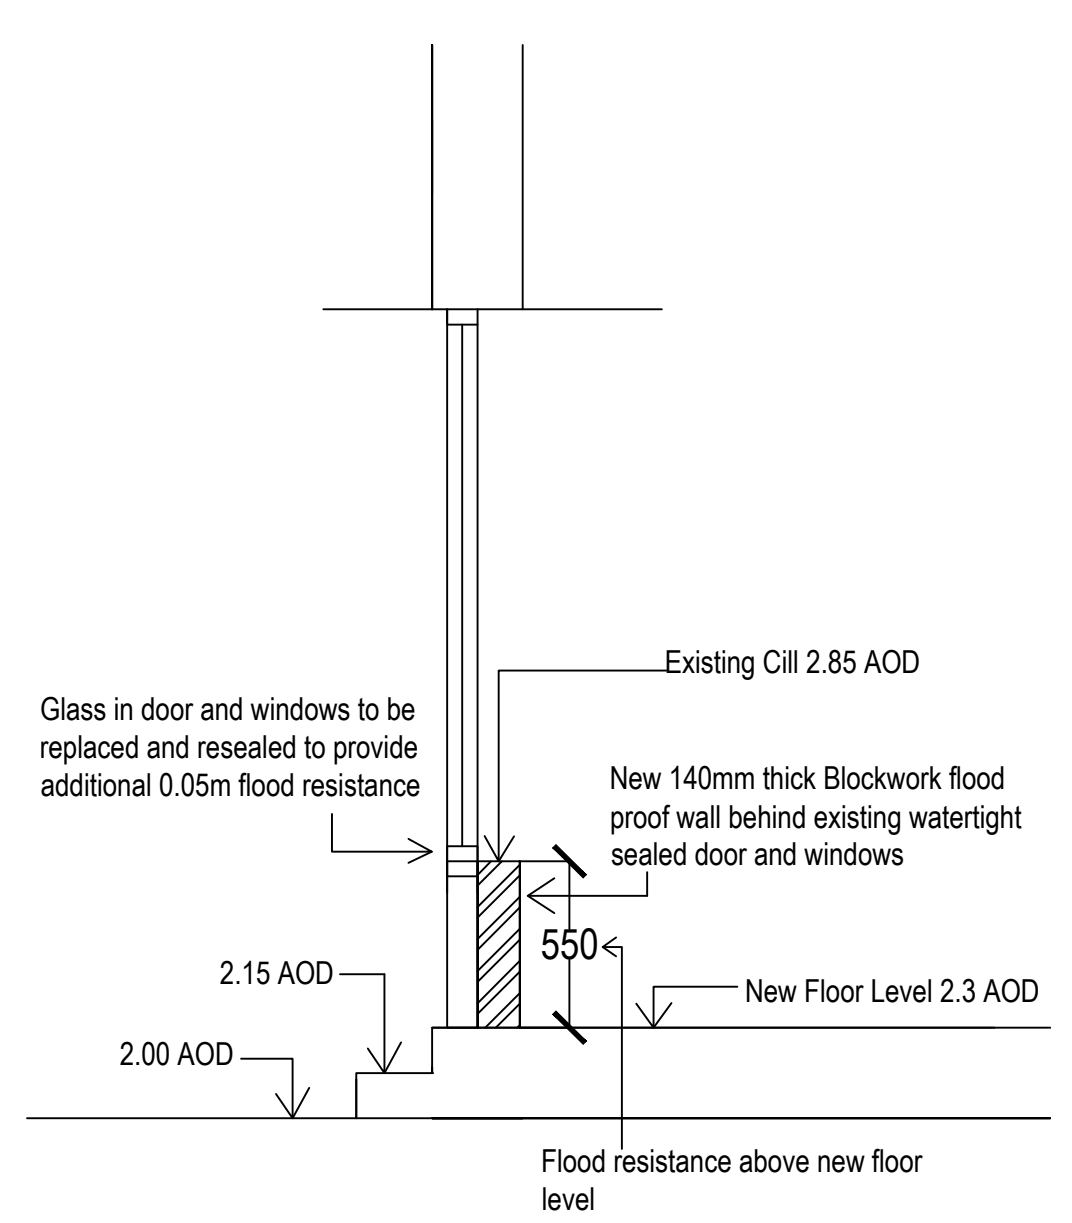


Proposed Ground Floor Plan

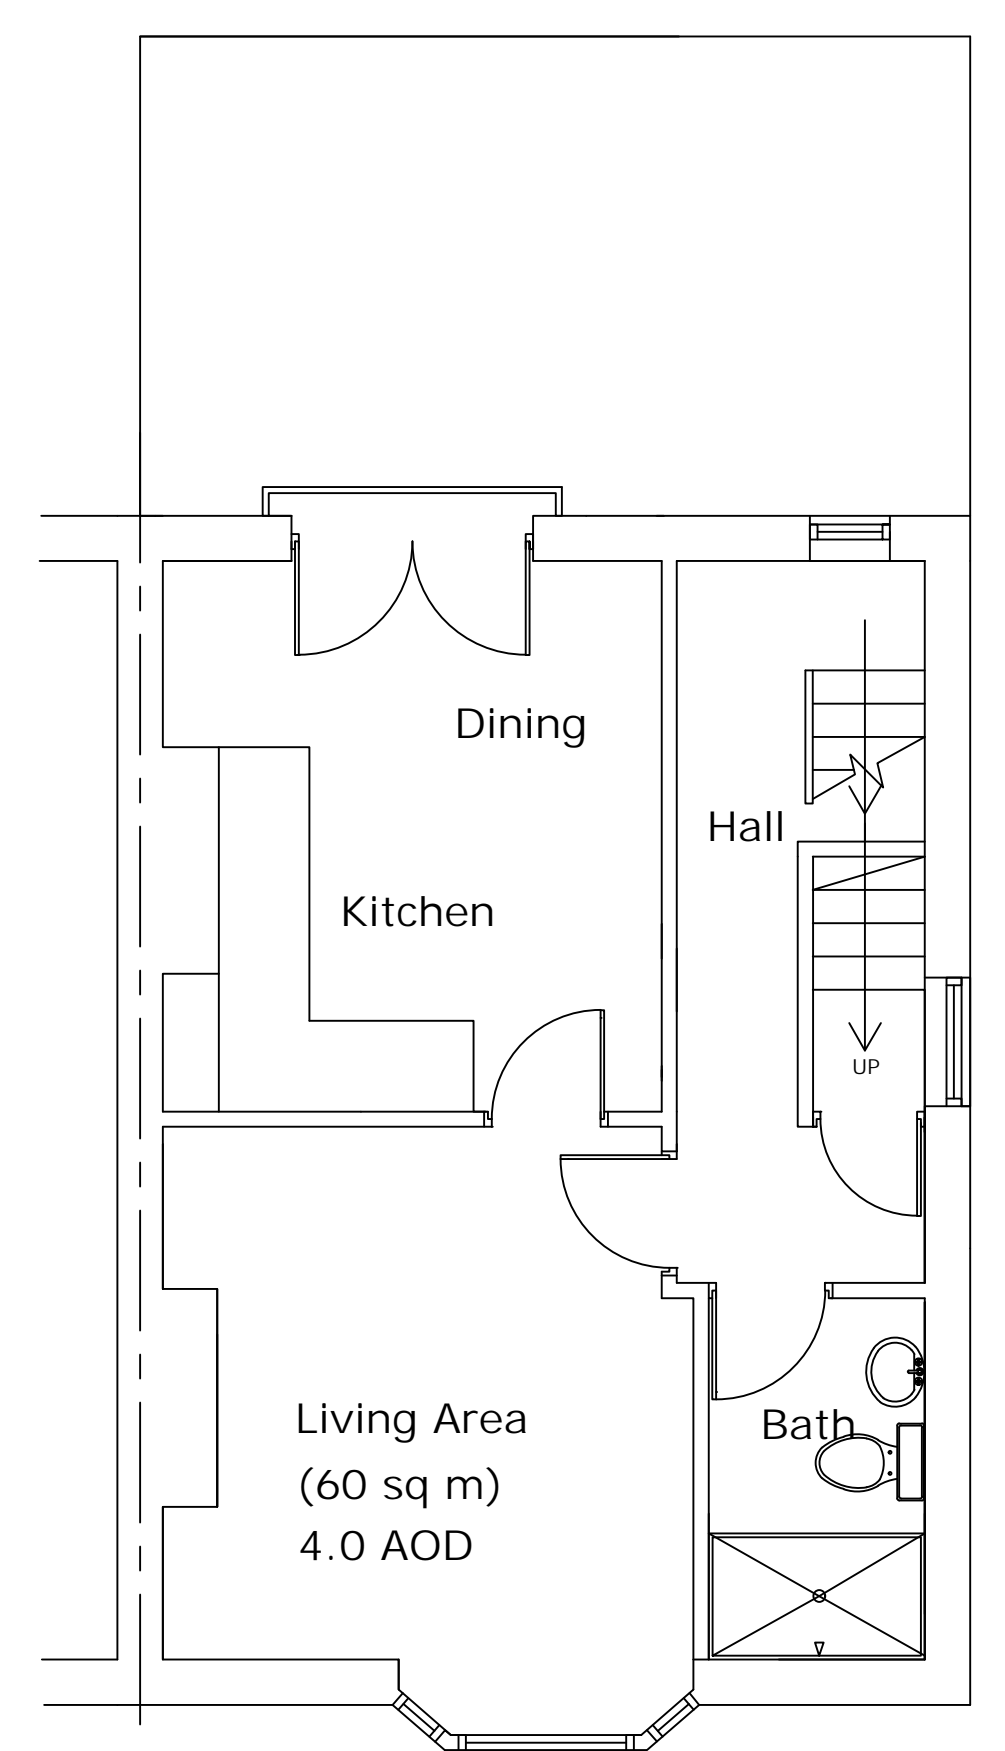

Proposed First Floor Plan

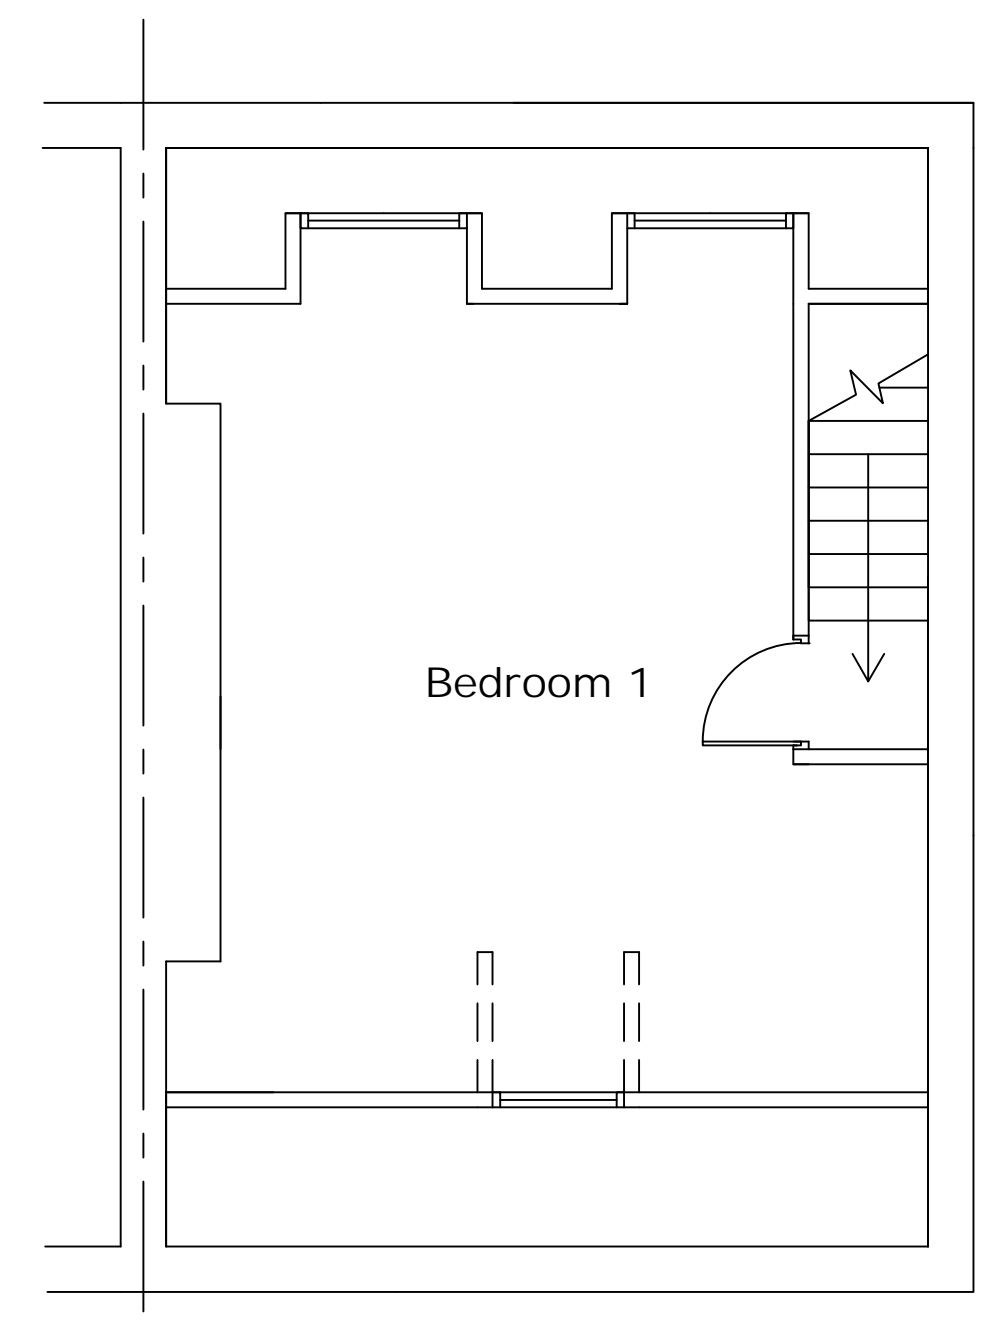

Proposed Second Floor Plan

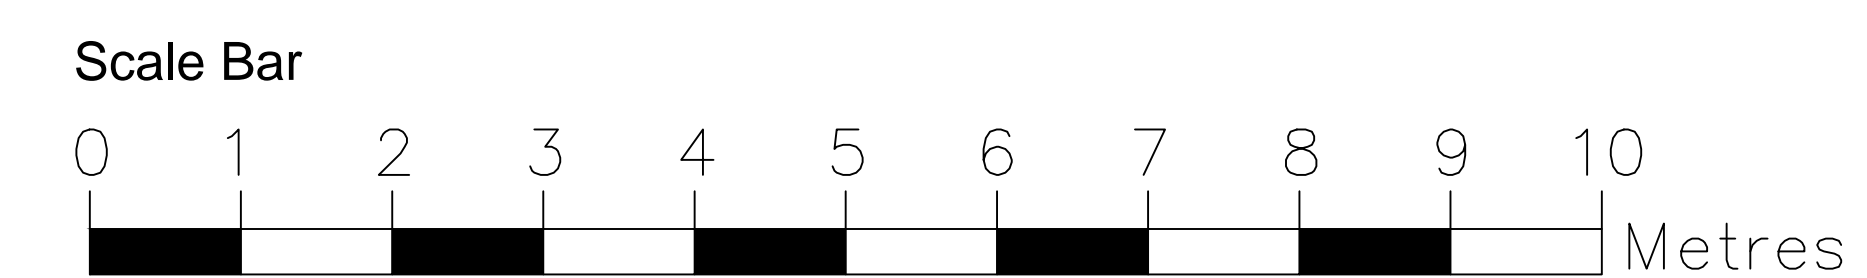

Date	Revisions
E 14.6.2021	General Amendments
D 3.4.19	Flood proofing detail added
C 26.3.19	Amended to Planning Officer comments
B 4.2.19	Amended to Planning Officer comments
A 4.11.18	Amended to Planning Officer comments

piercy design

Architects ■ Designers ■ Project Managers ■ Planning Supervisors

Quaker Meeting Rooms
4 Percy Street, Hull
East Yorkshire
HU2 8HH

Telephone: 01482 326415
Fax: 01482 218001
E-mail: user@piercydesign.co.uk

Client
Red Dot Property

Job Title
Alterations and Extension to 7 Londesborough Street, Hull

Drawing Title
Existing & Proposed Plans and Elevations

Status	Planning	
Date	Oct 2018	Scale 1:50, 1:100 @ A1
Drawn	H.P.	Checked Approved
Dwg No.	2018-45/P01	Rev. E