


IMPORTANT NOTE:
 ALL DIMENSIONS AND LEVELS SHOWN ON THIS DRAWING ARE TO BE CHECKED BY THE CONTRACTOR/MANUFACTURER PRIOR TO THE COMMENCEMENT OF ANY WORKS ON SITE OR THE MANUFACTURE OF ANY SITE COMPONENTS.
 THIS DRAWING IS NOT TO BE SCALED.
 DIMENSIONS ARE INDICATED IN MILLIMETRES UNLESS CLEARLY STATED OTHERWISE.
 COPYRIGHT OF THIS DRAWING BELONGS SOLELY TO CUBE PSL.
LIMITATIONS & THIRD PARTY CLAUSE:
 WHERE PARTS OF THE PROPERTY WERE COVERED, OR INACCESSIBLE AT TIME OF SURVEY, POSITIONS OF ELEMENTS ARE MARKED 'ASSUMED' ACCORDINGLY.

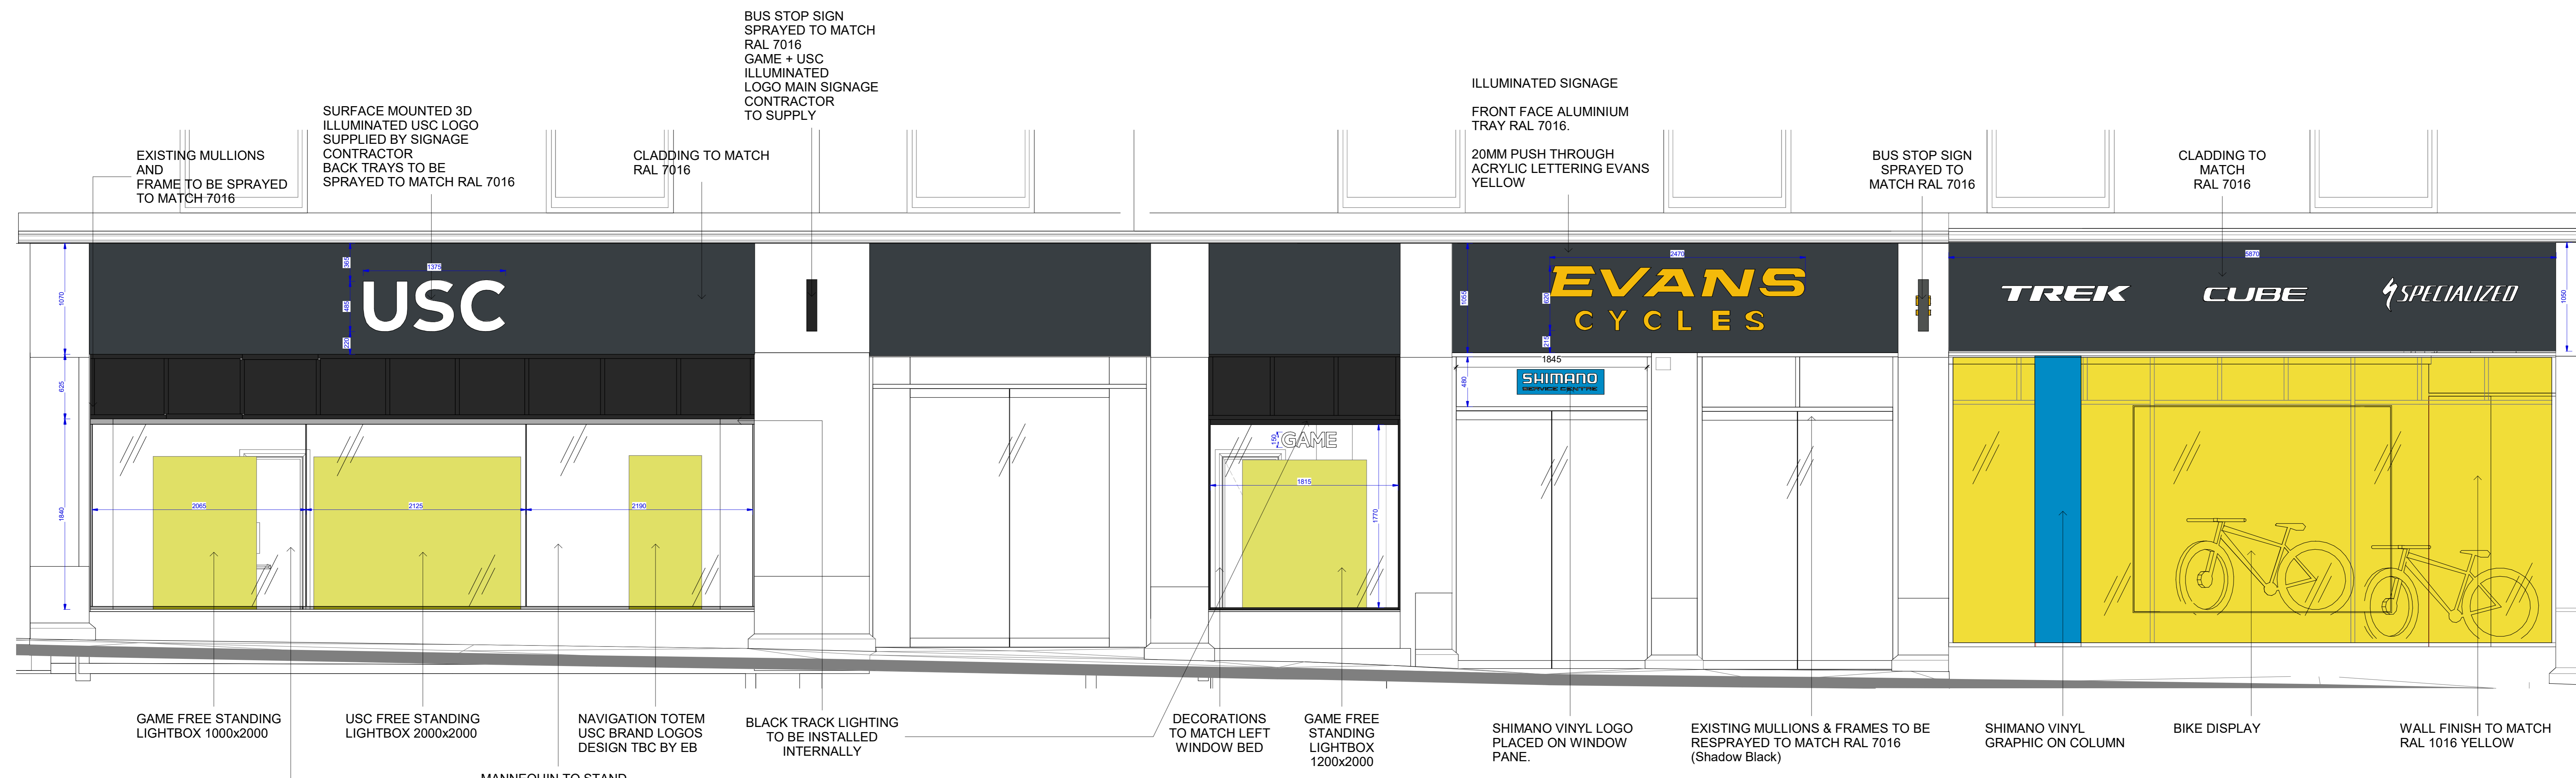

ABERDEEN USC/EVANS PROPOSED OVERALL SHOPFRONT ELEVATION
 Scale: 1 : 25 @A0

REV	DESCRIPTION	DATE	BY
A	Elevations updated to latest EB drawing	21.06.21	EB
REVISIONS			

CLIENT	SPORTSDIRECT.com Retail LTD
PROJECT	57-59 UNION STREET ABERDEEN
DRAWING TITLE	PROPOSED EVANS AND USC OVERALL SHOPFRONT
DRAWN BY	EB
CHECKED BY	EB
DATE	10.06.21
SCALE	1 : 25 @ A0
DRAWING NO	CPS21-008 311 A

BUILDING WARRANT

cube.
 Project Management | Building Surveyors
 Heritage Consultants | Design Services
 502 Birchwood One | Dewhurst Road | Warrington | WA3 7GB
 t: 01925 831 710
 e: admin@cube.psl.co.uk | w: www.cube.psl.co.uk

