




- Form new 2100mm high timber stud partition with high pressure laminate face to shower; moisture resistant plasterboard to rear; at new shower cubicle
- Install new shower cubicle with high pressure laminate panelling to existing walls; raised access shower tray and glass door; install new electric, pumped power shower
- New 'internal' drainage pipework to be taken to SVP connection via service bulkhead to existing external penetration
- Form new service bulkhead below window sill (as existing) around hot water cylinder with service doors
- Install new WC and wash hand basin; make good plaster wall finishes; and redecorate
- Install new panelled timber door in new 'full height' opening

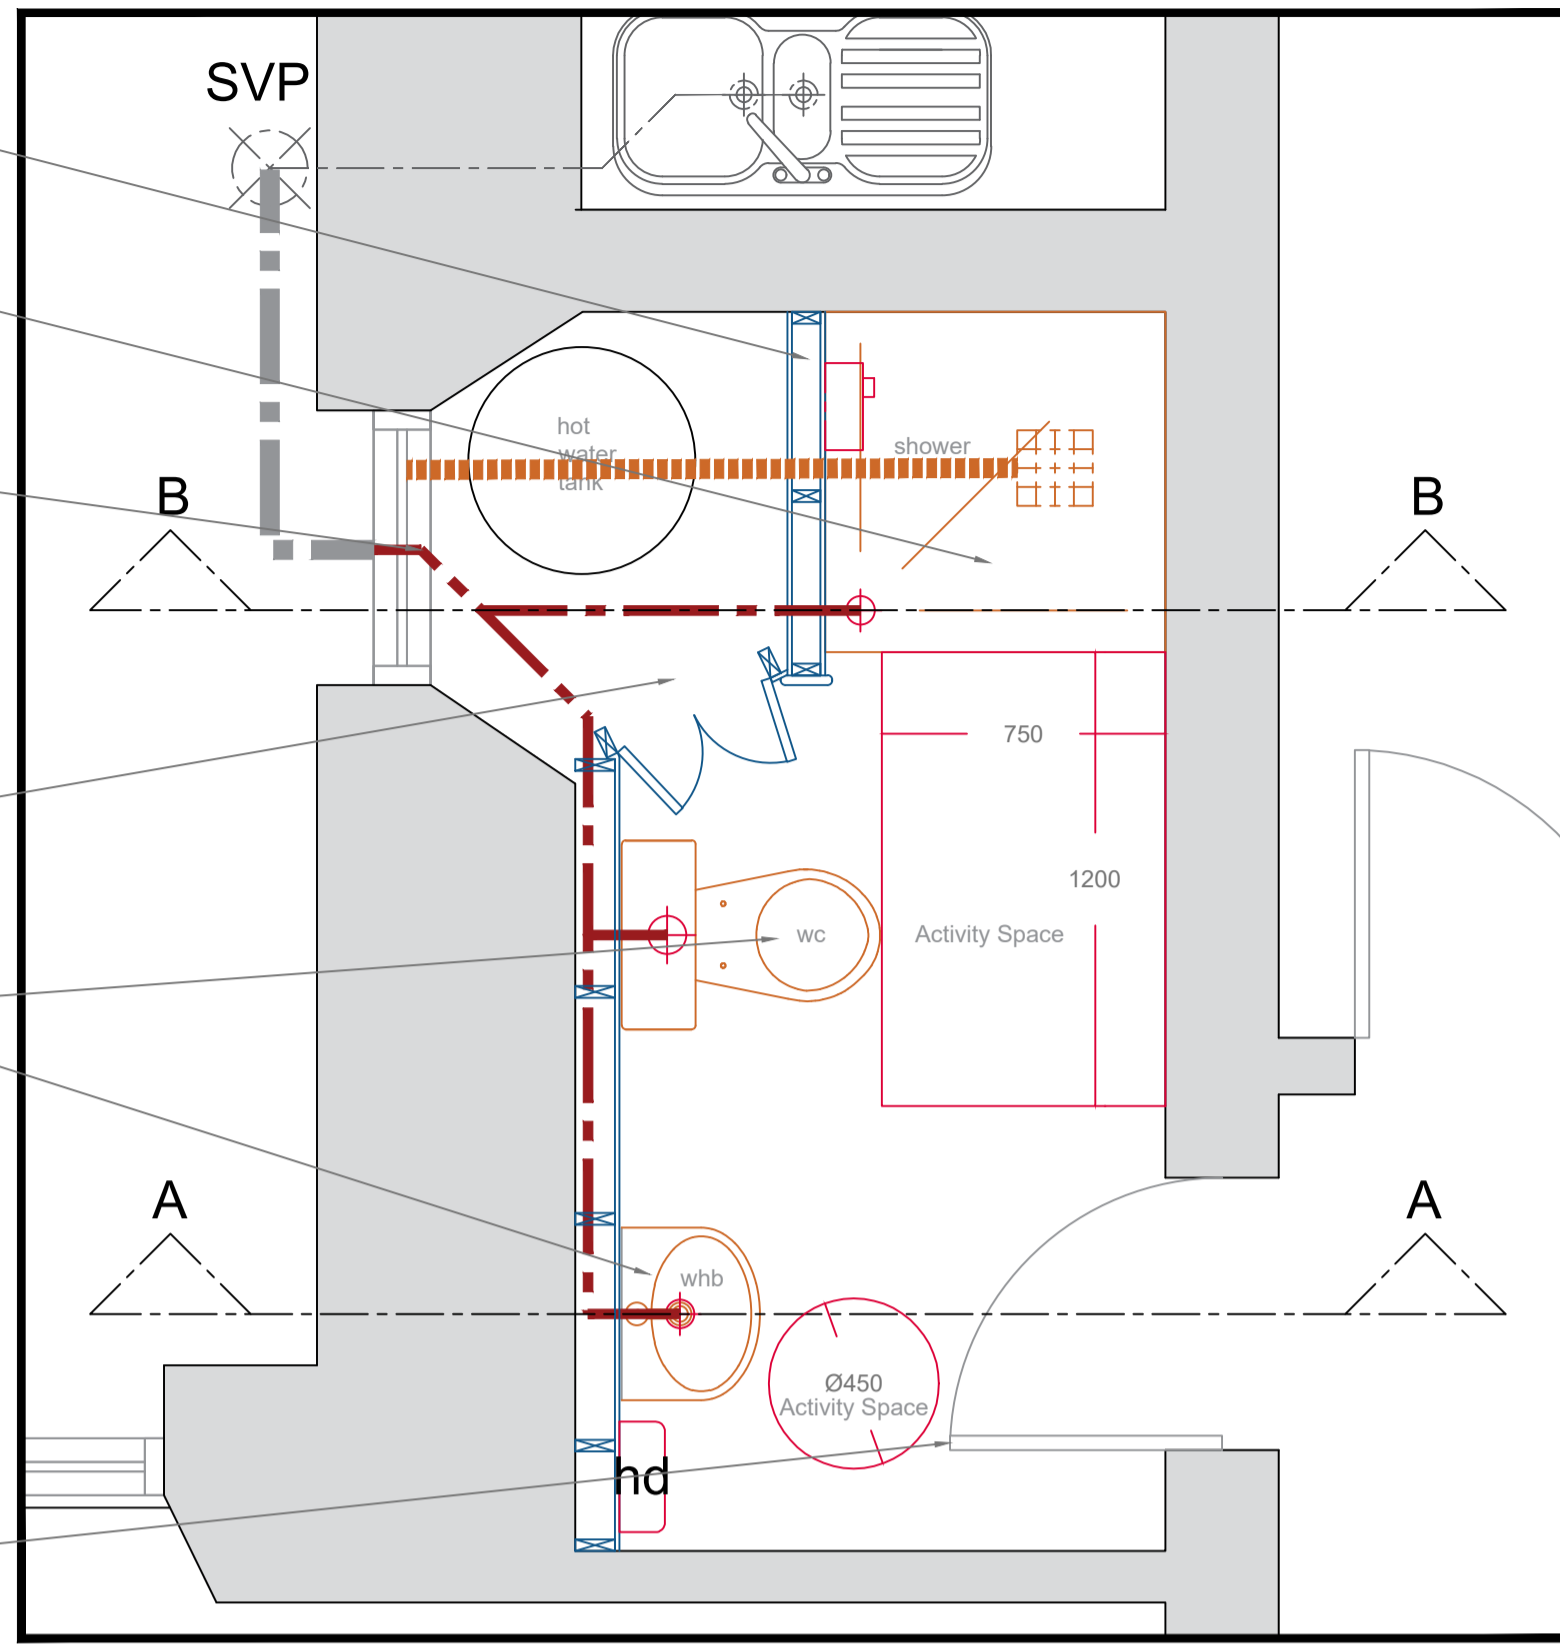

INSET DETAIL @ 1:20 on A1


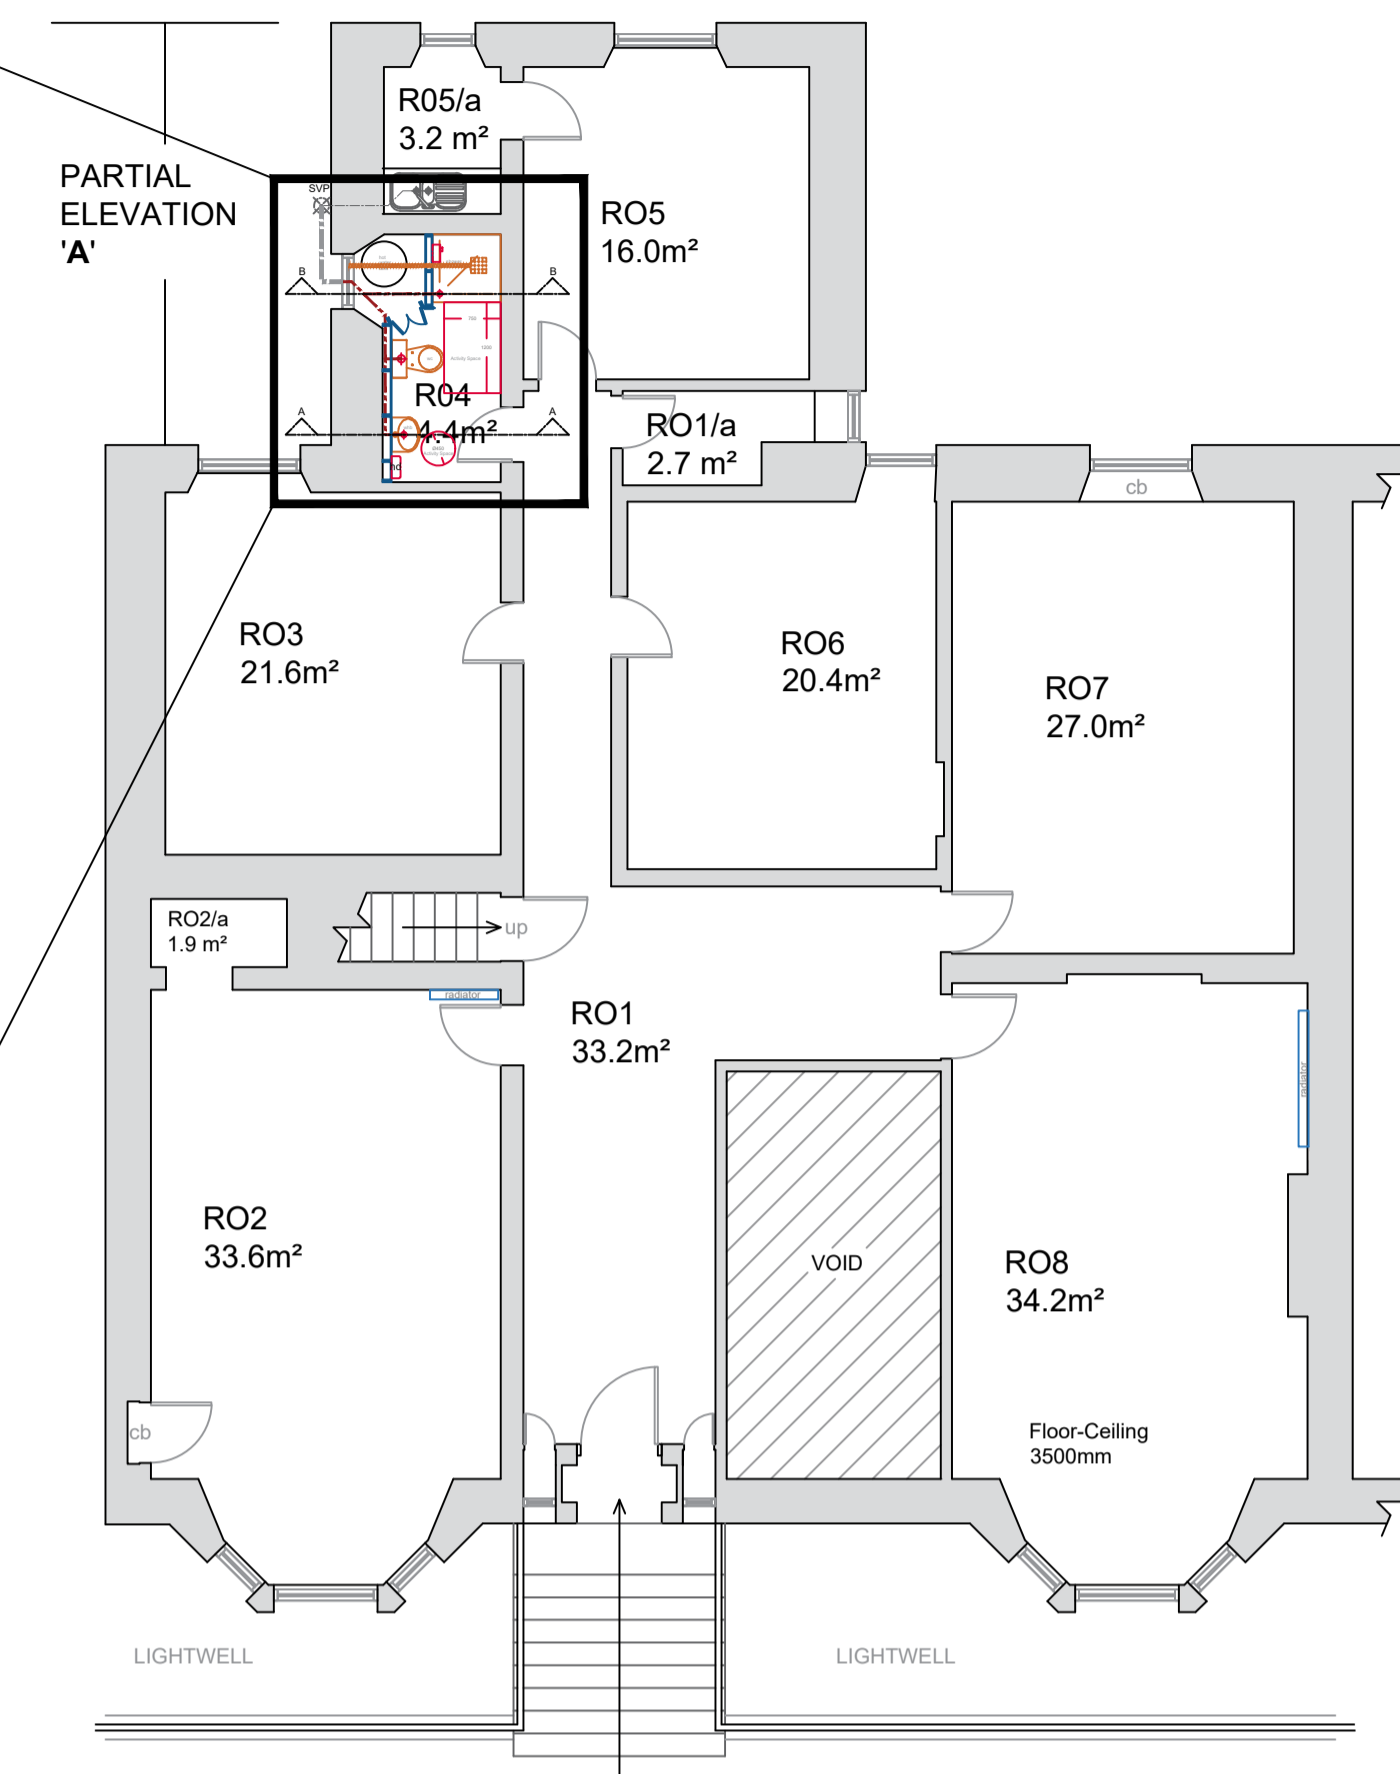


Ground Floor Plan

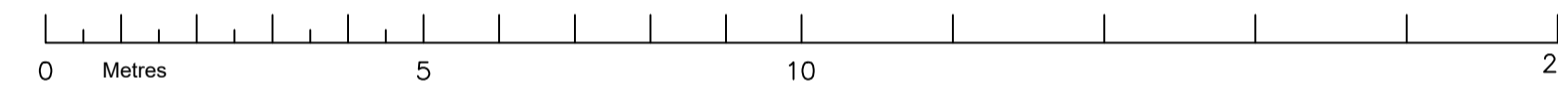


FLOOR PLAN - GENERAL ARRANGEMENT @ 1:100 on A1

- DRAINAGE**
- Soil Vent Pipe
 - 110mm drainage pop-up
 - 50mm whb trap
 - Internal drainage pipework
 - External drainage pipework
- HEATING & VENTILATION**
- LTHW radiator with TRV
 - Electric smart heater with thermostat (p-programmable)
 - Hot water storage tank
 - Extract vent grille
 - Extract ducting route
 - In-line extract fan
 - Extract fan terminal
 - Hand drier
 - Electric shower

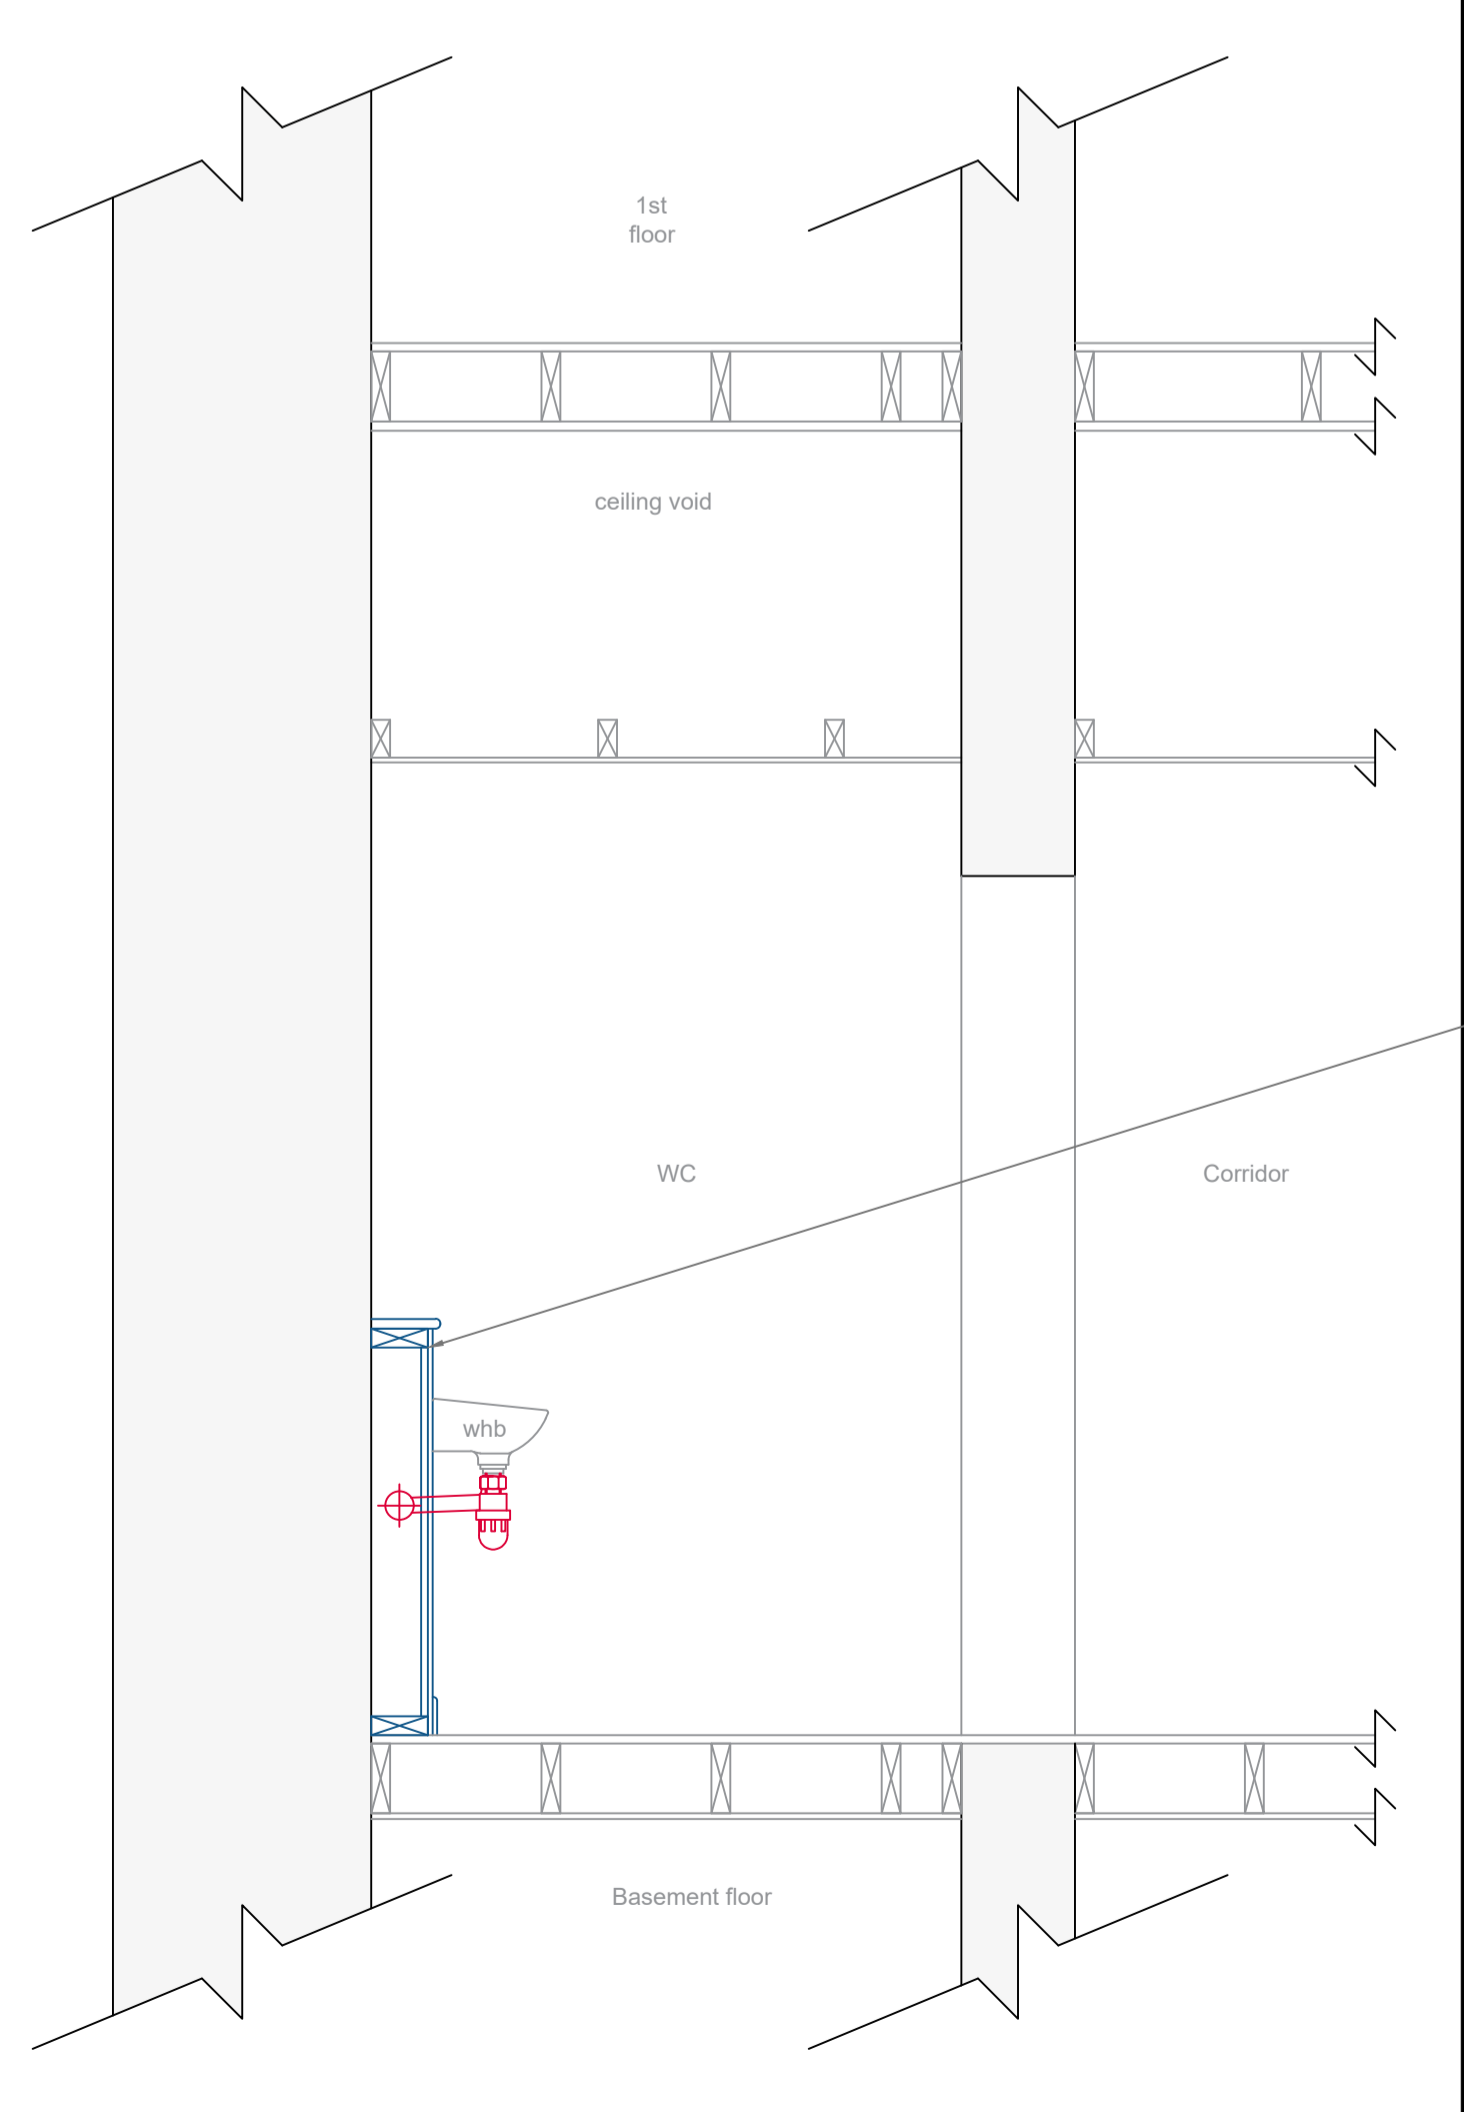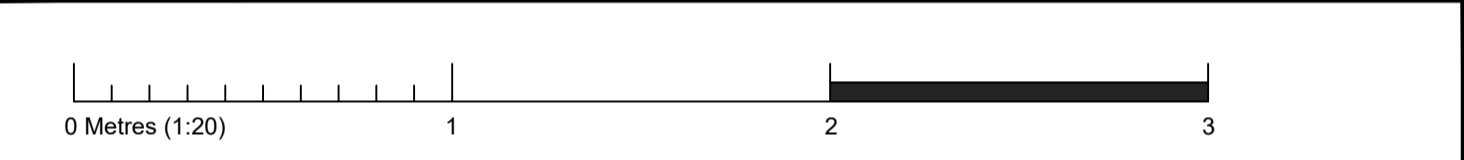


SECTION A-A @ 1:20 on A1

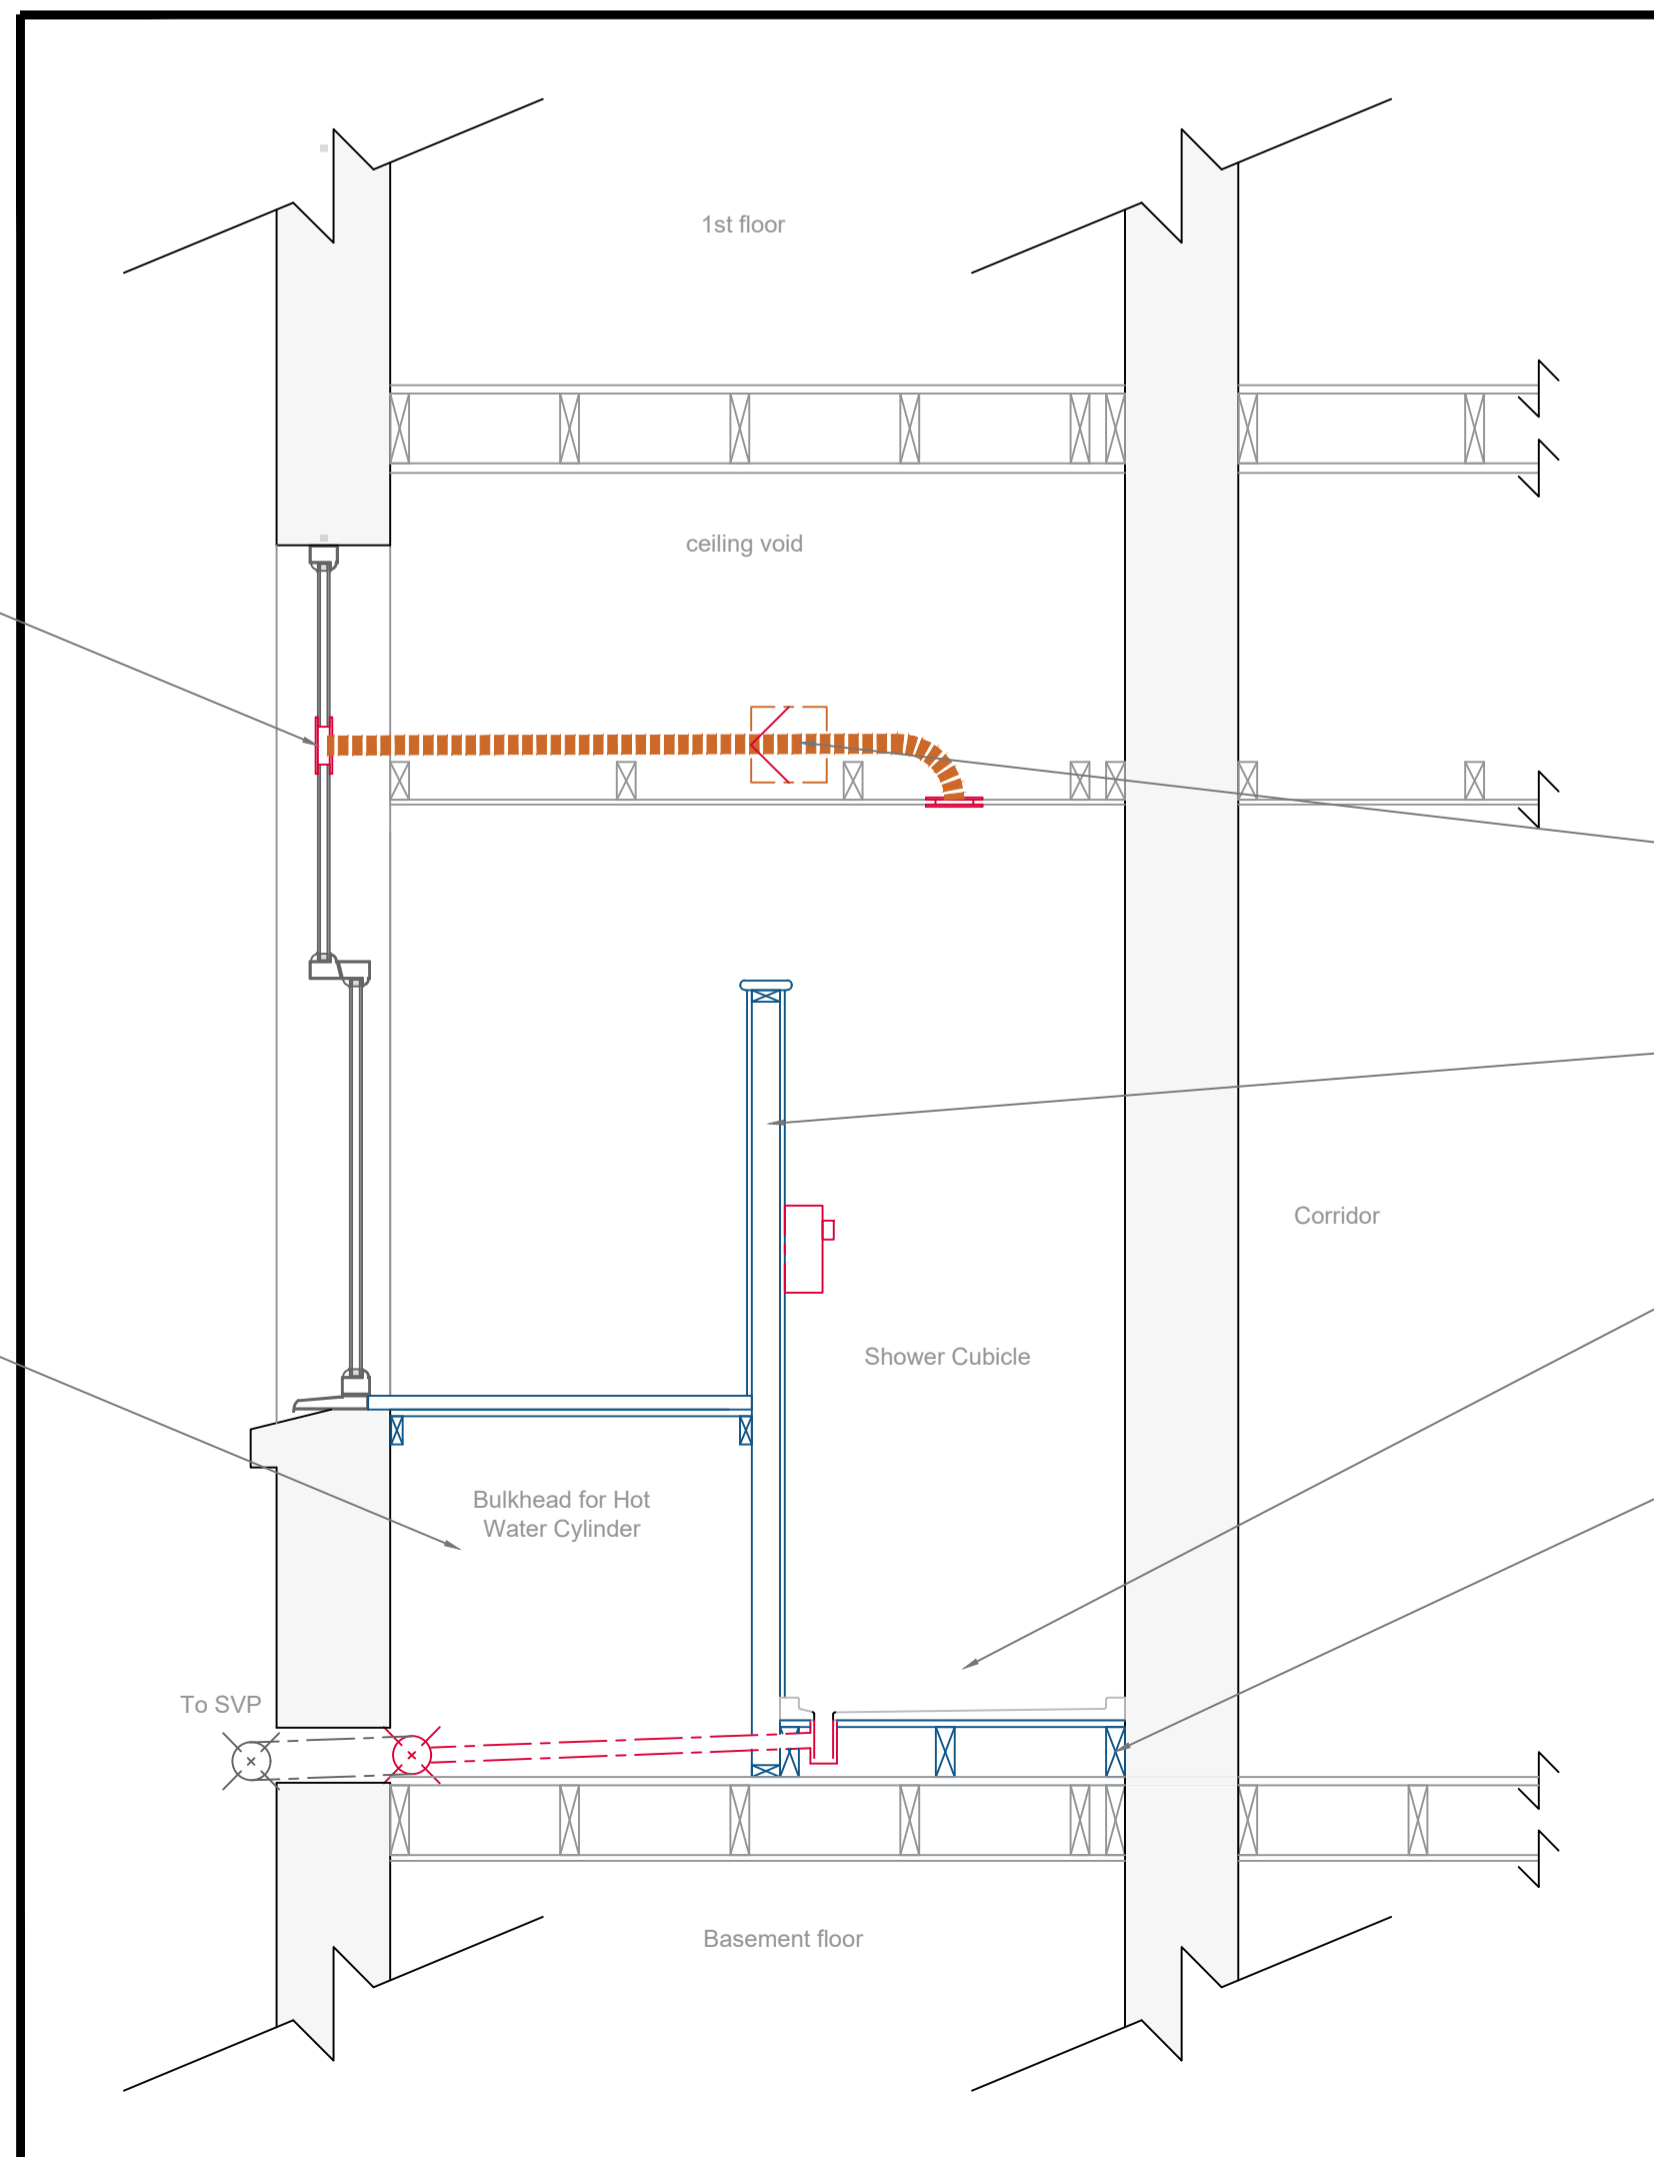


SECTION B-B @ 1:20 on A1

- Extract duct to terminate via cut-out on existing single glazing to upper sash
- Mechanical extract fan to be installed with intake terminal on existing false ceiling over shower
- Form new 2100mm high timber stud partition with high pressure laminate face to shower; moisture resistant plasterboard to rear
- Install new shower cubicle with high pressure laminate panelling to existing walls; glass screen door; and install new electric, pumped power shower
- Install new raised access deck to shower tray only

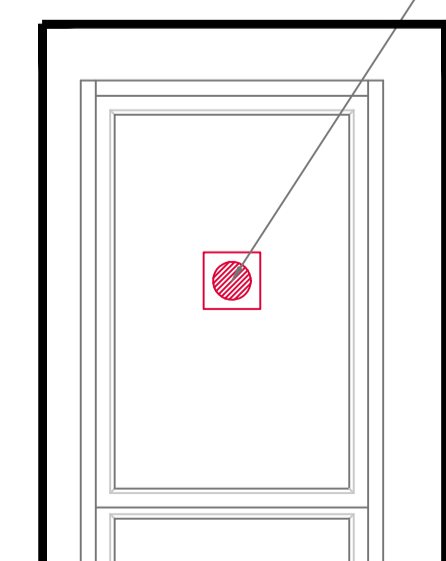

EXTRACT FAN TERMINAL @ 1:20 on A1

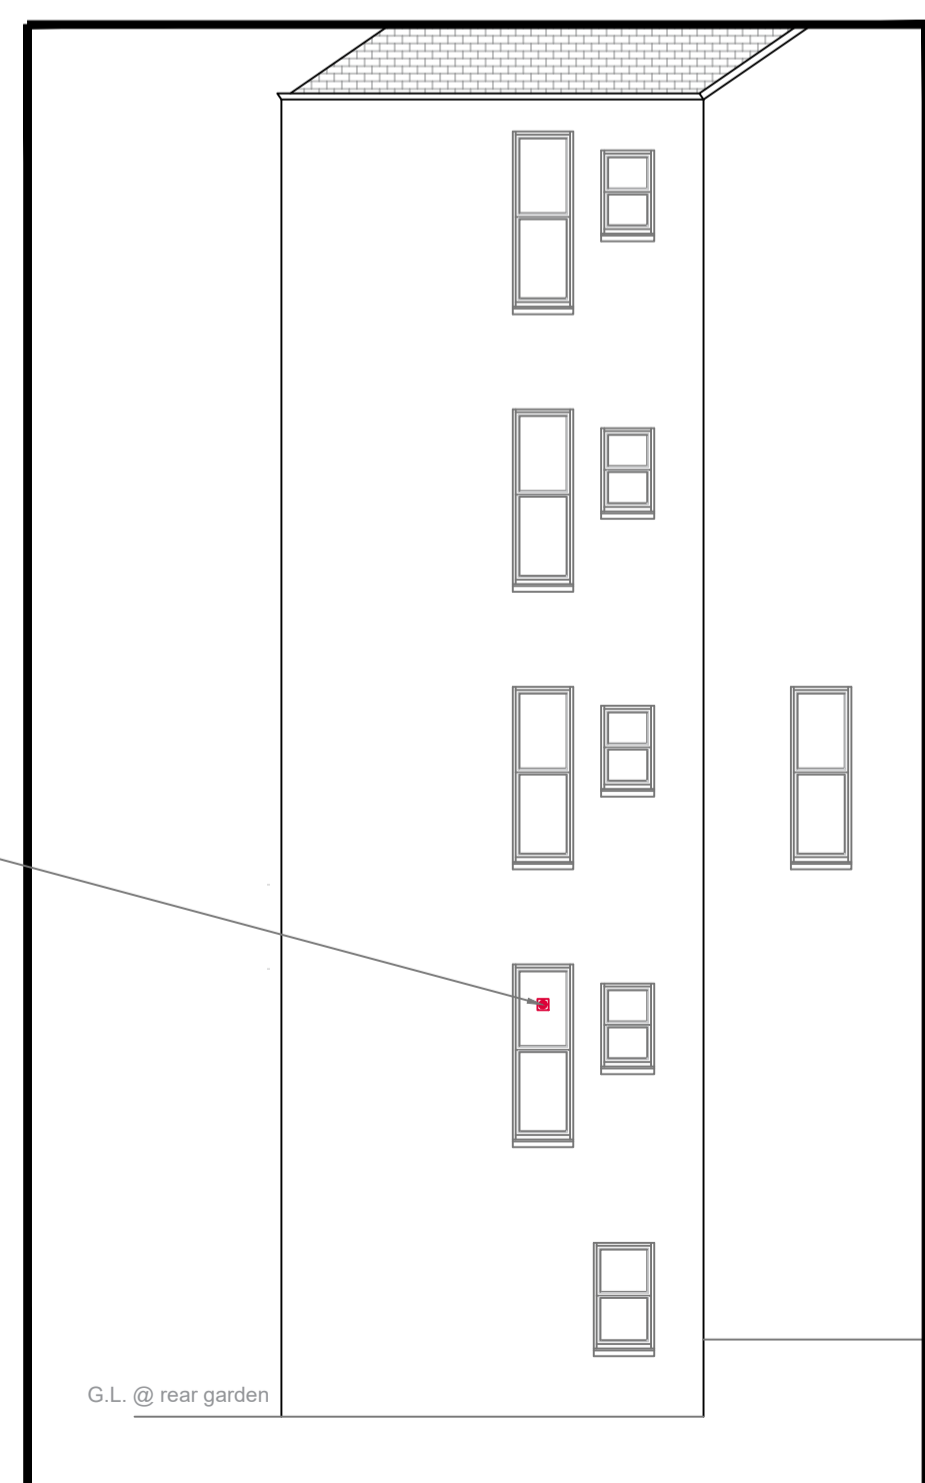

PARTIAL ELEVATION 'A' @ 1:100 on A1

giving nature a home
rspb Scotland
 10 PARK QUADRANT, GLASGOW, G3 6BS

Drawn by:	Date:	Scale:	Format:
AR	040620	As Stated	A1
Issue			
Listed Building Consent			
Project			
Alterations to ground floor WC			
Drawing			
As Proposed			
Site Reference:	Building Ref:	Drawing No.	Rev.
SSRO 01		002	A
Revision			Date
A Partial Elevation 'A' added - to show extract terminal			24/06/21

Do Not Scale. Dimensions from Drawings. All dimensions to be verified on site, and any discrepancy to be notified to RSPB.