


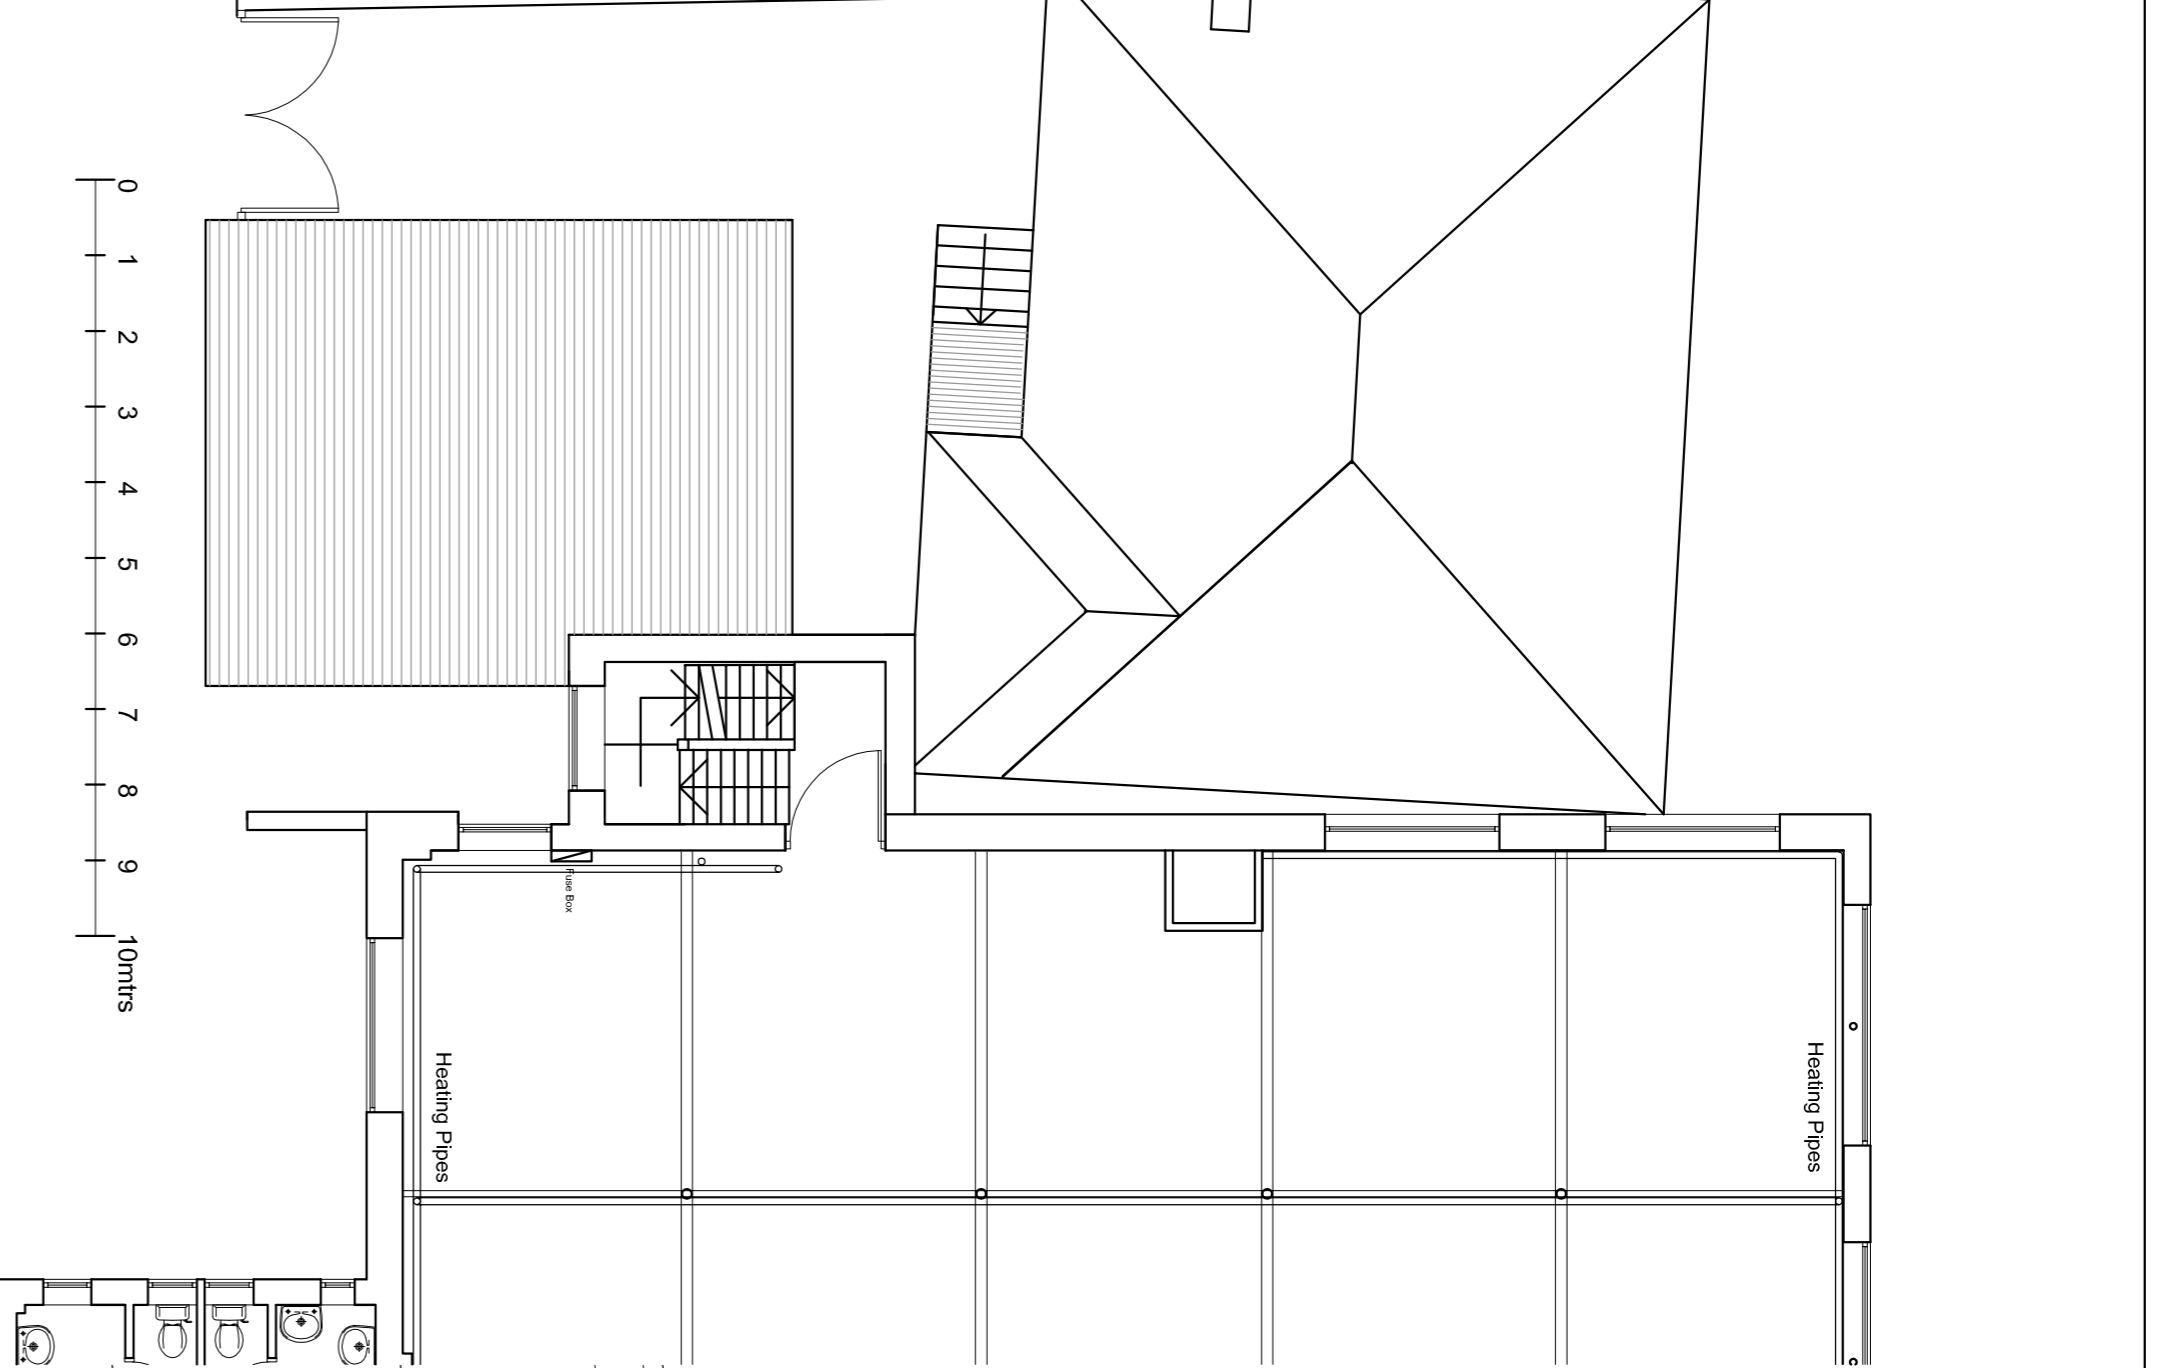


Proposed Ground Floor Plan
Scale 1:100




Proposed First Floor Plan
Scale 1:100




Proposed Roof Plan
Scale 1:100

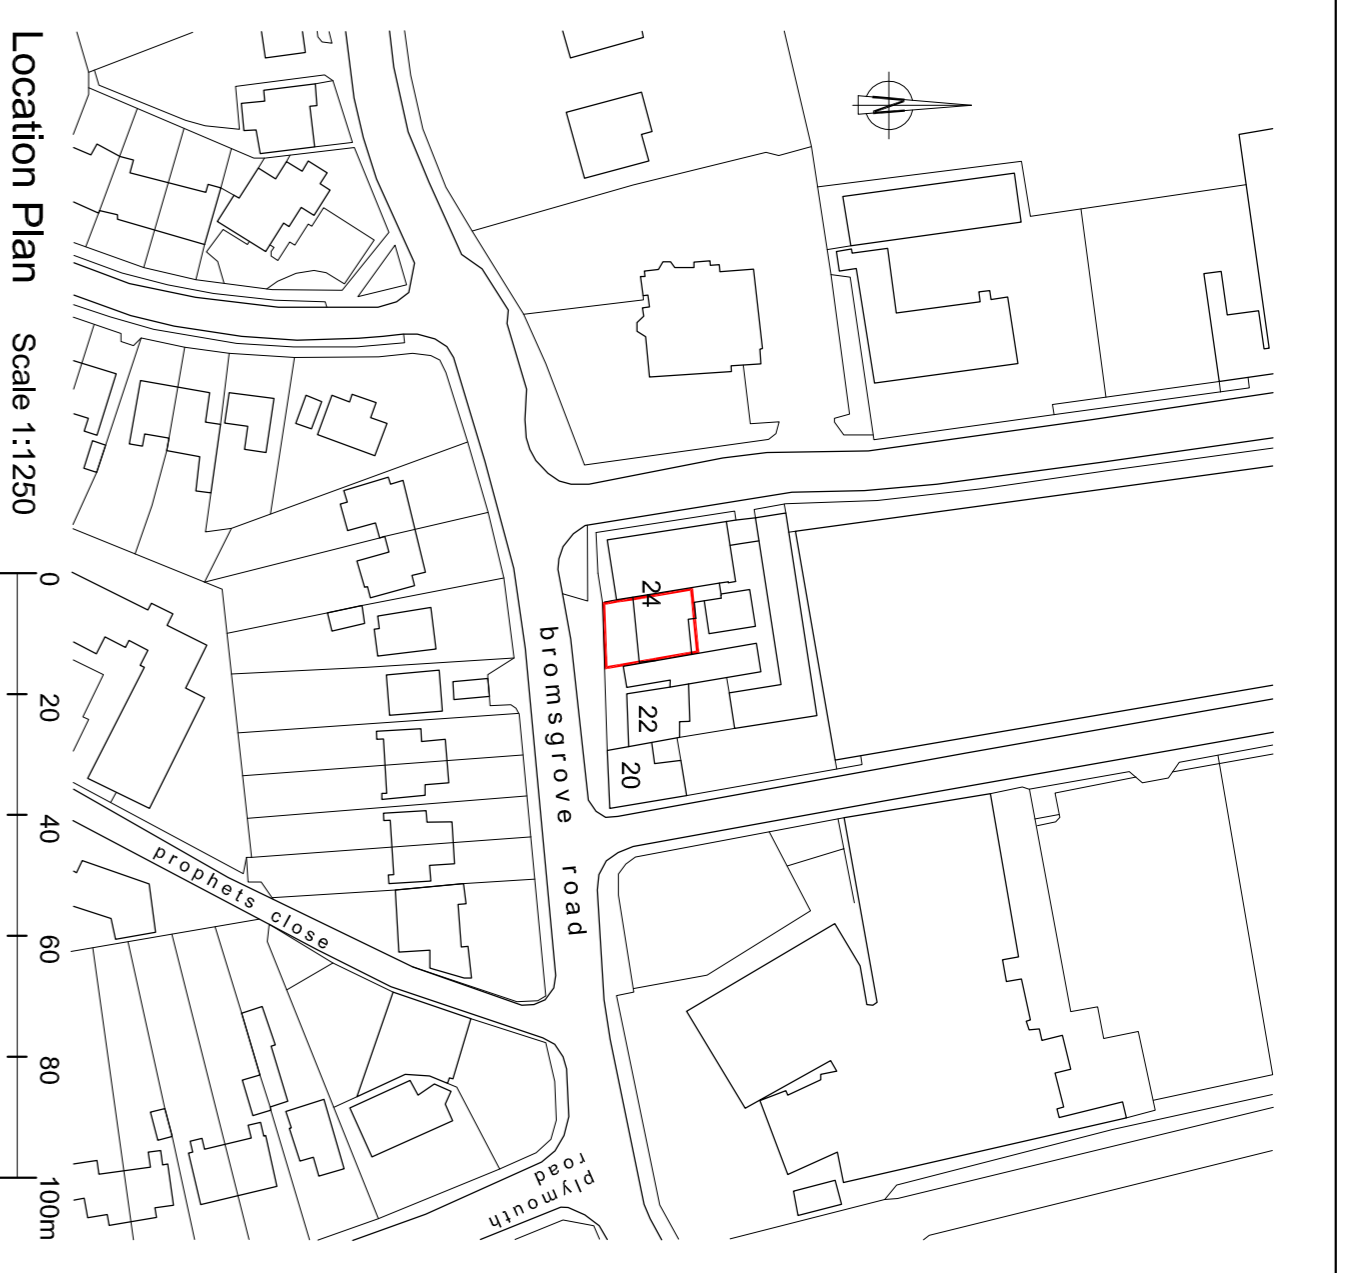


Location Plan
Scale 1:1250

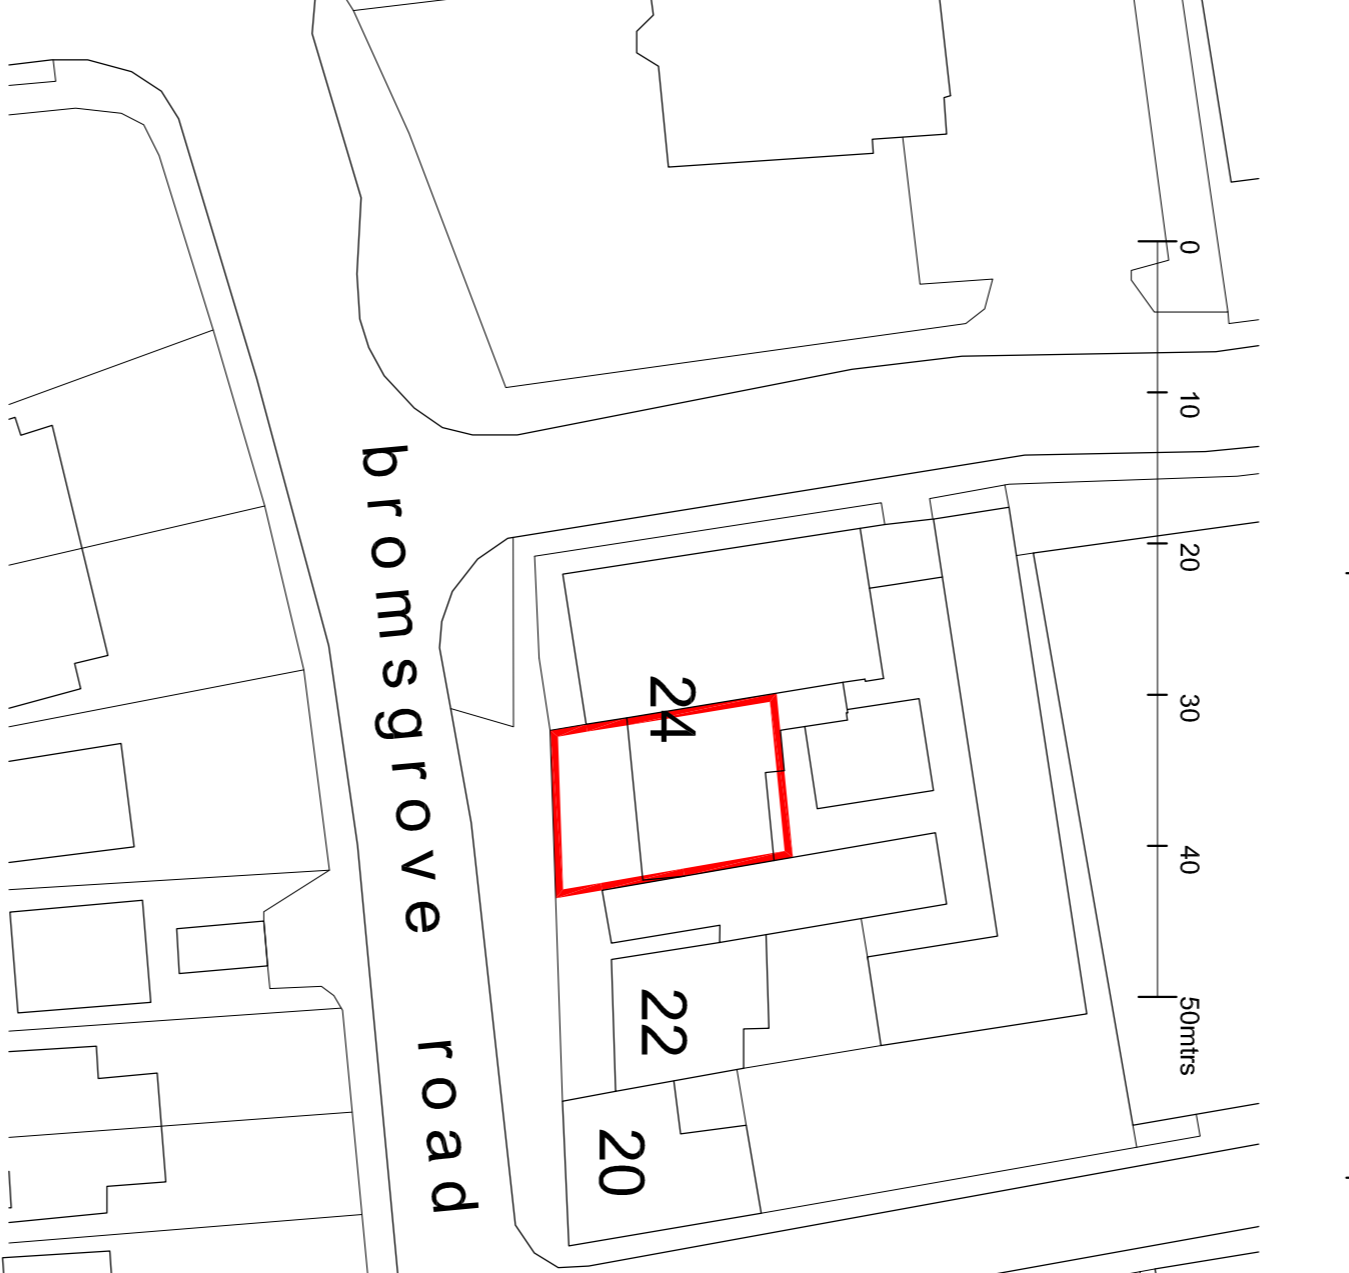


Existing Block Plan
Scale 1:500

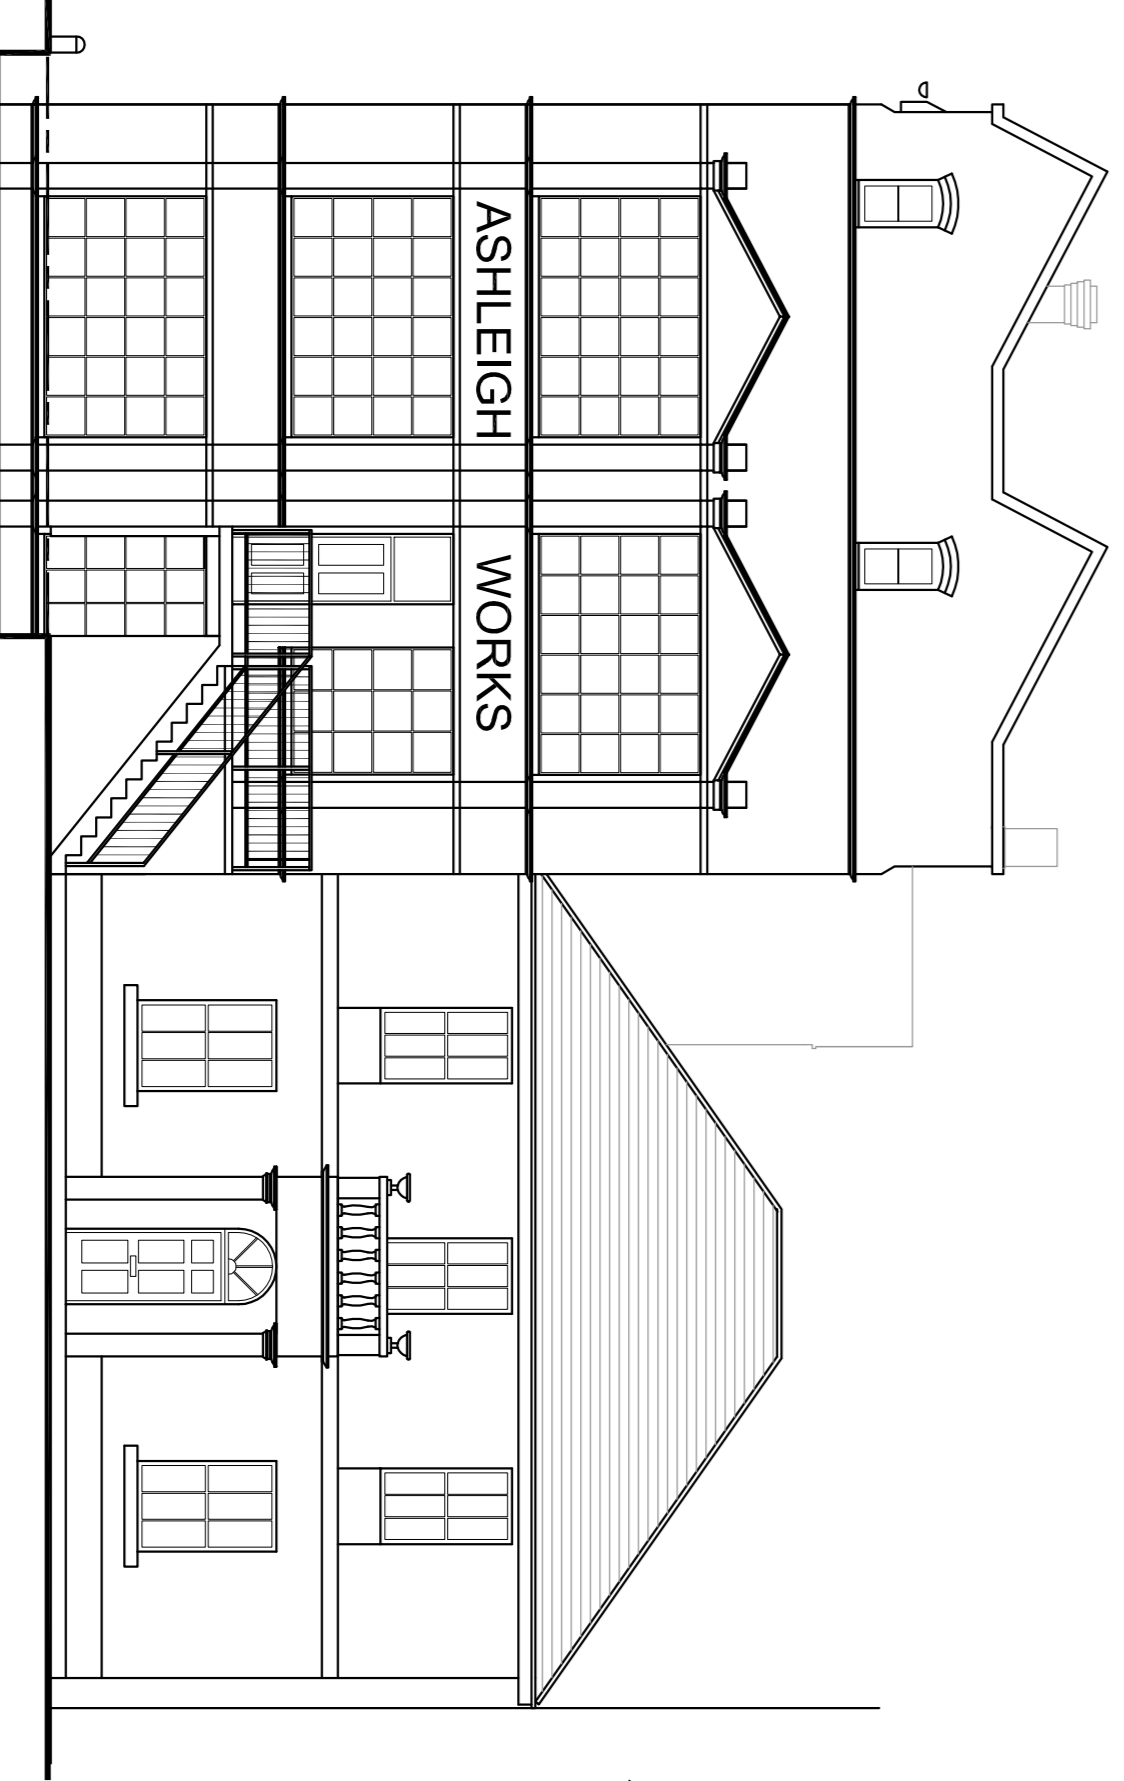

Proposed Front Elevation (Bromsgrove Road)
Scale 1:100

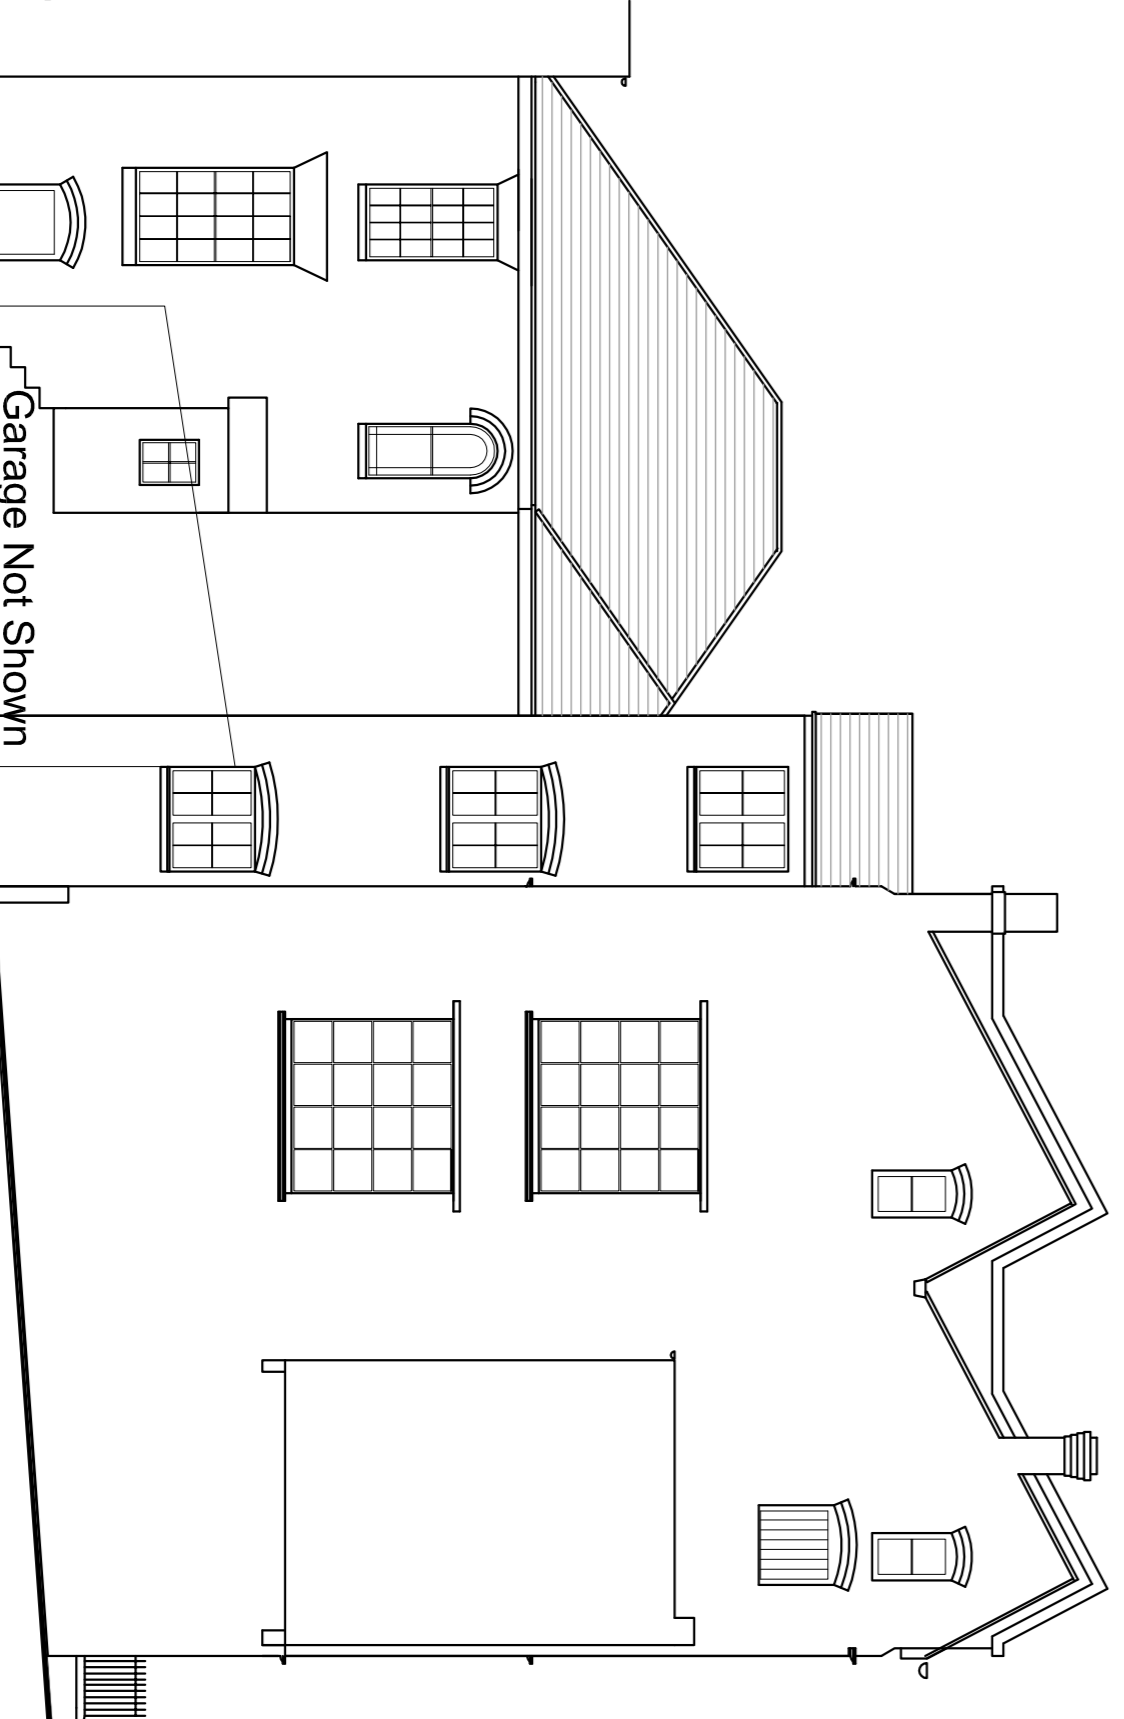

Proposed Rear Elevation
Scale 1:100

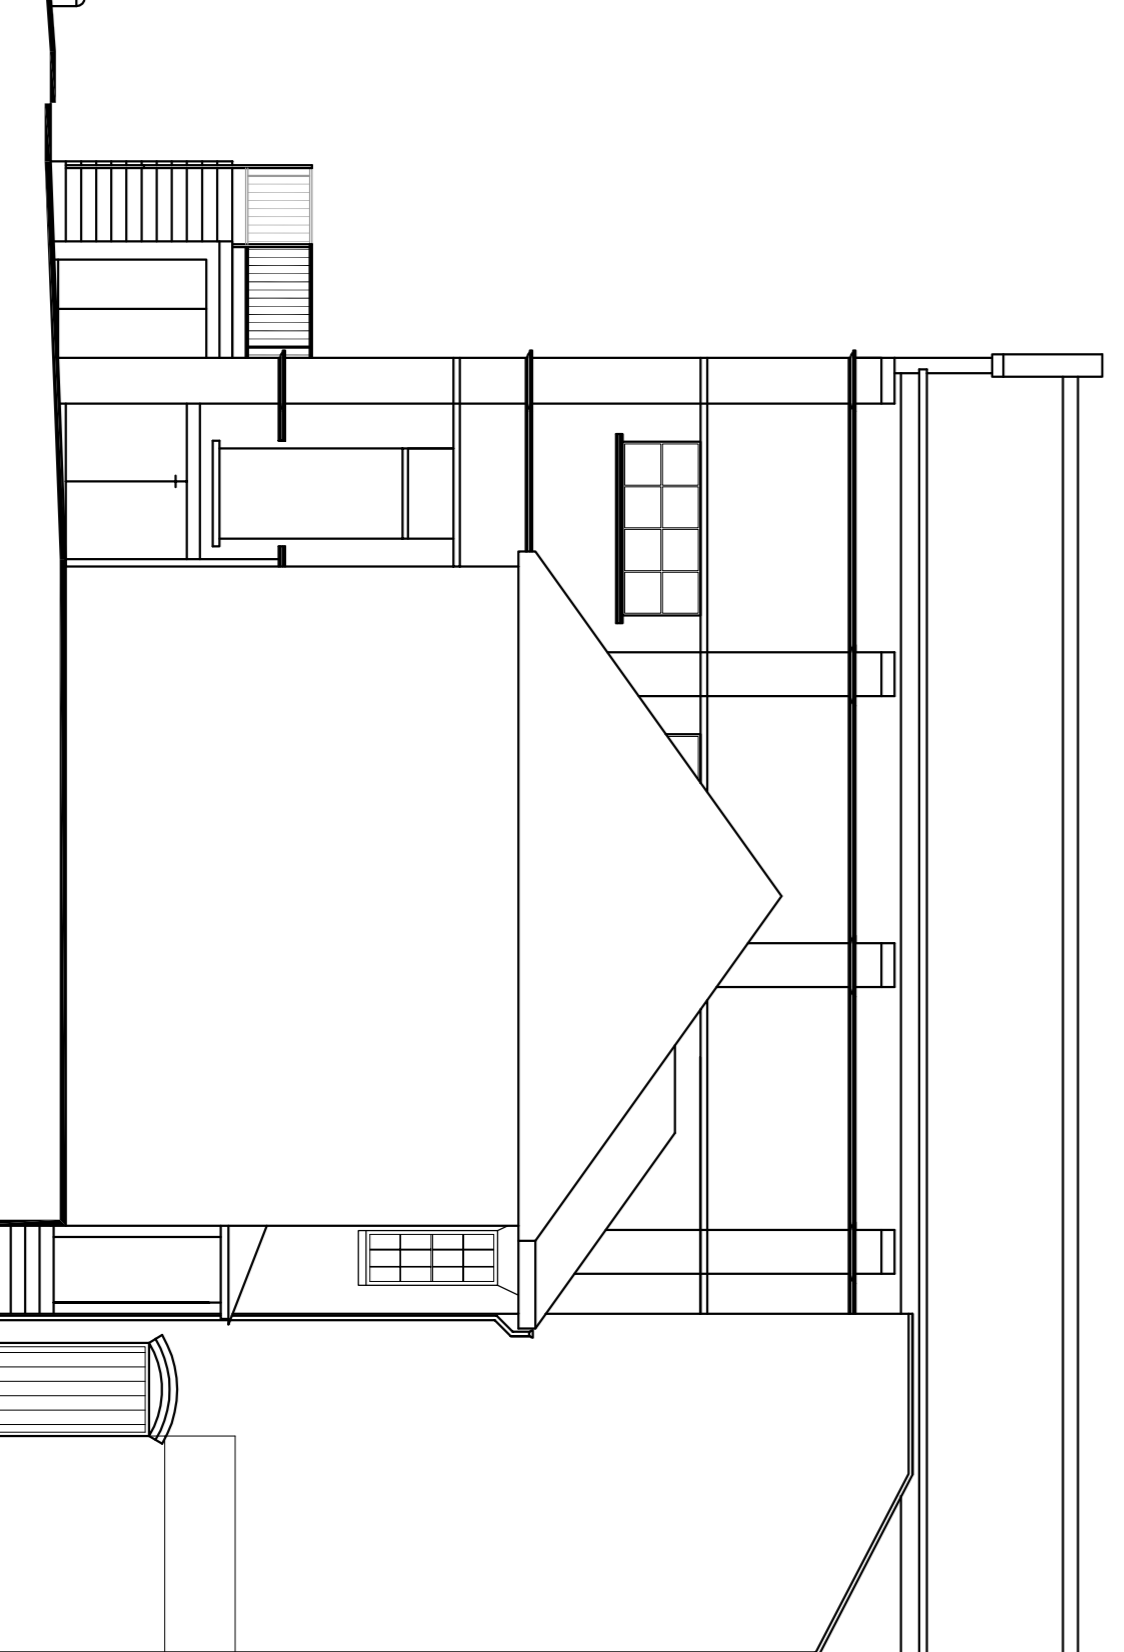

Proposed Side Elevation (Court Yard)
Scale 1:100

ALL DIMENSIONS ARE TO BE CHECKED ON SITE PRIOR TO CONSTRUCTION. DIMENSIONS SPECIFICATION AND SITE DIMENSIONS.


THE CLIENT IS ADVISED OF THEIR DUTY UNDER THE PARTY WALL ETC ACT 1996 TO NOTIFY ADJOINING NEIGHBOURS OF ANY WORKS TO BE UNDERTAKEN WITHIN THE MINIMUM PRESCRIBED TIME PERIOD.

THE CONTRACTOR IS REQUIRED TO TAKE READ AND UNDERSTOOD ALL CONDITIONS AND NOTES ATTACHED TO THE PLANNING NOTICE OF DECISION AND SERVE ANY NOTICES REQUIRED THEREIN, BEFORE COMMENCING THE WORKS.

HIGHBURY DESIGN
Chartered Architects Project Managers CDM Co-ordinators
HIGHBURY HOUSE
11 HOTJIT ROAD, STUDELEY
WARWICKSHIRE B80 7NX
Tel/Fax: 01457 657092
Email: hbd@hbd.co.uk
www.highburydesign.com

CLIENT
Mrs V. Wilkinson

PROJECT
The Villa, Ashleigh Works
Bromsgrove Road
Redditch, B97 4QY

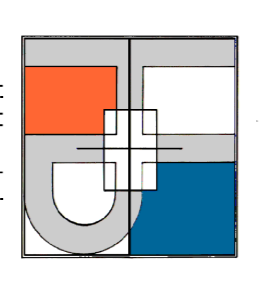

REVISION	DESCRIPTION	DATE	BY	CHECK

TITLE	The Villa - Proposed Floor Plans			
Date	Scale	Drawn	Drawing No	Rev
28.07.16	1:100	LCF	2/30_011	GP