




Existing side elevation

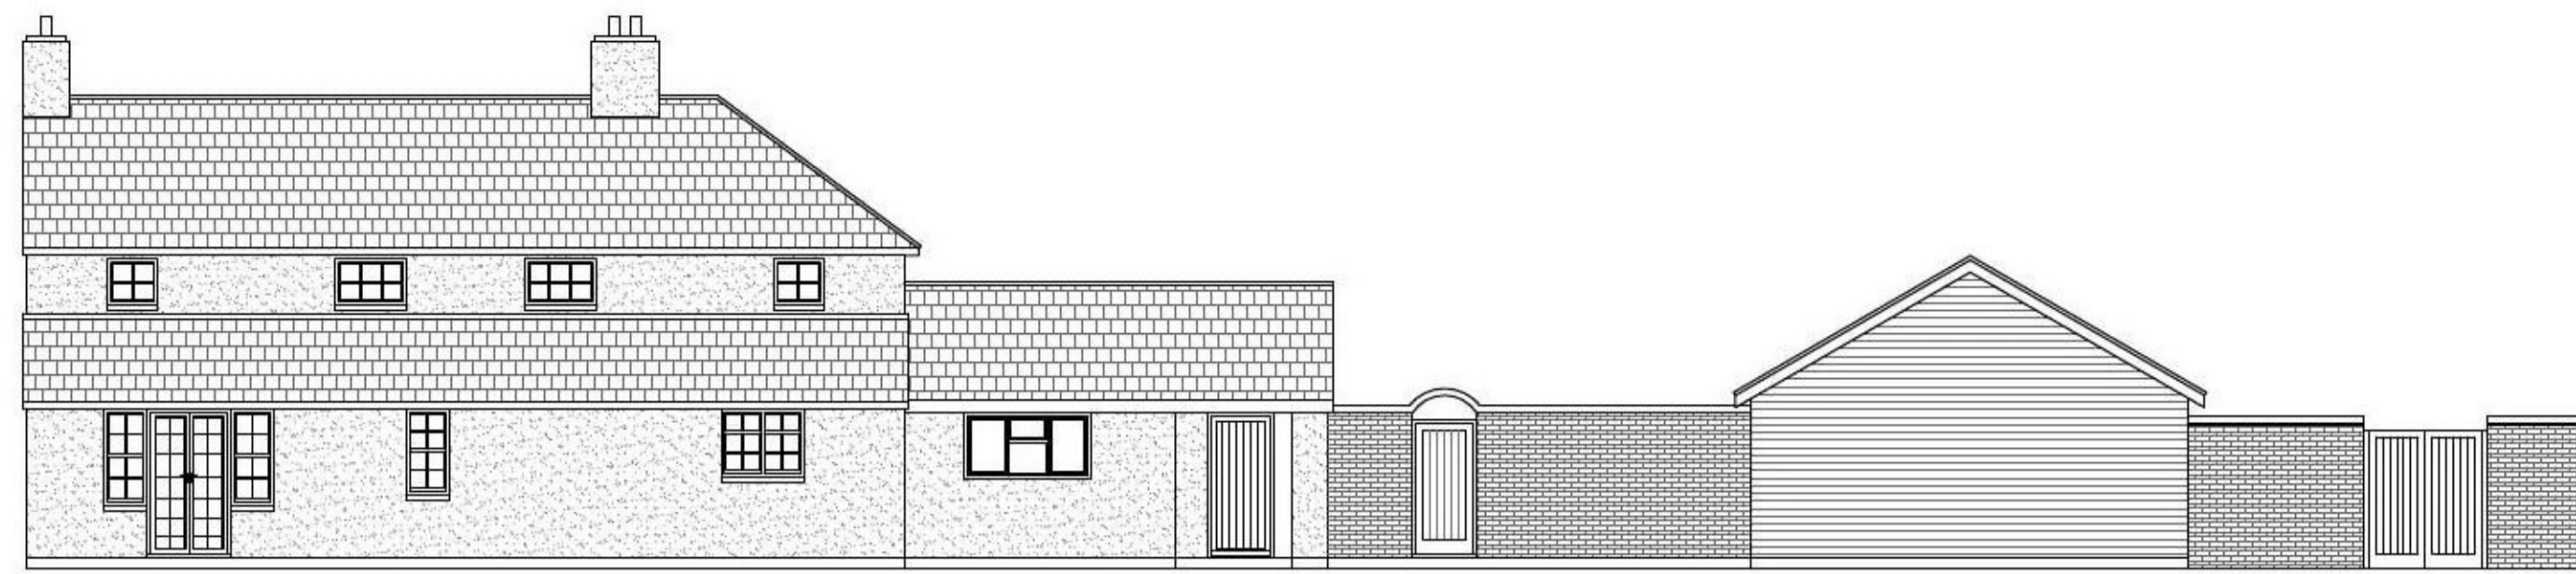


Existing rear elevation

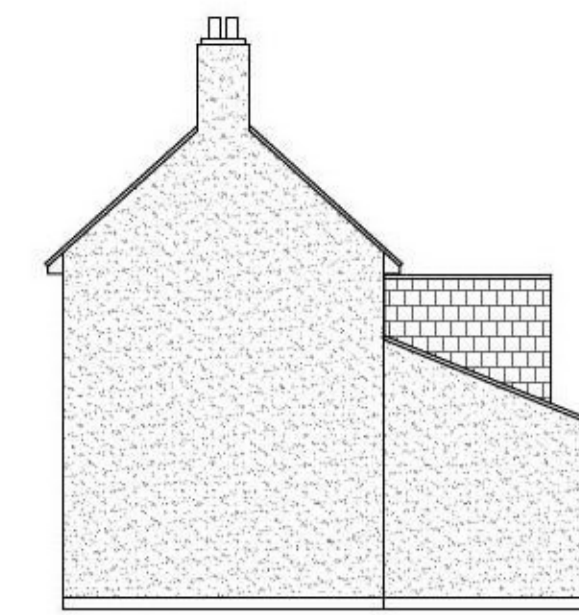


Existing side elevation

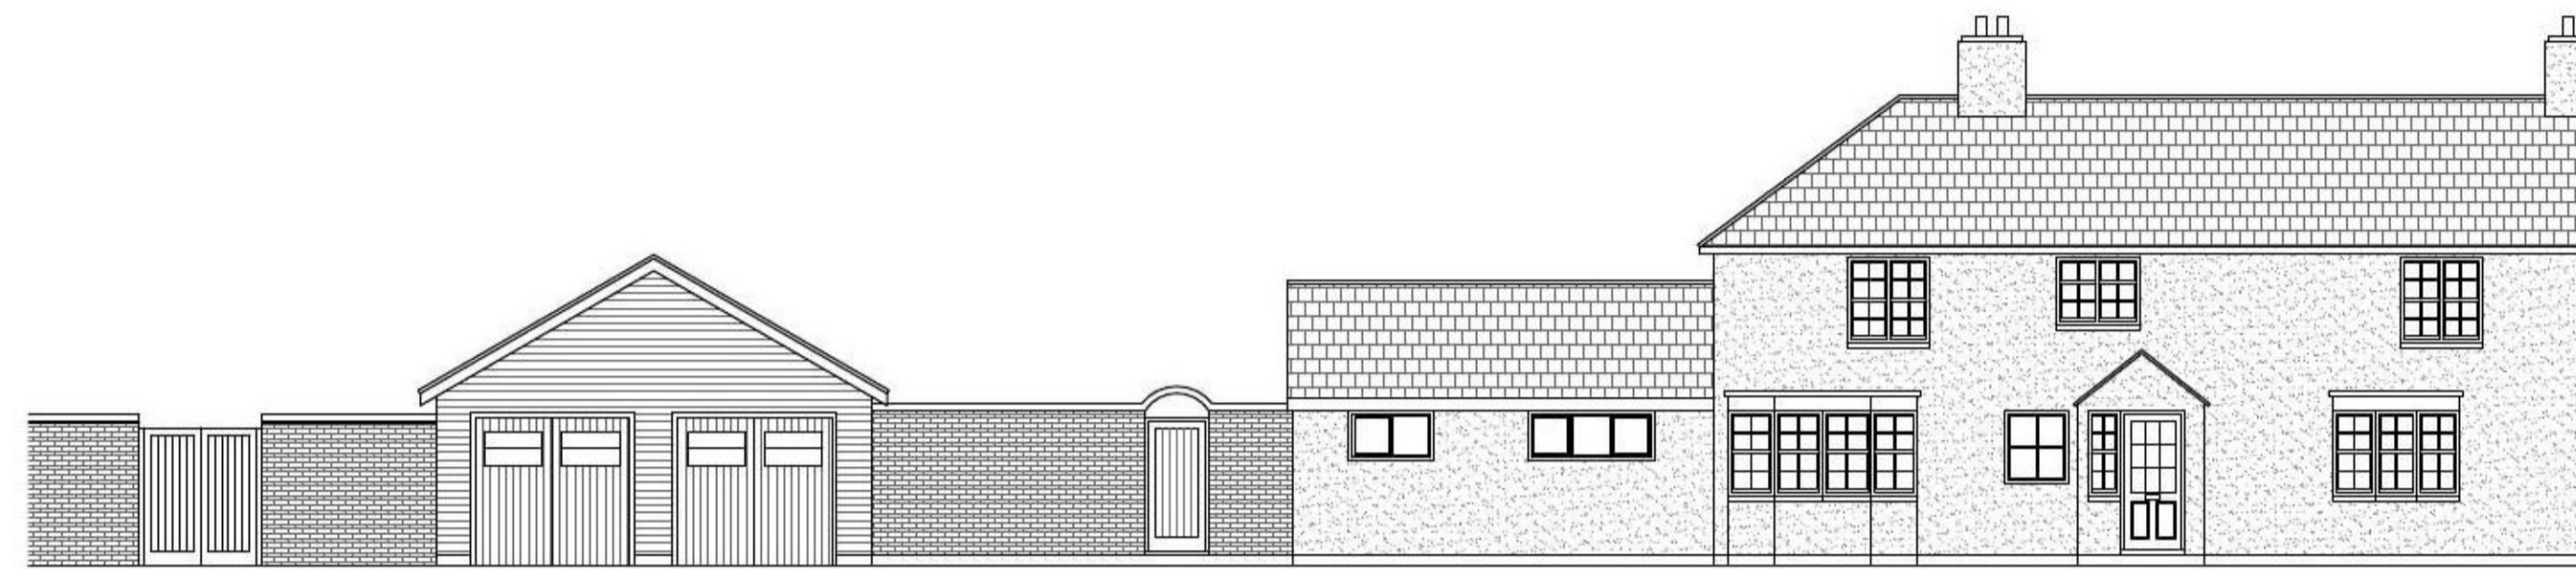


Existing front elevation

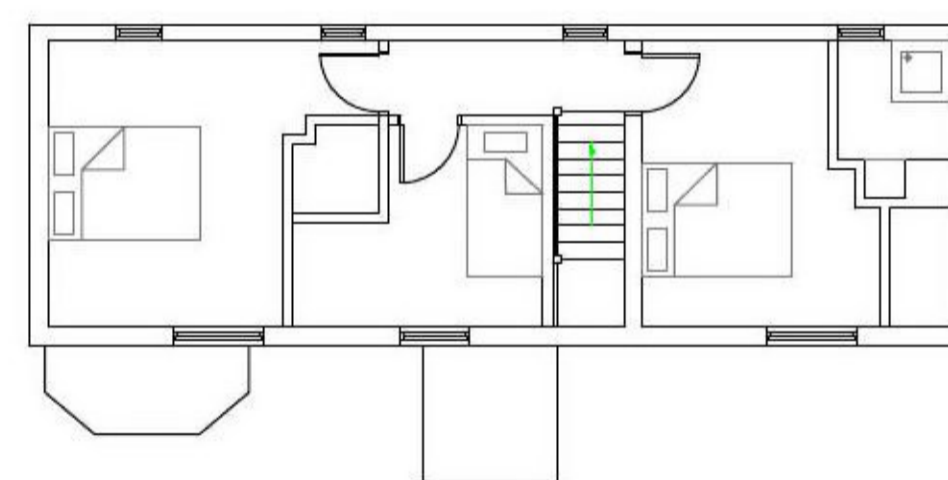

Existing first floor layout

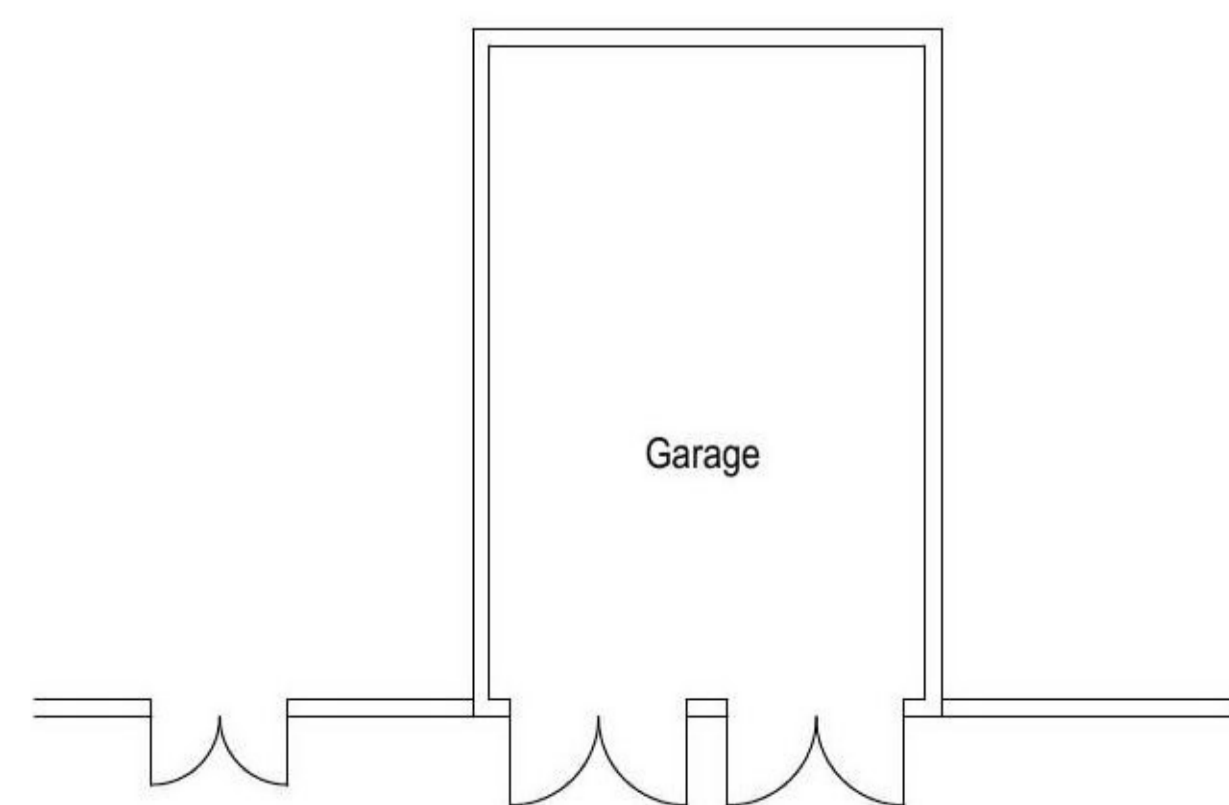


Garage

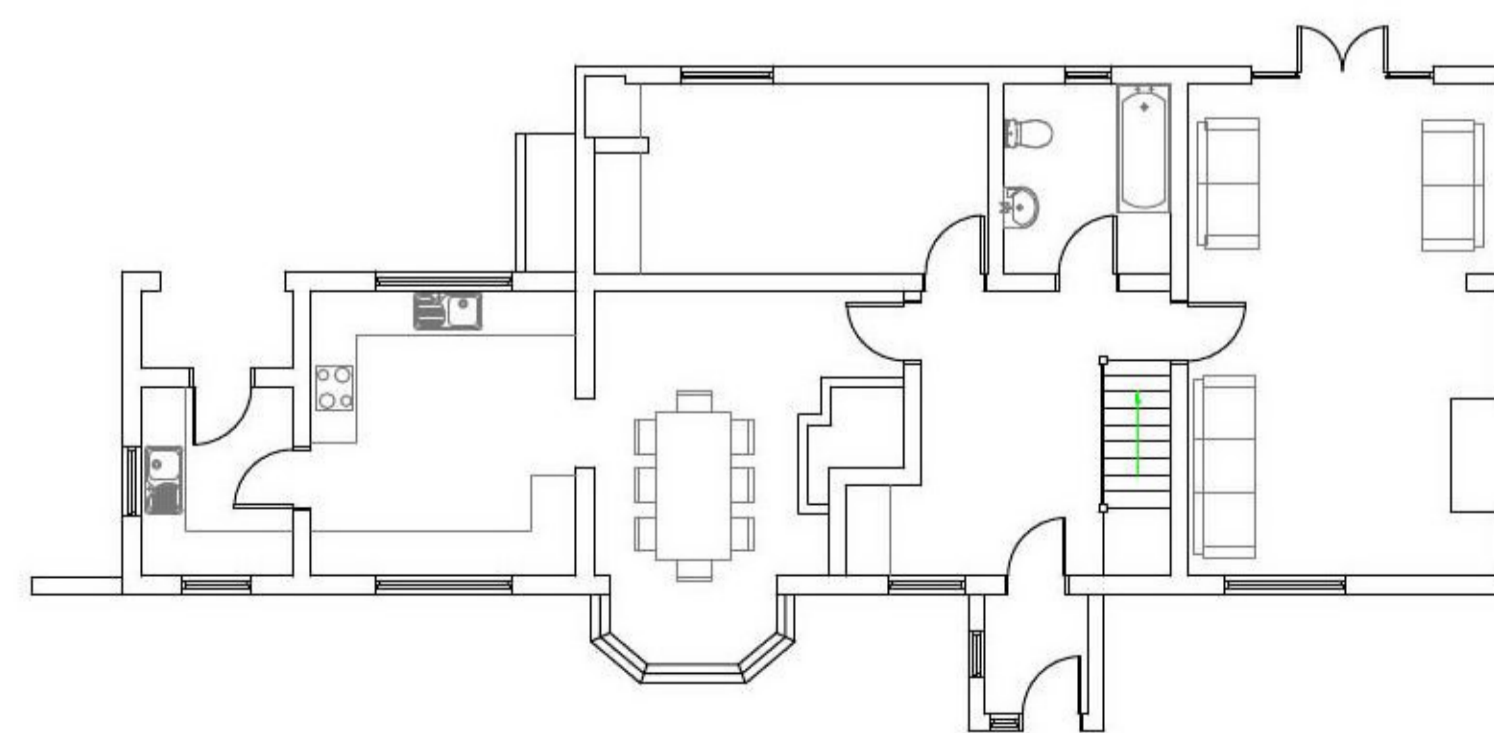

Existing ground floor layout

Boundary

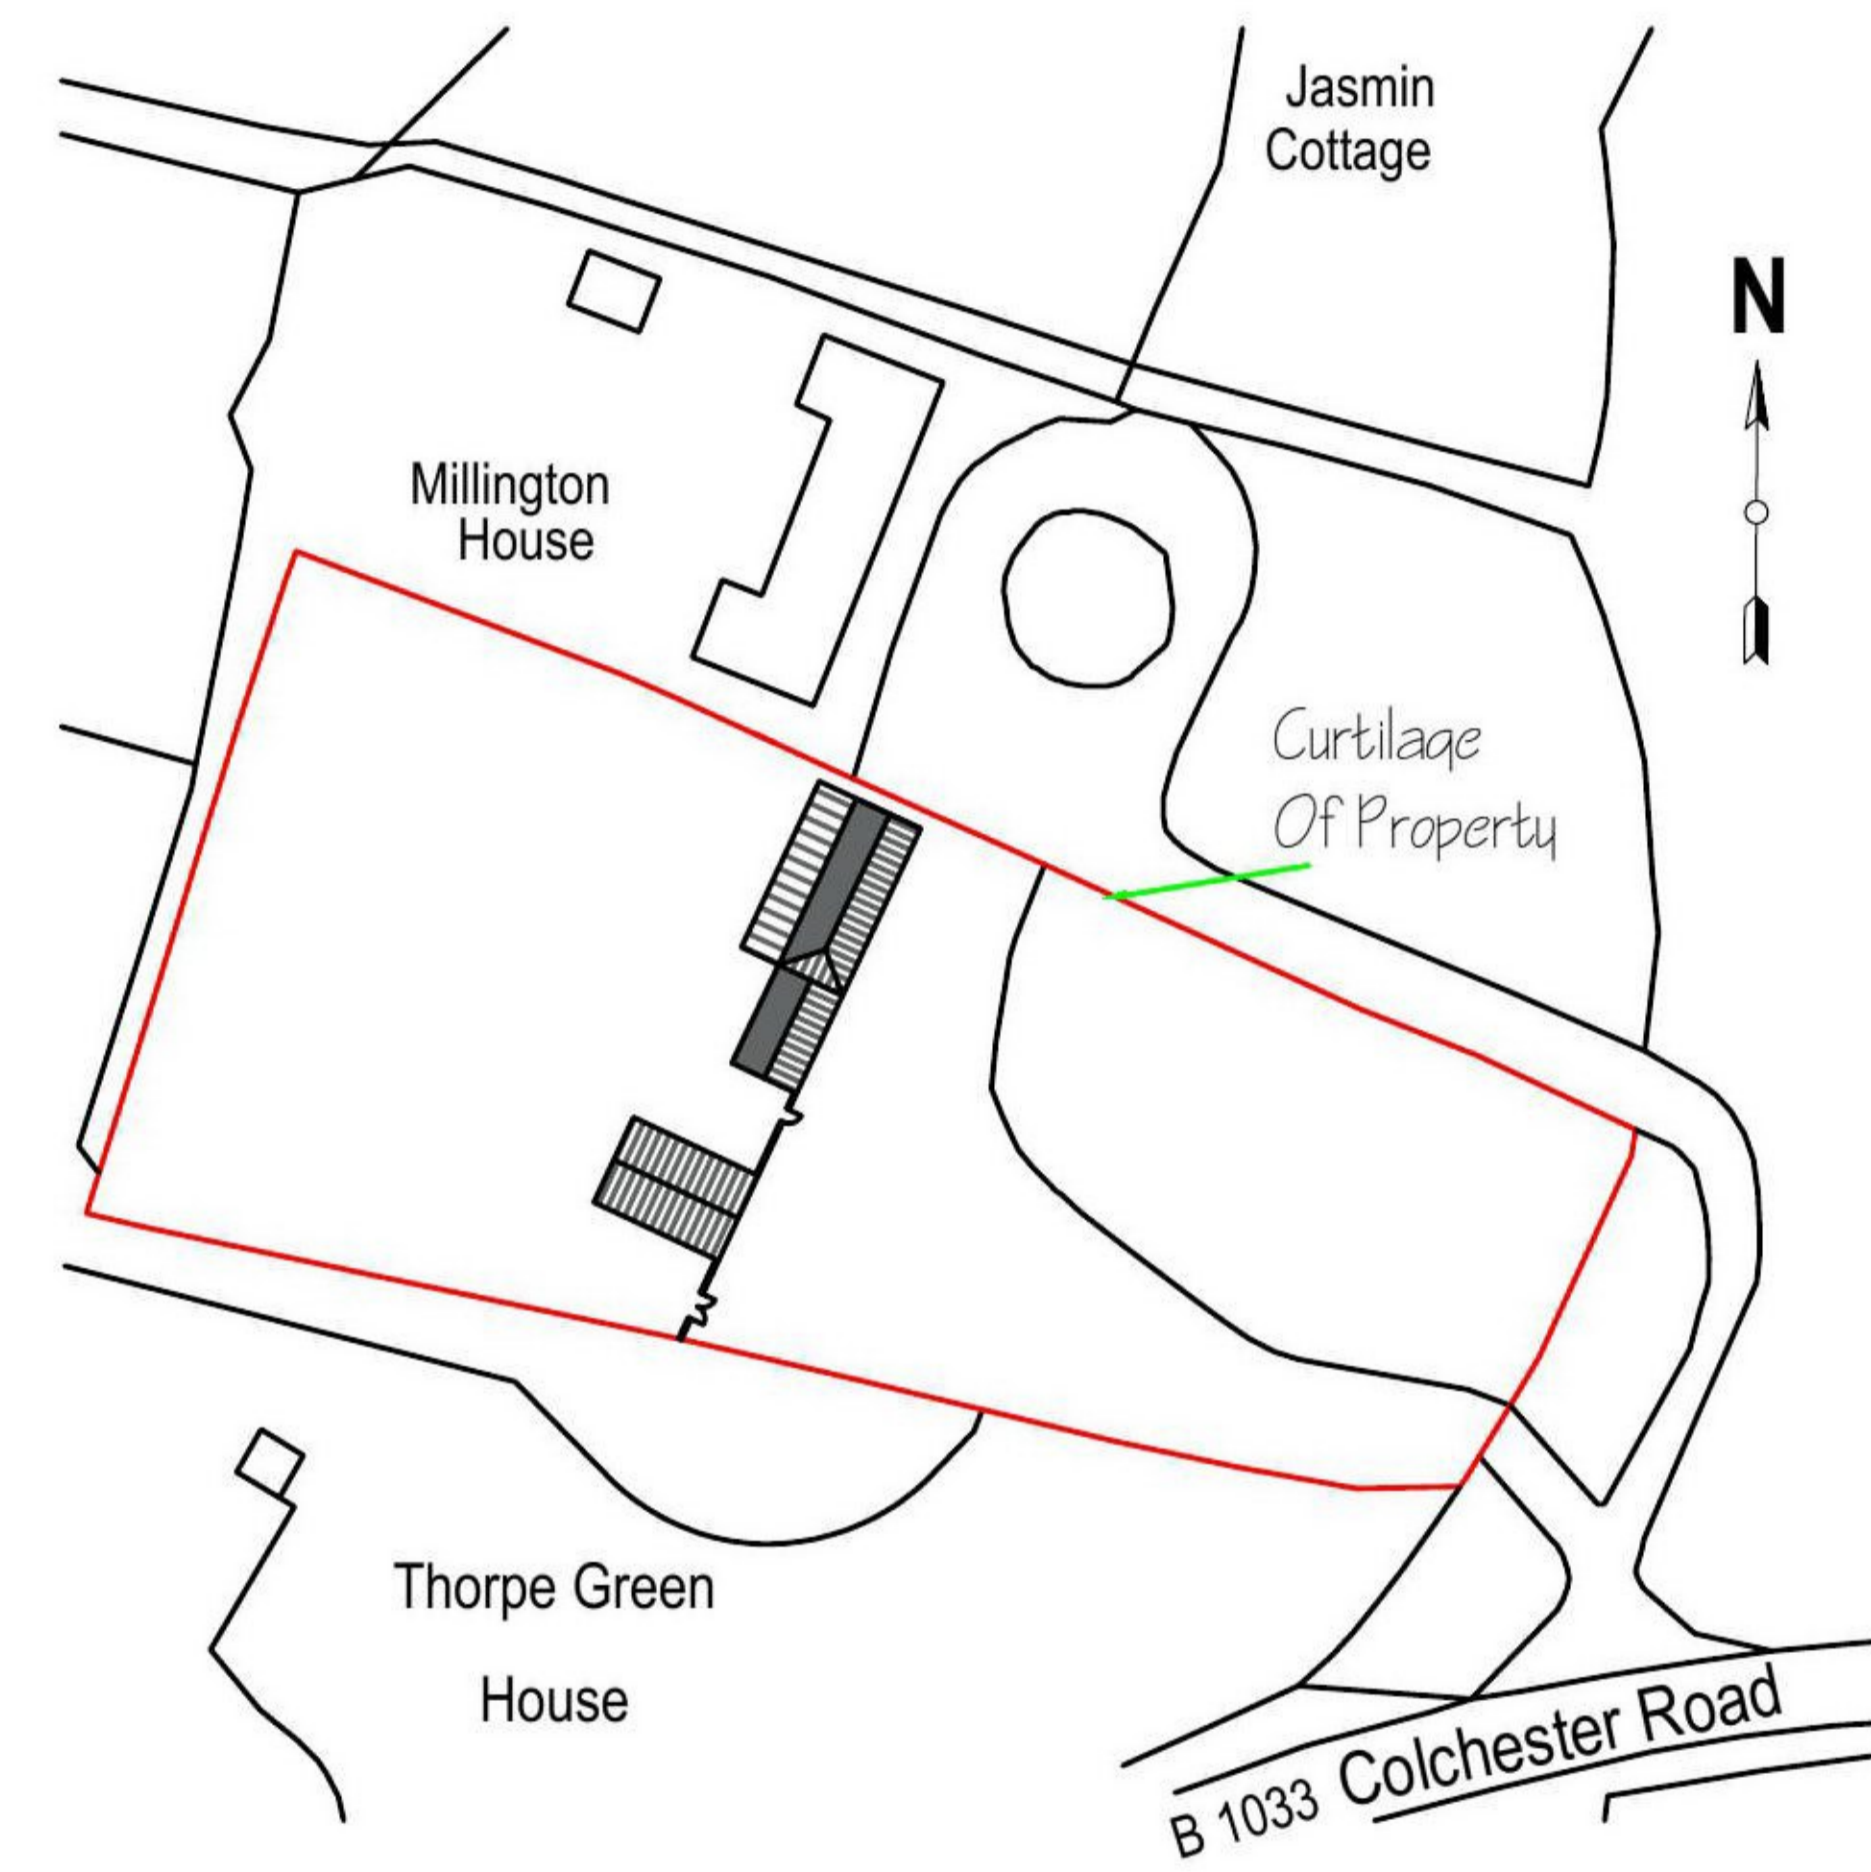

Existing Block plan 1:500

<table border="1"> <tr> <td>REV</td> <td></td> </tr> <tr> <td>1b</td> <td>17-05-2021 Alt for TDC</td> </tr> </table> <p><small>COPYRIGHT: This drawing is copyright and must not be reproduced without written consent. All Measurements to be checked on-site. Do not scale from this drawing.</small></p>	REV		1b	17-05-2021 Alt for TDC	<p><b>Willow Green Cottage</b> Colchester Road Thorpe Le Soken Clacton On Sea Essex CO16 0AB</p>	<p>Existing Elevations And Layouts.  Existing Block Plan.</p>
REV						
1b	17-05-2021 Alt for TDC					
<p><b>Wright Ruffell Cameron</b> Architectural Design Service</p> <p>Beaver House Plough Road Centre Great Bentley Essex CO7 8LG</p> <p>Tel: 01206 250601 Fax: 01206 251443 e-mail: [redacted] Web Site: wrcads.co.uk</p>	<p>Paper Size A1 SCALE 1:100,1:500 DATE 21/04/2021 PROJECT NO. 1881 DWG. NO. P01b</p>	<p>DRAWN BY <b>Andy Cameron</b></p> <p>CHECKED BY <b>Roger Wright</b> BSc(hons)</p>				