



Existing side elevation

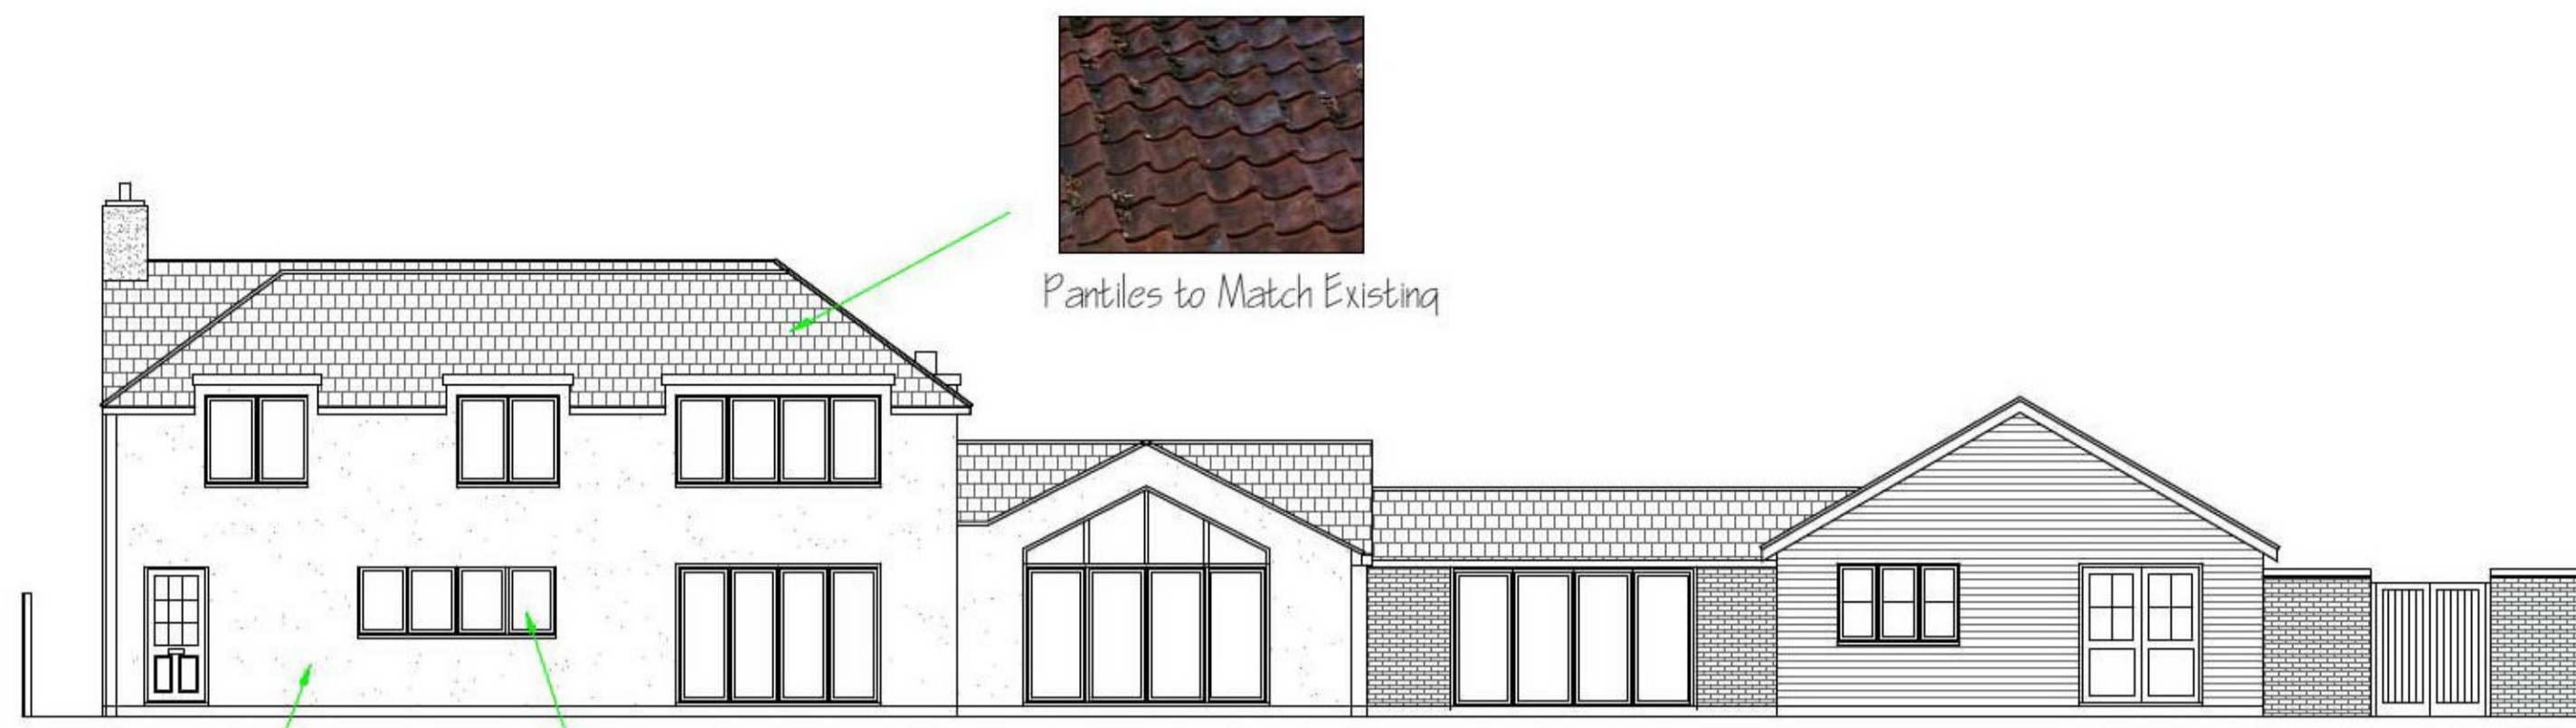


Proposed rear elevation

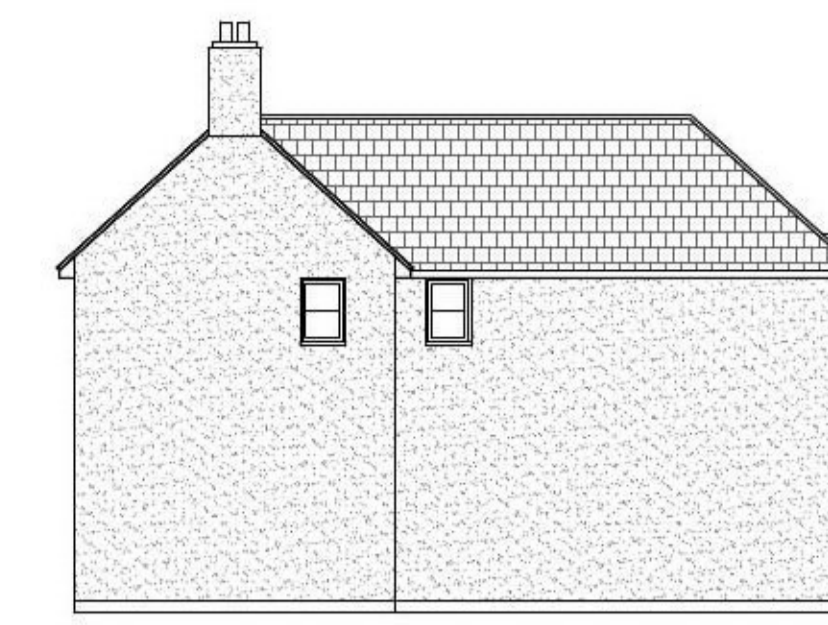


Proposed side elevation




Proposed front elevation

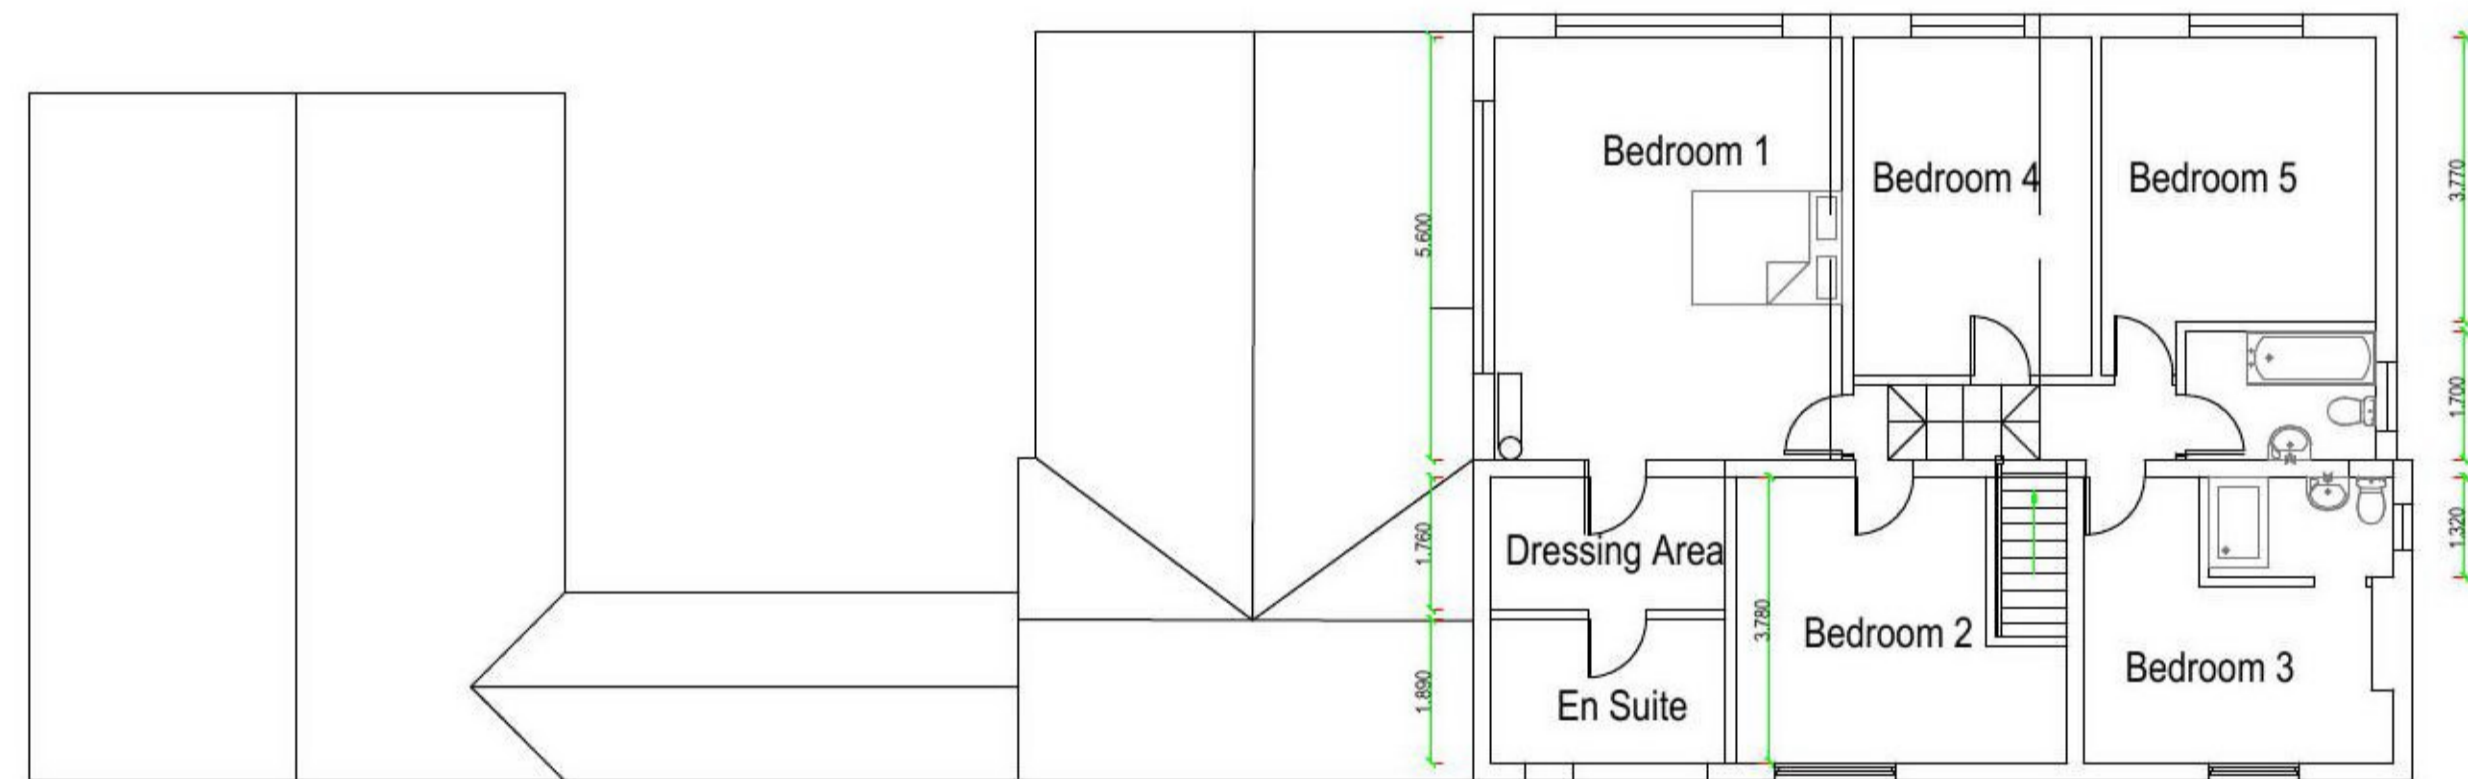

Proposed First Floor Layout

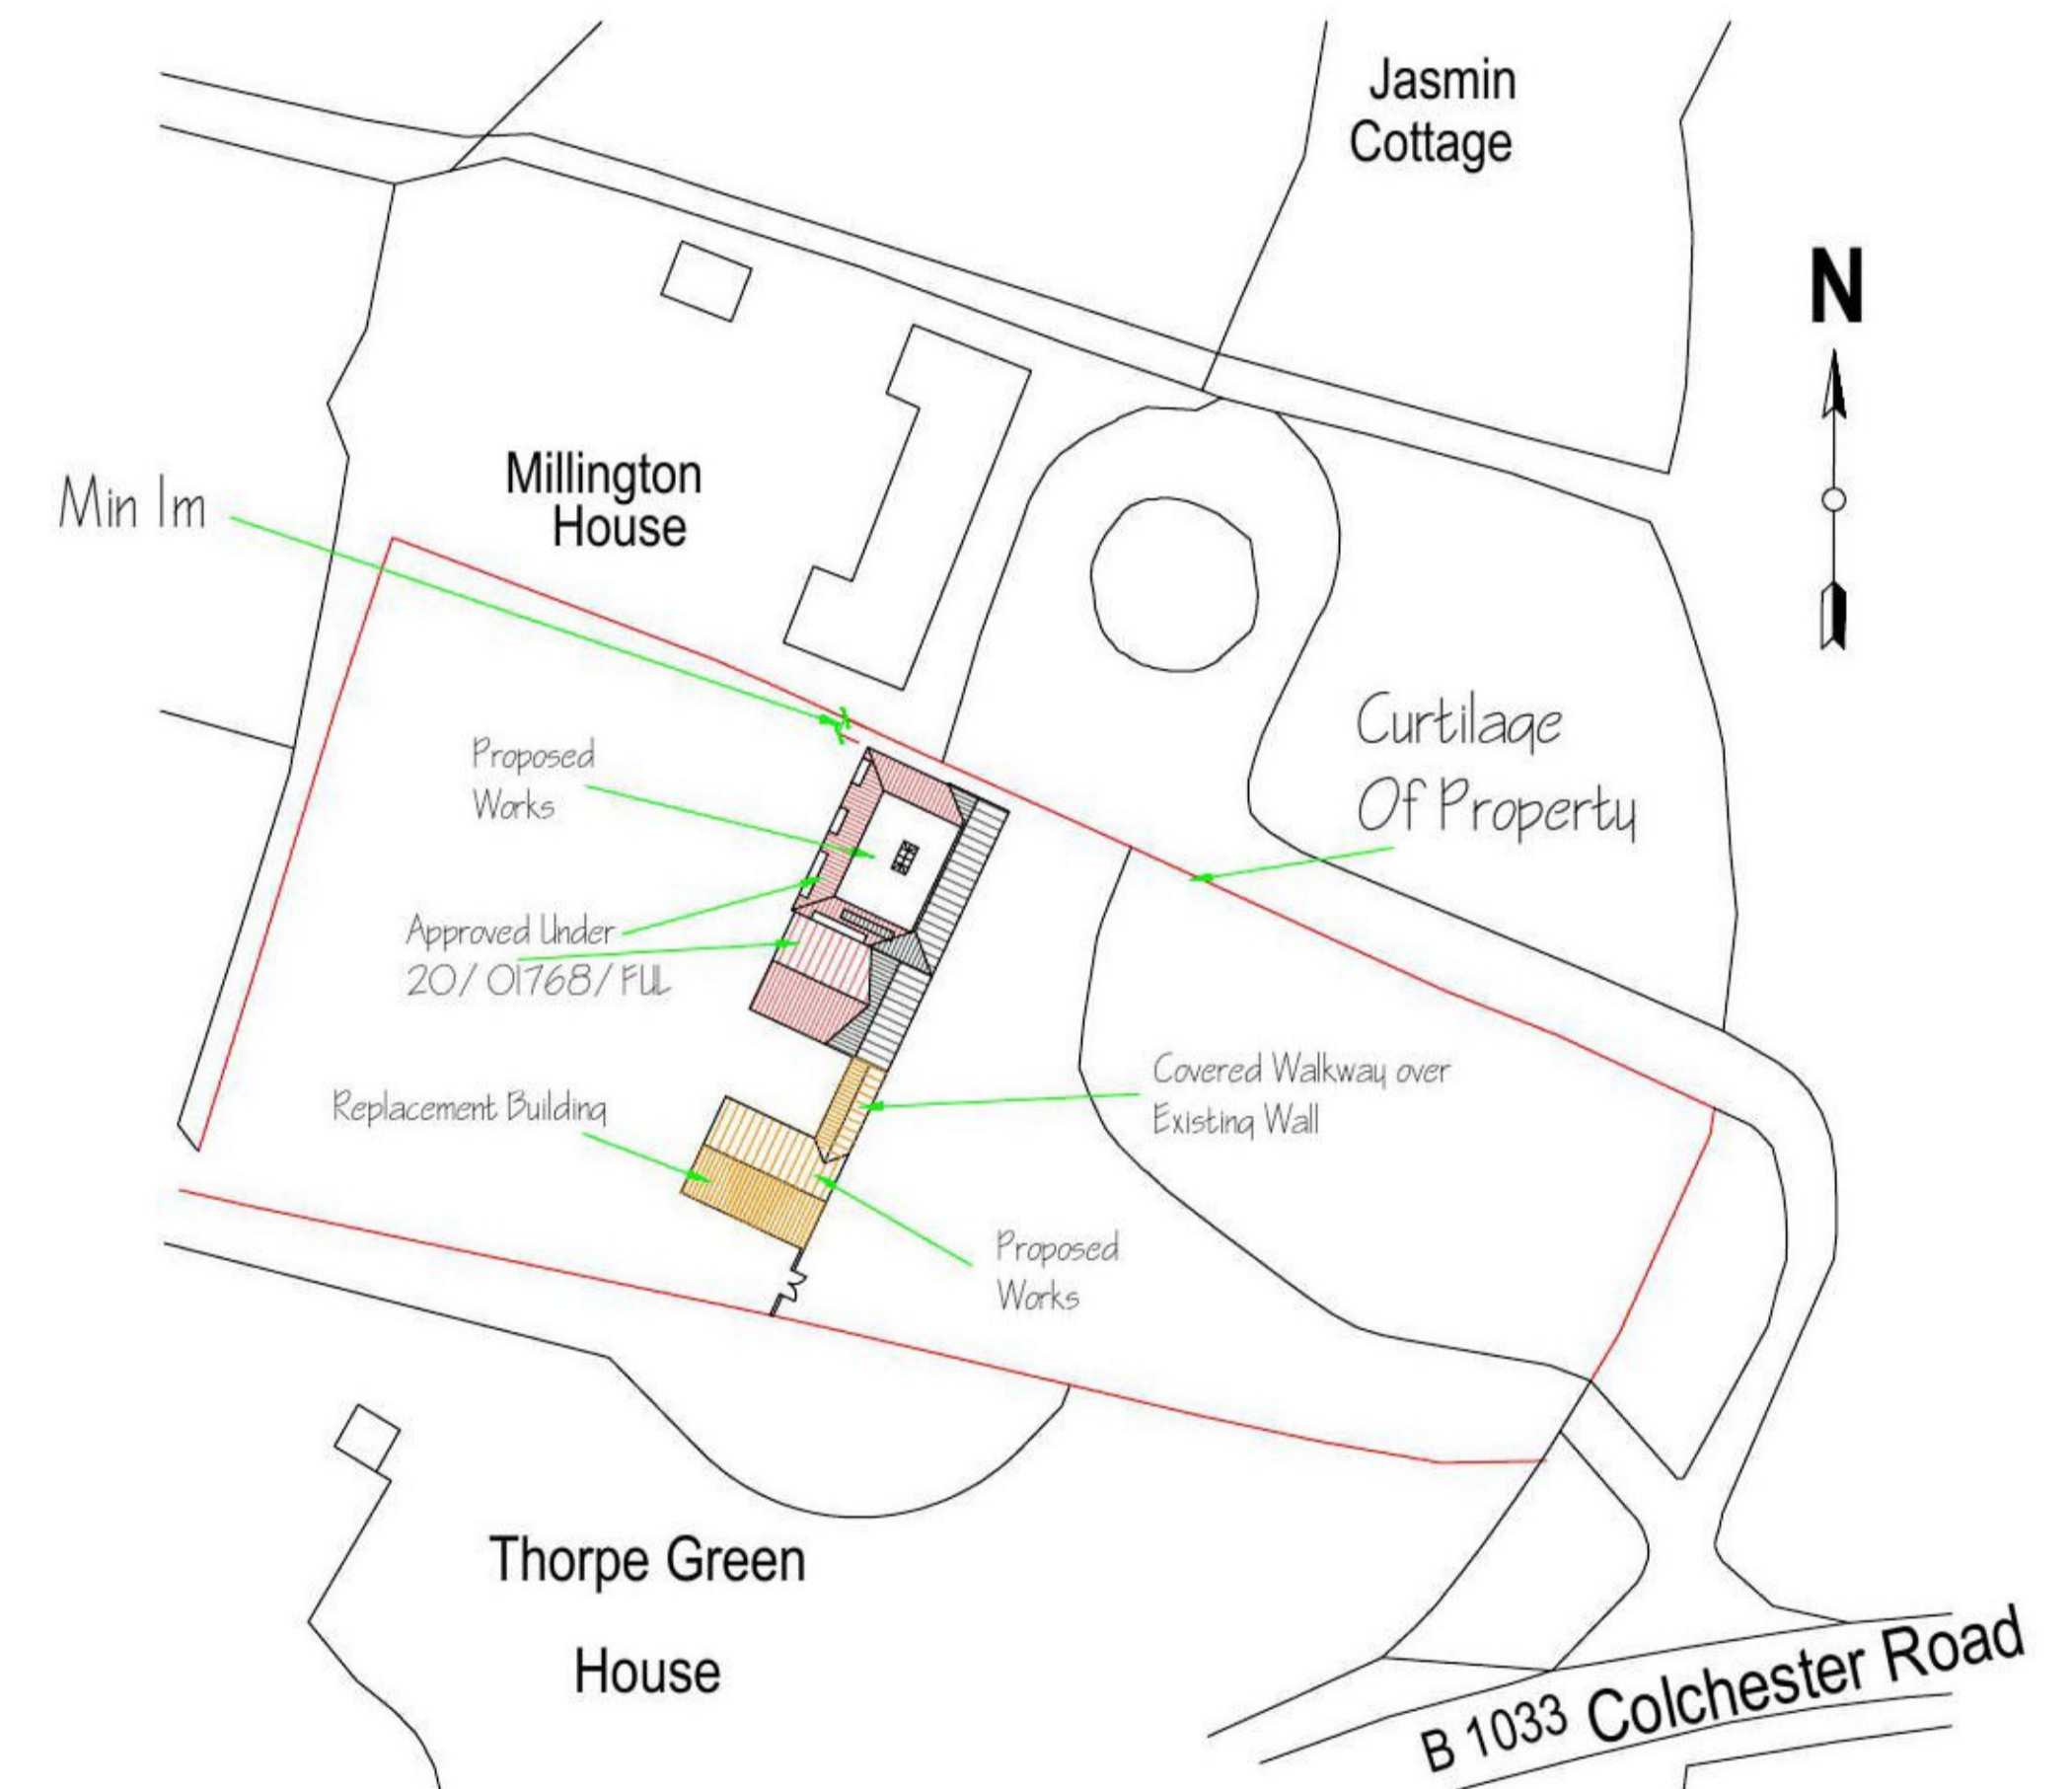

Proposed Block plan 1:500

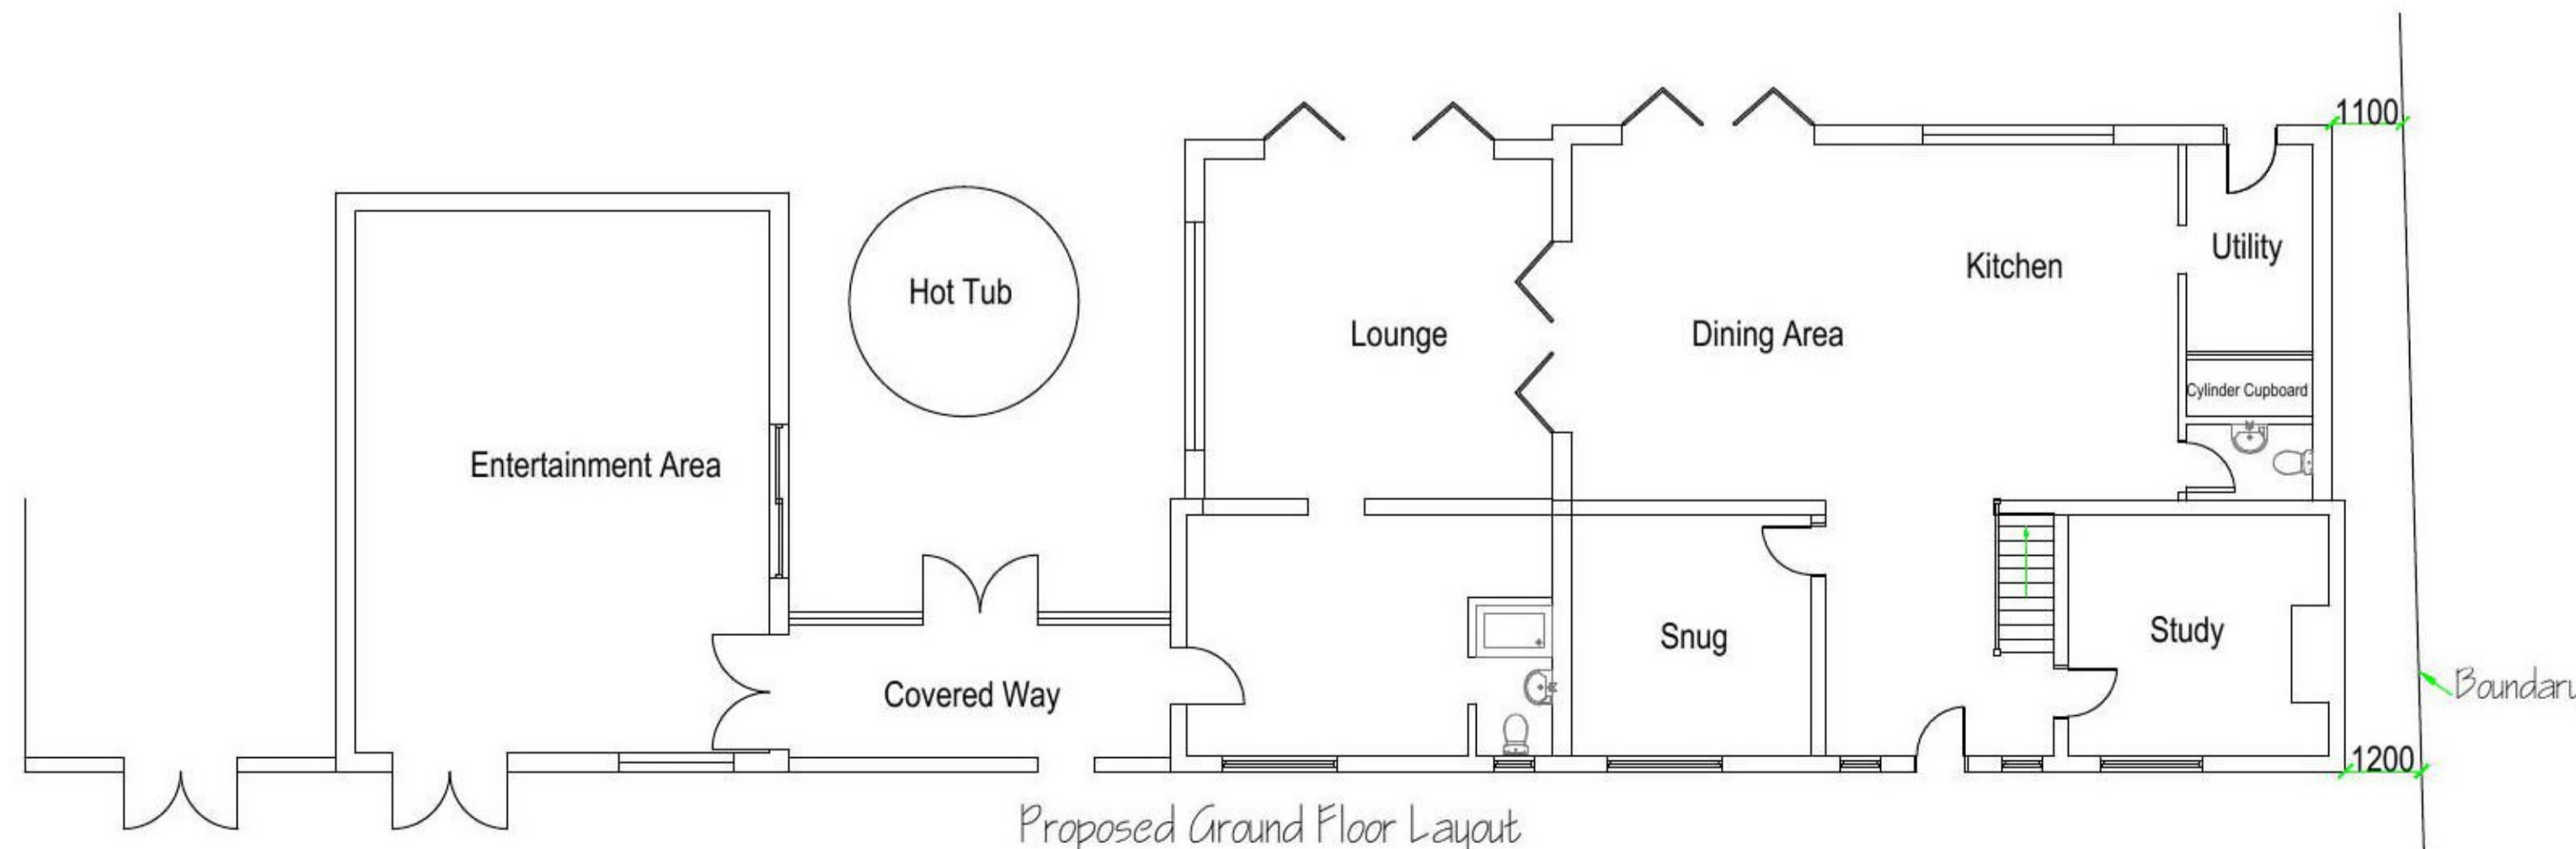

Proposed Ground Floor Layout

REV	Willow Green Cottage Colchester Road Thorpe Le Soken Clacton On Sea Essex CO16 0AB	Proposed Elevations And Layouts.  Proposed Block Plan.
<small>COPYRIGHT: This drawing is copyright and must not be reproduced without written consent. All Measurements to be checked on-site. Do not scale from this drawing.</small>		
<p><b>Wright Ruffell Cameron</b> Architectural Design Service</p> <p>Beaver House Plough Road Centre Great Bentley Essex CO7 8LG</p>	<p>Paper Size A1 SCALE 1:100,1:500 DATE 21/04/2021 PROJECT NO. 1881 DWG. NO. P02</p>	<p>DRAWN BY <b>Andy Cameron</b></p> <p>CHECKED BY <b>Roger Wright</b> BSc(hons)</p>